


C-D = 7'-3"
C-E = 7'-7"
C-F = 11'-9"
C-G = 20'-7"
C-H = 26'-4"
C-I = 8'-10"
C-J = 20'-4"
D-E = 2'-0"
D-F = 7'-11"
D-G = 14'-6"
D-H = 23'-9"
D-I = 10'-11"
D-J = 13'-10"
E-F = 9'-10"
E-G = 15'-9"
E-H = 25'-8"
E-I = 9'-4"
E-J = 12'-9"
F-G = 9'-6"
F-H = 15'-10"
F-I = 18'-4"
F-J = 18-2"
G-H = 14'-10"
G-I = 25'-1"
G-J = 16'-10"
H-I = 34'-0"
H-J = 31'-2"
I-J = 18'-1"

C = 4' RADIUS
D = 6' RADIUS
E = 4' RADIUS
F = 9' RADIUS
G = 8' RADIUS
H = 6'-10" RADIUS
I = 4'-10" RADIUS
J = 8'-10" RADIUS

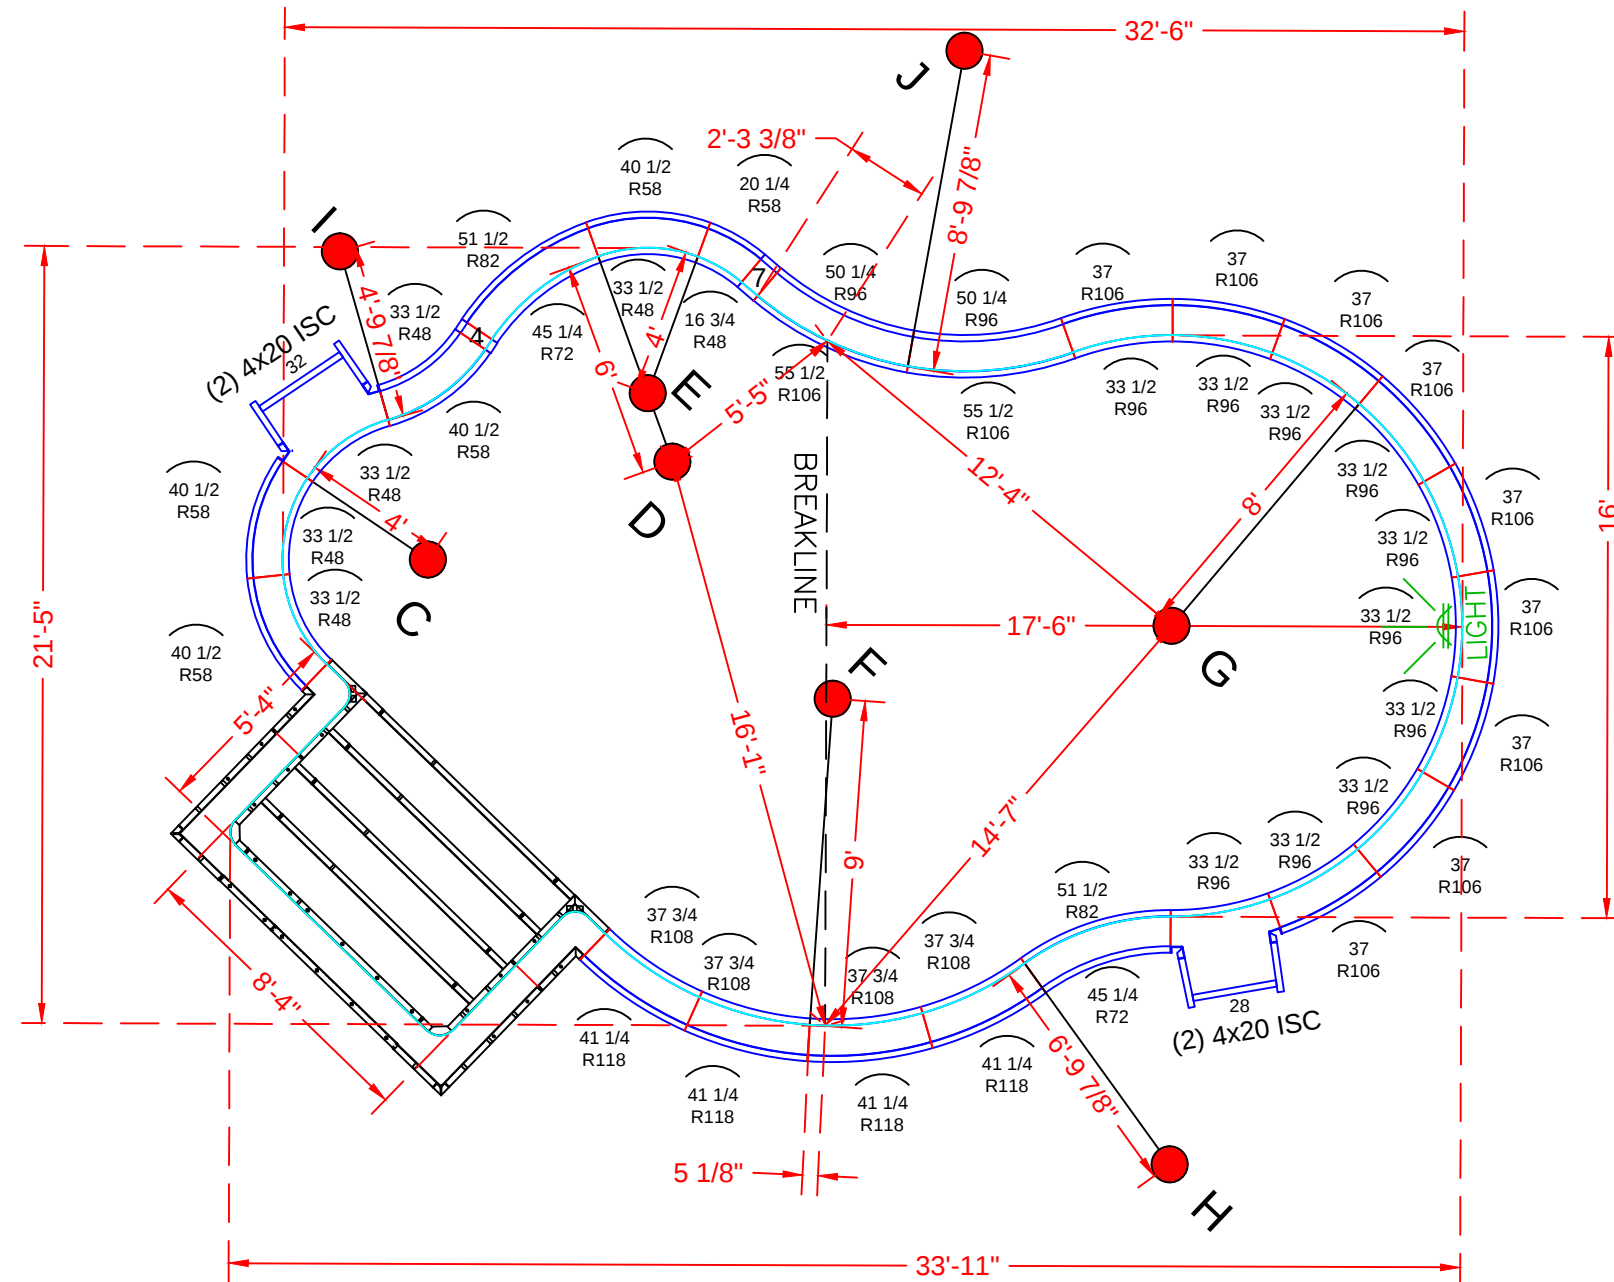

POOL PANEL DESCRIPTIONS	
QTY.	DESCRIPTION
1	8'-4" x 5'-4" x 48" Step Assembly w/ 6" Radius
4	4" x 20" x 48" Adj Offset Hinged ISC (Pilaster)
	<u>Straight Panels</u>
2	4" x 48" Panel
2	7" x 48" Panel
1	8" x 48" Panel
1	28" x 48" Panel
1	36" x 48" Panel
	<u>Radius Panels</u>
1	16 3/4" x 48" 48" IS Radius Panel
1	20 1/4" x 48" 58" OS Radius Panel
5	33 1/2" x 48" 48" Radius Panel
5	40 1/2" x 48" 58" Radius Panel
2	45 1/4" x 48" 72" Radius Panel
1	51 1/2" x 48" 82" Radius Panel
10	33 1/2" x 48" 96" Radius Panel
9	37" x 48" 106" Radius Panel
2	50 1/4" x 48" 96" Radius OS Panel
2	55 1/2" x 48" 106" Radius IS Panel
4	37 3/4" x 48" 108" Radius IS Panel
4	41 1/4" x 48" 118" Radius OS Panel

21'-5" x 34'-2" - 10" Concrete Wall - Oasis
w/ 8'-4" Wide Vinyl Covered Step
Pool Perimeter = 92' Pool Area = 525 S. F.
Approximate Gallons of Pool: 15,300 Gallons



- Pool Walls & Steps: 17.5 yards (16.3 exact)

DATE: 5-15-2020
JOB #: 2020-1354
DRAWN BY: SA


	REVISIONS		




SEASONAL WORLD
WE BUILD BACKYARDS!

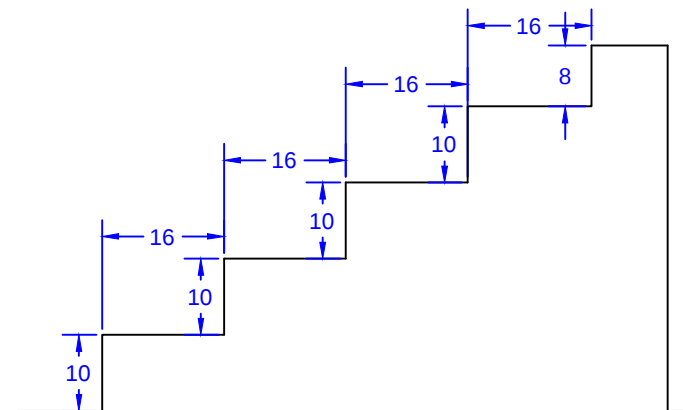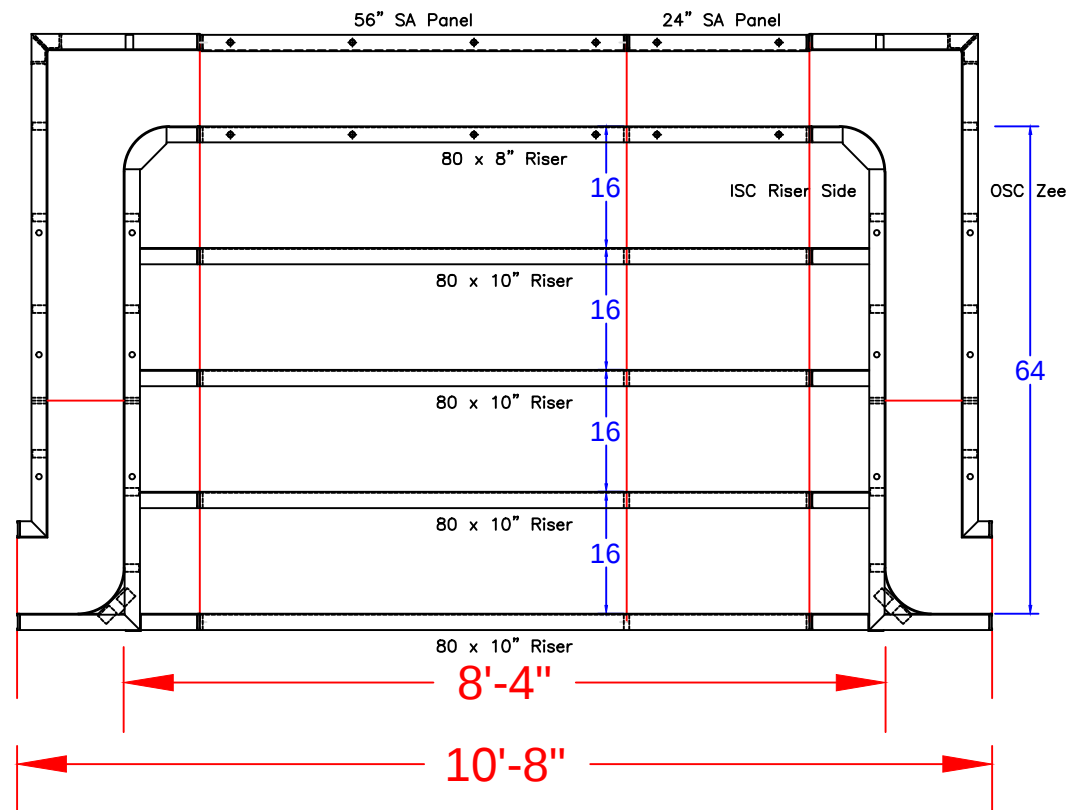

STEP TIES:

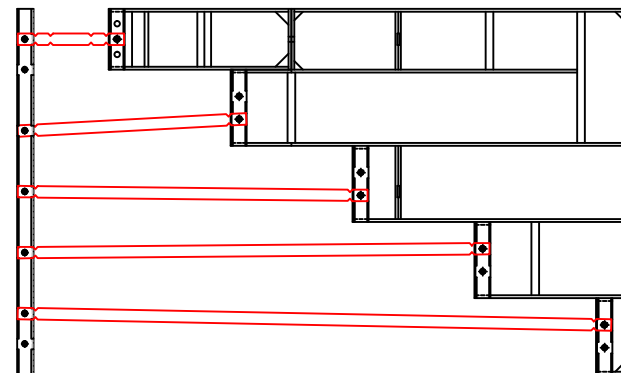

8'-4" x 5'-4" Outside End Step - 6" Radius Corners

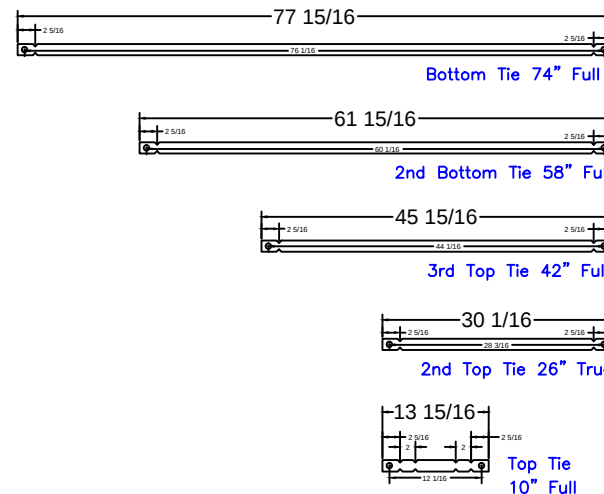

8'-4" Step
Qty(4)

Qty(2)

Qty(2)

Qty(2)

Qty(12)

STEP PANEL DESCRIPTIONS

QTY.	DESCRIPTION
4	80 x 10 Risers
1	80 x 8 Top Riser
1	24 x 48 SA Panel
1	56 x 48 SA Panel-Back Wall
2	4 x 64 x 20 x 48 OSC Zee Panel
2	10 x 64 x 14 x 48 ISC Riser Sides

PAPA - 3 Owens Road

21'-5" x 34'-2" - 10" Concrete Wall - Oasis
w/ 8'-4" Wide Vinyl Covered Step
Pool Perimeter = 92' Pool Area = 525 S. F.
Approximate Gallons of Pool: 15,300 Gallons

Concrete Yards

- Pool Walls & Steps: 17.5 yards (16.3 exact)

STEP DETAIL

JOB #: 2020-1354
DATE: 2-17-2020
SCALE: 1' = 1/2 "
DRAWN BY: SA



SEASONAL WORLD
WE BUILD BACKYARDS!