


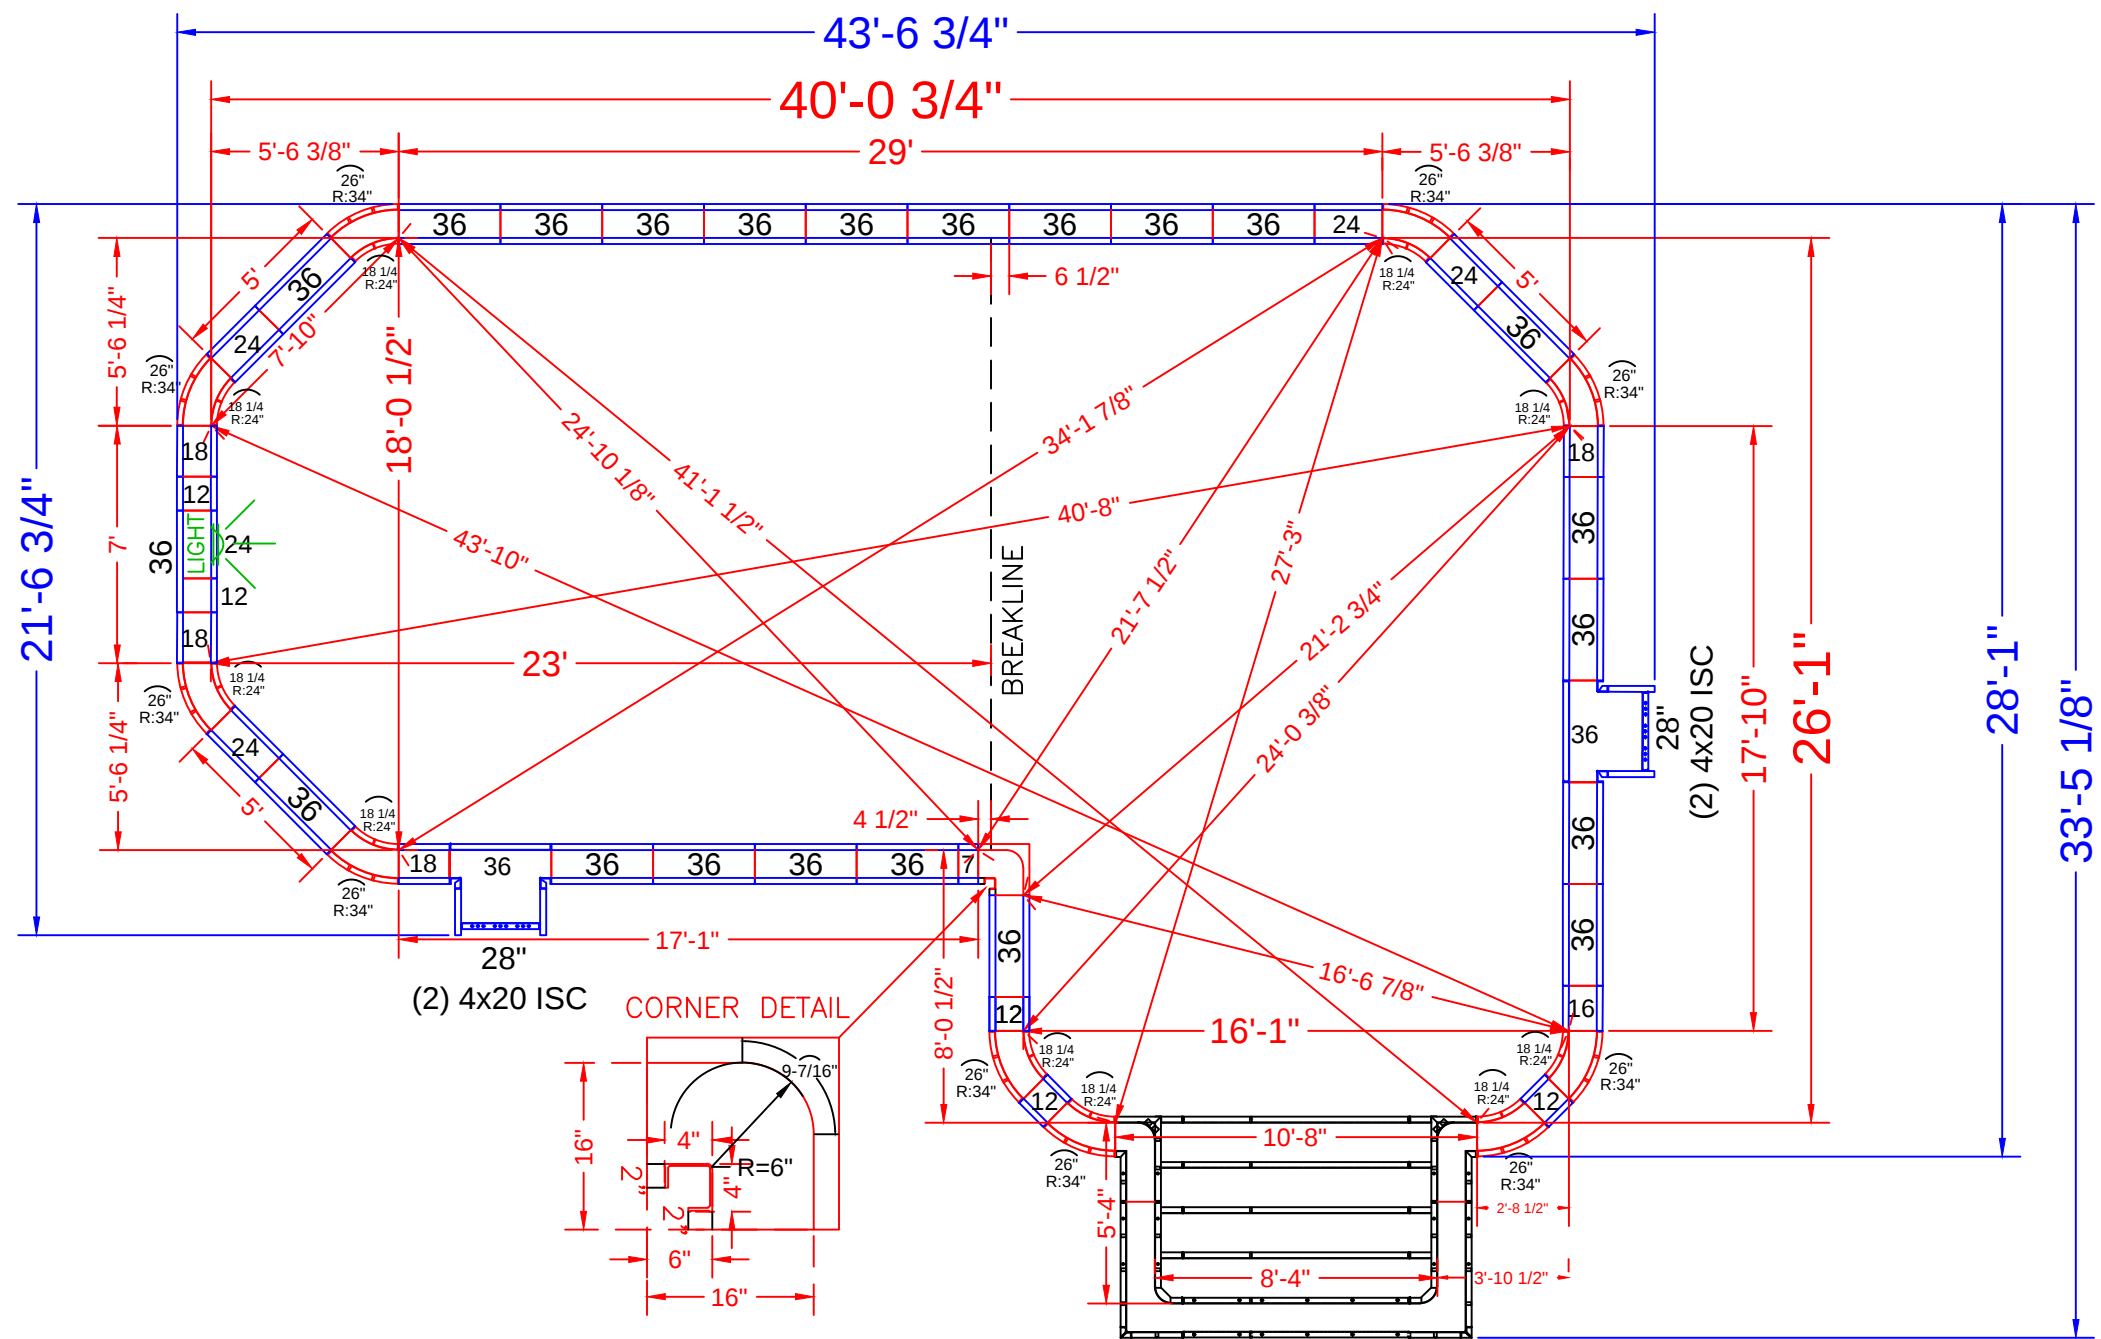

POOL PANEL DESCRIPTIONS	
QTY.	DESCRIPTION
1	8'-4" x 5'-4" x 48" Step Assembly w/6" Radius
4	4" x 20" x 48" Adj Offset Hinged ISC (Pilaster)
STRAIGHT PANELS	
2	7" x 48" Panel-SA
9	12" x 48" Panel-SA
2	16" x 48" Panel-SA
8	18" x 48" Panel-SA
9	24" x 48" Panel-SA (Light Panel)
2	28" x 48" Panel-SA
45	36" x 48" Panel-SA
CORNER PANELS	
1	4" x 4" x 48" Inside Corners - SA
2	2" x 2" (*use with 4" x 4" x 48" Corner)
1	16" x 16" w/ 6" Radius Inside Corner (9-1/2" Arc)
Radius Panels	
10	18 1/4" x 48" - 24" Radius 45° Corner
10	26" x 48" - 34" Radius 45° Corner



PASCUCCI - 1508 Beach Boulevard

18' x 40' x 26'- 10" Concrete Wall - Grecian "L"
w/ 8'-4" x 5'-4" Vinyl Covered Step
Pool Perimeter = 855'
Pool Area = 131 S. F.
Approximate Gallons of Pool: 32,700 Gallons


Concrete Yards
- Pool Walls: 22 yards (20.9 exact)

PANEL LAYOUT	
JOB #:	555040
DATE:	2-7-2016
DRAWN BY:	SA
REVISIONS	




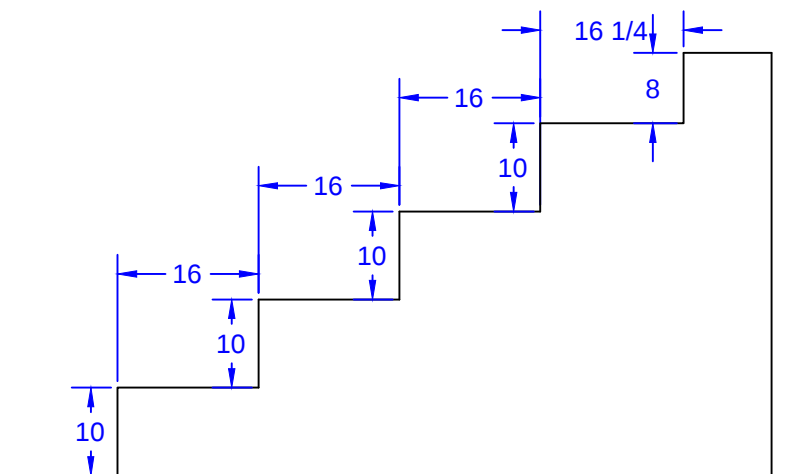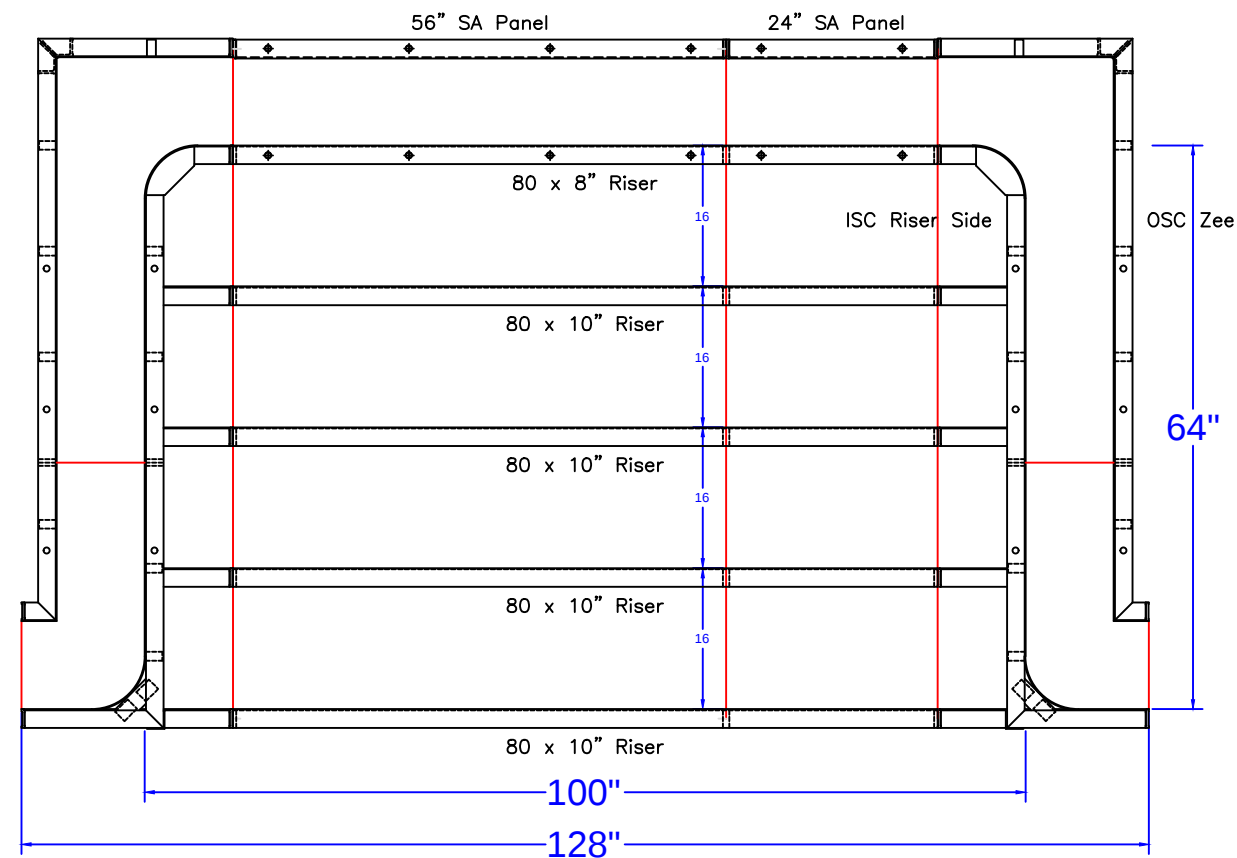

STEP TIES:

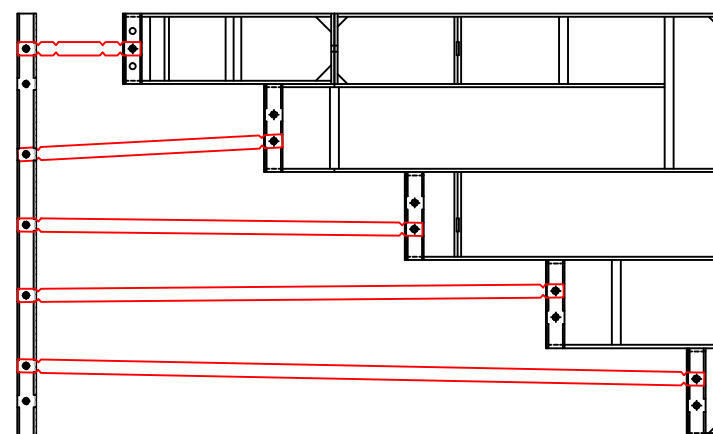

8'-4" x 5'-4" Outside End Step - 6" Radius Corners

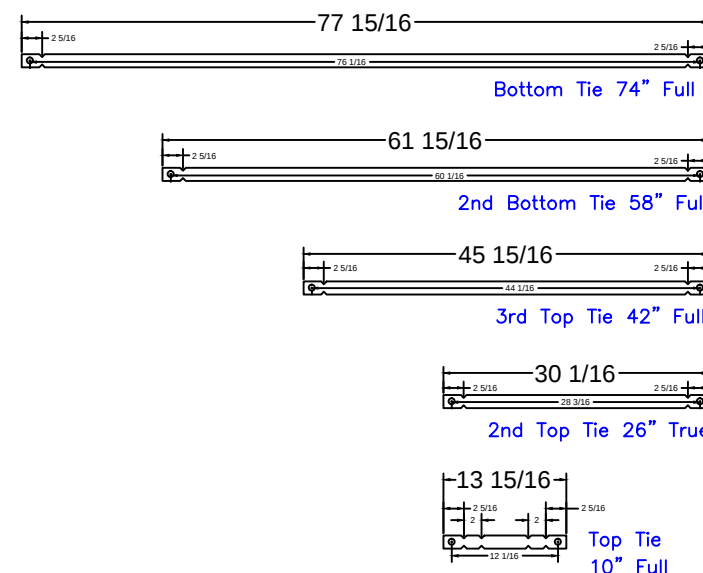

8'-4" Step
Qty(4)

Qty(2)

Qty(2)

Qty(2)

Qty(12)

PASCUCCI - 1508 Beach Boulevard
 18' x 40' x 26'- 10" Concrete Wall - Grecian "L"
 w/ 8'-4" x 5'-4" Vinyl Covered Step
 Pool Perimeter = 855'
 Pool Area = 131 S. F.
 Approximate Gallons of Pool: 32,700 Gallons

Concrete Yards
 - Pool Walls: 22 yards (20.9 exact)

STEP PANEL DESCRIPTIONS

QTY.	DESCRIPTION
4	80 x 10 Risers
1	80 x 8 Top Riser
1	24 x 48 SA Panel
1	56 x 48 SA Panel-Back Wall
2	4 x 64 x 20 x 48 OSC Zee Panel
2	10 x 64 x 14 x 48 ISC Riser Sides

STEP DETAIL

JOB #: 555040
 DATE: 2-6-2016
 SCALE: 1' = 1/8 "
 DRAWN BY: SA

