

NODE POINT MEASUREMENTS

A-B= 30'-0"
A-C= 45'-2"
A-D= 47'-8"
A-E= 48'-0"
A-F= 58'-7"
A-G= 47'-1"
A-H= 35'-11"
A-I= 33'-0"
A-J= 24'-5"
A-K= 24'-10"
A-L= 19'-9"
A-M= 32'-4"
A-N= 29'-4"

B-C= 43'-0"
B-D= 39'-1"
B-E= 37'-5"
B-F= 50'-4"
B-G= 29'-7"
B-H= 20'-1"
B-I= 18'-11"
B-J= 12'-8"
B-K= 19'-11"
B-L= 24'-8"
B-M= 9'-2"
B-N= 40'-3"

C-D= 9'-6"
C-E= 12'-5"
C-F= 14'-10"
C-G= 23'-0"
C-H= 24'-3"
C-I= 24'-4"
C-J= 31'-7"
C-K= 24'-11"
C-L= 26'-1"
C-M= 34'-8"
C-N= 19'-10"

D-E= 3'-0"
D-F= 11'-8"
D-G= 14'-4"
D-H= 19'-1"
D-I= 20'-3"
D-J= 29'-5"
D-K= 24'-3"
D-L= 27'-10"
D-M= 30'-1"
D-N= 26'-10"


E-F= 12'-11"
E-G= 11'-6"
E-H= 17'-4"
E-I= 18'-11"
E-J= 28'-5"
E-K= 23'-11"
E-L= 28'-3"
E-M= 28'-4"
E-N= 28'-9"

RADII MEASUREMENTS

C= 8'-0" r
D= 9'-0" r
E= 6'-0" r
F= 6'-10" r
G= 5'-4" r
H= 6'-0" r
I= 9'-0" r
J= 4'-0" r
K= 11'-0" r
L= 4'-0" r
M= 4'-10" r
N= 11'-10" r

POOL PANEL DESCRIPTIONS

QTY.	DESCRIPTION
1	8' Radius Sundeck/Step Assembly (Yellow Panels)
1	9' Round Spa Assembly
4	4" x 20" x 48" Adj Offset Hinged ISC (Pilaster)
	STRAIGHT PANELS
2	5" x 48" Straight
2	8" x 48" Straight
2	12" x 48" Straight
6	18" x 48" Straight
4	28" x 48" Straight
	RADIUS PANELS
1	16 3/4" x 48" - 48" Radius Panel
1	20 1/4" x 48" - 58" Radius Panel
5	33 1/2" x 48" - 48" Radius Panel
5	40 1/2" x 48" - 58" Radius Panel
7	45 1/4" x 48" - 72" IS Radius Panel
7	51 1/2" x 48" - 82" OS Radius Panel
1	18 3/4"x 48" - 108" Radius Panel
1	20 1/2"x 48" - 118" Radius Panel
2	37 3/4"x 48" - 108" Radius Panel
11	34 1/2" x 48" - 132" Radius Panel
11	37 1/4" x 48" - 142" Radius Panel

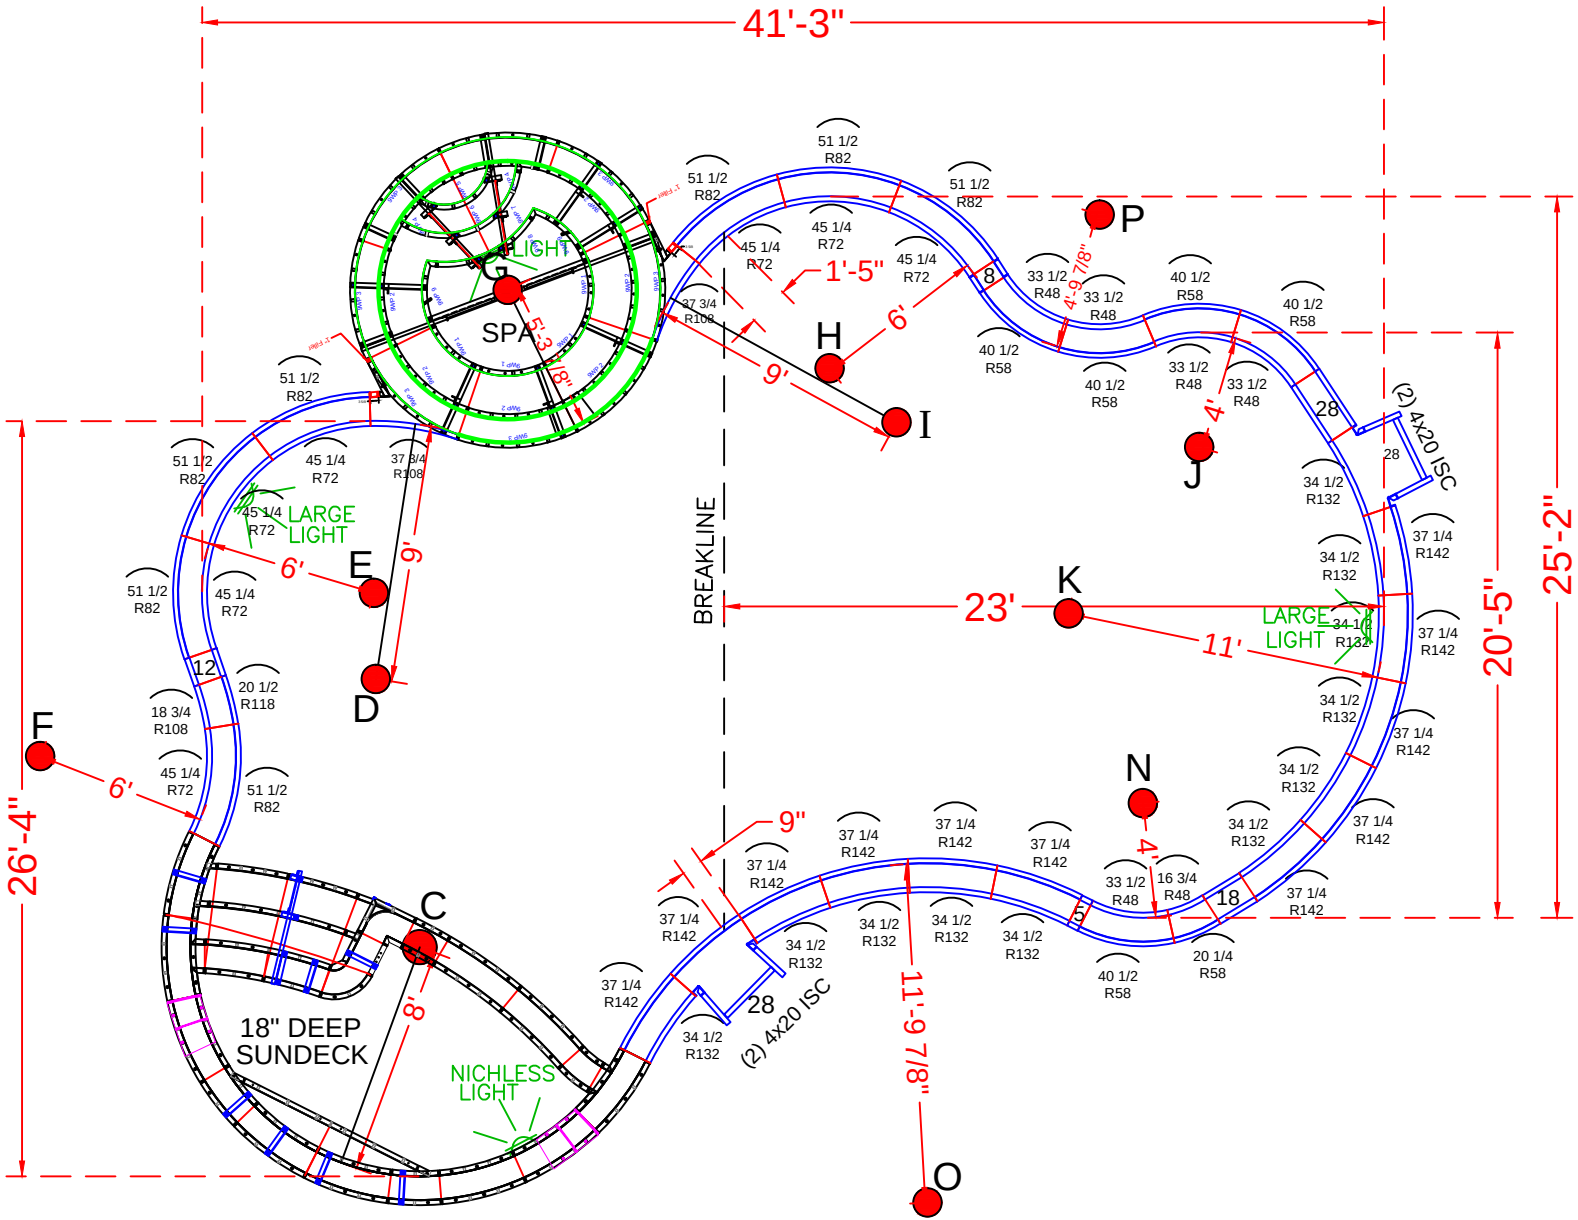

NOTE: See construction plans for pool and A-B Location.

PATEL - 4 Alma Court

20' x 40' - 10" Concrete Wall - Freeform
w/ 8' x 16' Wide Vinyl Covered Interior Sundeck / Steps,
Pool Perimeter = 130' Pool Area = 900 S.F.
Approximate Pool Gallons: 29,800 Gallons

Concrete Yards

- Pool Walls & Sundeck: 29 yards (27.2 exact)

PANEL LAYOUT


JOB #: 555394
DATE: 12-21-2018
DRAWN BY: SA

REVISIONS




SEASONAL WORLD
WE BUILD BACKYARDS!


TIES:

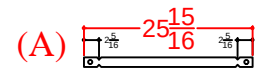



1/4" BB

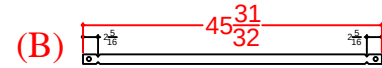

1/4" BE

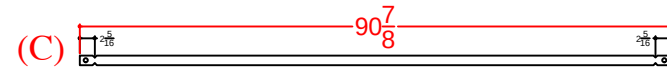

1/4" BB

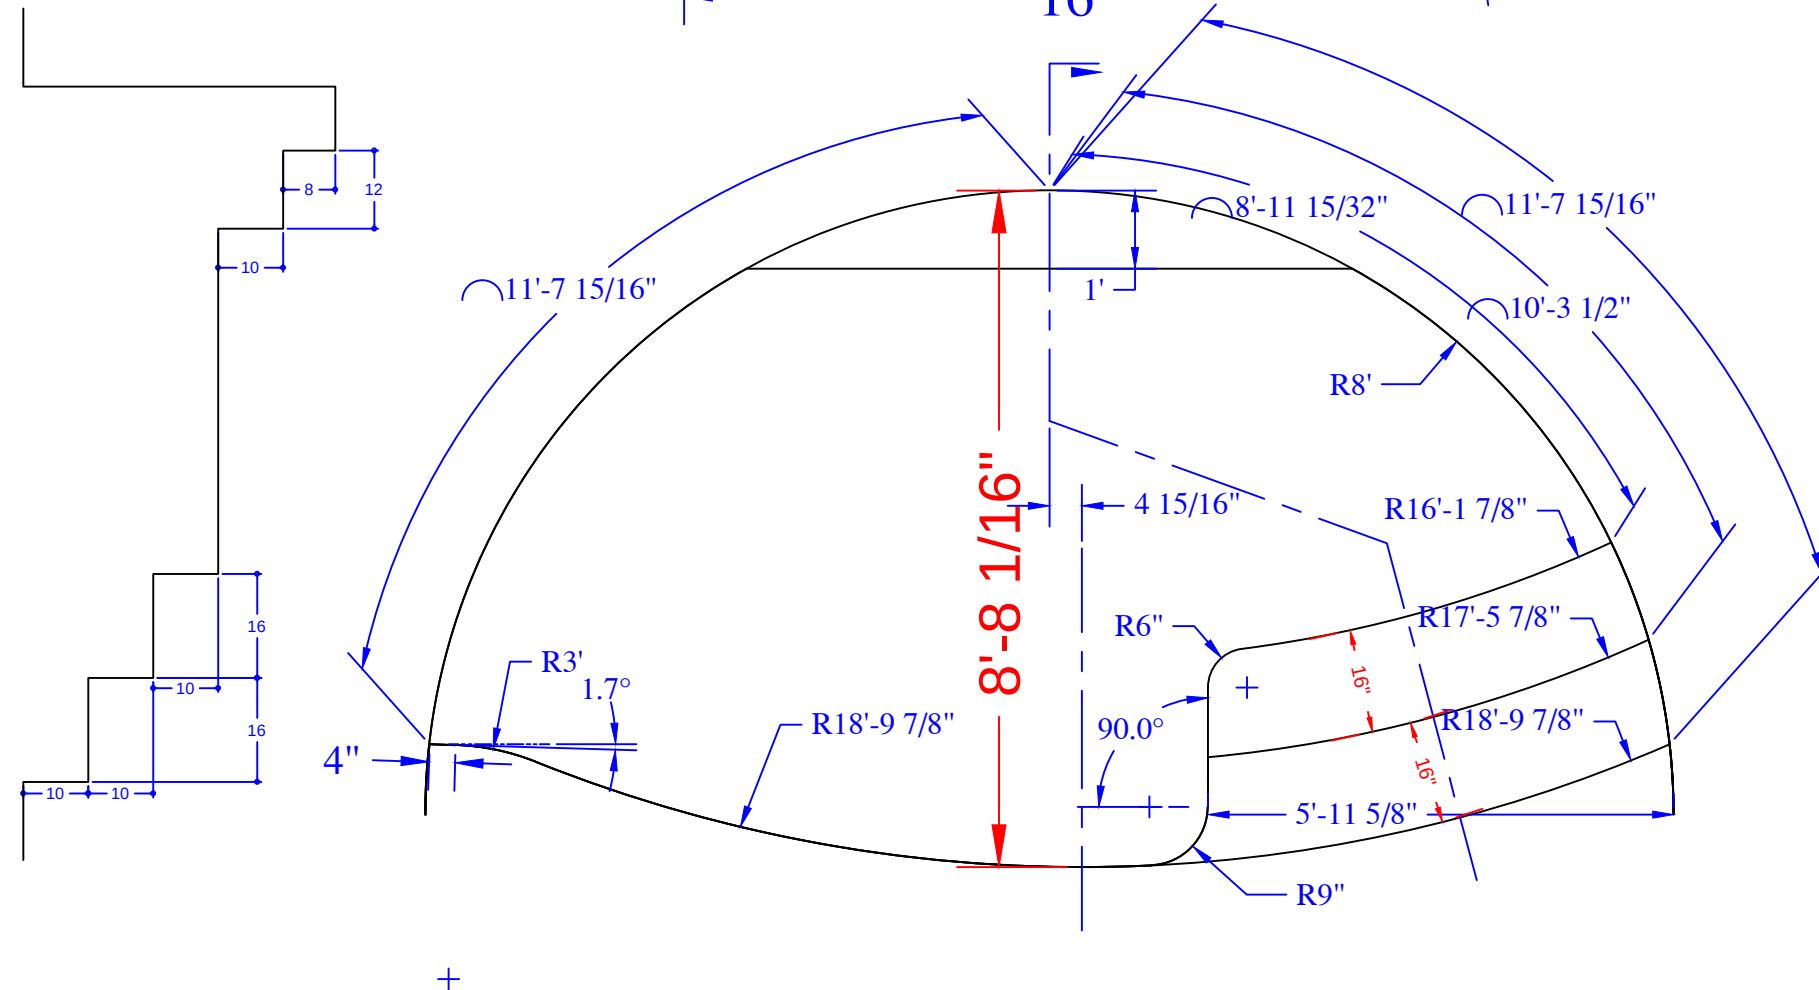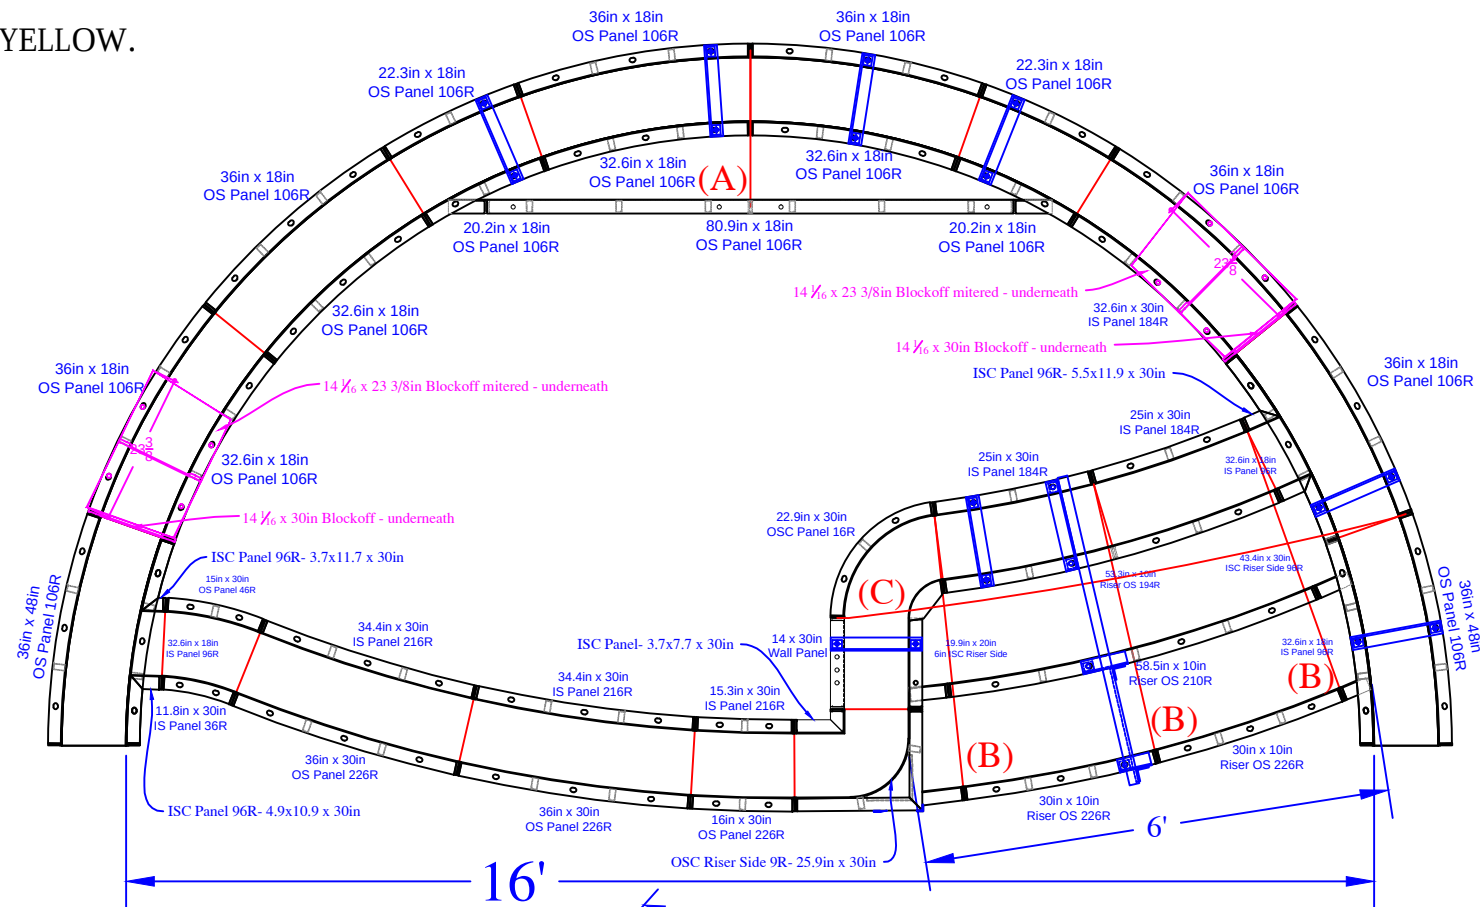


QTY	DESCRIPTION
3	36in x 48in OS Panel 106R
1	16in x 30in OS Panel 226R
2	36in x 30in OS Panel 226R
1	15.3in x 30in IS Panel 216R
2	34.4in x 30in IS Panel 216R
1	15in x 30in OS Panel 46R
1	11.8in x 30in IS Panel 36R
2	25in x 30in IS Panel 184R
1	14in x 30in Wall Panel
2	22.3in x 18in OS Panel 106R
5	36in x 18in OS Panel 106R
6	32.6in x 18in IS Panel 96R
1	4.9in x 10.9in x 30in ISC Panel 96R
1	3.7in x 11.7in x 30in ISC Panel 96R
1	5.5in x 11.9in x 30in ISC Panel 96R
1	3.7in x 7.7in x 30in ISC Panel
1	22.9in x 30in OSC Panel 16R
2	32.6in x 8in Riser IS 96R - Top Upper
2	20.2in x 18in ISC Riser Side 96R
1	43.4in x 30in ISC Riser Side 96R
1	19.9in x 20in 6in ISC Riser Side
1	25.9in x 30in OSC Riser Side 9R
1	80.9in x 10in Riser - Bottom Upper
1	53.3in x 10in Riser OS 194R- Top Lower
1	58.5in x 10in Riser OS210R- 2nd Top Lower
2	30in x 10in Riser OS226R- Bottom Lower
2	14 1/16in x 23.3in Blockoff mitered
2	14 1/16in x 30in Blockoff
8	Parapet Brackets - 10in Wall
1	Parapet Brackets - 42in Wall
1	22" Full Wall Tie "A"- 2nd Top Rise
3	41 29/32" Wall Tie "B"- Bottom Rise
2	86 13/16" Wall Tie "C"- Bottom Wall

- Pool Walls & Sundeck: 29 yards (27.2 exact)


SUN DECK DETAIL			
JOB #: 555394			
DATE: 12-21-2018			
DRAWN BY: SA			



SEASONAL WORLD
WE BUILD BACKYARDS!

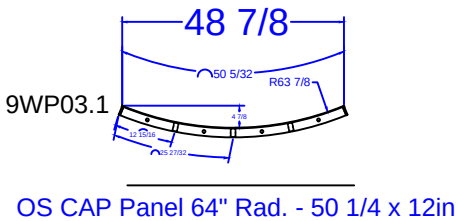

	QTY.	SPA PANEL DESCRIPTION
	1	Pool Form layout
9WP1	4	28 1/4 x 18 36" Rad. IS Panel - Bench Bottom
9WP2	6	42 1/2 x 24 54" Rad. IS Panel - Bench Back
9WP3	8	50 1/4 x 48 64" Rad. OS Panel
9WP4	2	38 3/8 x 24 54" Rad. ISC Riser Side
9WP5	1	8" x 6" IS Panel - Top Riser
9WP6	1	30 3/4 x 9 18" Rad. OS Panel - 2nd Top Riser
9WP7	1	59 x 9 30" Rad. OS Panel - 2nd Bottom Riser
9WP8	1	41" x 18" 42"R OS Panel - Bottom Riser
9WP9	2	4 1/8 x 29 3/16 x 18 36" Rad. ISC - Bench Bottom
9WP10	1	108in Major Support Bracket
9WP11	6	18" Bench Support Bracket
9WP12	2	42in Rad. Step Parapet Bracket
9WP13	2	Parapet Bracket

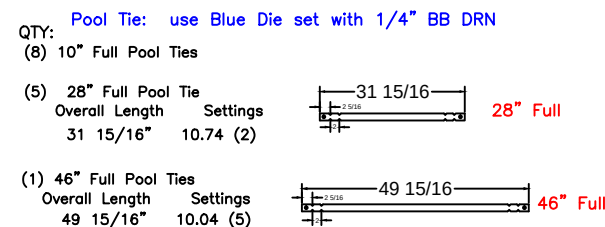

DRAWN BY: SA



SEASONAL WORLD