

NODE POINT MEASUREMENTS

A-B = 25'-0"
A-C = 39'-11"
A-D = 20'-2"
A-E = 15'-3"
A-F = 17'-1"
A-G = 28'-7"
A-H = 41'-4"
A-I = 50'-0"
A-J = 45'-8"
A-K = 23'-6"
A-L = 28'-10"


B-C = 35'-9"
B-D = 20'-1"
B-E = 23'-11"
B-F = 13'-11"
B-G = 19'-0"
B-H = 31'-4"
B-I = 39'-9"
B-J = 27'-9"
B-K = 6'-3"
B-L = 38'-2"

C-D = 20'-5"
C-E = 24'-9"
C-F = 26'-6"
C-G = 16'-10"
C-H = 9'-2"
C-I = 12'-10"
C-J = 23'-0"
C-K = 29'-8"
C-L = 19'-10"

D-E = 7'-0"
D-F = 6'-11"
D-G = 9'-7"
D-H = 21'-2"
D-I = 29'-10"
D-J = 27'-7"
D-K = 14'-3"
D-L = 18'-1"
E-F = 10'-1"
E-G = 16'-7"
E-H = 27'-4"
E-I = 35'-7"
E-J = 34'-7"
E-K = 18'-11"
E-L = 15'-10"

RADII MEASUREMENTS

C = 8' RADIUS
D = 11' RADIUS
E = 4' RADIUS
F = 4' RADIUS
G = 8' RADIUS
H = 4' RADIUS
I = 4'-10" RADIUS
J = 9'-10" RADIUS
K = 4'-10" RADIUS
L = 11'-10" RADIUS

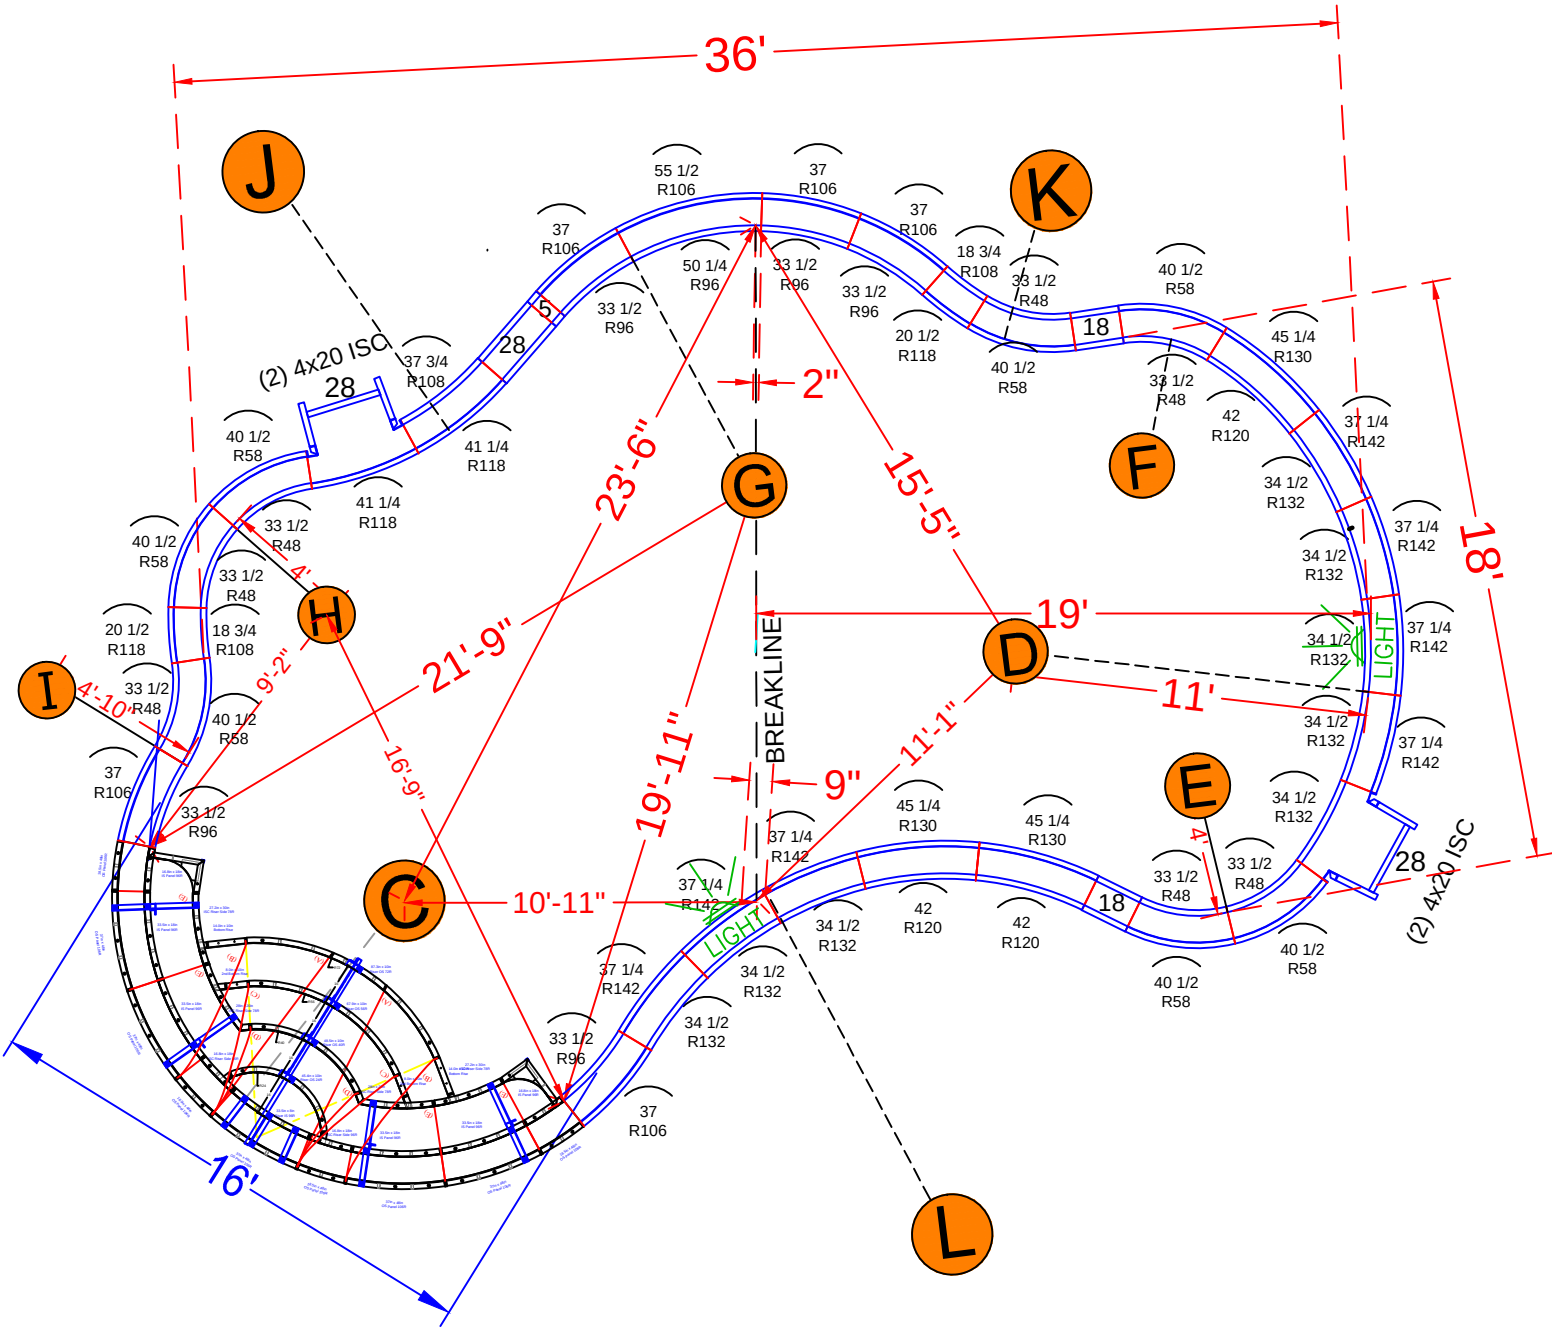

NOTE: SEE CONSTRUCTION PLANS FOR POOL AND A-B LOCATION

POOL PANEL DESCRIPTIONS

QTY.	DESCRIPTION
1	8' Radius Step & Bench Assembly
4	4" x 20" x 48" Adj Offset Hinged ISC (Pilaster)
STRAIGHT PANELS	
2	5" x 48" Straight
4	18" x 48" Straight
4	28" x 48" Straight
RADIUS PANELS	
7	33 1/2" x 48" - 48" Radius Panel
7	40 1/2" x 48" - 58" Radius Panel
5	33 1/2" x 48" - 96" IS Radius Panel
5	37" x 48" - 106" OS Radius Panel
1	37 3/4" x 48" - 108" Radius Panel
2	41 1/4" x 48" - 118" Radius Panel
1	50 1/4" x 48" - 96" IS Radius Panel
1	55 1/2" x 48" - 106" OS Radius Panel
2	18 3/4" x 48" - 108" Radius IS Panel
2	20 1/2" x 48" - 118" Radius OS Panel
3	42" x 48" - 120" Radius Panel
3	45 1/4" x 48" - 130" Radius Panel
8	34 1/2" x 48" - 132" Radius Panel
7	37 1/4" x 48" - 142" Radius Panel

PATEL - 12 Deerpath Drive

20' x 39' - 10" Concrete Wall - Freeform
w/ Inside Radius Vinyl Covered Step & Bench
Pool Perimeter = 109' Pool Area = 697 S. F.
Approximate Gallons of Pool: 22,100

Concrete Yards


- Pool Walls & Sundeck: 19.5 yards (18.4 exact)

PANEL LAYOUT

JOB #: 555439
DATE: 5-23-2019
DRAWN BY: SA

REVISIONS



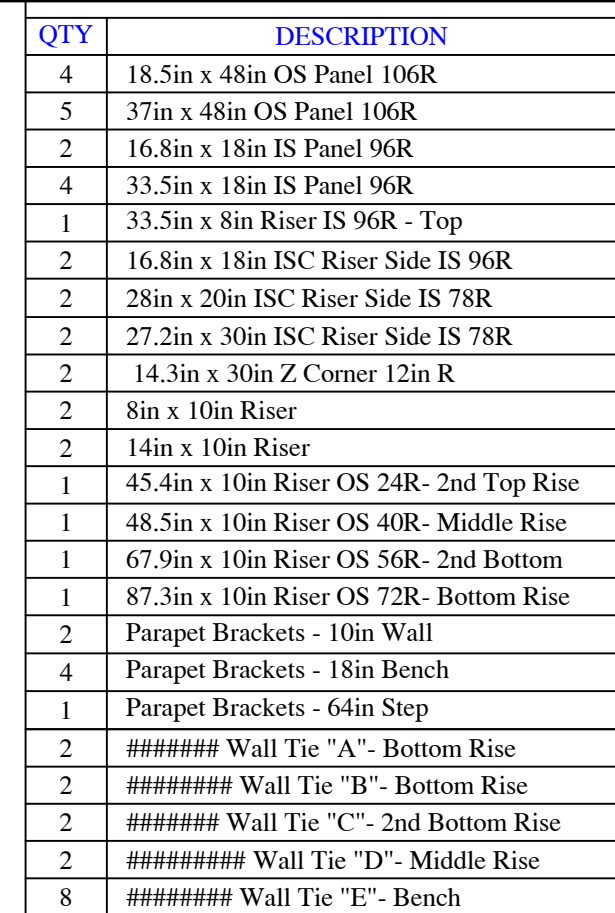

20' x 39' - 10" Concrete Wall - Freeform
w/ Inside Radius Vinyl Covered Step & Bench
Pool Perimeter = 109' Pool Area = 697 S. F.
Approximate Gallons of Pool: 22,100

- Pool Walls & Sundeck: 19.5 yards (18.4 exact)

REVISION/NOTES	SEASONAL WORLD DWG BY: SA SCALE: DATE: PAGE:	