


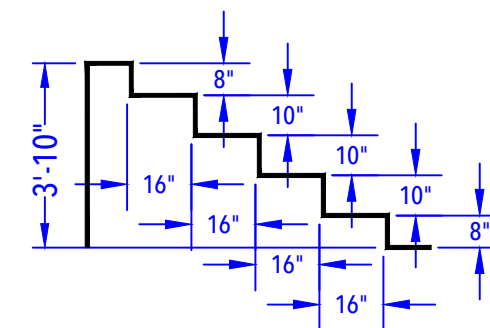


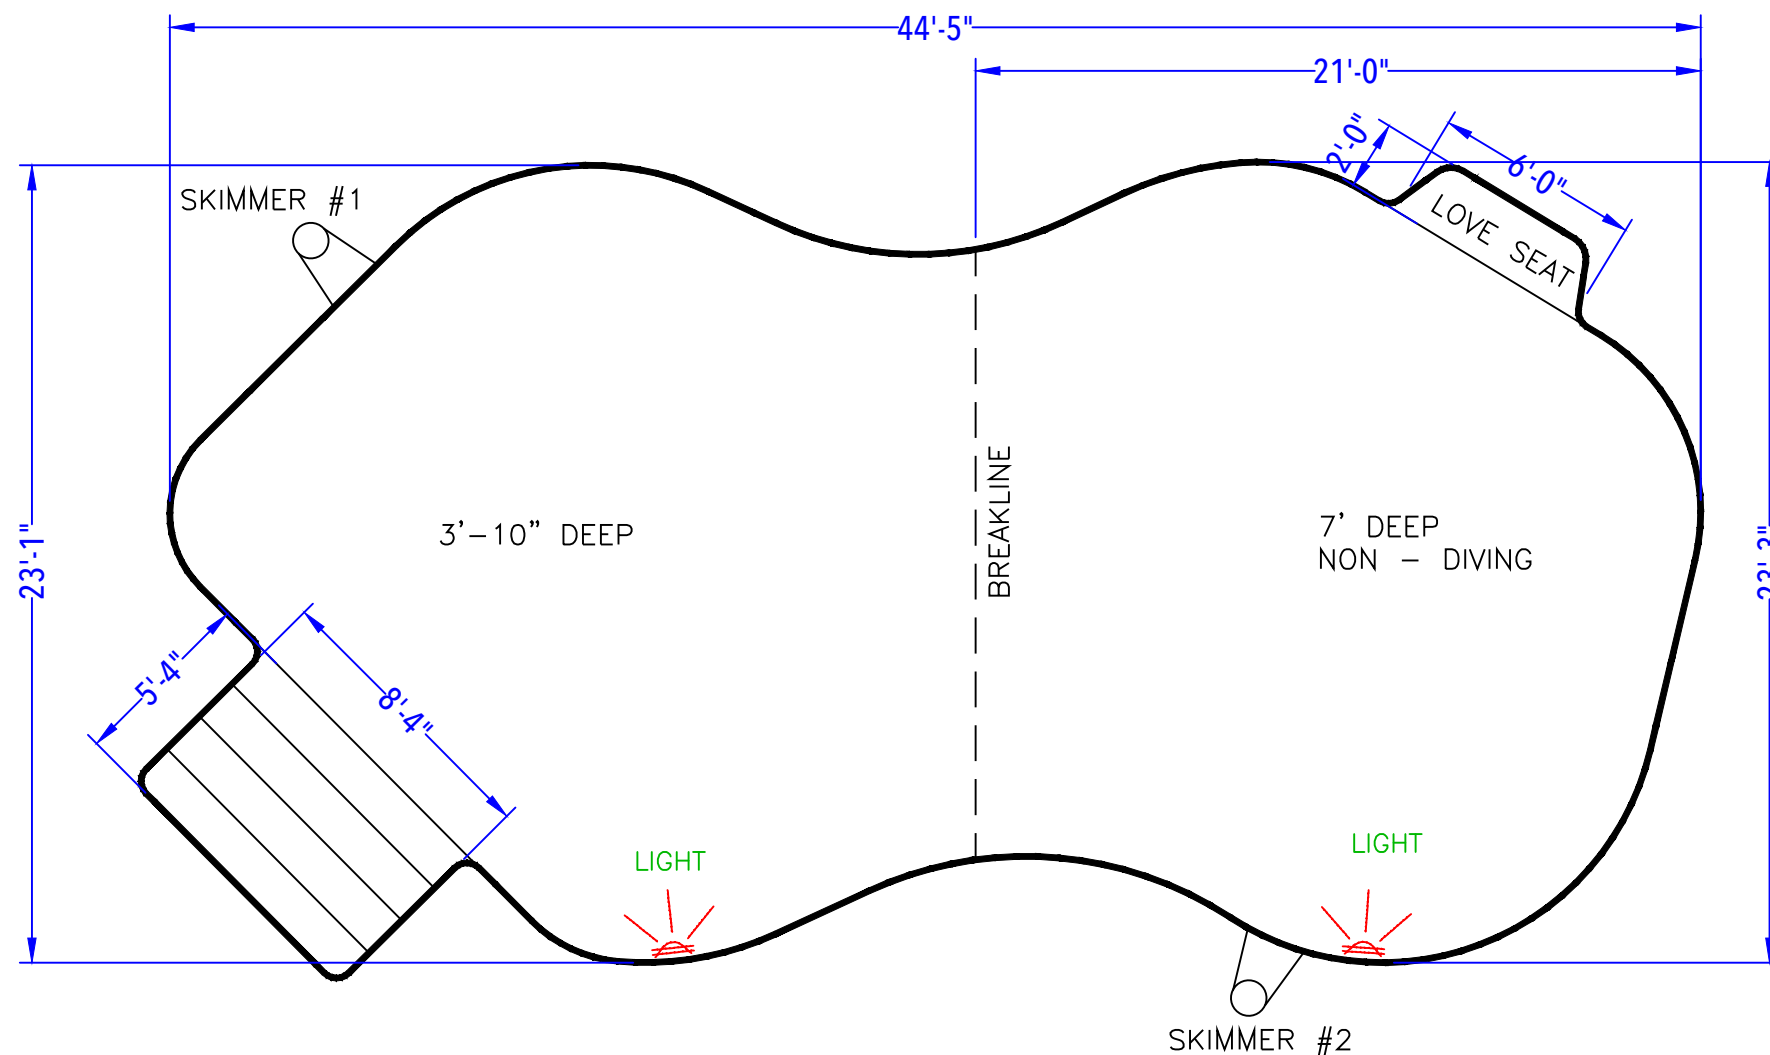

ENTRY STEP DETAIL
(After Concrete & Liner)
N.T.S.

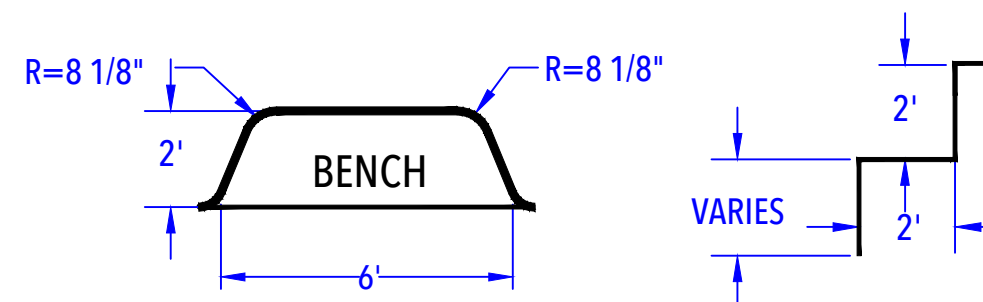

DEEP END BENCH DETAIL
(After Concrete & Liner)
N.T.S.

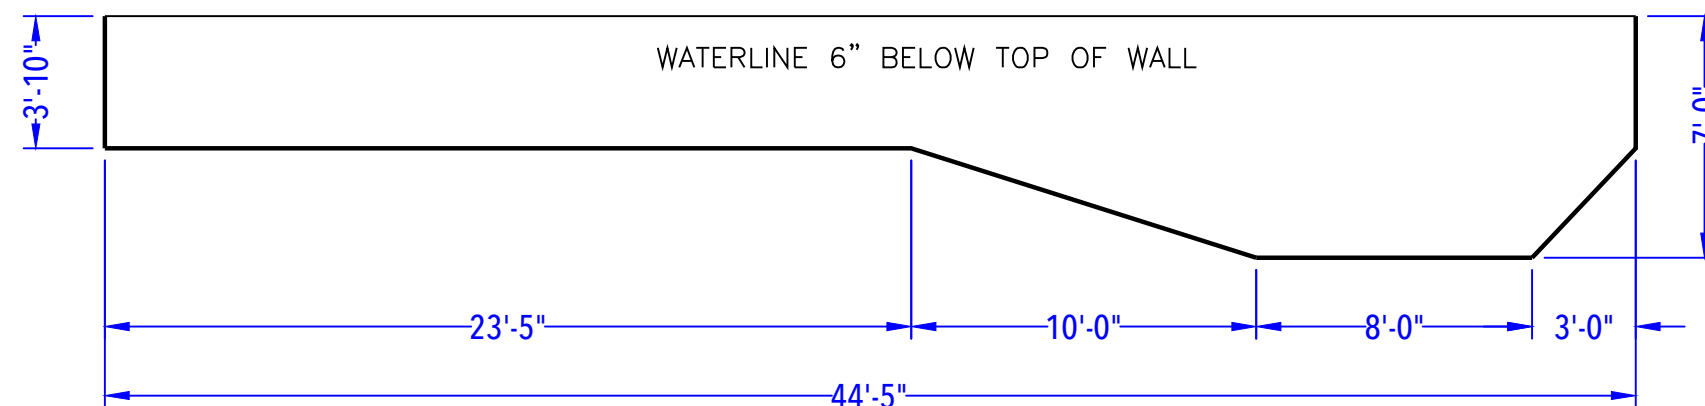

DEPTH DETAIL

PESCIOTTA - 15 Chadwick Road
22' x 44' - 10" Concrete Wall - Lagoon
w/ 8'-4" x 5'-4" Vinyl Covered Steps
& 2' x 6' Vinyl Covered Love Seat
Pool Perimeter = 127' Pool Area = 850 S. F.
Approximate Pool Gallons: 28,940 Gallons

CUSTOMER APPROVAL:

X _____ DATE: _____.

POOL LAYOUT PLAN

JOB #: 500366
DATE: 04-22-2014
SCALE: 1' = 1/6"
DRAWN BY: LKH

NO.	REVISION	DATE	
1.	ADD LIGHT.	6-09-14	LKH

\\Server1\scans\Lana\logolana.jpg