

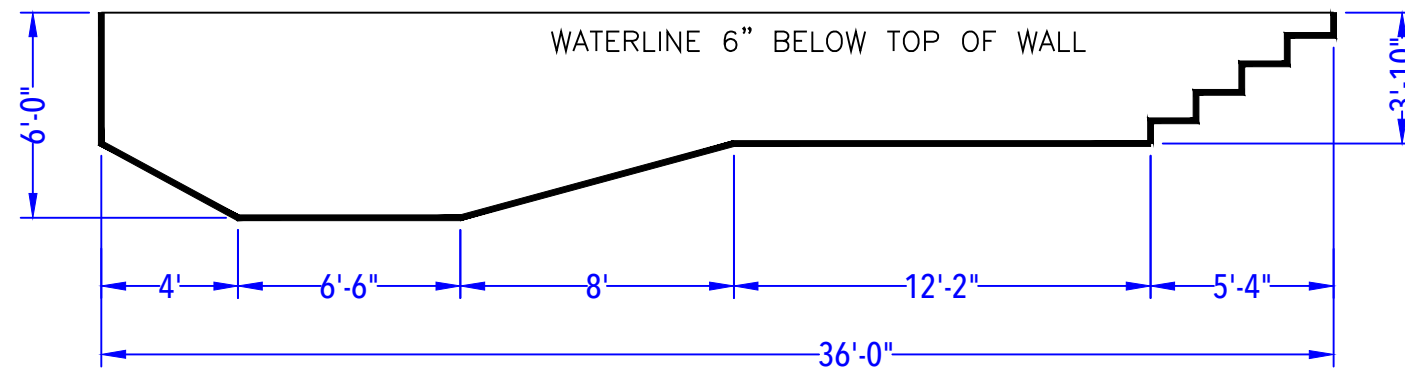


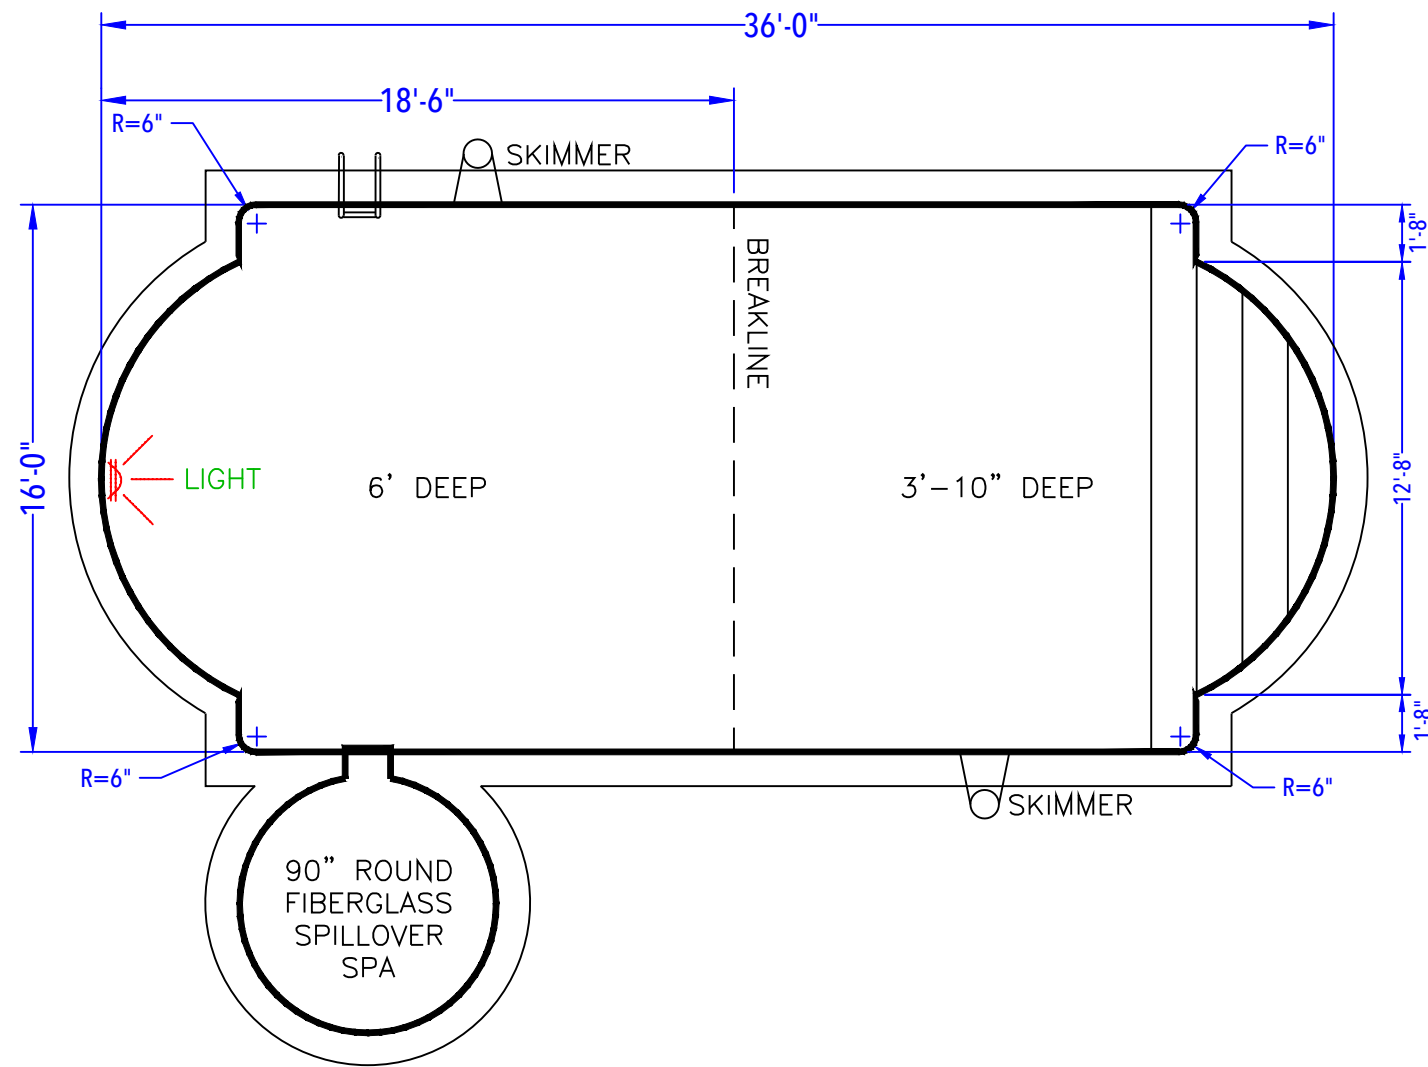

DEPTH DETAIL

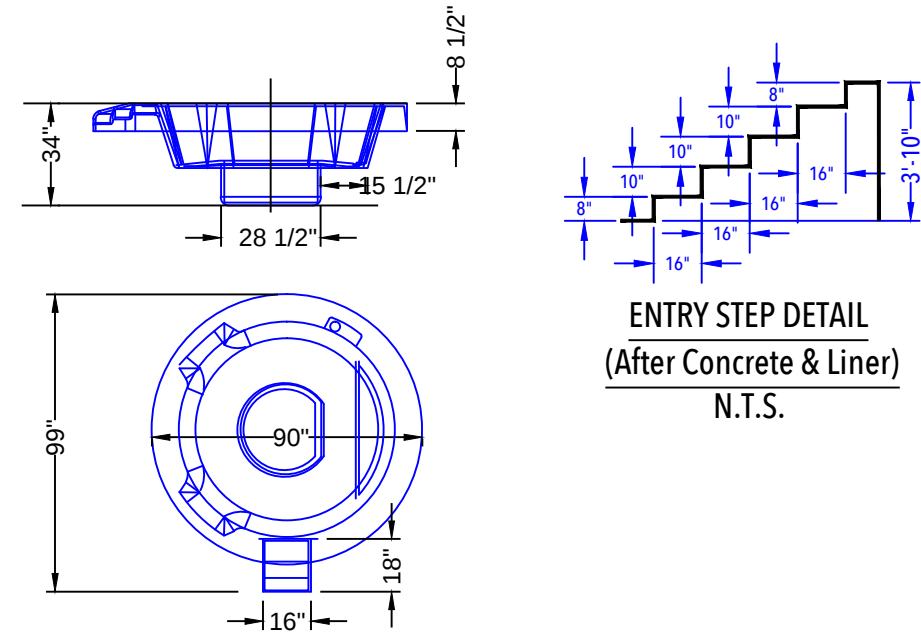

90" ROUND FIBERGLASS
SPILLOVER SPA DETAIL
(After Concrete & Liner) N.T.S.

POKHIS - 120 Bond Drive

16' x 36' - 10" Concrete Wall

Double Roman End w/ Roman End Step

w/ 90" Round Fiberglass Spillover Spa

Pool Perimeter = 94'

Approximate Pool Capacity: 18,453 Gallons

POOL SPECIFICATIONS

SCALE: 1' = 1/8"

COPING: Bullnose Prep . KEY

Depth: 3'-10" - 6' .

Step Type: Roman End Vinyl Covered Step.

Lighting: (1) Hayward White Light . 

Skimmers: (2) Wide Mouth Skimmers . 

Regulations: Non - Diving .



CUSTOMER APPROVAL:

X _____ DATE: _____