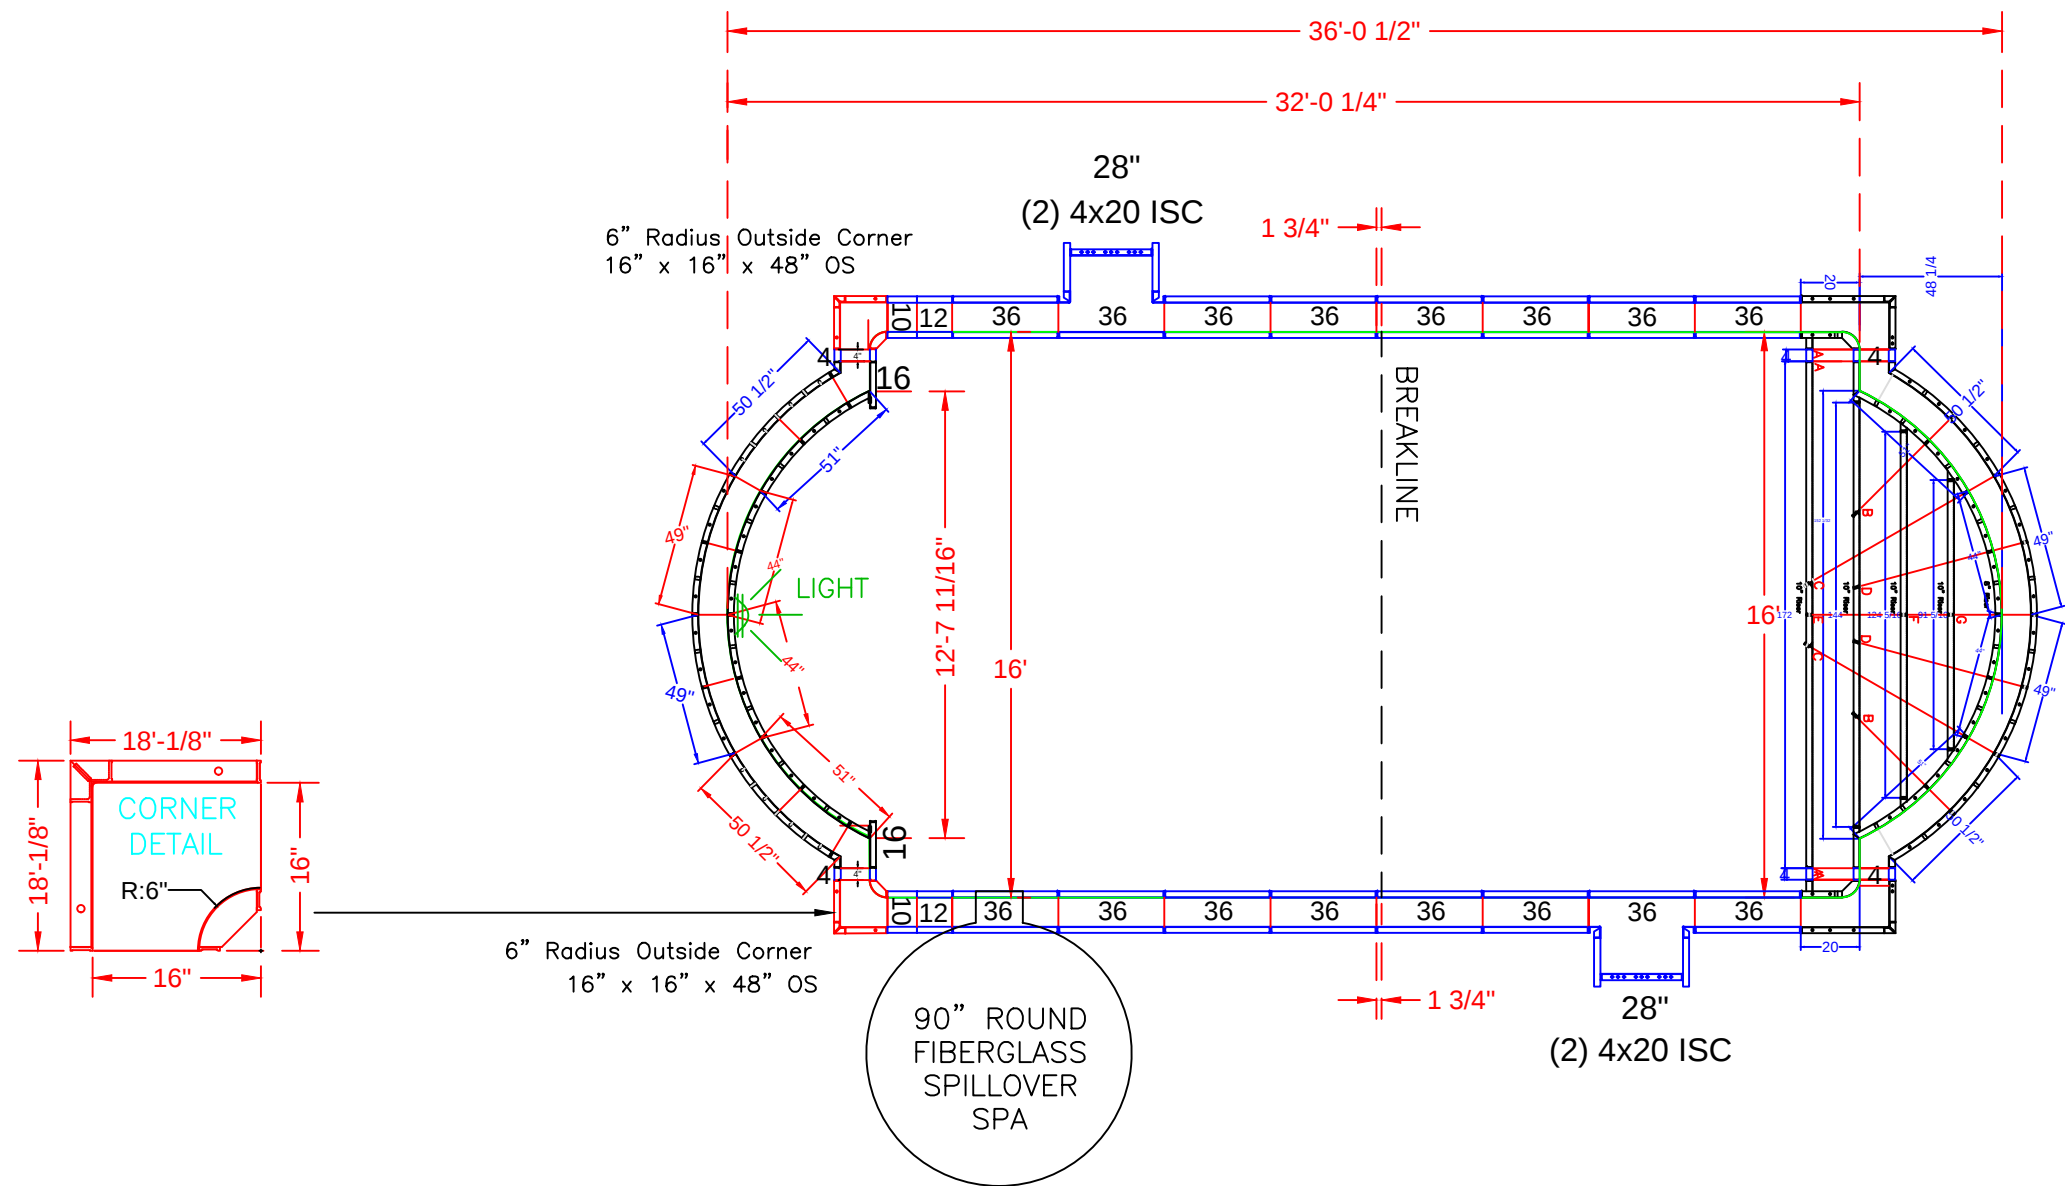




POOL PANEL DESCRIPTIONS

OPTION 5 (ROMAN END AND STEPS)

QTY.	DESCRIPTION
1	16' Wide Roman End Step Assembly
1	16' Wide Deep End Roman End Assembly
4	4 x 20 x 48" Adj Offset Hinged ISC (Pilaster)
2	28" x 48" Panel-SA (Pilaster)
4	10" x 48" Panel-SA
4	12" x 48" Panel-SA
30	36" x 48" Panel-SA

ROMAN END PANEL DESCRIPTIONS

7' RADIUS ROMAN END WITH 6" RADIUS CORNERS

QTY.	DESCRIPTION
2	49" x 48" 94" Radius Outside Panel
2	44" x 48" 84" Radius Inside Panel
2	51" x 48" 84" Radius Inside Panel
2	50 1/2" x 4" x 48" 94" Radius Outside Panel
2	6" Radius Inside Corners (16" x 16" x 48")
2	16" x 48" SA Panel (Straight)
4	4" x 48" Straight Panel (Not including 2 for step)

POKHIS - 120 Bond Drive

16' x 36' - 10" Concrete Wall
 Double Roman End w/ Roman End Step
 w/ 90" Round Fiberglass Spillover Spa
 Concrete Yards
 - Pool Walls & Steps: 16.5 yards (15.59 exact)
 Pool Perimeter = 94'
 Pool Area = 520 SQ. FT.

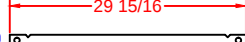
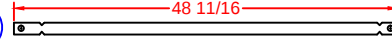
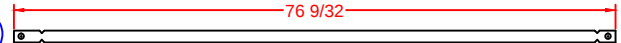
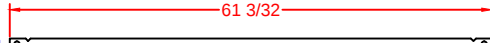
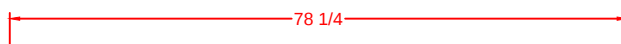
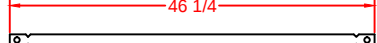
PANEL LAYOUT

JOB #: 300424
 DATE: 07-12-2011
 SCALE: 1' = 1/6 "
 DRAWN BY: SA & LH

REVISIONS

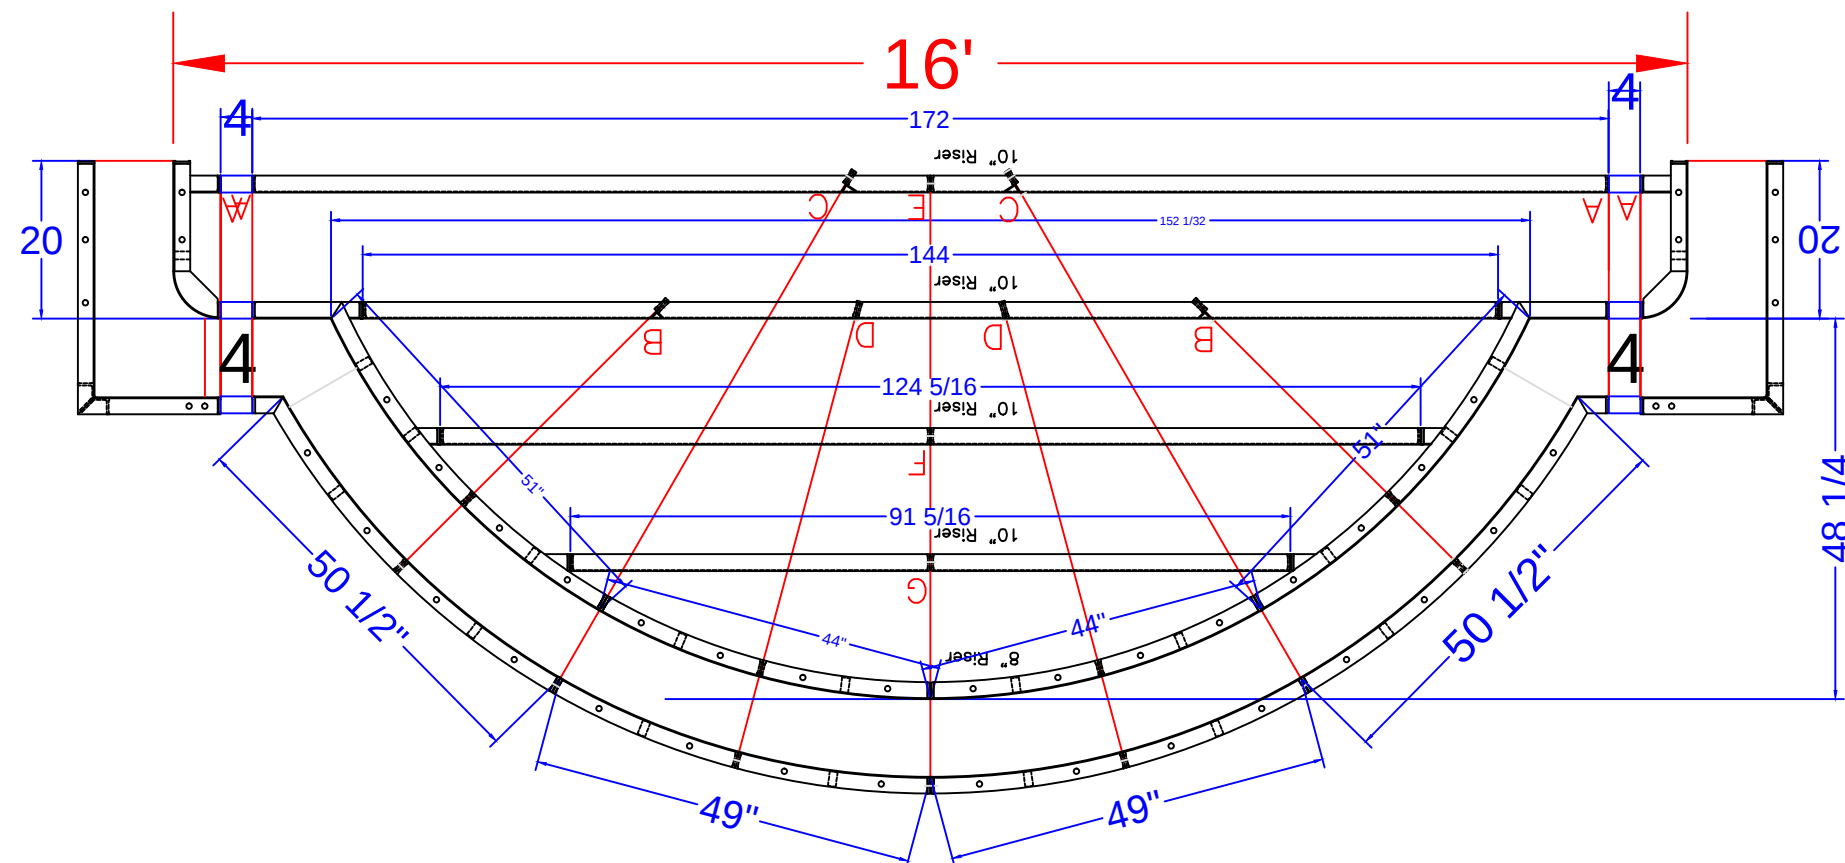


SEASONAL WORLD
 WE BUILD BACKYARDS!

- (A)  Qty (4) Bottom Sides 26" Full Tie
- (B)  Qty (2) 2nd Bottom Sides 43 5/16" Tie
- (C)  Qty (2) Bottom Middle 71 1/16" Tie
- (D)  Qty (2) 2nd Bottom Middle 56 7/8" Tie
- (E)  Qty (2) Bottom Center 74 1/8" Tie
- (F)  Qty (1) 2nd Top Center 42 1/8" Tie
- (G)  Qty (1) Top Center 26 1/8" Tie

STEP PANEL DESCRIPTIONS

7' RADIUS ROMAN END STEP WITH 8" AND 10" RISERS	
QTY.	DESCRIPTION
2	6 x 20 x 48 ISC Riser Side
2	16 x 30 x 48 OSC Form
2	51 x 4 x 38 84R ISC Zee Riser Side
2	50 1/2 x 4 x 48 94 RADIUS OS Panel
2	44 x 8 84 RADIUS IS Panel Top Riser
2	Back Wall Panels x 48
2	Inside Wall Panels x 38
2	49 x 48 94 RADIUS OS Panel
3	Risers - Top Center (1)91 5/16, (2)62 5/32
3	Risers - Bottom Center (1)144, (2)86
2	Risers - Bottom Outer Edge
2	4 x 48 Straight Panel
2	4 x 38 Straight Panel
2	4 x 10 Straight Panel



7' RADIUS ROMAN END STEP DETAIL
SCALE: 1' = 1/2"

POKHIS - 120 Bond Drive

16' x 36' - 10" Concrete Wall
Double Roman End w/ Roman End Step
w/ 90" Round Fiberglass Spillover Spa
Pool Perimeter = 94'
Concrete Yards
- Pool Walls & Steps: 16.5 yards (15.59 exact)
Pool Perimeter = 94'
Pool Area = 520 SQ. FT.

STEP DETAIL

JOB #: 300424
DATE: 07-12-2011
SCALE: 1' = 1/2"
DRAWN BY: SA & LH



SEASONAL WORLD
WE BUILD BACKYARDS!