

NODE POINT MEASUREMENTS

A-B = 30' (HOUSE)
A-C = 27'-10 ¹/₈"
A-D = 23'-5 ³/₄"
A-E = 30'-9 ³/₄"
A-F = 37'-8"
A-G = 44'-10 ³/₄"
A-H = 47'-8 ¹/₄"
A-I = 53'-9 ⁷/₈"
A-J = 47'-2"
A-K = 37'-3 ³/₄"
A-L = 37'-3 ¹/₂"

B-C = 21'-9 ⁵/₈"
B-D = 18'-0 ³/₄"
B-E = 15'-10 ¹/₈"
B-F = 23'-3 ¹/₄"
B-G = 23'-1 ¹/₂"
B-H = 28'-3 ¹/₈"
B-I = 33'-9 ¹/₂"
B-J = 37'-1 ¹/₄"
B-K = 34'
B-L = 10'-8 ¹/₈"

RADI MEASUREMENTS

C = 8' RADIUS
D = 3' RADIUS
E = 3' RADIUS
F = 9' RADIUS
G = 4' RADIUS
H = 10' RADIUS
I = 4' RADIUS
J = 4'-9 ⁷/₈" RADIUS
K = 4'-9 ⁷/₈" RADIUS
L = 8'-9 ⁷/₈" RADIUS


D-E = 8'-0 ¹/₈"
D-F = 14'-2 ³/₈"
D-G = 22'-0 ³/₈"
D-H = 24'-3 ³/₈"
D-I = 30'-4 ¹/₂"
D-J = 25'-2 ¹/₂"
D-K = 18'-0 ¹/₄"
D-L = 18'-4 ¹/₂"

E-F = 8'-4 ¹/₈"
E-G = 14'-1 ⁷/₈"
E-H = 17'-0 ³/₄"
E-I = 23'-2 ⁷/₈"
E-J = 21'-9 ¹/₈"
E-K = 18'-4 ³/₈"
E-L = 11'-9 ⁷/₈"

F-G = 10'-3 ³/₄"
F-H = 10'-6 ¹/₈"
F-I = 16'-4 ⁵/₈"
F-J = 13'-10"
F-K = 13'-10 ⁵/₈"
F-L = 16'-1"

POOL PANEL DESCRIPTIONS

QTY.	DESCRIPTION
1	8'-4" x 5'-4" x 48" Step Assembly w/ 6" Radius
1	6' x 2' Love Seat Assembly
4	4" x 20" x 48" Adj Offset Hinged ISC (Pilaster)
1	28" x 48" Panel-SA
1	32" x 48" Panel-SA
Straight Panels	
2	8" x 48" Panel
2	16" x 48" Panel
2	18" x 48" Panel
2	24" x 48" Panel
Radius Panels	
2	28" x 48" 36" IS Radius Panel
2	36" x 48" 46" OS Radius Panel
6	33 1/2" x 48" 48" Radius Panel
5	40 1/2" x 48" 58" Radius Panel
9	33 1/2" x 48" 96" Radius Panel (Light Panel)
8	37" x 48" 106" Radius Panel
1	50 1/4" x 48" 96" Radius OS Panel
1	55 1/2" x 48" 106" Radius IS Panel
2	37 3/4" x 48" 108" Radius IS Panel
2	41 1/4" x 48" 118" Radius OS Panel
4	42" x 48" 120" Radius IS Panel
4	45 1/4" x 48" 130" Radius OS Panel

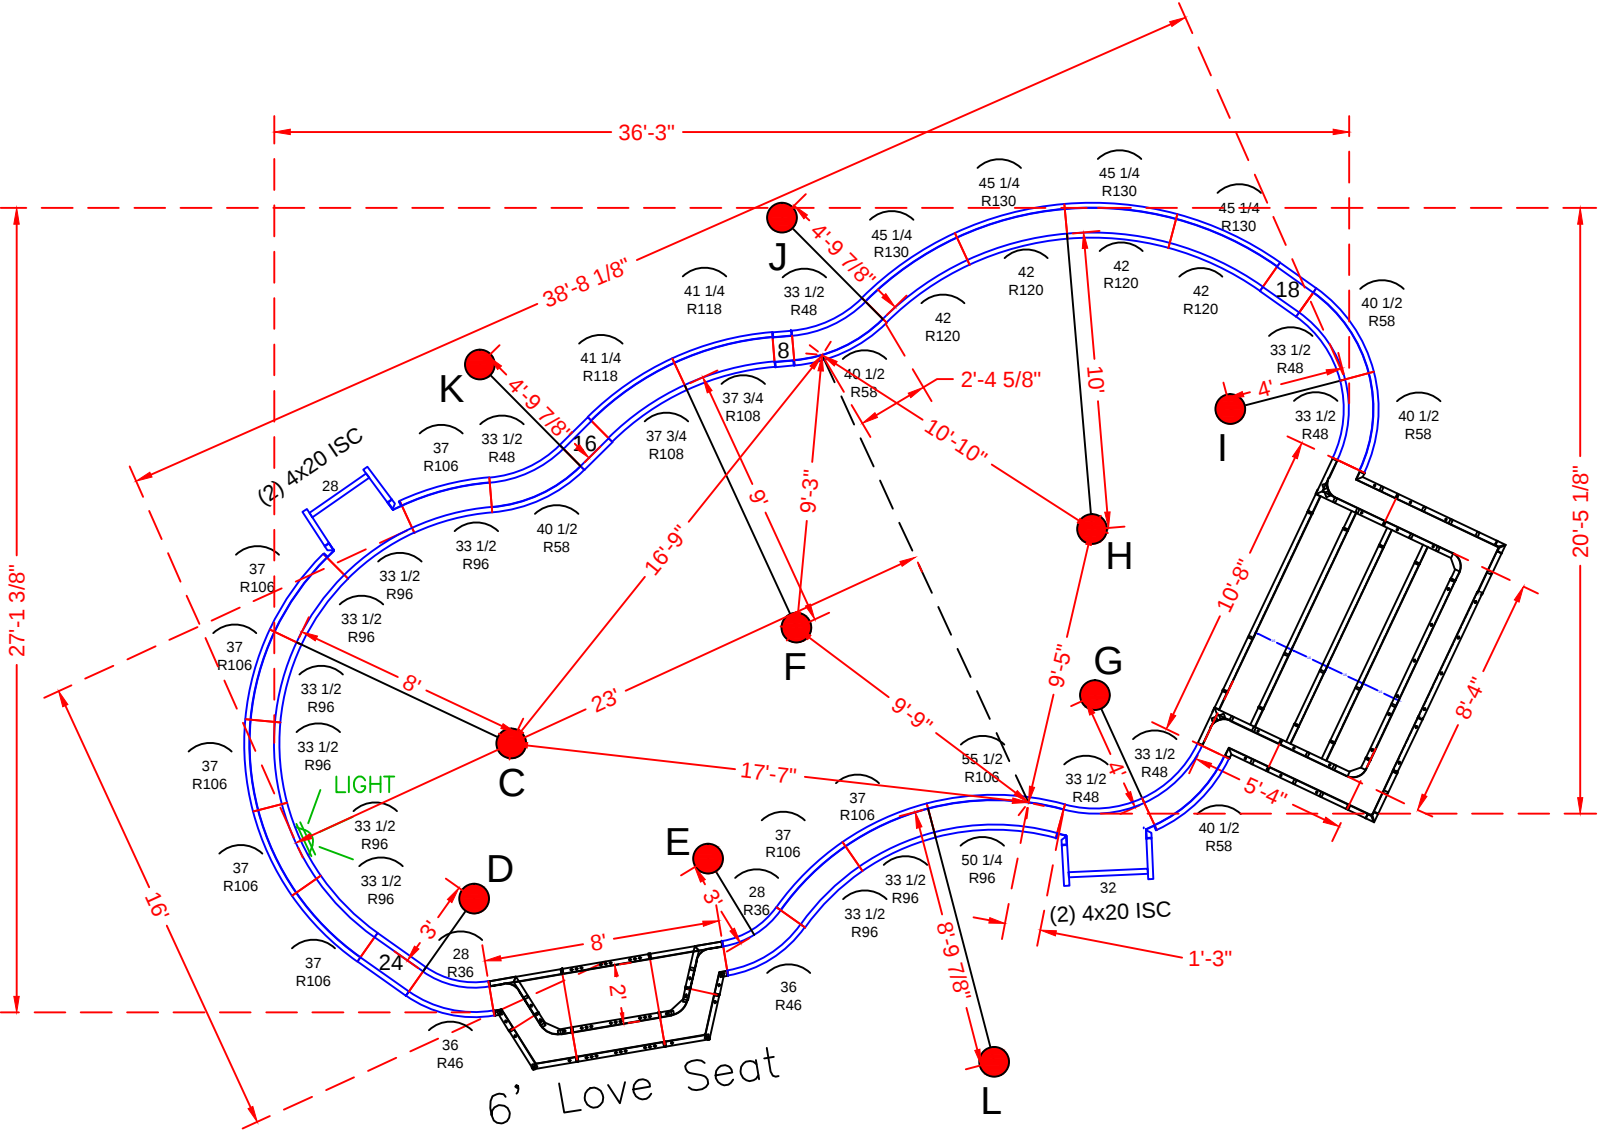

POSTORINO - 7 River Drive



21'-6" x 34'-2" - 10" Concrete Wall - Oasis
w/ 8'-4" x 5'-4" Vinyl Covered Step
Pool Perimeter = 110'
Pool Area = 630 S. F.
Approximate Gallons of Pool: 26,640 Gallons
Concrete Yards
- Pool Walls & Steps: 20 yards (18.86 exact)

PANEL LAYOUT


JOB #: 500249
DATE: 06-10-2013
SCALE: 1' = 1/8 "
DRAWN BY: SA & LH

REVISIONS		




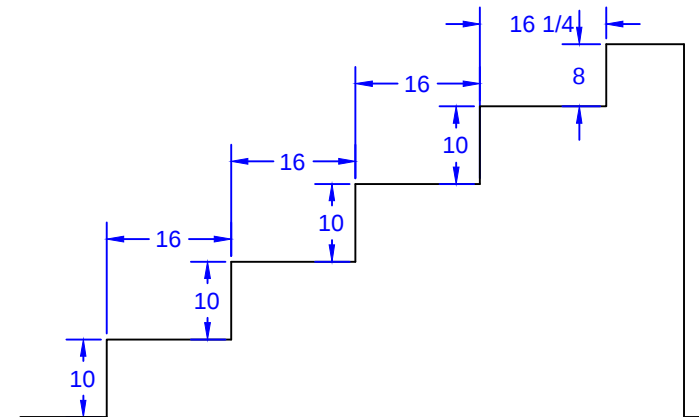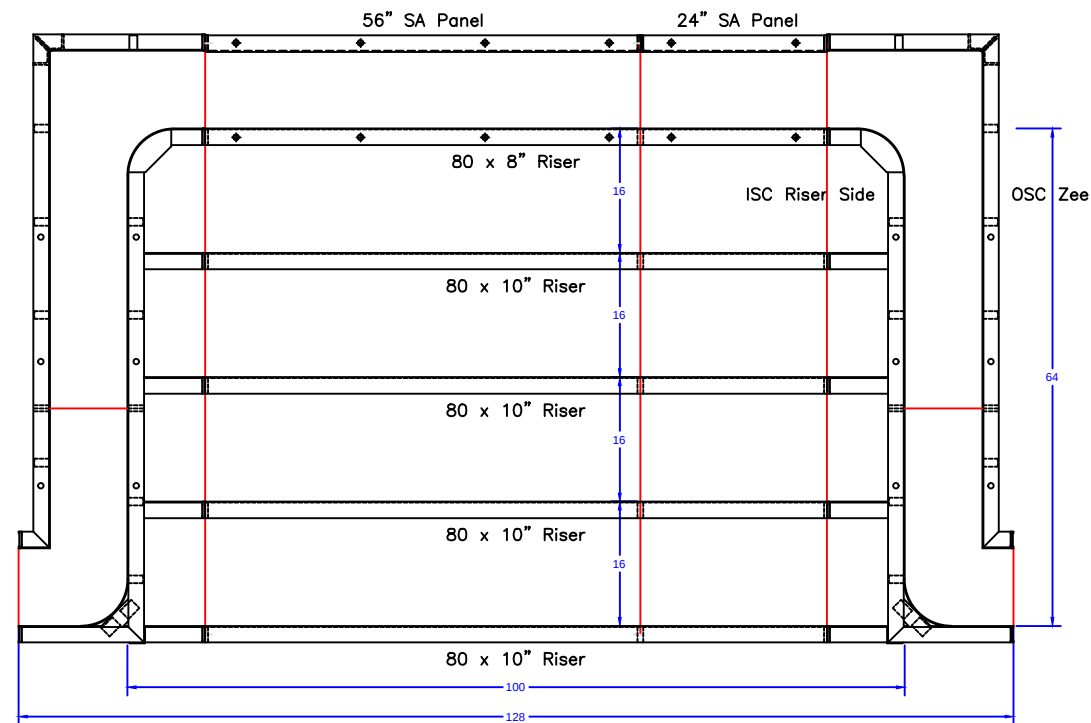

STEP TIES:

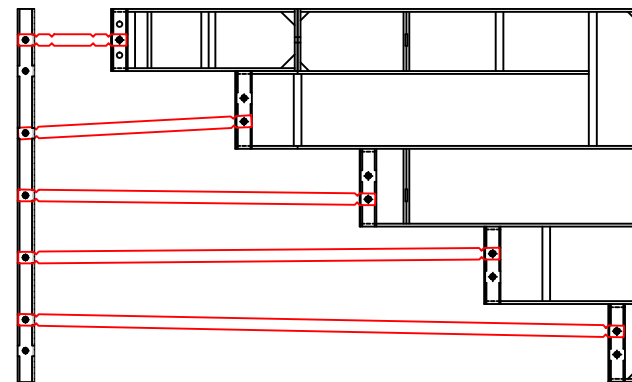

8'-4" x 5'-4" Outside End Step - 6" Radius Corners

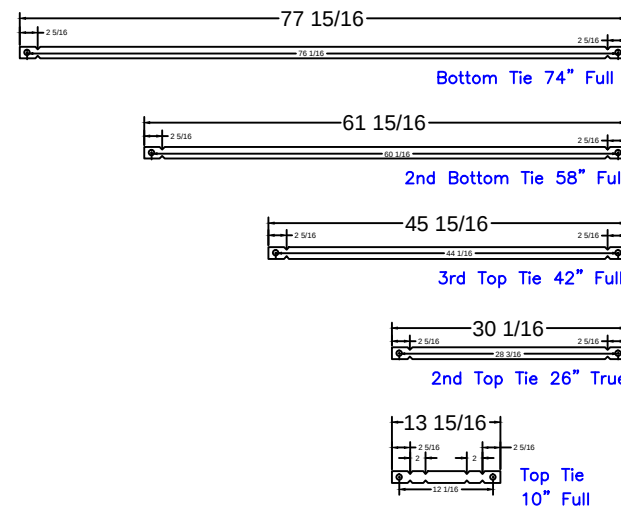

8'-4" Step
Qty(4)

Qty(2)

Qty(2)

Qty(2)

Qty(12)

STEP PANEL DESCRIPTIONS

QTY.	DESCRIPTION
4	80 x 10 Risers
1	80 x 8 Top Riser
1	24 x 48 SA Panel
1	56 x 48 SA Panel-Back Wall
2	4 x 64 x 20 x 48 OSC Zee Panel
2	10 x 64 x 14 x 48 ISC Riser Sides

POSTORINO - 7 River Drive



21'-6" x 34'-2" - 10" Concrete Wall - Oasis
w/ 8'-4" x 5'-4" Vinyl Covered Step
Pool Perimeter = 110'
Pool Area = 630 S. F.
Approximate Gallons of Pool: 26,640 Gallons
Concrete Yards
- Pool Walls & Steps: 20 yards (18.86 exact)

STEP DETAIL

JOB #: 500249
DATE: 06-10-2013
SCALE: 1' = 1/2 "
DRAWN BY: SA & LH



SEASONAL WORLD
WE BUILD BACKYARDS!

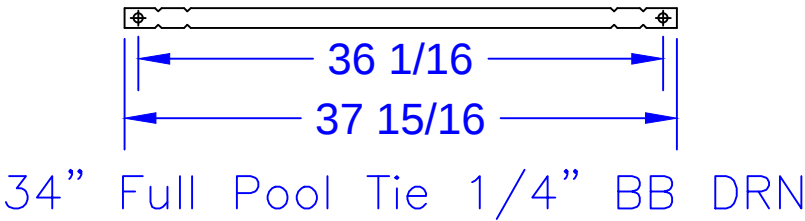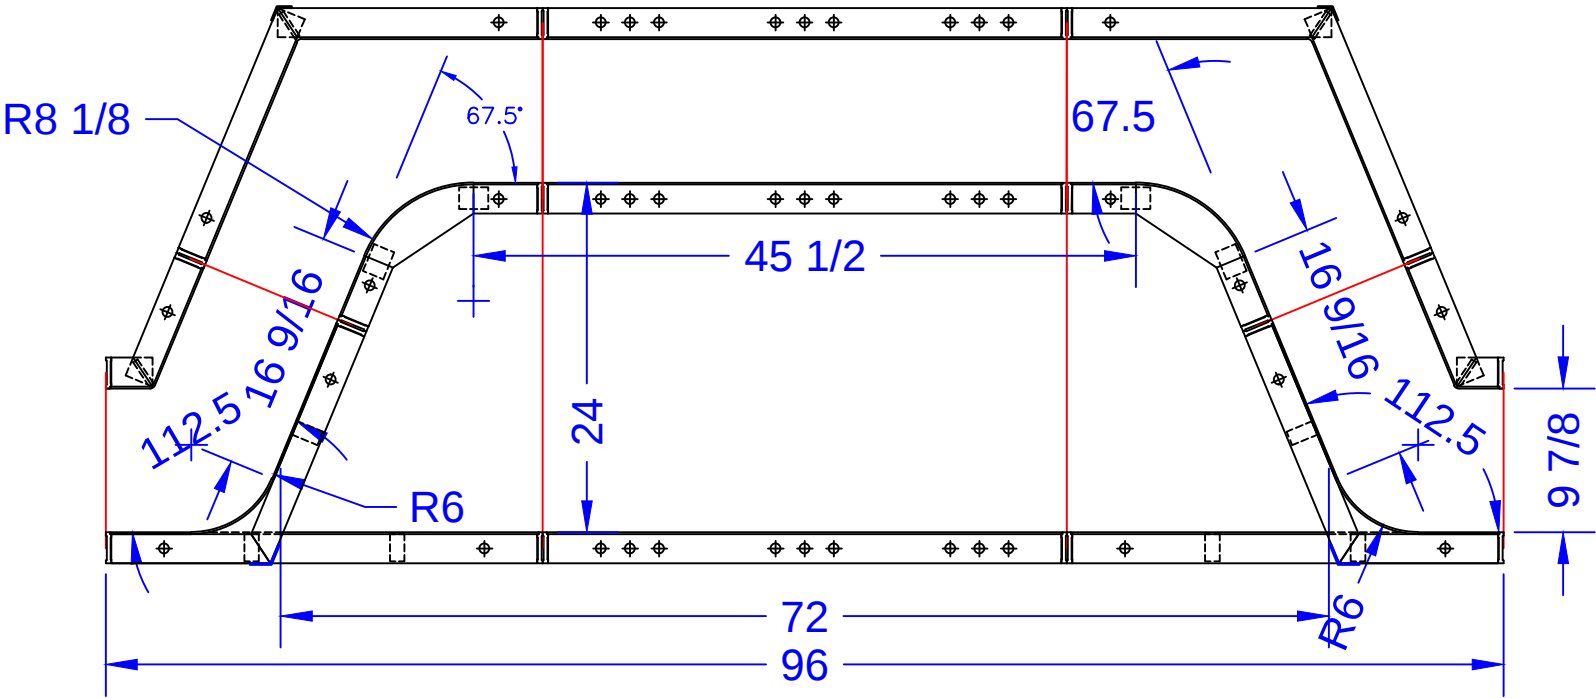

LOVE SEAT PANEL DESCRIPTIONS	
QTY.	DESCRIPTION
2	16 3/4" x 16 3/4" x 48" OSC
2	3 1/4" x 9 1/4" x 48" ISC
1	36" x 48" SA Panel
2	10 3/16" x 10 3/16" x 24" ISC 8" Radius - Fixed 67.5° Bench Form
2	30" x 15 29/32" x 48" OSC 6" Radius - Fixed 67.5° Riser Side
2	36" x 24" SA Panel

POSTORINO - 7 River Drive
21'-6" x 34'-2" - 10" Concrete Wall - Oasis
w/ 8'-4" x 5'-4" Vinyl Covered Step
Pool Perimeter = 110'
Pool Area = 630 S. F.
Approximate Gallons of Pool: 26,640 Gallons
Concrete Yards
- Pool Walls & Steps: 20 yards (18.86 exact)

BENCH DETAIL			
JOB #: 500249			
DATE: 06-10-2013			
SCALE: 1' = 1/2 "			
DRAWN BY: SA & LH			