
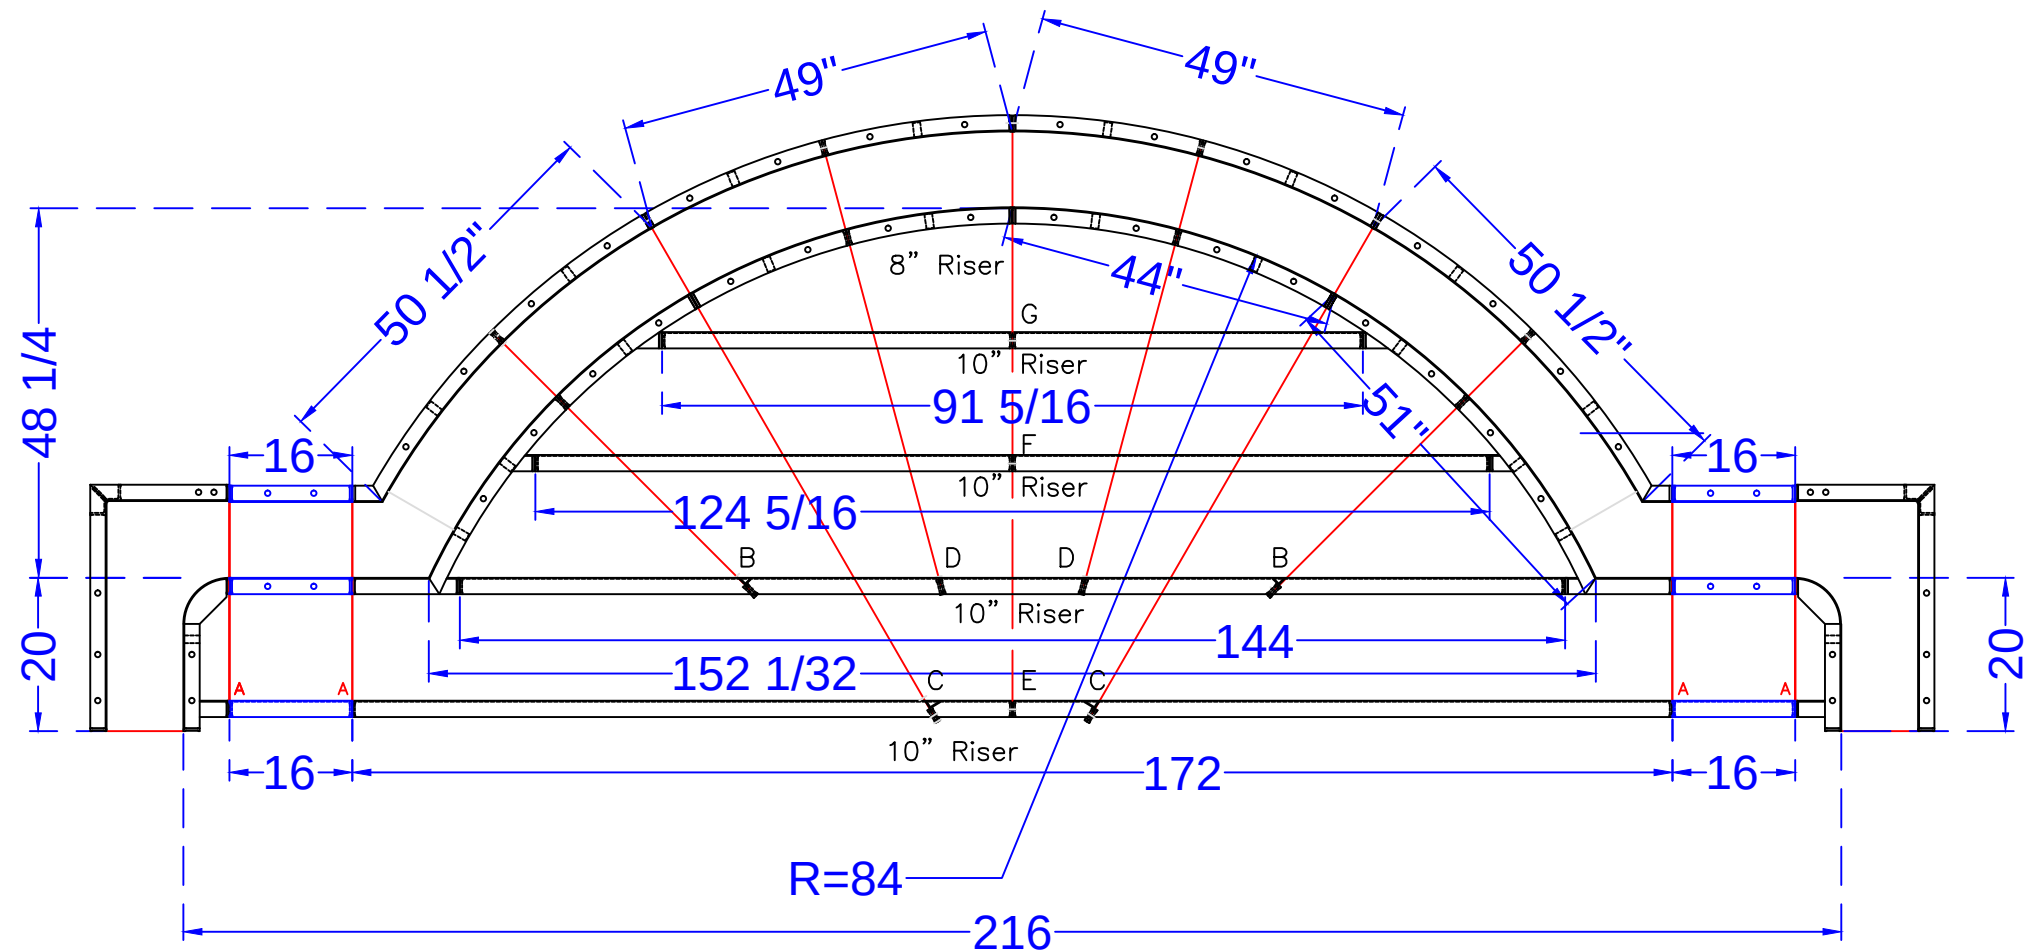
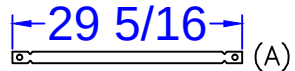
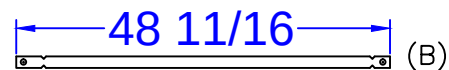
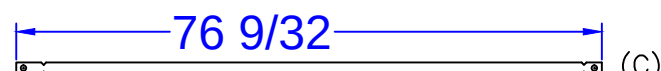
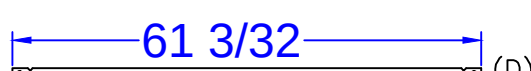
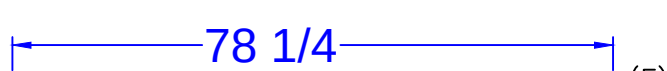
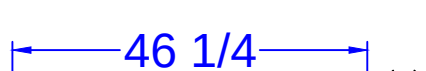


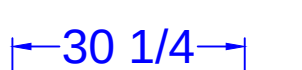

- Qty (4) Bottom Sides 26" Full Tie  (A)
- Qty (2) 2nd Bottom Sides 43 5/16" Tie  (B)
- Qty (2) Bottom Middle 71 1/16" Tie  (C)
- Qty (2) 2nd Bottom Middle 56 7/8" Tie  (D)
- Qty (2) Bottom Center 74 1/8" Tie  (E)
- Qty (1) 2nd Top Center 42 1/8" Tie  (F)
- Qty (1) Top Center 26 1/8" Tie  (G)

STEP PANEL DESCRIPTIONS

7' RADIUS ROMAN END STEP WITH 8" AND 10" RISERS	
QTY.	DESCRIPTION
2	6x20 x 48 ISC Riser Side
2	16x30 x 48 OSC Form
2	51 x 4 x 38 - 84" Radius ISC Zee Riser Side
2	50 1/2 x 4 x 48 - 94" Radius OS Panel
2	44 x 8 - 84" Radius IS Panel Top Riser
2	49 x 48 - 94" Radius OS Panel
3	Risers - Top Center (1)91 5/16, (2)62 5/32
3	Risers - Bottom Center (1)144, (2)86
2	Risers - Bottom Outer Edge
2	16 x 48 SA Panel
2	16 x 38 SA Panel
2	16 x 10 SA Panel

PROSCIA - 4 Fernhill Court

18' x 36' - Concrete Wall - Double Roman End
w/ 9' Radius Vinyl Covered Interior Sundeck
& 18' Wide Vinyl Covered Roman End Step
Pool Perimeter = 797' Pool Area = 118 S. F.
Approximate Gallons of Pool: 27,300 Gallons

Concrete Yards


- Pool Walls & Steps: 21 yards (19.25 exact)

STEP DETAIL


JOB #: 555250
DATE: 6-12-2017
SCALE: 1' = 1/2 "
DRAWN BY: SA



SEASONAL WORLD
WE BUILD BACKYARDS!

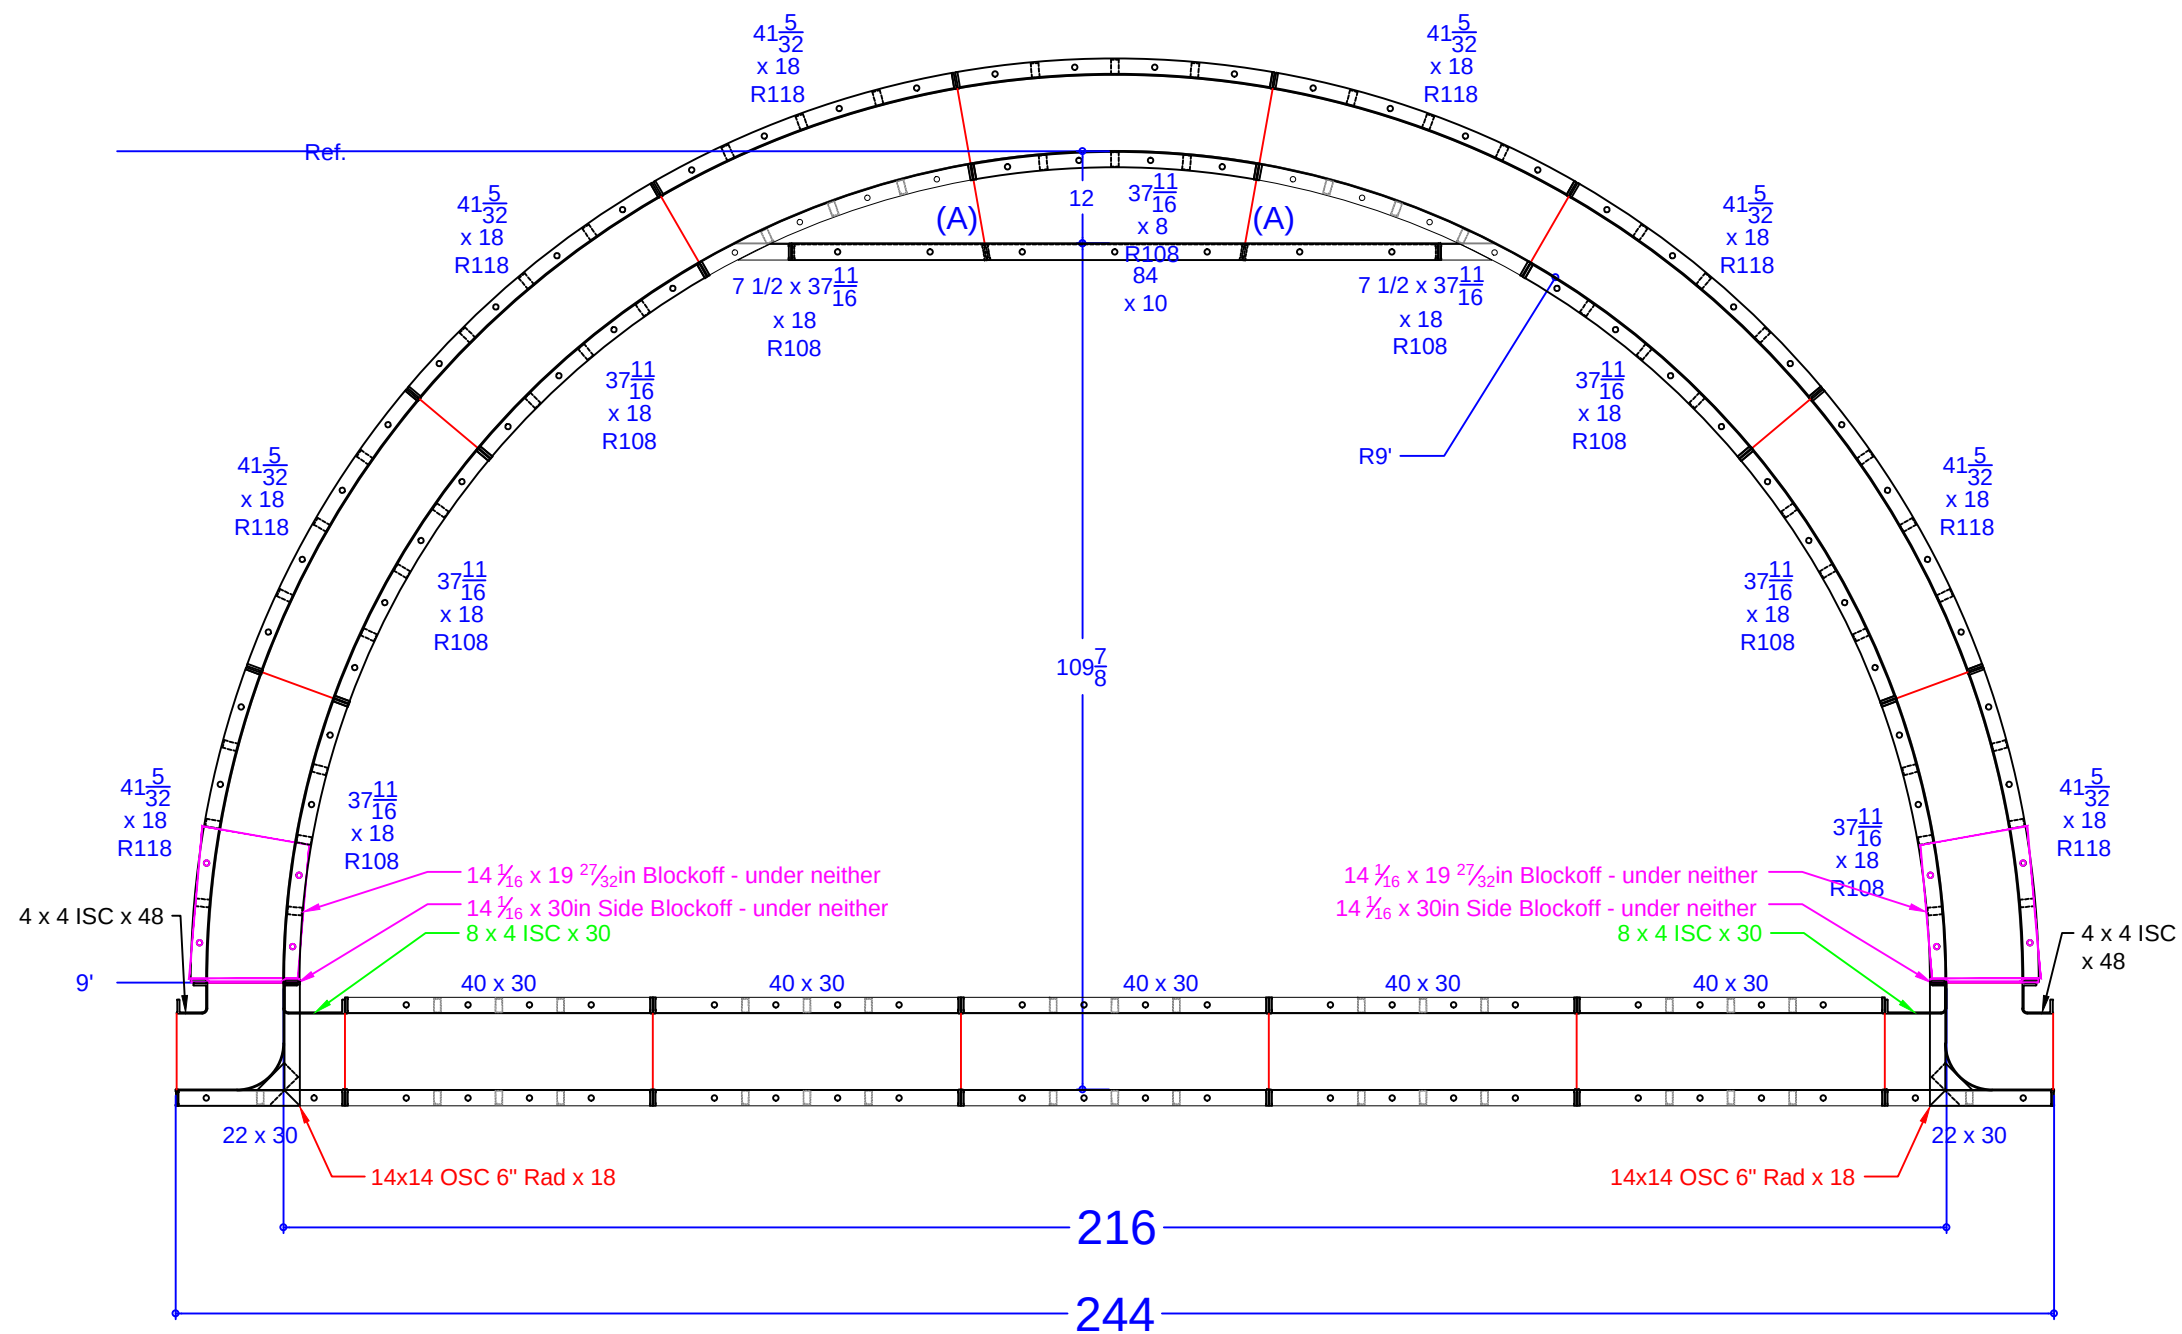

QTY.	DESCRIPTION
1	37 11/16 x 8 108R IS Panel - Top Riser
2	7 15/32 x 37 11/16 ISC Riser Side x 18 108R IS Panel
6	37 11/16 x 18 108R IS Panel
9	41 5/32 x 18 118R OS Panel
2	8 x 4 ISC x 30
2	4 x 4 ISC x 48
2	14 x14 OSC 6" Rad. x 18
1	84 x 10 Riser - 2nd Top
10	40 x 30 Wall Panel SA
2	22 x 30 Wall Panel SA
2	14 1/16 x 19 27/32 Blockoff
2	14 1/16 x 30 Blockoff

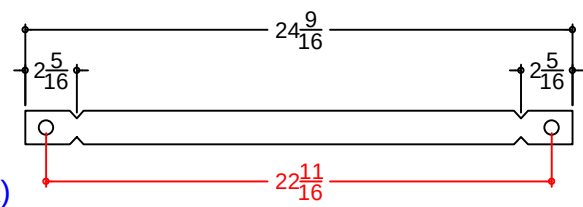

Qty(2) 20 1/2" Wall Tie - 2 Top Riser

Overall Length Set
24 9/16" 8.28 (3)

PROSCIA - 4 Fernhill Court

18' x 36' - Concrete Wall - Double Roman End
w/ 9' Radius Vinyl Covered Interior Sundek
& 18' Wide Vinyl Covered Roman End Step
Pool Perimeter = 797' Pool Area = 118 S. F.
Approximate Gallons of Pool: 27,300 Gallons

Concrete Yards

- Pool Walls & Steps: 21 yards (19.25 exact)

SUN DECK DETAIL

JOB #: 555250
DATE: 6-12-2017
SCALE: 1' = 1/2 "
DRAWN BY: SA



SEASONAL WORLD
WE BUILD BACKYARDS!