

NODE POINTS

A-B = 30'
A-C = 24'-5"
A-D = 29'-0"
A-E = 30'-6"
A-F = 25'-7"
A-G = 33'-6"
A-H = 26'-2"
A-I = 32'-7"
A-J = 42'-8"

B-C = 34'-8"
B-D = 32'-3"
B-E = 34'-2"
B-F = 24'-5"
B-G = 22'-5"
B-H = 8'-7"
B-I = 42'-6"
B-J = 39'-2"

C-D = 7'-3"
C-E = 7'-7"
C-F = 11'-9 ³/₈"
C-G = 20'-6 ¹/₂"
C-H = 26'-4 ¹/₈"
C-I = 8'-9 ⁷/₈"
C-J = 20'-4 ¹/₄"

D-E = 2'
D-F = 7'-10 ¹/₂"
D-G = 14'-5 ¹/₂"
D-H = 23'-8 ³/₈"
D-I = 10'-9 ⁷/₈"
D-J = 13'-10 ³/₈"

E-F = 9'-9 ⁷/₈"
E-G = 15'-9 ¹/₄"
E-H = 25'-7 ¹/₂"
E-I = 9'-3 ⁷/₈"
E-J = 12'-10"

F-G = 9'-6 ³/₈"
F-H = 15'-9 ⁷/₈"
F-I = 18'-3 ³/₄"
F-J = 18'-2 ³/₈"


G-H = 14'-9 ⁷/₈"
G-I = 25'-1 ¹/₄"
G-J = 16'-9 ⁷/₈"

H-I = 33'-11 ¹/₂"
H-J = 31'-2"

I-J = 18'-0 ⁵/₈"

RADII

C = 4' RADIUS
D = 6' RADIUS
E = 4' RADIUS
F = 9' RADIUS
G = 8' RADIUS
H = 6'-10" RADIUS
I = 4'-10" RADIUS
J = 8'-10" RADIUS

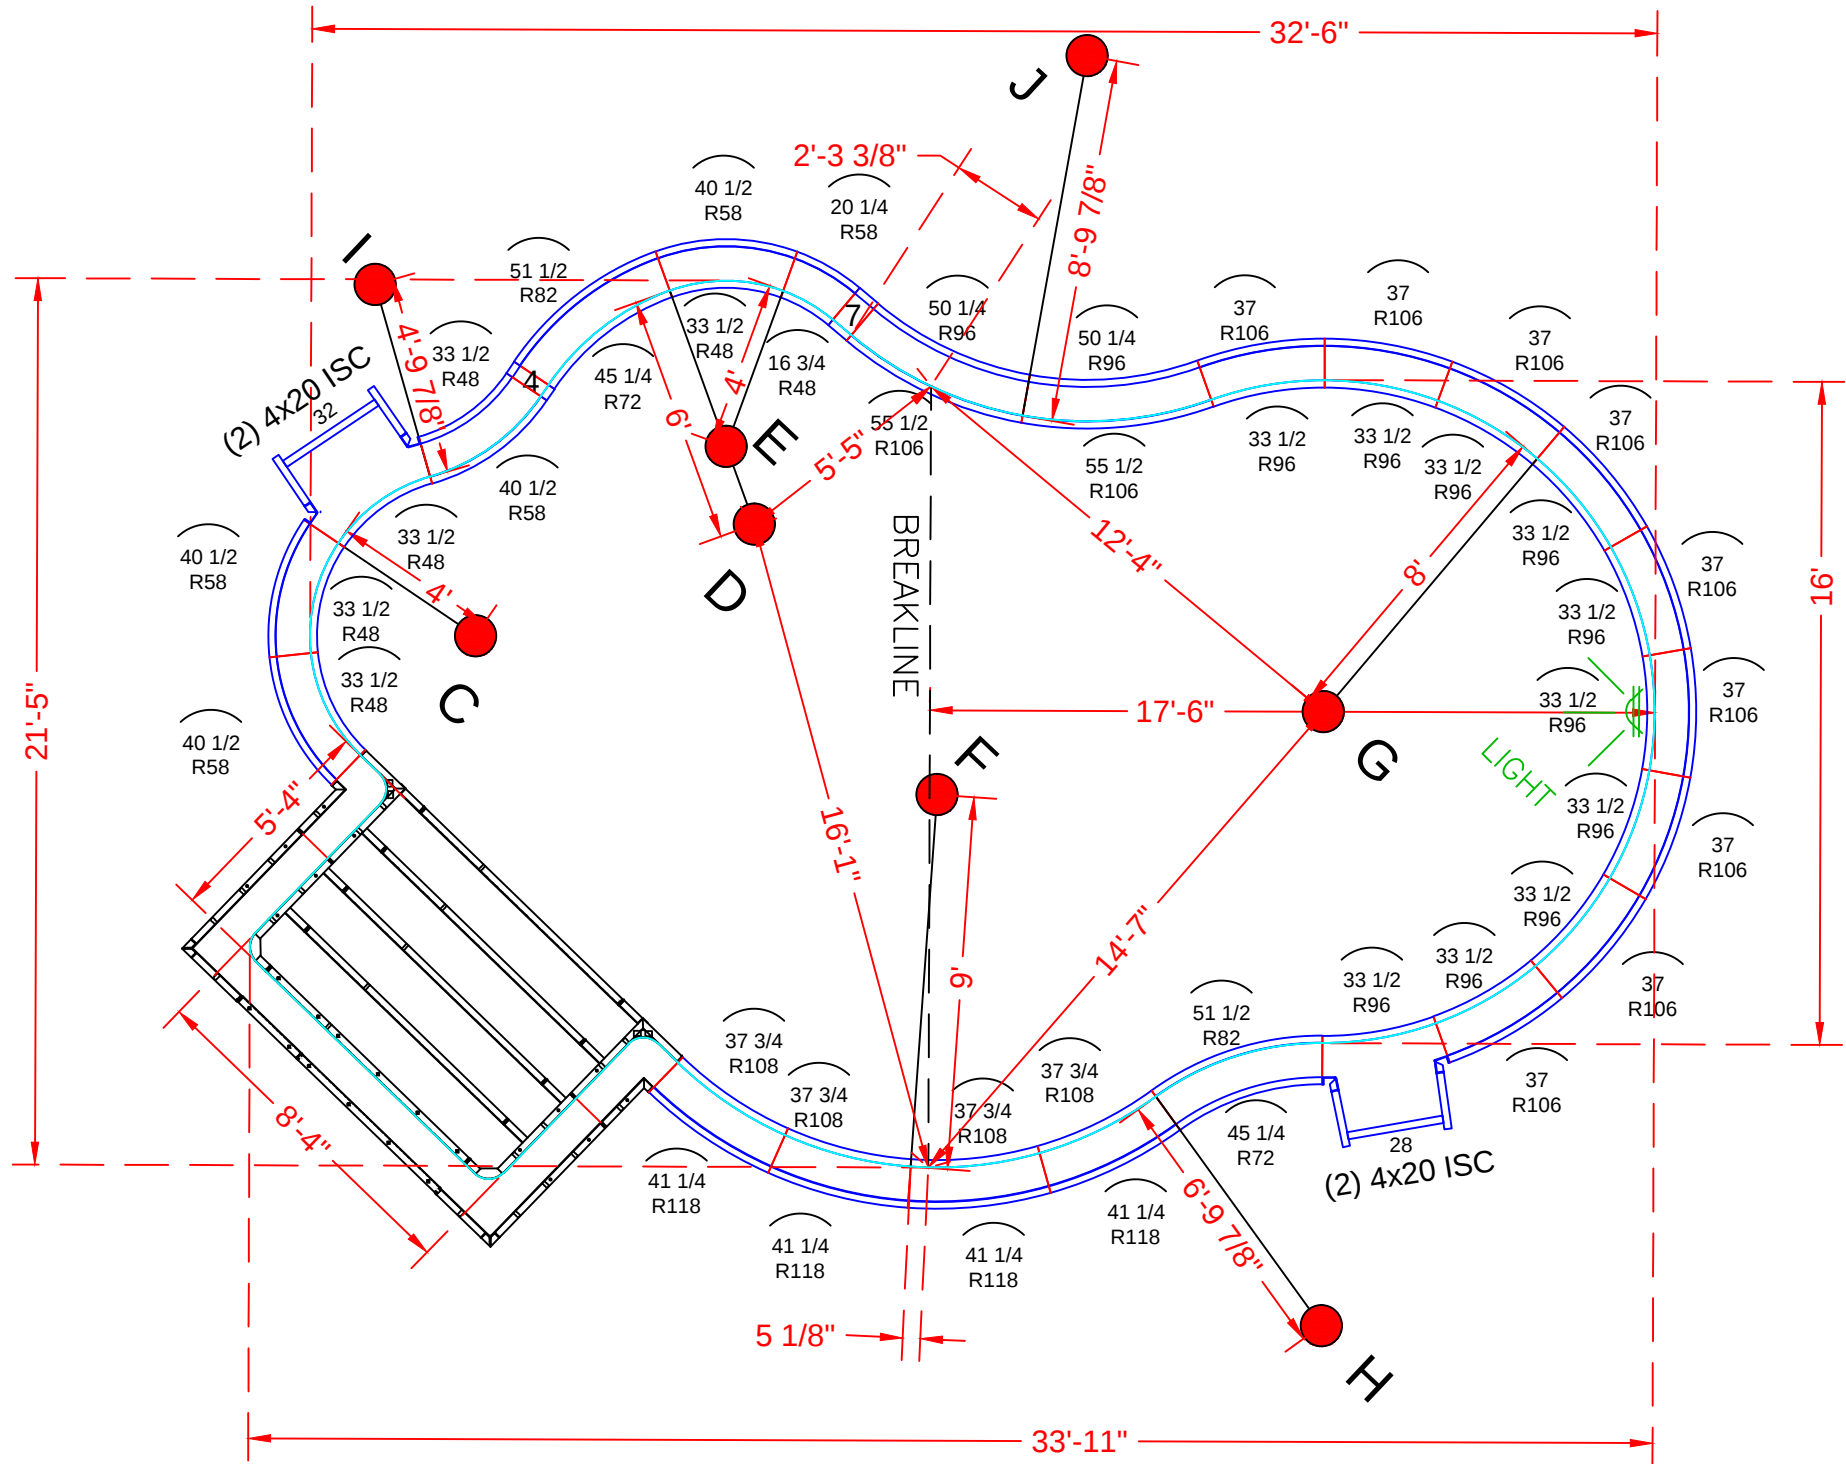

POOL PANEL DESCRIPTIONS

QTY.	DESCRIPTION
1	8'-4" x 5'-4" x 48" Step Assembly w/ 6" Radius
4	4" x 20" x 48" Adj Offset Hinged ISC (Pilaster)
1	28" x 48" Panel-SA
1	32" x 48" Panel-SA
<u>Straight Panels</u>	
2	4" x 48" Panel
2	7" x 48" Panel
<u>Radius Panels</u>	
1	16 3/4" x 48" 48" IS Radius Panel
1	20 1/4" x 48" 58" OS Radius Panel
5	33 1/2" x 48" 48" Radius Panel
4	40 1/2" x 48" 58" Radius Panel
2	45 1/4" x 48" 72" Radius Panel
2	51 1/2" x 48" 82" Radius Panel
10	33 1/2" x 48" 96" Radius Panel
9	37" x 48" 106" Radius Panel
2	50 1/4" x 48" 96" Radius OS Panel
2	55 1/2" x 48" 106" Radius IS Panel
4	37 3/4" x 48" 108" Radius IS Panel
4	41 1/4" x 48" 118" Radius OS Panel

See Detail Page {
Skimmer Sides {
Skimmer {
Skimmer {

RAMOS - 833 Simons Ave

21'-6" x 34' - 10" Concrete Wall - Oasis

w/ 8'-4" x 5'-4" Vinyl Covered Step

Pool Perimeter = 95'

Pool Area = 525 S. F.

Approximate Gallons of Pool: 17,700 Gallons

Concrete Yards

- Pool Walls & Steps: 17.5 yards (16.3 exact)

PANEL LAYOUT

JOB #: 555013

DATE: 8-10-2015


SCALE: N.T.S.

DRAWN BY: SA


REVISIONS		




SEASONAL WORLD
WE BUILD BACKYARDS!

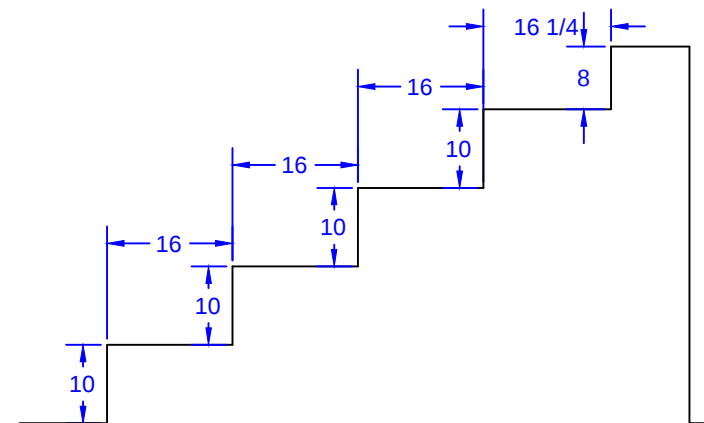

STEP TIES:

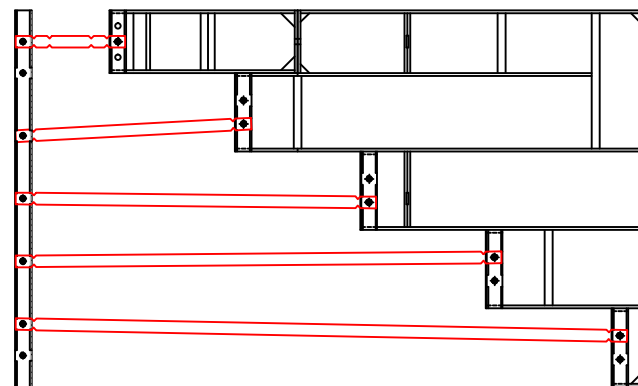

8'-4" x 5'-4" Outside End Step - 6" Radius Corners

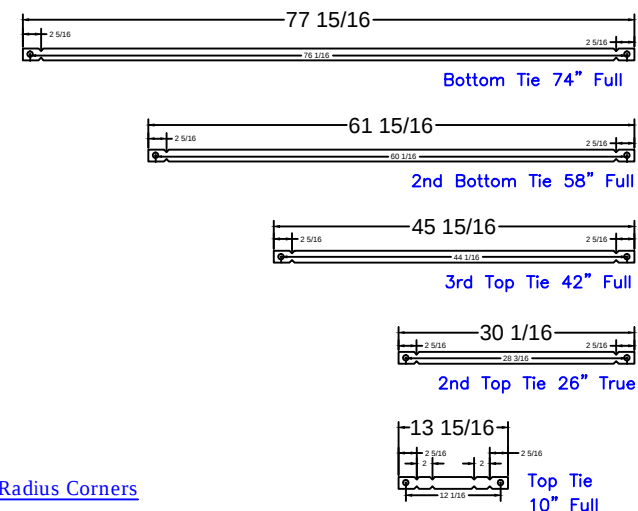

8'-4" Step
Qty(4)

Qty(2)

Qty(2)

Qty(2)

Qty(12)

STEP PANEL DESCRIPTIONS

QTY.	DESCRIPTION
4	80 x 10 Risers
1	80 x 8 Top Riser
1	24 x 48 SA Panel
1	56 x 48 SA Panel-Back Wall
2	4 x 64 x 20 x 48 OSC Zee Panel
2	10 x 64 x 14 x 48 ISC Riser Sides

RAMOS- 833 Simons Avenue

21'-6" x 34' - 10" Concrete Wall - Oasis

w/ 8'-4" x 5'-4" Vinyl Covered Step

Pool Perimeter = 95'

Pool Area = 525 S. F.

Approximate Gallons of Pool: 17,700 Gallons

Concrete Yards

- Pool Walls & Steps: 17.5 yards (16.3 exact)

STEP DETAIL			
JOB #: 555013			
DATE: 8-10-2015			
SCALE: 1' = 1/2 "			
DRAWN BY: SA			



SEASONAL WORLD