


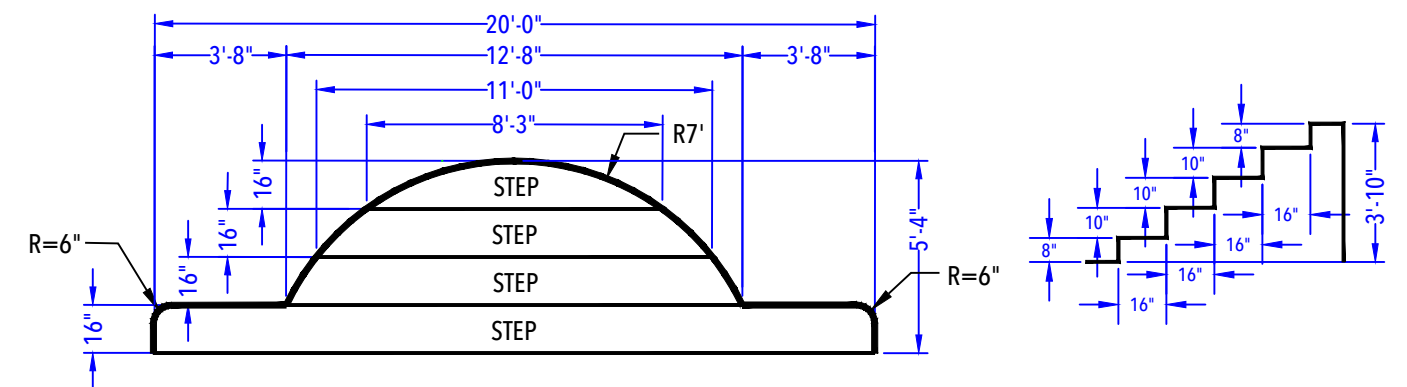


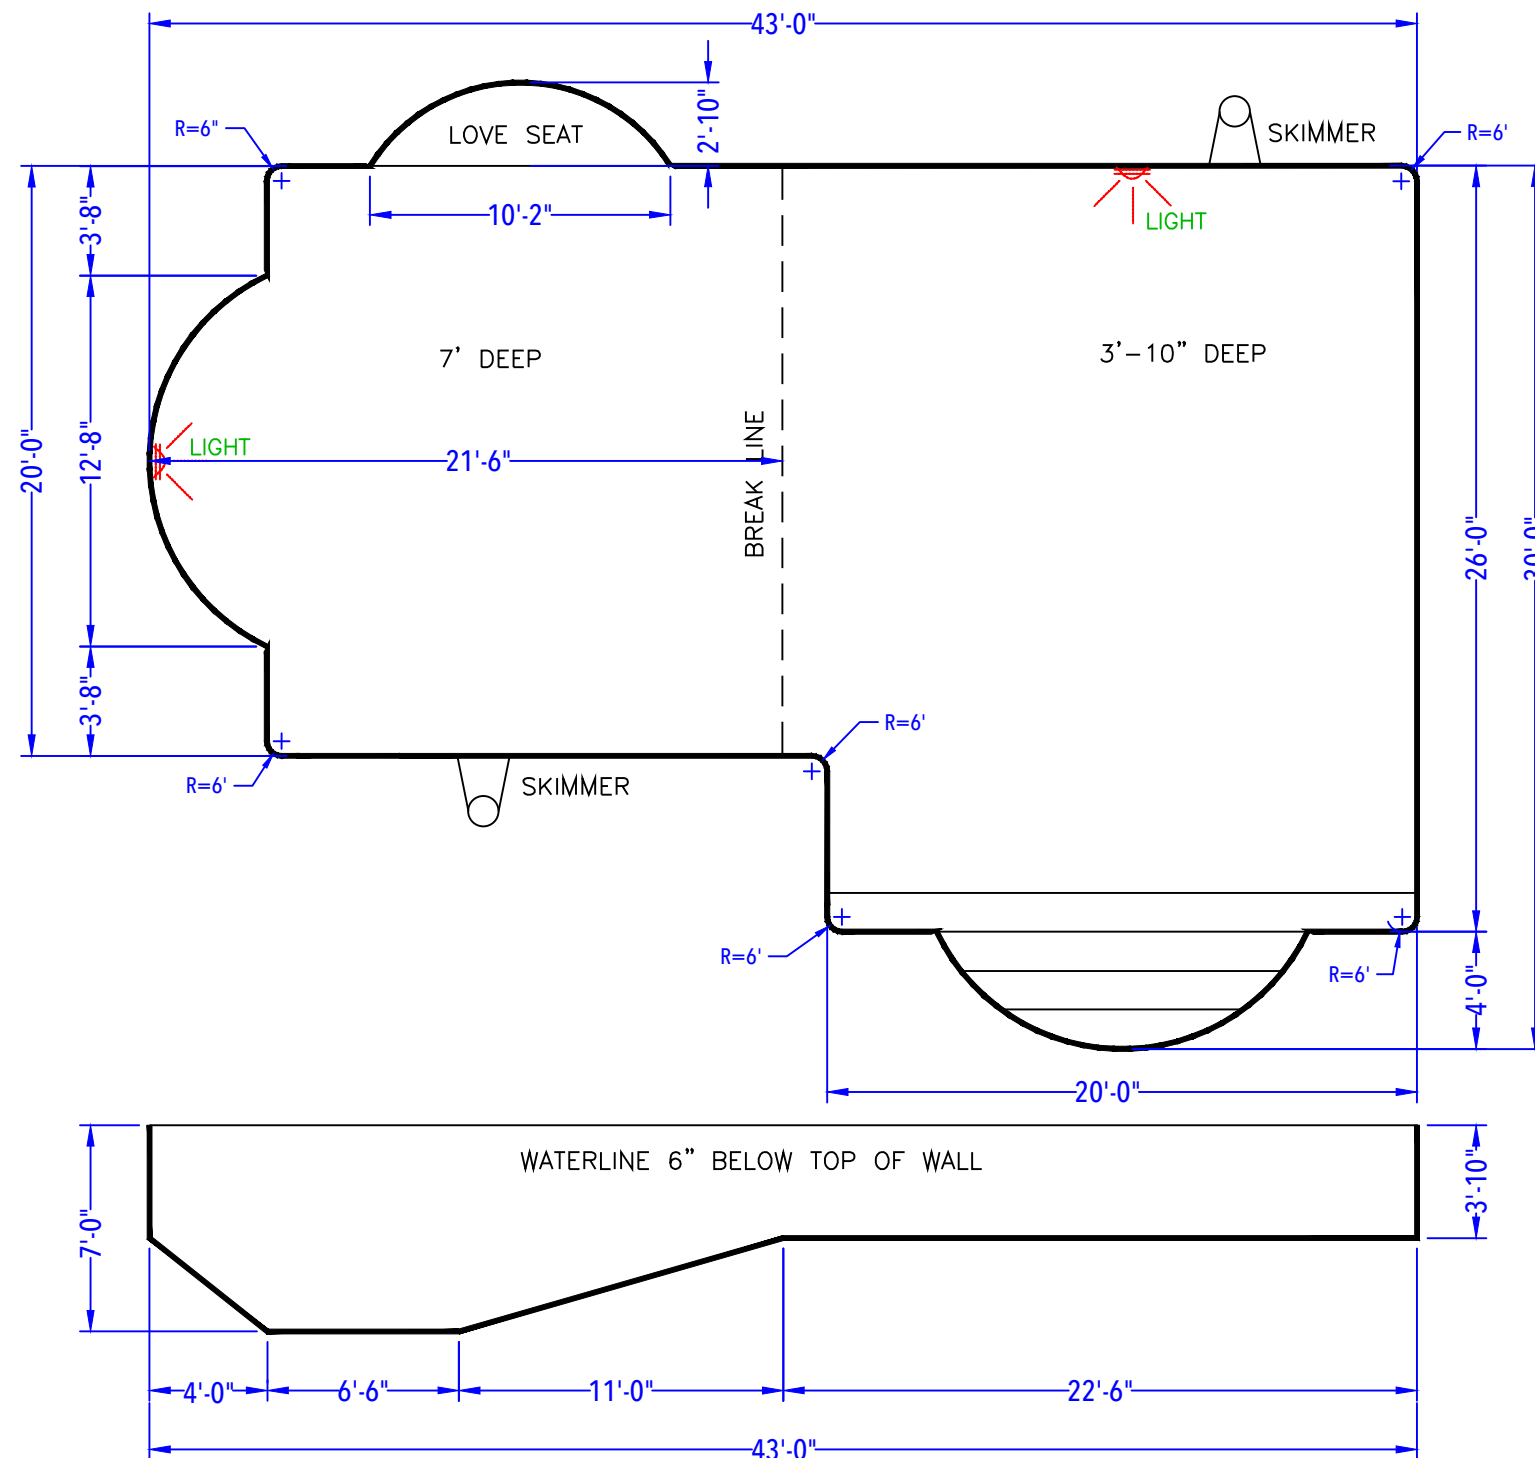

ENTRY STEP DETAIL
(After Concrete & Liner)
N.T.S.

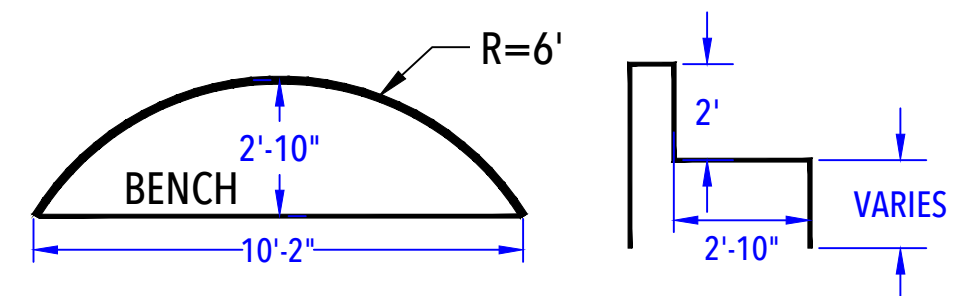

DEEP END BENCH DETAIL
(After Concrete & Liner)
N.T.S.

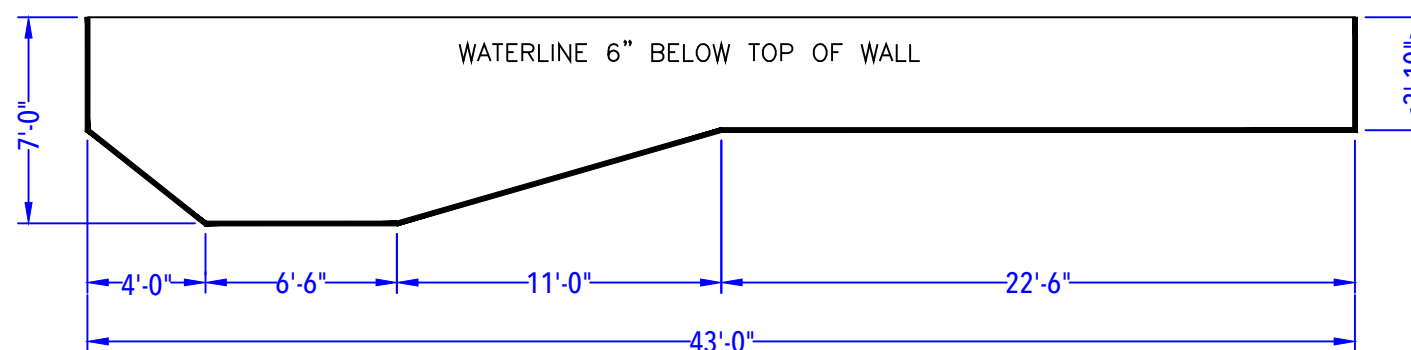

DEPTH DETAIL

RANDAZZO - 5 Joan Drive
 20' x 43' x 30' - 10" Concrete Wall
 Double Roman End L-Shape
 w/ Roman End Step & 10' Roman Love Seat
 Perimeter = 137'

POOL SPECIFICATIONS	
SCALE: 1' = 1/8"	
COPING: <u>Cantilever</u>	KEY
Depth: <u>3'-10" - 7'</u>	
Step Type: <u>Roman End Vinyl Covered Step.</u>	
Lighting: <u>(2) Hayward White Lights</u>	
Skimmers: <u>(2) Wide Mouth Skimmers</u>	
Regulations: <u>Non - Diving</u>	



CUSTOMER APPROVAL:

X _____ DATE: _____.