



18' ROMAN END STEP ASSEMBLY SHOWN x 48

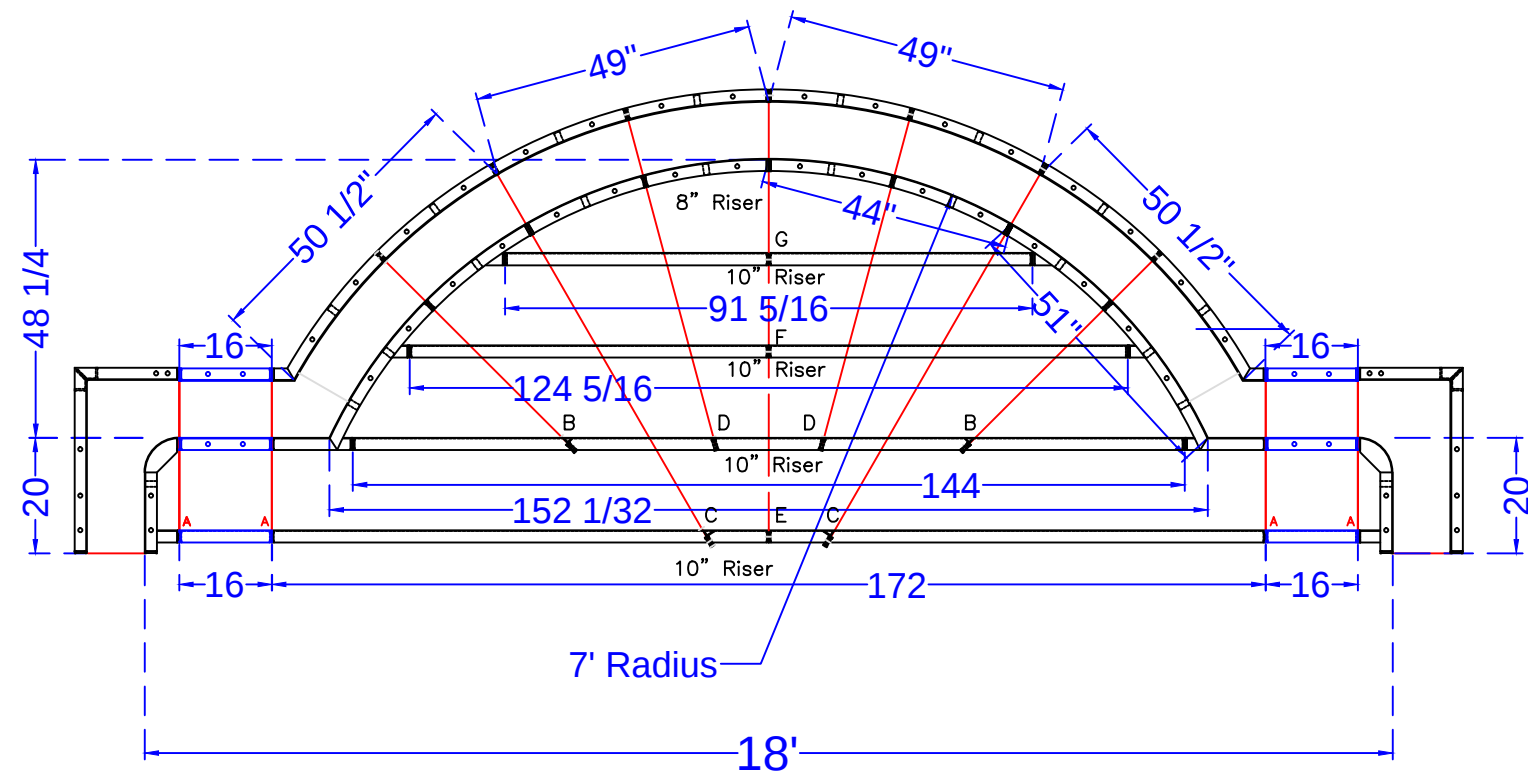

STEP DETAIL

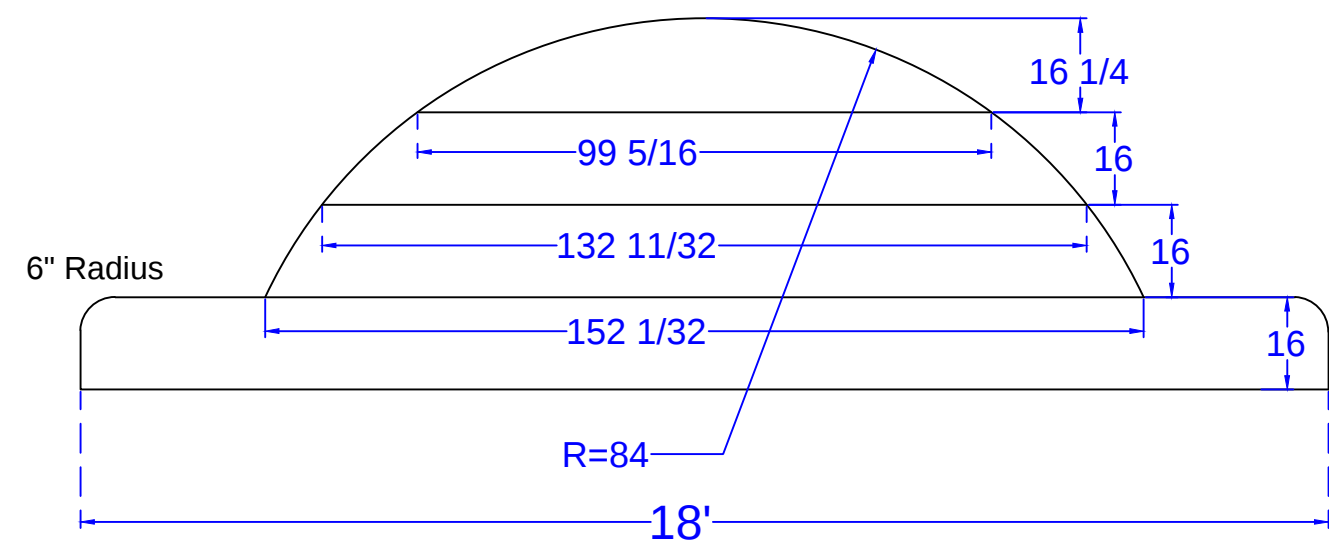

STEP PANEL DESCRIPTIONS

7' RADIUS ROMAN END STEP WITH 8" AND 10" RISERS		
PAGE	QTY.	DESCRIPTION
2 of 18	2	6x20 x 48 ISC Riser Side
4 of 18	2	16x30 x 48 OSC Form
5 of 18	2	51 x 4 x 38 84 Radius ISC Zee Riser Side
8 of 18	2	50 1/2 x 4 x 48 94 Radius OS Panel
10 of 18	2	44 x 8 84 Radius IS Panel Top Riser
14 of 18	2	49 x 48 94 Radius OS Panel
16 of 18	3	Risers - Top Center (1)91 5/16, (2)62 5/32
17 of 18	3	Risers - Bottom Center (1)144, (2)86
18 of 18	2	Risers - Bottom Outer Edge
	2	16 x 48 SA Panel
	2	16 x 38 SA Panel
	2	16 x 10 SA Panel

18' ROMAN END STEP - TIES

Qty (4) Bottom Sides 26" Full Tie		(A)
Qty (2) 2nd Bottom Sides 43 5/16" Tie		(B)
Qty (2) Bottom Middle 71 1/16" Tie		(C)
Qty (2) 2nd Bottom Middle 56 7/8" Tie		(D)
Qty (2) Bottom Center 74 1/8" Tie		(E)
Qty (1) 2nd Top Center 42 1/8" Tie		(F)
Qty (1) Top Center 26 1/8" Tie		(G)

RAY 17 Tumble Falls Road

18' x 32' x 43' - 10" Concrete Wall -
Double Roman End L-Shape
w/ 18' Wide Roman End Vinyl Covered Step,
Pool Perimeter = 139' Pool Area = 955 S. F.
Approximate Gallons of Pool: 27,600 Gallons

Concrete Yards
- Pool Walls & Steps: 24 Yards (22.7 exact)

STEP DETAIL

JOB #: 555395
DATE: 10-18-2018
DRAWN BY: SA



SEASONAL WORLD
WE BUILD BACKYARDS!