


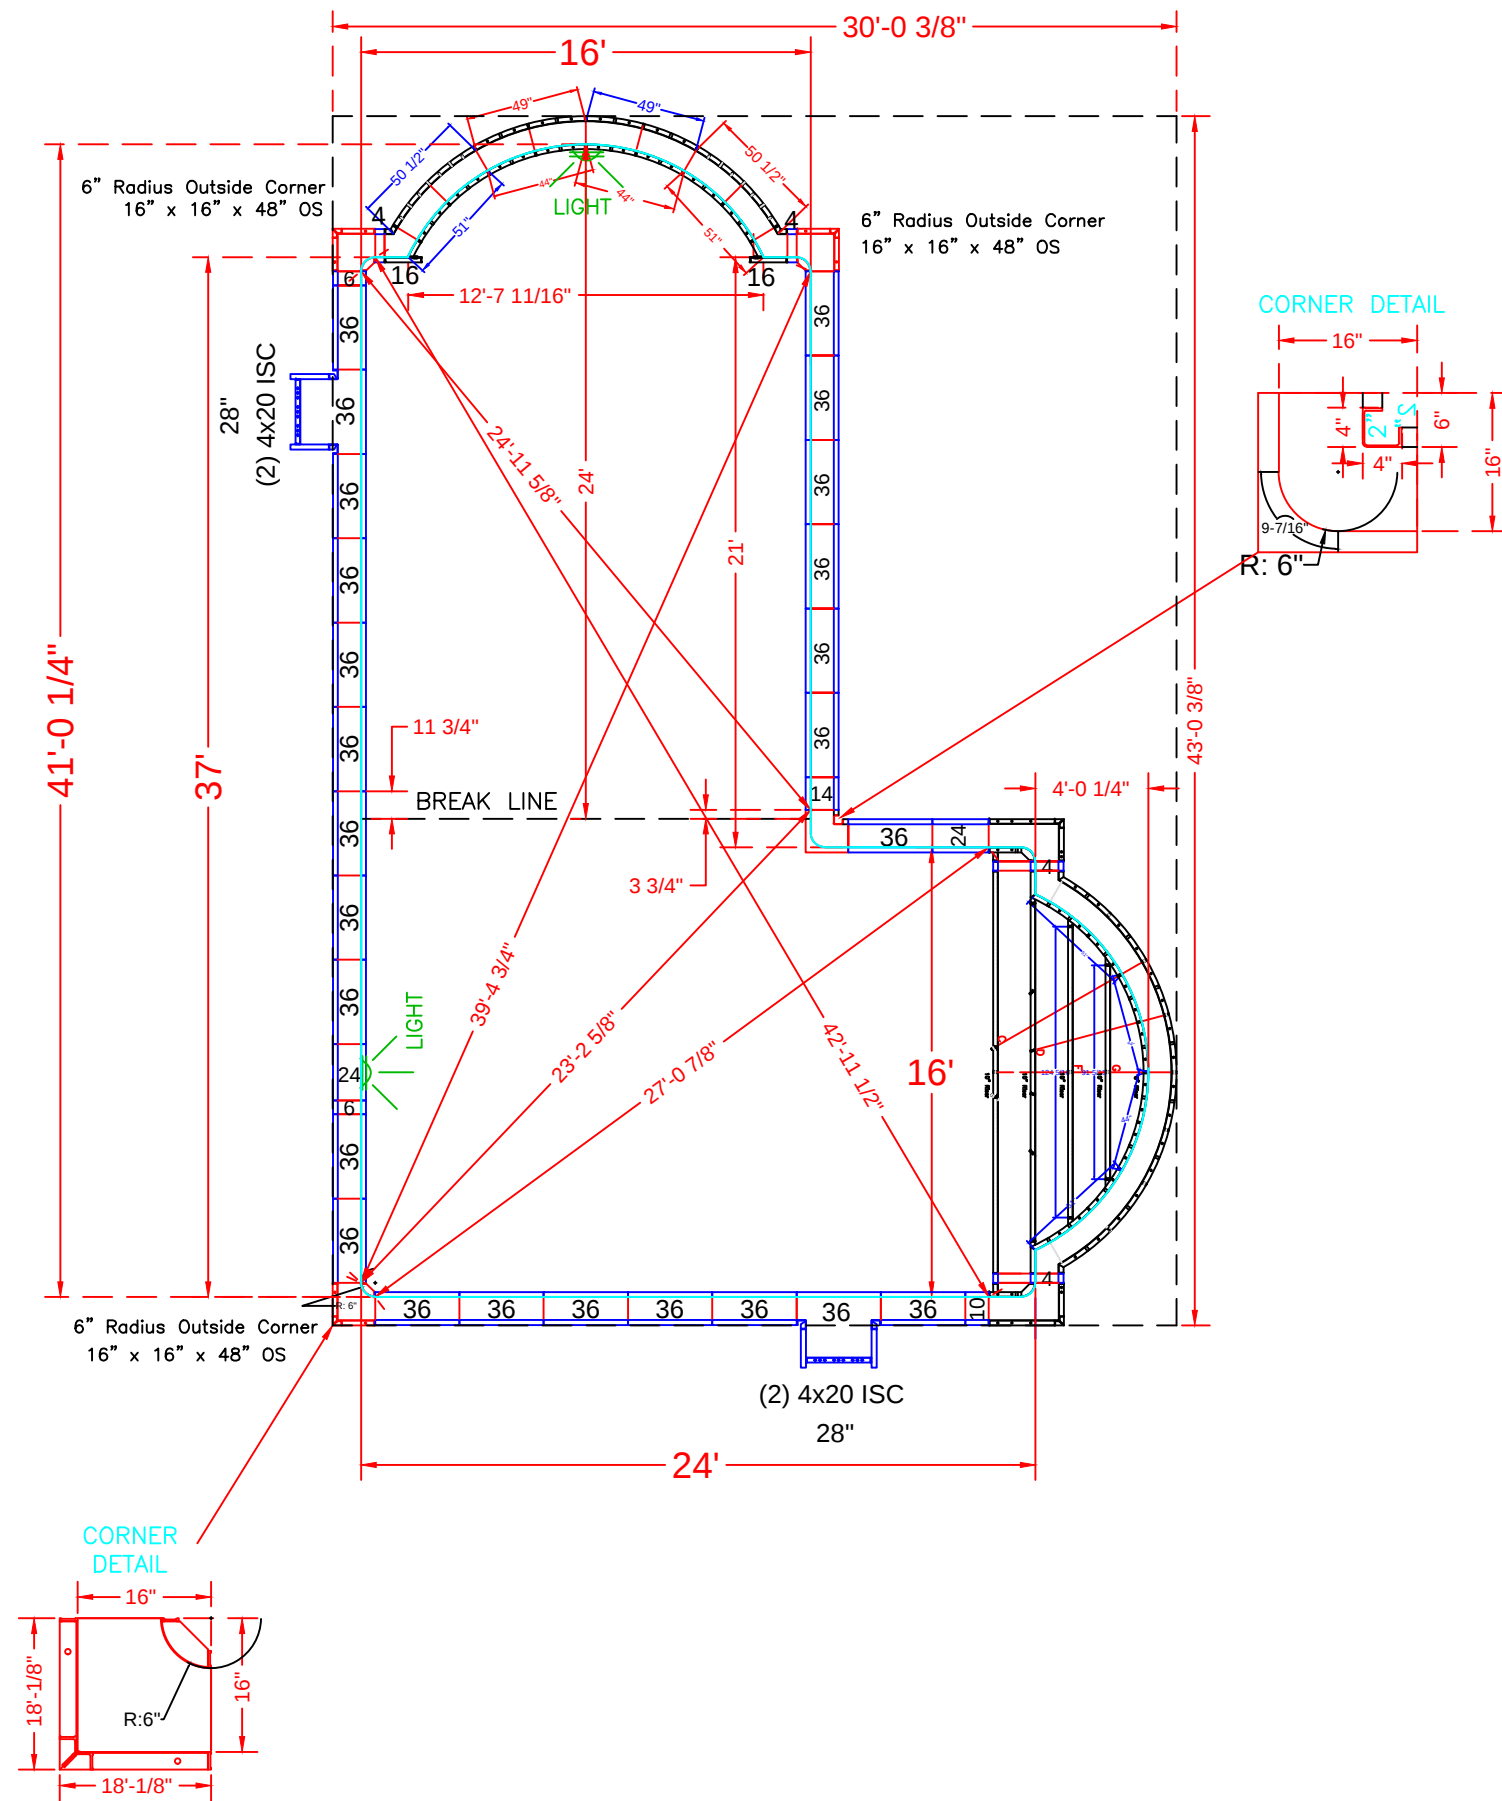

SEE DETAIL PAGE {
SEE DETAIL PAGE {

SKIMMER SIDES {

SKIMMER {

POOL PANEL DESCRIPTIONS

QTY.	DESCRIPTION
1	10'-2" x 34" Roman Love Seat (6' Radius)
1	16' Wide Roman Step Assembly w/ 6" Radius Corners
CORNER PANELS	
1	4" x 4" x 48" Inside Corners - SA
2	2" x 2" (*use with 4" x 4" x 48" Corner)
1	16" x 16" w/ 6" Radius Inside Corner-SA (9-1/2" Arc)
SKIMMER SIDES {	
3	16" x 16" x 48 w/ Outside Corner-SA (6" Radius)
4	20" x 4" x 48" Adj Offset Hinged ISC (Pilaster)
STRAIGHT PANELS	
4	6" x 48" Panel-SA
4	4" x 48" Panel-SA *Add 2 for step (6 total)
2	10" x 48" Panel-SA
2	14" x 48" Panel-SA
4	24" x 48" Panel-SA (Light Panel)
2	28" x 48" Panel-SA
48	36" x 48" Panel-SA

DEEP ROMAN END PANEL DESCRIPTIONS

QTY.	DESCRIPTION
2	49" x 48" 94"Radius Outside Panel
2	44" x 48" 84"Radius Inside Panel
2	51" x 48" 84"R Radius Panel
2	50 1/2" x 4" x 48" - 94"Radius / Outside
2	16" x 48" Panel-SA

RAYMOND - 15 Groom Street

16' x 41' x 24' - 10" Concrete Wall
Double Roman End L-Shape
w/ 16' Wide Vinyl Covered Roman End Steps
Pool Perimeter = 127'
Pool Area = 793 S. F.
Approximate Gallons of Pool: 34,055 Gallons
Concrete Yards
- Pool Walls & Steps: 22 yards (20.94 exact)

PANEL LAYOUT

JOB #: 500369
DATE: 05-12-2014
SCALE: 1' = 1/9 "
DRAWN BY: SA & LH

REVISIONS		



- (A)

29 15/16

Qty (4) Bottom Sides 26" Full Tie
- (B)

48 11/16

Qty (2) 2nd Bottom Sides 43 5/16" Tie
- (C)

76 9/32

Qty (2) Bottom Middle 71 1/16" Tie
- (D)

61 3/32

Qty (2) 2nd Bottom Middle 56 7/8" Tie
- (E)

78 1/4

Qty (2) Bottom Center 74 1/8" Tie
- (F)

46 1/4


Qty (1) 2nd Top Center 42 1/8" Tie
- (G)

30 1/4

Qty (1) Top Center 26 1/8" Tie

STEP PANEL DESCRIPTIONS

7' RADIUS ROMAN END STEP WITH 8" AND 10" RISERS	
QTY.	DESCRIPTION
2	6 x 20 x 48 ISC Riser Side
2	16 x 30 x 48 OSC Form
2	51 x 4 x 38 84R ISC Zee Riser Side
2	50 1/2 x 4 x 48 94 RADIUS OS Panel
2	44 x 8 84 RADIUS IS Panel Top Riser
2	49 x 48 94 RADIUS OS Panel
3	Risers - Top Center (1)91 5/16, (2)62 5/32
3	Risers - Bottom Center (1)144, (2)86
2	Risers - Bottom Outer Edge
2	4 x 48 Straight Panel
2	4 x 38 Straight Panel
2	4 x 10 Straight Panel

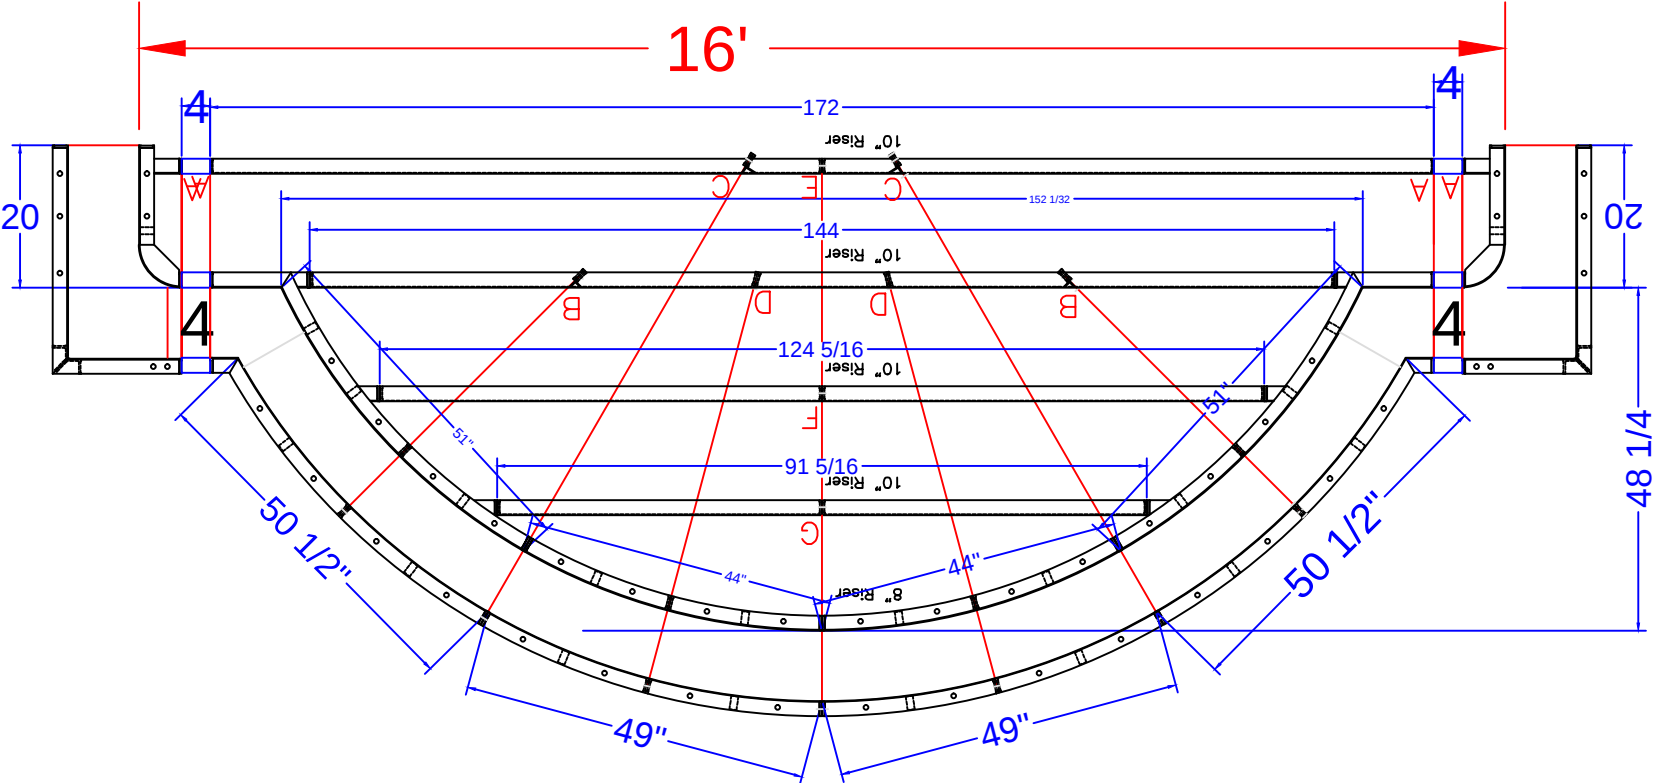

7' RADIUS ROMAN END STEP DETAIL
SCALE: 1' = 1/4"

RAYMOND - 15 Groom Street
16' x 41' x 24' - 10" Concrete Wall
Double Roman End L-Shape
w/ 16' Wide Vinyl Covered Roman End Steps
Pool Perimeter = 127'
Pool Area = 793 S. F.
Approximate Gallons of Pool: 34,055 Gallons
Concrete Yards
- Pool Walls & Steps: 22 yards (20.94 exact)

STEP DETAIL			
JOB #: 500369			
DATE: 05-12-2014			
SCALE: 1' = 1/4 " & 1/2 "			
DRAWN BY: SA & LH			

SEASONAL WORLD
WE BUILD BACKYARDS!