

NODE POINTS RADII

A-B= 30'-0"
A-C= 22'-9"
A-D= 34'-0"
A-E= 39'-6"
A-F= 40'-6"
A-G= 39'-10"
A-H= 23'-2"
A-I= 51'-6"
A-J= 39'-9"

B-C= 34'-1"
B-D= 35'-3"
B-E= 28'-8"
B-F= 29'-2"
B-G= 28'-2"
B-H= 31'-1"
B-I= 45'-10"
B-J= 51'-6"

C-D = 12'-10"
C-E = 23'-10"
C-F = 24'-10"
C-G = 24'-7"
C-H = 21'-1"
C-I = 30'-7"
C-J = 18'-10"

D-E = 13'-11"
D-F = 14'-8"
D-G = 14'-11"
D-H = 22'-11"
D-I = 17'-10"
D-J = 18'-10"

E-F = 1'-0"
E-G = 1'-0"
E-H = 20'-0"
E-I = 17'-2"
E-J = 32'-6"


F-G = 1'-0"
F-H = 20'-10"
F-I = 16'-10"
F-J = 33'-1"

G-H = 19'-11"
G-I = 17'-10"
G-J = 33'-5"

H-I = 36'-1"
H-J = 38'-8"

I-J = 28'-1"

C = 9' RADIUS
D = 9' RADIUS
E = 9' RADIUS
F = 8' RADIUS
G = 8' RADIUS
H = 11'-10" RADIUS
I = 8'-10" RADIUS
J = 9'-10" RADIUS

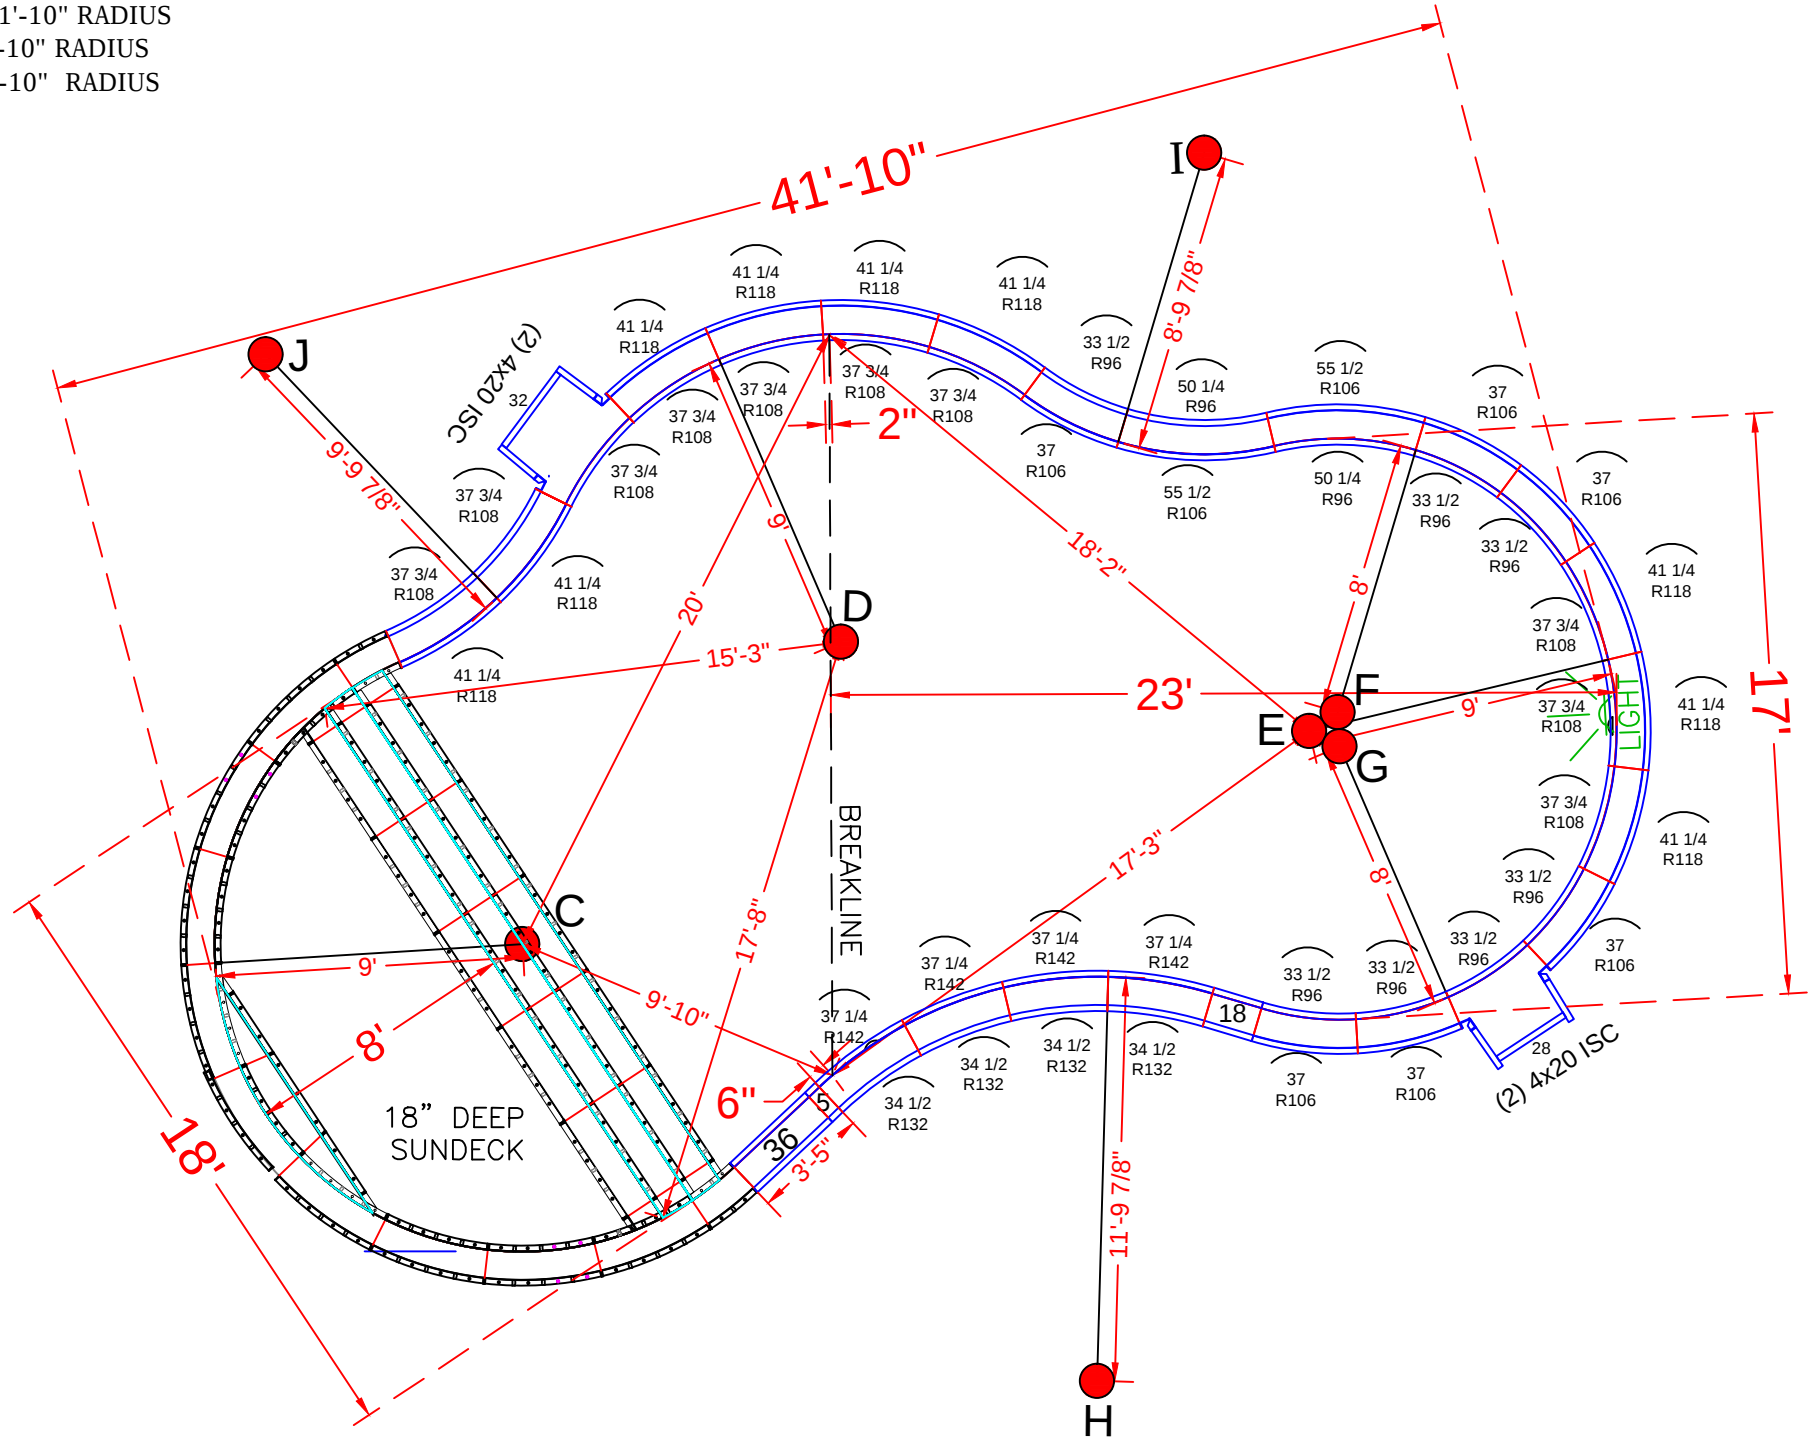

POOL PANEL DESCRIPTIONS

QTY.	DESCRIPTION
1	9' Radius Sundeck / Step Assembly
4	4" x 20" x 48" Adj Offset Hinged ISC (Pilaster)
STRAIGHT PANELS	
2	5" x 48" Straight
2	18" x 48" Straight
1	28" x 48" Straight
1	32" x 48" Straight
2	36" x 48" Straight
RADIUS PANELS	
7	33 1/2" x 48" - 96" IS Radius Panel (Light Panel)
6	37" x 48" - 106" OS Radius Panel
2	50 1/4" x 48" - 96" IS Radius Panel
2	55 1/2" x 48" - 106" OS Radius Panel
10	37 3/4" x 48" - 108" IS Radius Panel
9	41 1/4" x 48" - 118" OS Radius Panel
4	34 1/2" x 48" - 132" OS Radius Panel
4	37 1/4" x 48" - 142" IS Radius Panel

REED - 174 Ridgewood Road
17' x 41' x 20' - 10" Concrete Wall - Freeform
w/ 18' Wide Vinyl Covered Sundeck / Steps
Pool Perimeter = 109' Pool Area = 705 S. F.
Approximate Pool Gallons: 20,400 Gallons

Concrete Yards
- Pool Walls & Steps: 17.5 yards (16.2 exact)

PANEL LAYOUT

JOB #: 555365
DATE: 6-14-2018
DRAWN BY: SA

REVISIONS



