

NODE POINT MEASUREMENTS

C-D = 15'-11"
C-E = 20'-9"
C-F = 22'-8"
C-G = 13'-3"
C-H = 9'-2"
C-I = 12'-10"
C-J = 23'-11"
C-K = 25'-8"
C-L = 16'-10"

D-E = 7'-0"
D-F = 6'-11"
D-G = 7'-1"
D-H = 17'-2"
D-I = 25'-8"
D-J = 25'-9"
D-K = 13'-0"
D-L = 15'-0"

E-F = 8'-1"
E-G = 14'-1"
E-H = 23'-9"
E-I = 31'-10"
E-J = 32'-8"
E-K = 16'-10"
E-L = 12'-11"

F-G = 11'-4"
F-H = 22'-4"
F-I = 31'-2"
F-J = 27'-7"
F-K = 8'-10"
F-L = 20'-3"

G-H = 11'-0"
G-I = 19'-11"
G-J = 18'-10"
G-K = 12'-5"
G-L = 19'-7"

H-I = 8'-11"
H-J = 14'-10"
H-K = 22'-0"
H-L = 24'-3"


I-J = 18'-1"
I-K = 30'-9"
I-L = 29'-8"

J-K = 22'-1"
J-L = 37'-4"

K-L = 27'-11"

RADII

C = 8' RADIUS
D = 11' RADIUS
E = 4' RADIUS
F = 4' RADIUS
G = 8' RADIUS
H = 4' RADIUS
I = 4'-10" RADIUS
J = 10'-10" RADIUS
K = 4'-10" RADIUS
L = 8'-10" RADIUS

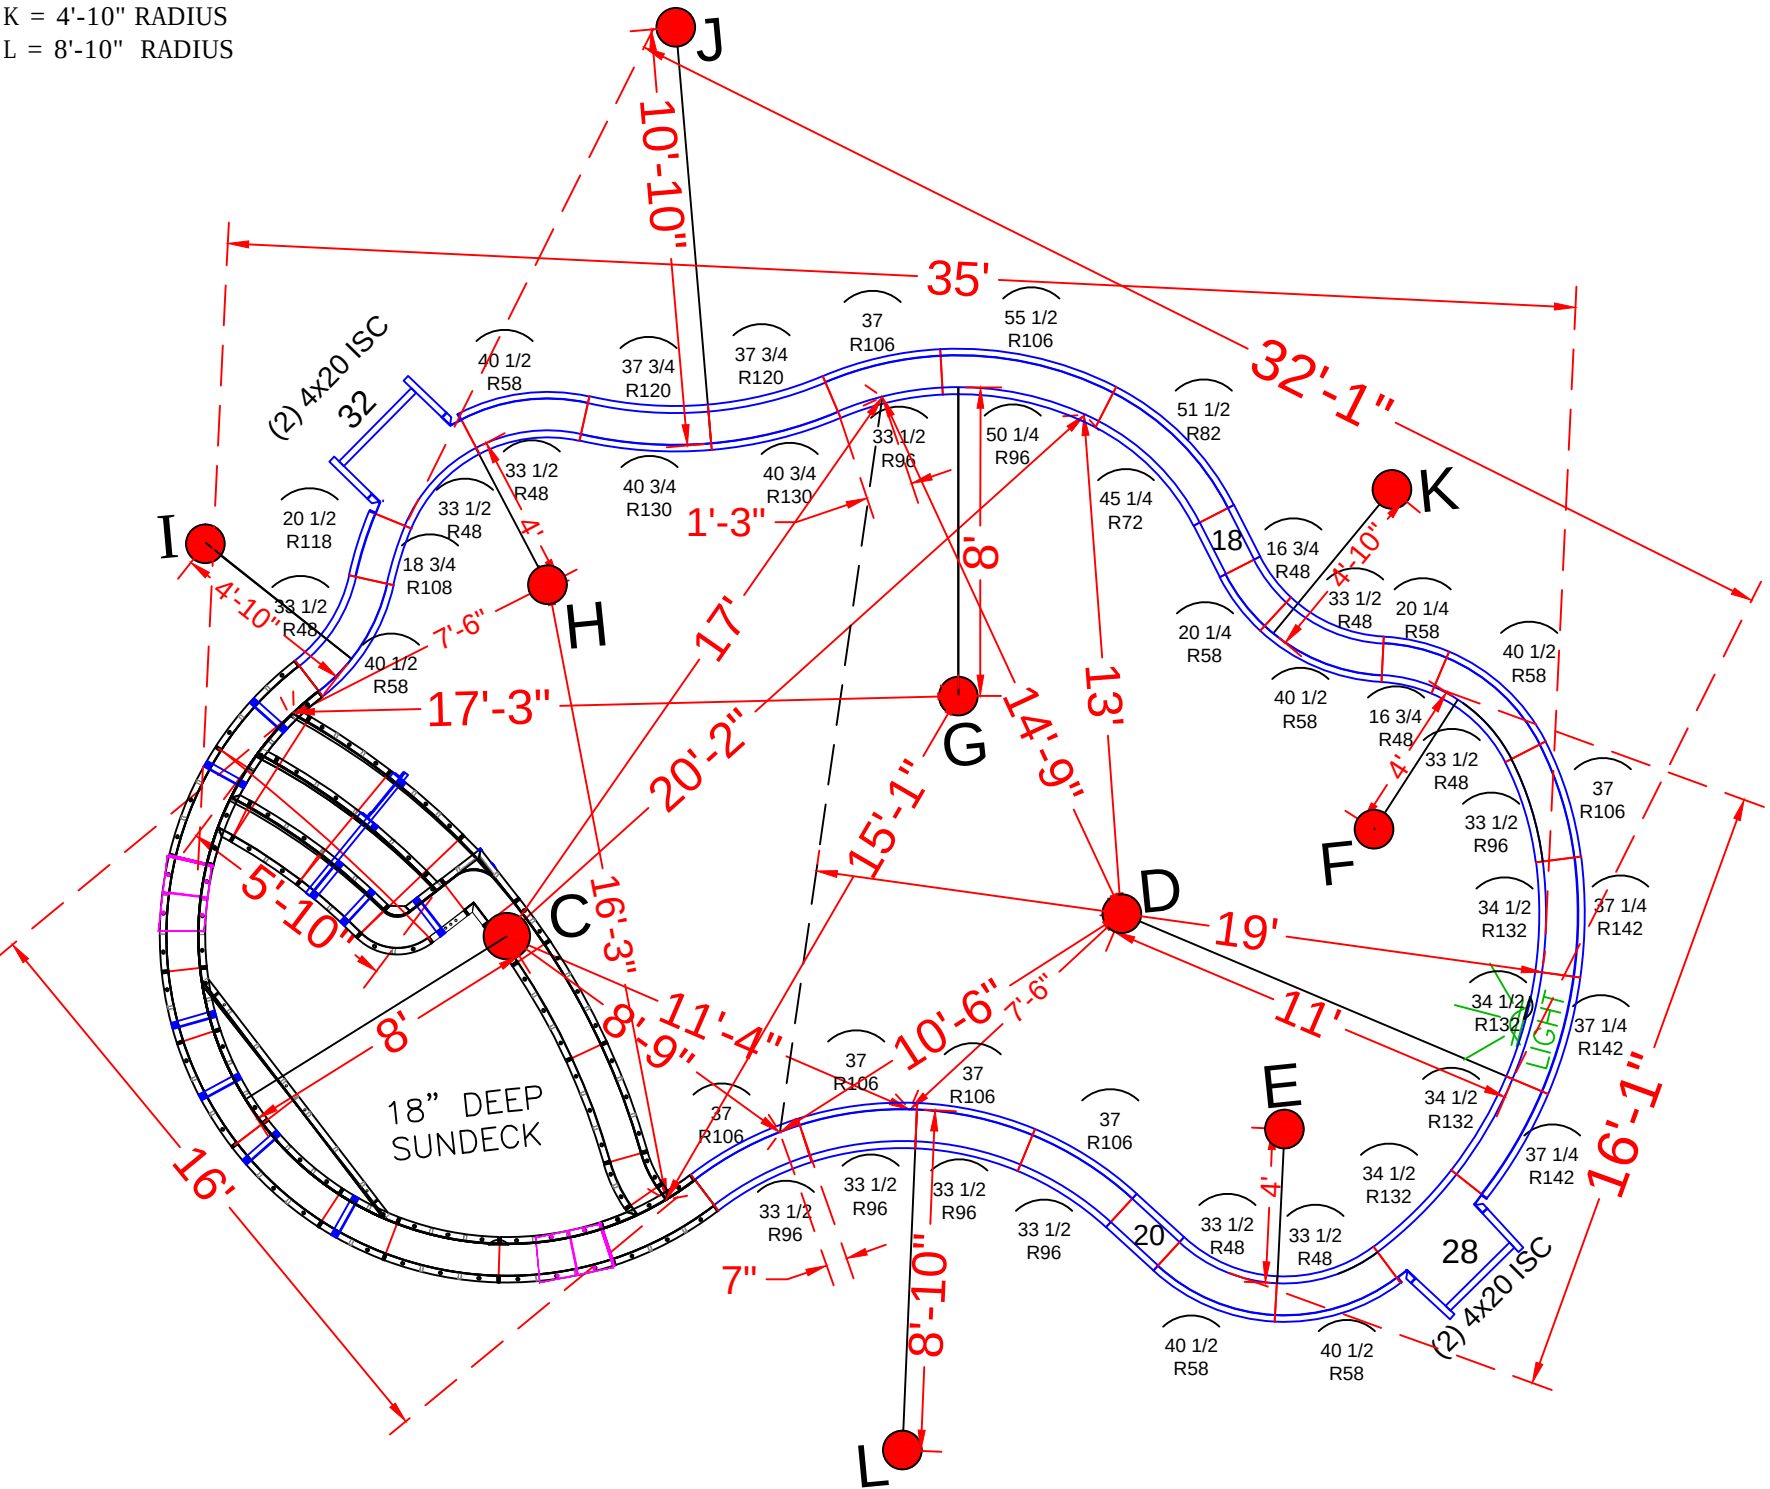

POOL PANEL DESCRIPTIONS

QTY.	DESCRIPTION
1	8' Radius Sundeck/Step Assembly (Yellow Panels)
4	4" x 20" x 48" Adj Offset Hinged ISC (Pilaster)
STRAIGHT PANELS	
2	18" x 48" Straight
2	20" x 48" Straight
1	28" x 48" Straight
1	32" x 48" Straight
RADIUS PANELS	
2	16 3/4" x 48" - 48" Radius Panel
2	20 1/4" x 48" - 58" Radius Panel
7	33 1/2" x 48" - 48" Radius Panel
6	40 1/2" x 48" - 58" Radius Panel
1	45 1/4" x 48" - 72" IS Radius Panel
1	51 1/2" x 48" - 82" OS Radius Panel
6	33 1/2" x 48" - 96" IS Radius Panel
6	37" x 48" - 106" OS Radius Panel
1	50 1/4" x 48" - 96" IS Radius Panel
1	55 1/2" x 48" - 106" OS Radius Panel
2	18 3/4" x 48" - 108" Radius IS Panel
2	20 1/2" x 48" - 118" Radius OS Panel
2	37 3/4" x 48" - 120" Radius OS Panel
2	40 3/4" x 48" - 130" Radius IS Panel
4	34 1/2" x 48" - 132" Radius Panel
3	37 1/4" x 48" - 142" Radius Panel

REFALO -201 Heath Road

24' x 35' - 10" Concrete Wall - Freeform
w/ 16' Wide Vinyl Covered Sun Deck
Pool Perimeter = 98' Pool Area = 586 S. F.
Approximate Gallons of Pool: 18,500 Gallons

Concrete Yards
- Pool Walls & Sundeck: 15.5 yards (14.5 exact)

PANEL LAYOUT


JOB #: 555232
DATE: 6-5-2017
DRAWN BY: SA

REVISIONS




SEASONAL WORLD
WE BUILD BACKYARDS!


TIES:

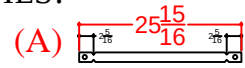



Qty (1) - 21 7/8" Wall Tie - 2nd Top Rise

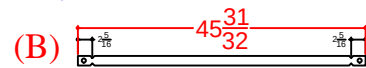

Qty (3) - 41 29/32" Wall Tie - Bottom Rise

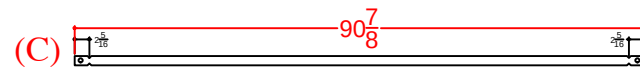

Qty (2) - 86 13/16" Wall Tie - Bottom Wall

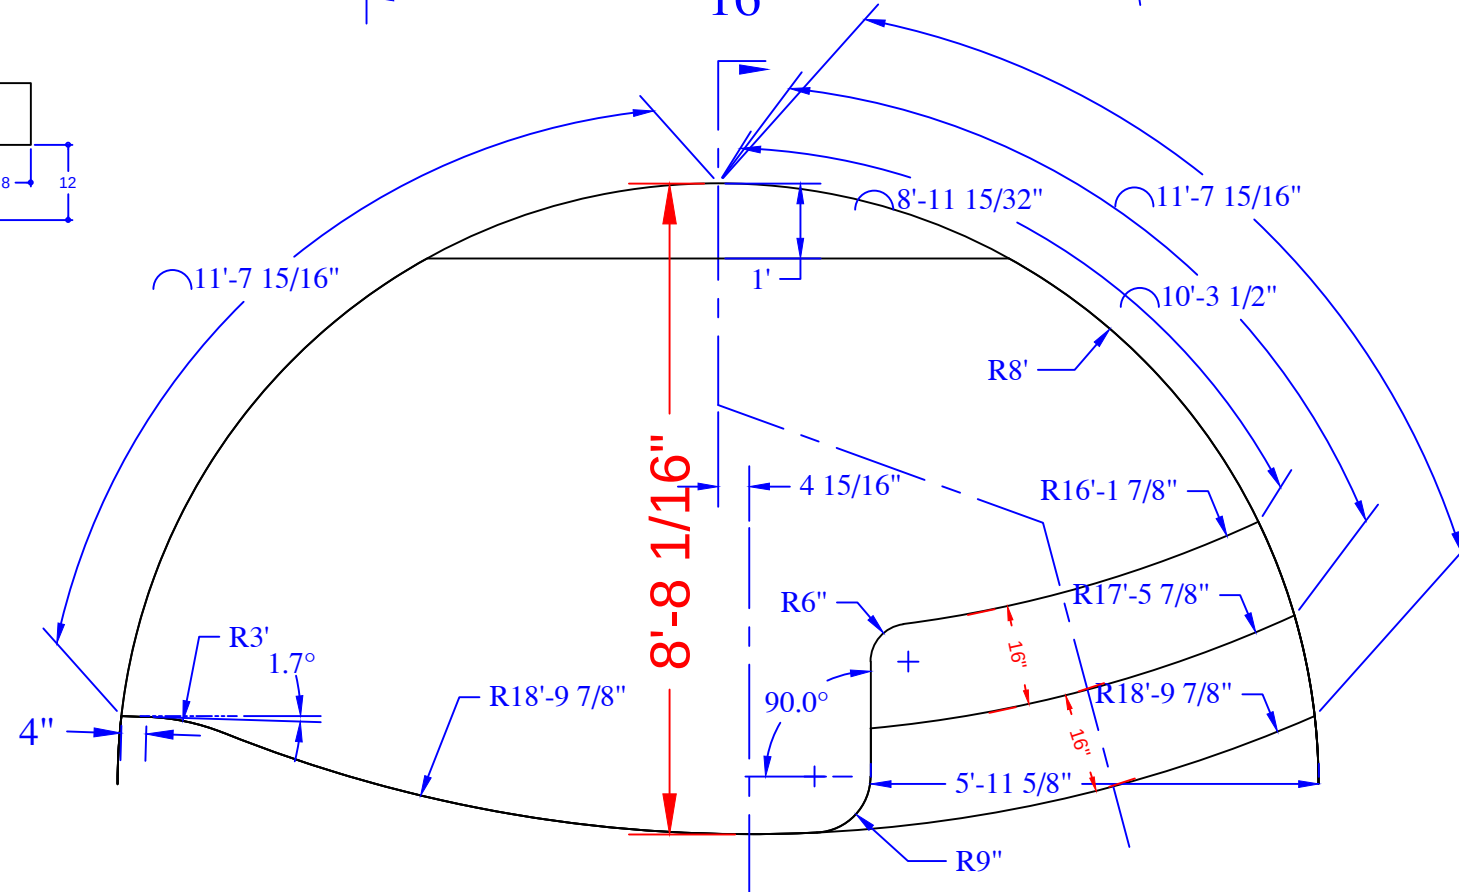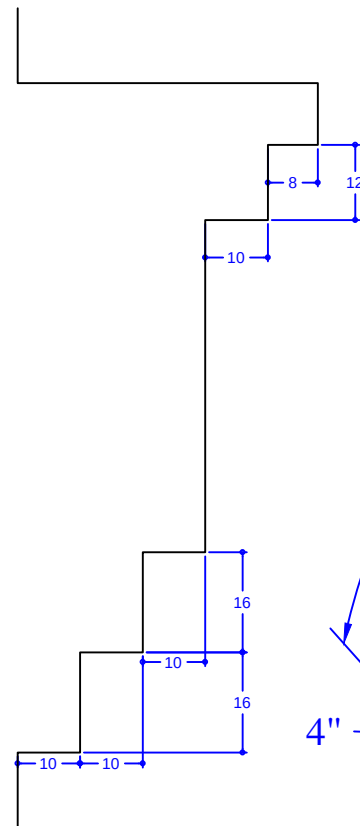

QTY	DESCRIPTION
3	36in x 48in OS Panel 106R
1	16in x 30in OS Panel 226R
2	36in x 30in OS Panel 226R
1	15.3in x 30in IS Panel 216R
2	34.4in x 30in IS Panel 216R
1	15in x 30in OS Panel 46R
1	11.8in x 30in IS Panel 36R
2	25in x 30in IS Panel 184R
1	14in x 30in Wall Panel
2	22.3in x 18in OS Panel 106R
5	36in x 18in OS Panel 106R
6	32.6in x 18in IS Panel 96R
1	4.9in x 10.9in x 30in ISC Panel 96R
1	3.7in x 11.7in x 30in ISC Panel 96R
1	5.5in x 11.9in x 30in ISC Panel 96R
1	3.7in x 7.7in x 30in ISC Panel
1	22.9in x 30in OSC Panel 16R
2	32.6in x 8in Riser IS 96R - Top Upper
2	20.2in x 18in ISC Riser Side 96R
1	43.4in x 30in ISC Riser Side 96R
1	19.9in x 20in 6in ISC Riser Side
1	25.9in x 30in OSC Riser Side 9R
1	80.9in x 10in Riser - Bottom Upper
1	53.3in x 10in Riser OS 194R- Top Lower
1	58.5in x 10in Riser OS210R- 2nd Top Lower
2	30in x 10in Riser OS226R- Bottom Lower
2	14 1/6in x 23.3in Blockoff mitered
2	14 1/6in x 30in Blockoff
8	Parapet Brackets - 10in Wall
1	Parapet Brackets - 42in Wall
1	22" Full Wall Tie "A"- 2nd Top Rise
3	41 29/32" Wall Tie "B"- Bottom Rise
2	86 13/16" Wall Tie "C"- Bottom Wall

Concrete Yards

- Pool Walls & Sundeck: 15.5 yards (14.5 exact)

SUN DECK DETAIL			
JOB #: 555232			
DATE: 6-5-2017			
DRAWN BY: SA			



SEASONAL WORLD
WE BUILD BACKYARDS!