


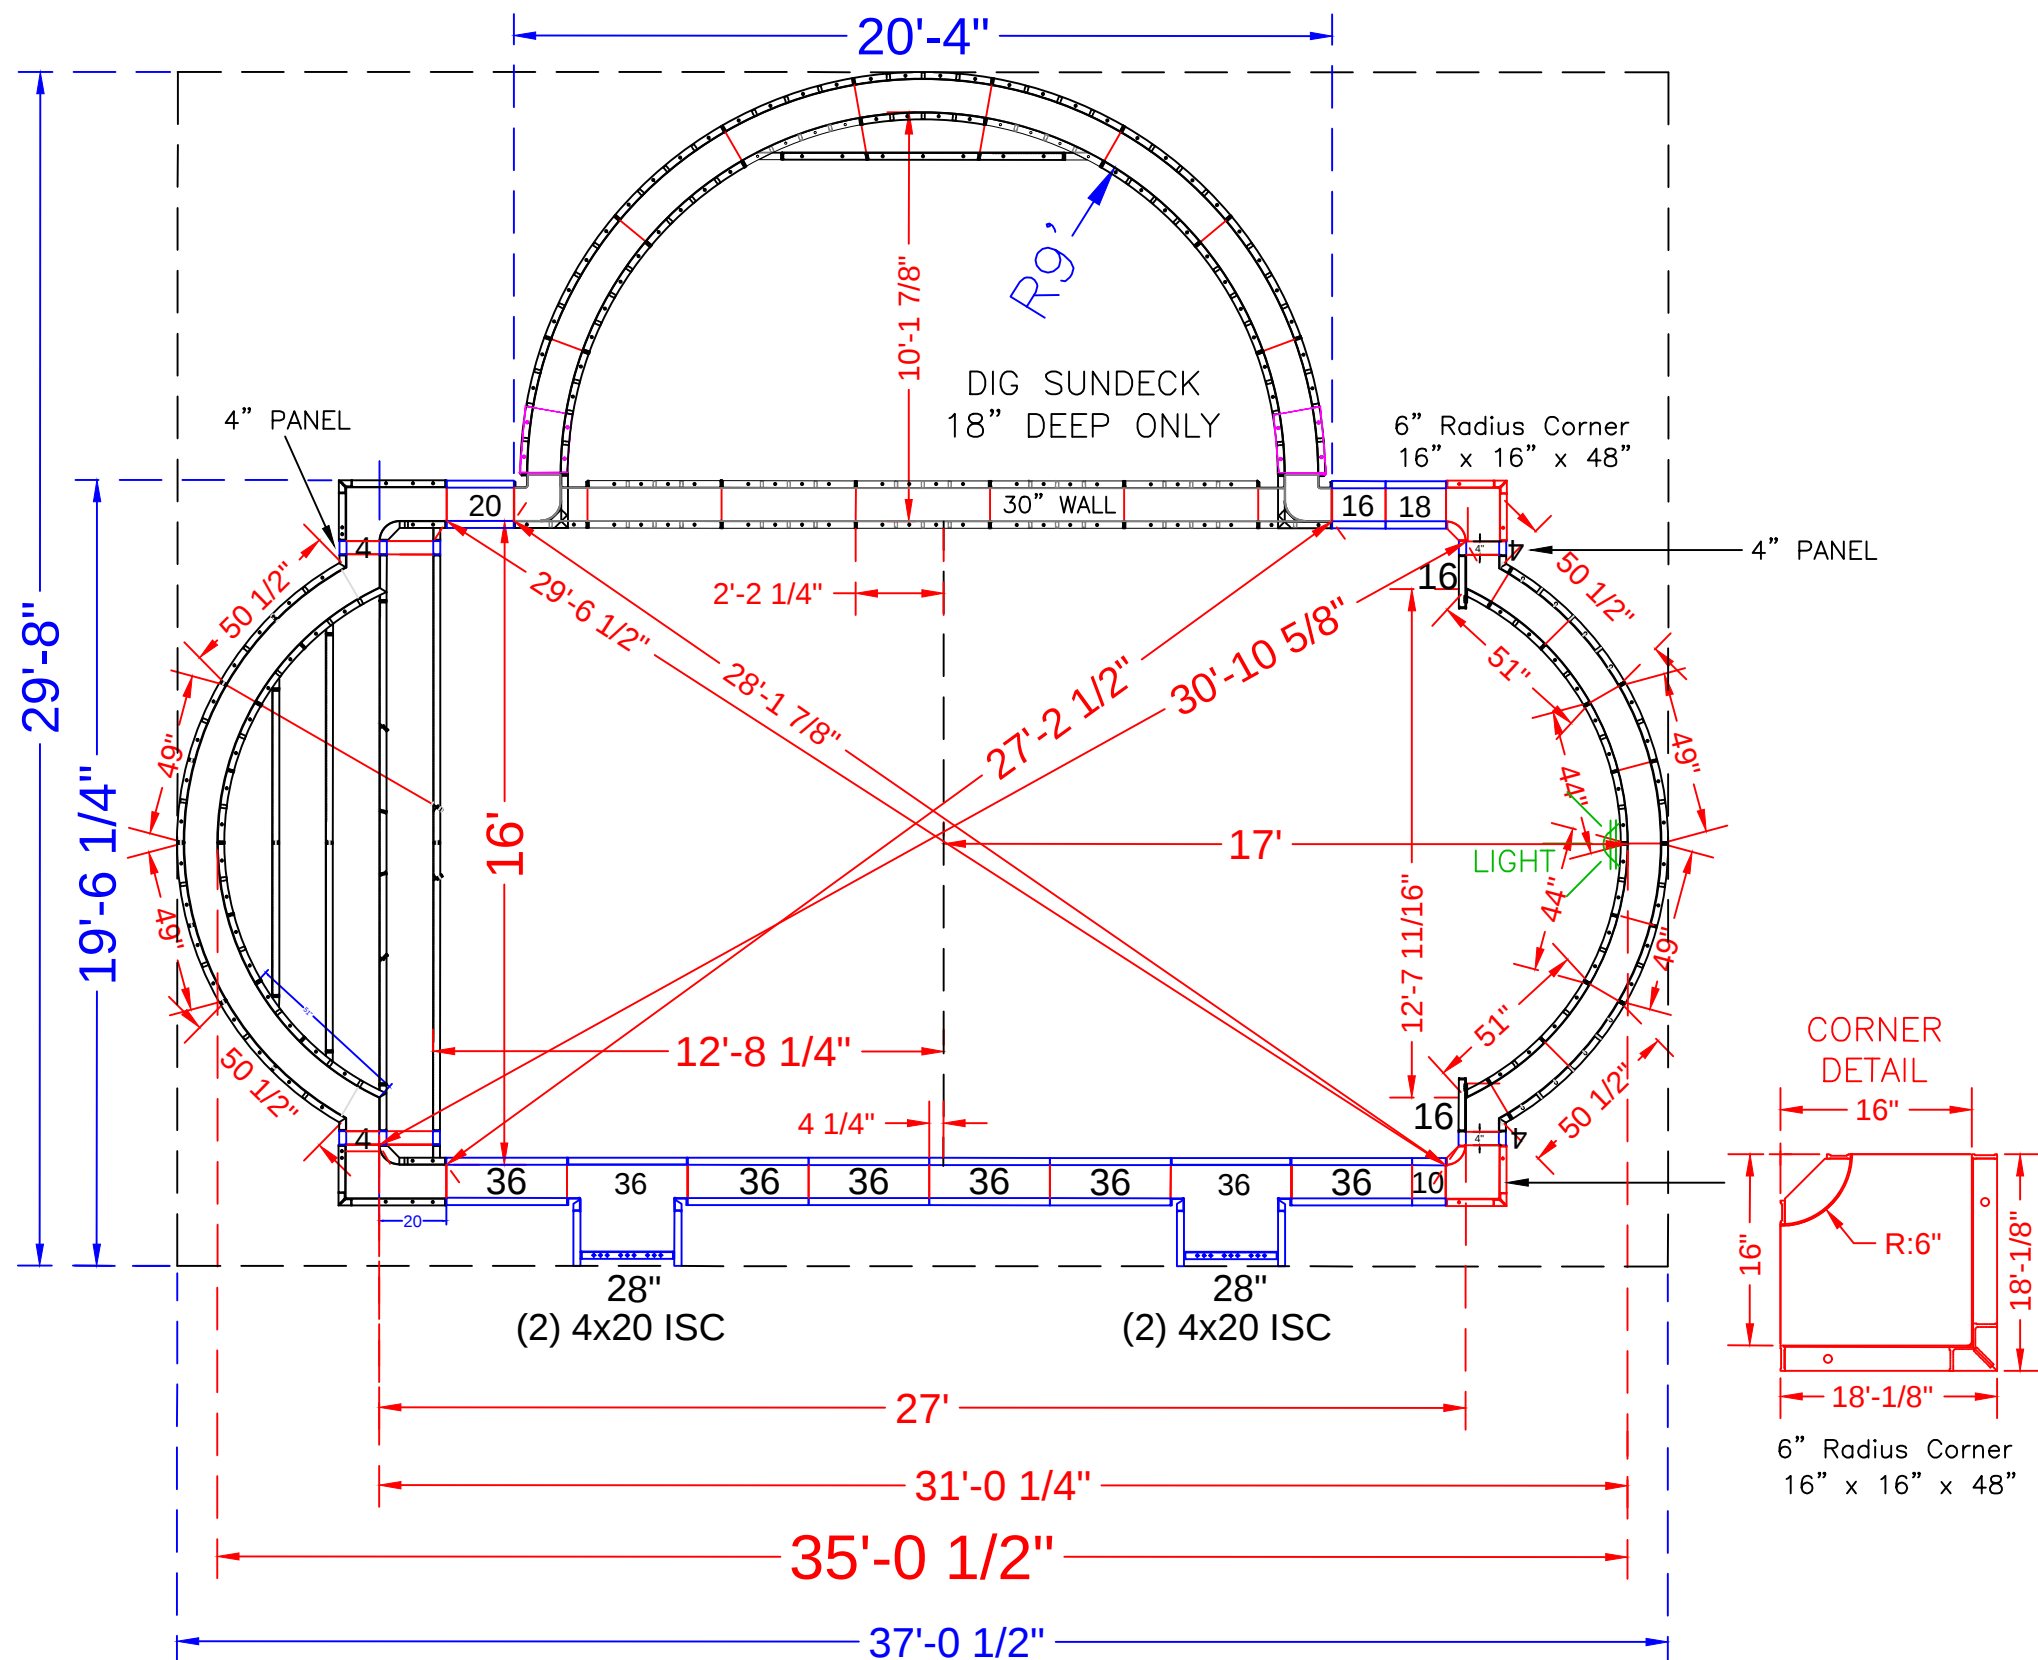

NOTE: SEE CONSTRUCTION PLANS FOR POOL LOCATION

POOL PANEL DESCRIPTIONS	
QTY.	DESCRIPTION
SEE DETAIL PAGE {	1 16' Wide Roman Step Assembly w/ 6" Radius Corners
SEE DETAIL PAGE {	1 9' Radius Sundeck Assembly
CORNERS	
2	16" x 16" x 48 w/Outside Corner-SA (6" Radius)
SKIMMER SIDES {	4 20" x 4" x 48" Adj Offset Hinged ISC (Pilaster) *Skimmer
STRAIGHT PANELS	
6	4" x 48" Panel *Includes 2 on step page (6 total)
2	10" x 48" Panel
4	16" x 48" Panel
2	18" x 48" Panel
2	20" x 48" Panel
SKIMMERS {	2 28" x 48" Panel
14	36" x 48" Panel
POOL ROMAN END ASSEMBLY	
2	49" x 48" 94" Radius Outside Panel
2	44" x 48" 84" Radius Inside Panel
2	51" x 48" 84" Radius Panel
2	50 1/2" x 4" x 48" - 94" Radius / Outside

REILLY - 41 Wellington Road

16' x 35' - 10" Concrete Wall - Double Roman End w/ 9' Radius Vinyl Covered Side Sundeck & 16' Wide Vinyl Covered Roman End Step
Pool Perimeter = 104' Pool Area = 653 S. F.
Approximate Gallons of Pool: 14,100 Gallons







Concrete Yards
- Pool Walls & Steps: 19 yards (17.9 exact)


PANEL LAYOUT

JOB #: 555448
DATE: 6-17-2019
DRAWN BY: SA

REVISIONS		

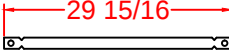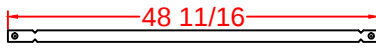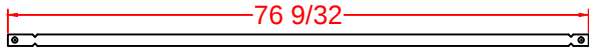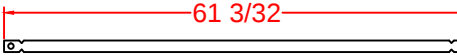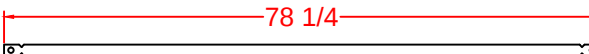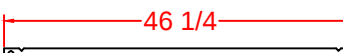

- (A)  Qty (4) Bottom Sides 26" Full Tie
- (B)  Qty (2) 2nd Bottom Sides 43 5/16" Tie
- (C)  Qty (2) Bottom Middle 71 1/16" Tie
- (D)  Qty (2) 2nd Bottom Middle 56 7/8" Tie
- (E)  Qty (2) Bottom Center 74 1/8" Tie
- (F)  Qty (1) 2nd Top Center 42 1/8" Tie
- (G)  Qty (1) Top Center 26 1/8" Tie

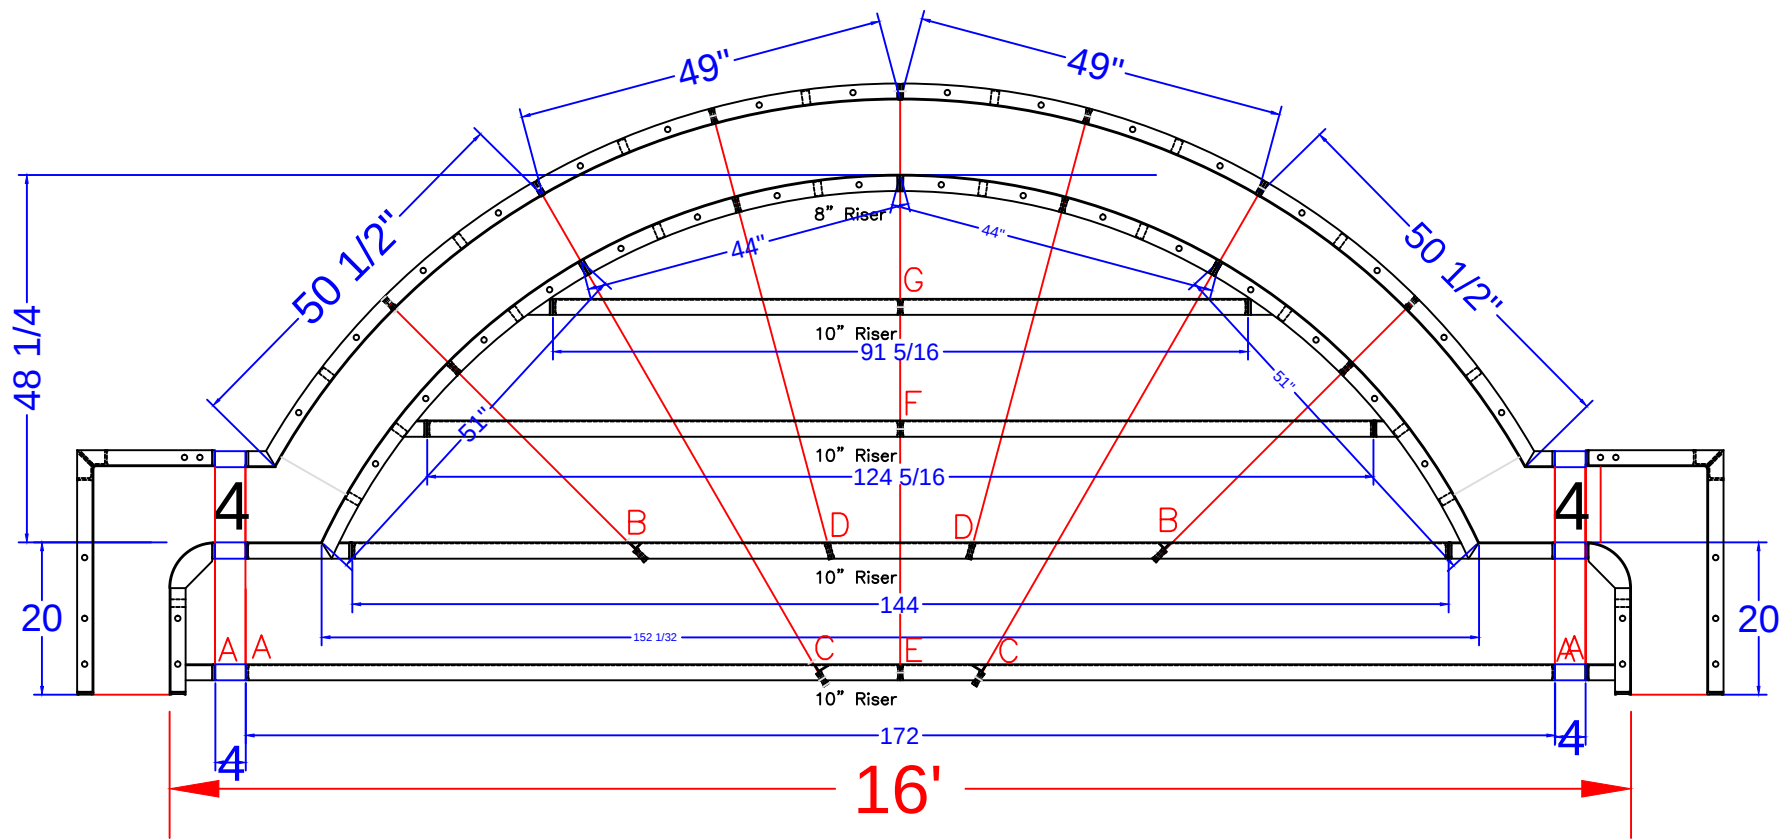

STEP PANEL DESCRIPTIONS

7' RADIUS ROMAN END STEP WITH 8" AND 10" RISERS	
QTY.	DESCRIPTION
2	6 x 20 x 48 ISC Riser Side
2	16 x 30 x 48 OSC Form
2	51 x 4 x 38 84R ISC Zee Riser Side
2	50 1/2 x 4 x 48 94 RADIUS OS Panel
2	44 x 8 84 RADIUS IS Panel Top Riser
2	49 x 48 94 RADIUS OS Panel
3	Risers - Top Center (1)91 5/16, (2)62 5/32
3	Risers - Bottom Center (1)144, (2)86
2	Risers - Bottom Outer Edge
2	4 x 48 Straight Panel
2	4 x 38 Straight Panel
2	4 x 10 Straight Panel

REILLY - 41 Wellington Road


16' x 35' - 10" Concrete Wall - Double Roman End
w/ 9' Radius Vinyl Covered Side Sundeck
& 16' Wide Vinyl Covered Roman End Step
Pool Perimeter = 104' Pool Area = 653 S. F.
Approximate Gallons of Pool: 14,100 Gallons

Concrete Yards
- Pool Walls & Steps: 19 yards (17.9 exact)

STEP DETAIL			
JOB #: 555448			
DATE: 6-17-2019			
SCALE: 1' = 1/2 "			
DRAWN BY: SA			



SEASONAL WORLD
WE BUILD BACKYARDS!

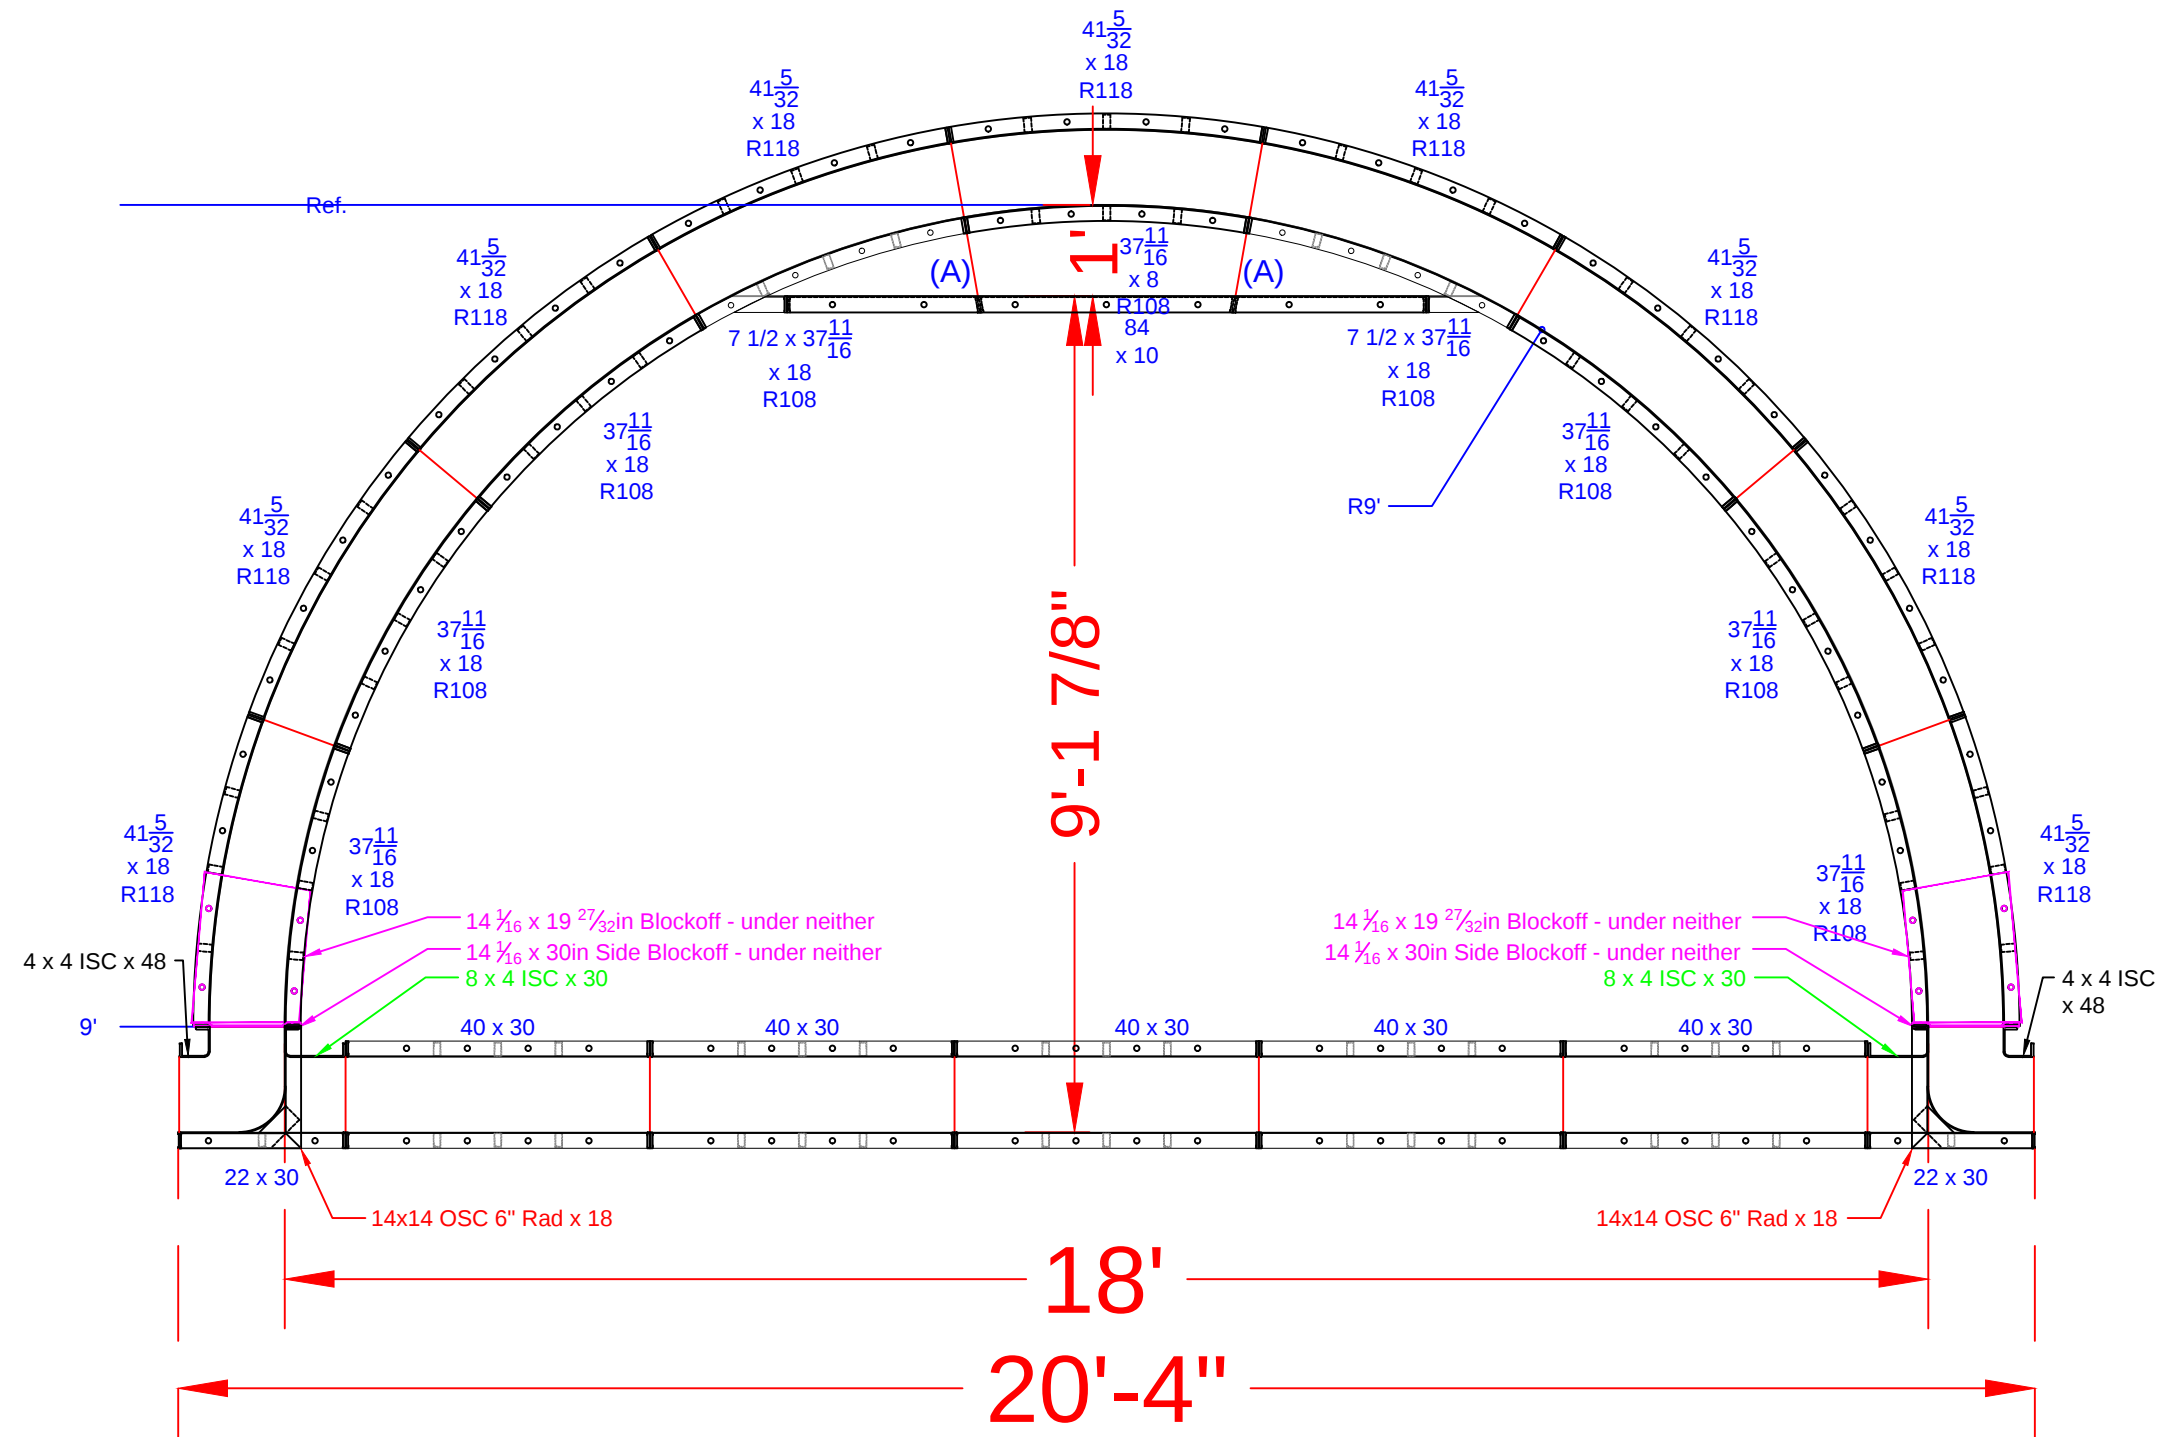

QTY.	DESCRIPTION
1	37 11/16 x 8 108R IS Panel - Top Riser
2	7 15/32 x 37 11/16 ISC Riser Side x 18 108R IS Panel
6	37 11/16 x 18 108R IS Panel
9	41 5/32 x 18 118R OS Panel
2	8 x 4 ISC x 30
2	4 x 4 ISC x 48
2	14 x14 OSC 6" Rad. x 18
1	84 x 10 Riser - 2nd Top
10	40 x 30 Wall Panel SA
2	22 x 30 Wall Panel SA
2	14 1/16 x 19 27/32 Blockoff
2	14 1/16 x 30 Blockoff

REILLY - 41 Wellington Road

16' x 35' - 10" Concrete Wall - Double Roman End
w/ 9' Radius Vinyl Covered Side Sundeck
& 16' Wide Vinyl Covered Roman End Step
Pool Perimeter = 104' Pool Area = 653 S. F.
Approximate Gallons of Pool: 14,100 Gallons

Concrete Yards

- Pool Walls & Steps: 19 yards (17.9 exact)

SUN DECK DETAIL			
JOB #: 555448			
DATE: 6-17-2019			
SCALE: 1' = 1/2 "			
DRAWN BY: SA			



SEASONAL WORLD
WE BUILD BACKYARDS!