

C-D = 7'-3"
C-E = 7'-7"
C-F = 11'-9 ³/₈"
C-G = 20'-6 ¹/₂"
C-H = 26'-4 ¹/₈"
C-I = 8'-9 ⁷/₈"
C-J = 20'-4 ¹/₄"

D-E = 2'
D-F = 7'-10 1/2"
D-G = 14'-5 1/2"
D-H = 23'-8 3/8"
D-I = 10'-9 7/8"
D-J = 13'-10 3/8"

E-F = 9'-9 $\frac{7}{8}$ "
E-G = 15'-9 $\frac{1}{4}$ "
E-H = 25'-7 $\frac{1}{2}$ "
E-I = 9'-3 $\frac{7}{8}$ "
E-J = 12'-10"


F-G = 9'-6 $\frac{3}{8}$ "
F-H = 15'-9 $\frac{7}{8}$ "
F-I = 18'-3 $\frac{3}{4}$ "
F-J = 18'-2 $\frac{3}{8}$ "

G-H = 14'-9 ⁷/₈"
G-I = 25'-1 ¹/₄"
G-J = 16'-9 ⁷/₈"

H-I = 33'-11 1/2"
H-J = 31'-2"

I-J = 18'-0 ⁵/₈"

C = 4' RADIUS
D = 6' RADIUS
E = 4' RADIUS
F = 9' RADIUS
G = 8' RADIUS
H = 6'-9 $\frac{7}{8}$ " RADIUS
I = 4'-9 $\frac{7}{8}$ " RADIUS
J = 8'-9 $\frac{7}{8}$ " RADIUS

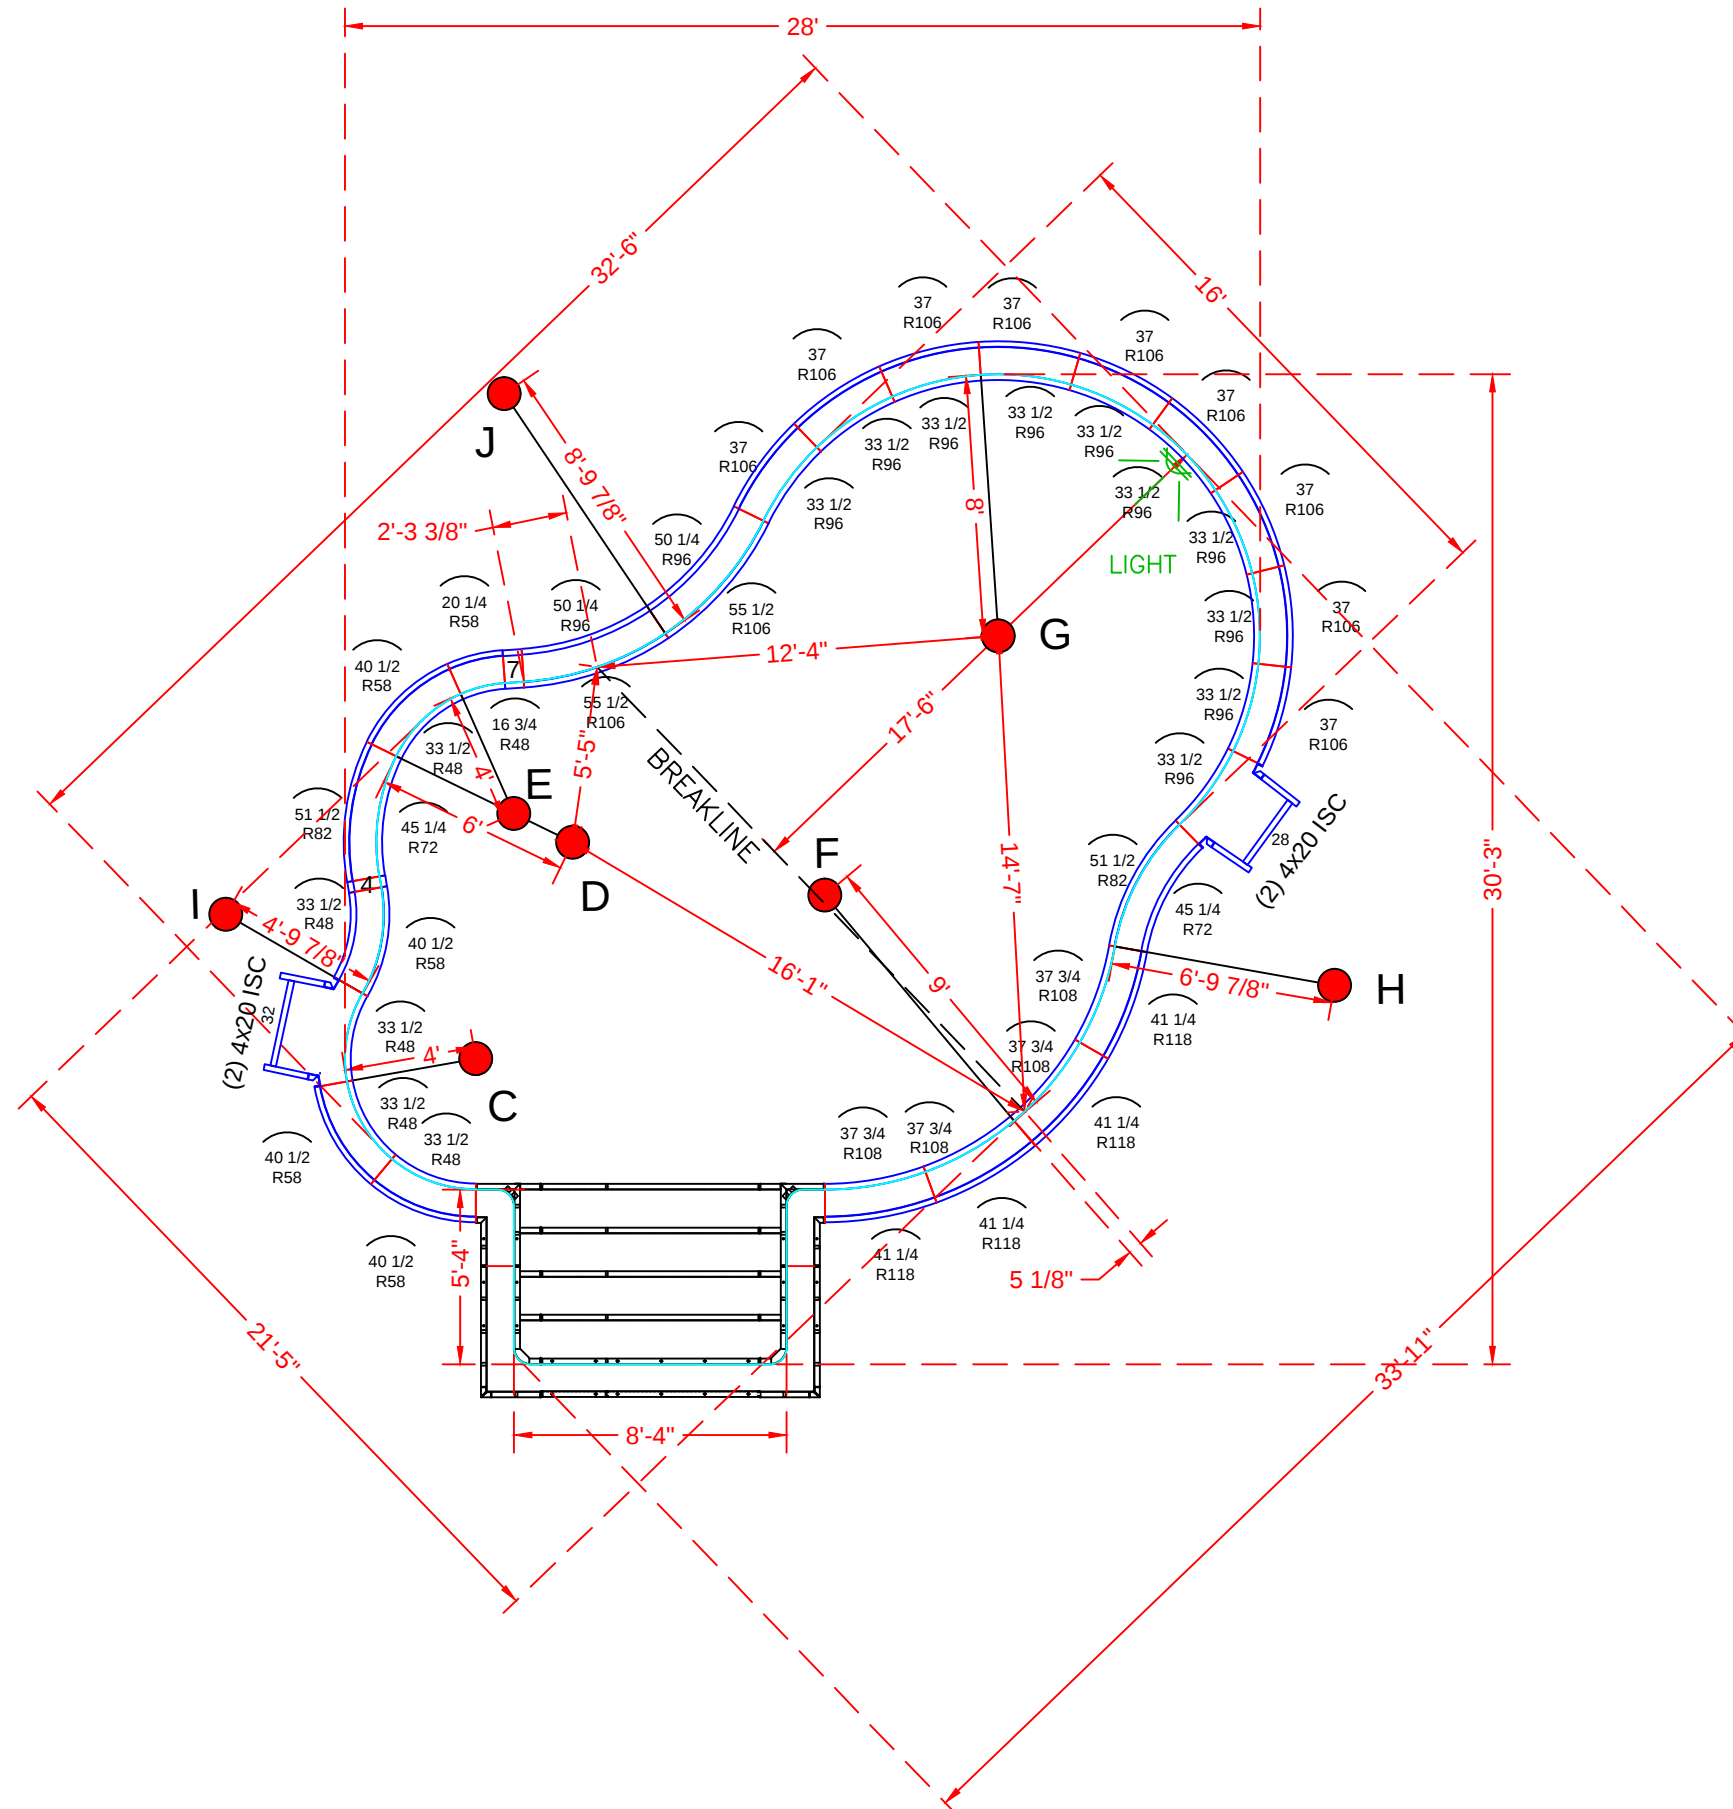

QTY.	DESCRIPTION
1	8'-4" x 5'-4" x 48" Step Assembly w/ 6" Radius
4	4" x 20" x 48" Adj Offset Hinged ISC (Pilaster)
1	28" x 48" Panel-SA
1	32" x 48" Panel-SA
	Straight Panels
2	4" x 48" Panel
2	7" x 48" Panel
	Radius Panels
1	16 3/4" x 48" 48" IS Radius Panel
1	20 1/4" x 48" 58" OS Radius Panel
5	33 1/2" x 48" 48" Radius Panel
4	40 1/2" x 48" 58" Radius Panel
2	45 1/4" x 48" 72" Radius Panel
2	51 1/2" x 48" 82" Radius Panel
10	33 1/2" x 48" 96" Radius Panel
9	37" x 48" 106" Radius Panel
2	50 1/4" x 48" 96" Radius OS Panel
2	55 1/2" x 48" 106" Radius IS Panel
4	37 3/4" x 48" 108" Radius IS Panel
4	41 1/4" x 48" 118" Radius OS Panel



See Detail Page {
Skimmer Sides {
Skimmer {
Skimmer {

21'-6" x 34' - 10" Concrete Wall - Oasis
w/ 8'-4" x 5'-4" Vinyl Covered Step
Pool Perimeter = 95'
Pool Area = 525 S. F.
Approximate Gallons of Pool: 17,700 Gallons
Concrete Yards
- Pool Walls & Steps: 17.5 yards (16.3 exact)


JOB #: 500431
DATE: 11-10-2014
SCALE: N.T.S.
DRAWN BY: SA & LH

	REVISIONS		




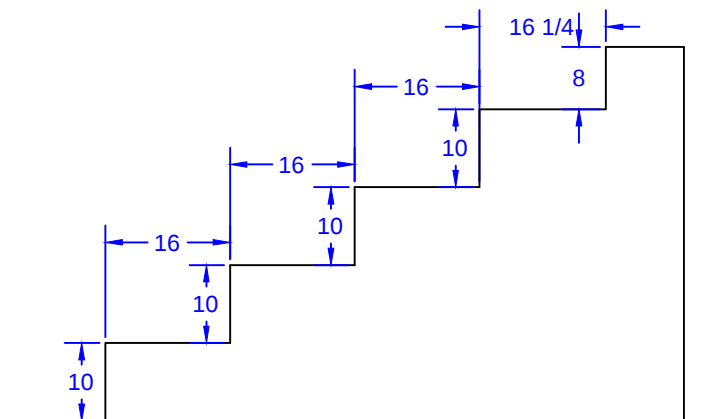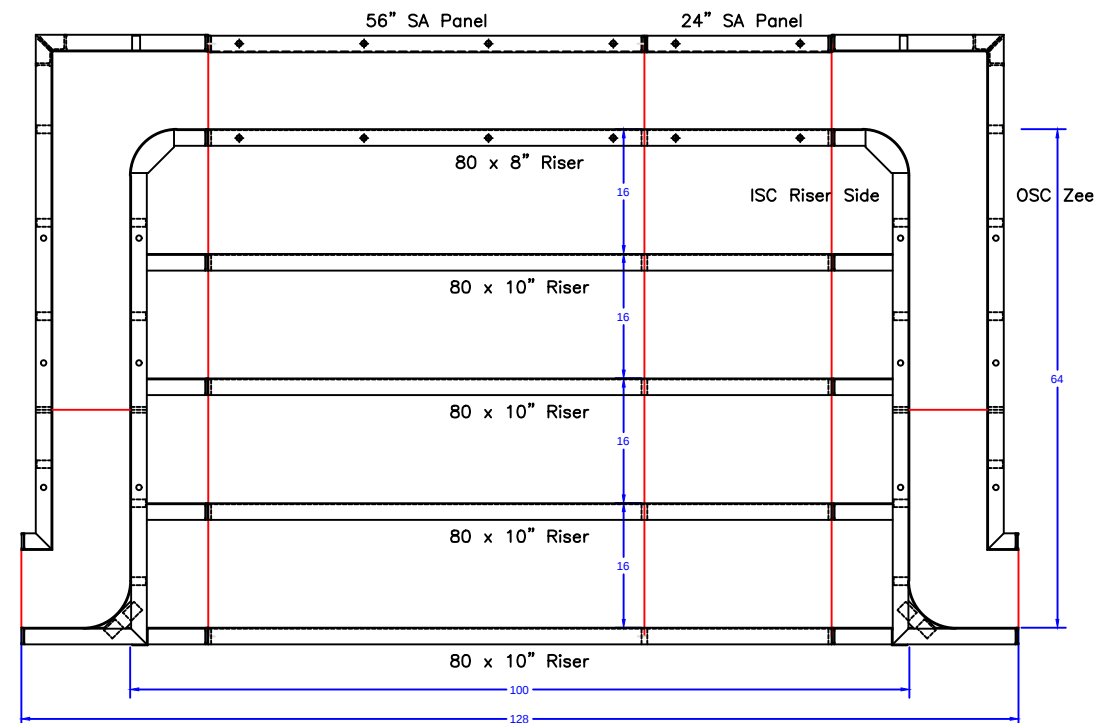

STEP TIES:

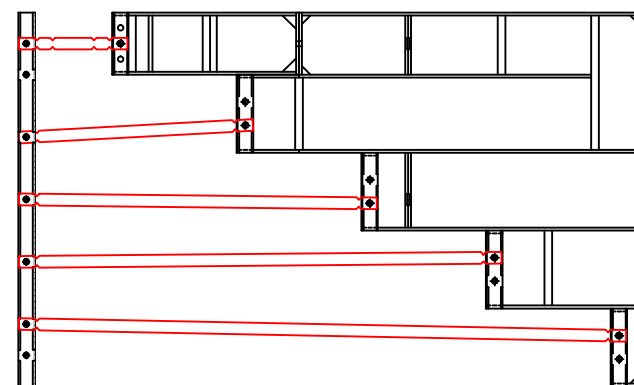

8'-4" x 5'-4" Outside End Step - 6" Radius Corners

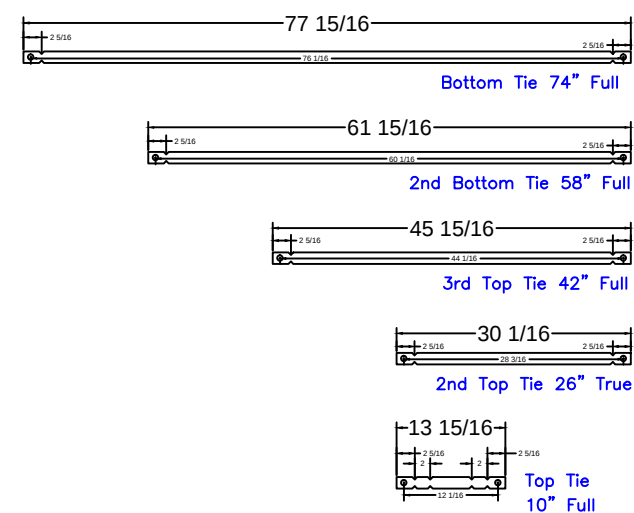

8'-4" Step
Qty(4)

Qty(2)

Qty(2)

Qty(2)

Qty(12)

REISHER - 11 Pioneer Court

21'-6" x 34' - 10" Concrete Wall - Oasis

w/ 8'-4" x 5'-4" Vinyl Covered Step

Pool Perimeter = 95'

Pool Area = 525 S. F.

Approximate Gallons of Pool: 17,700 Gallons

Concrete Yards

- Pool Walls & Steps: 17.5 yards (16.3 exact)

STEP PANEL DESCRIPTIONS

QTY.	DESCRIPTION
4	80 x 10 Risers
1	80 x 8 Top Riser
1	24 x 48 SA Panel
1	56 x 48 SA Panel-Back Wall
2	4 x 64 x 20 x 48 OSC Zee Panel
2	10 x 64 x 14 x 48 ISC Riser Sides

STEP DETAIL

JOB #: 500431

DATE: 11-10-2014

SCALE: 1' = 1/2 "

DRAWN BY: SA & LH



SEASONAL WORLD
WE BUILD BACKYARDS!