



M-N= 8'-9"

J-K = 33'-2"
J-L = 37'-1"
J-M = 25'-7"
J-N = 16'-9"

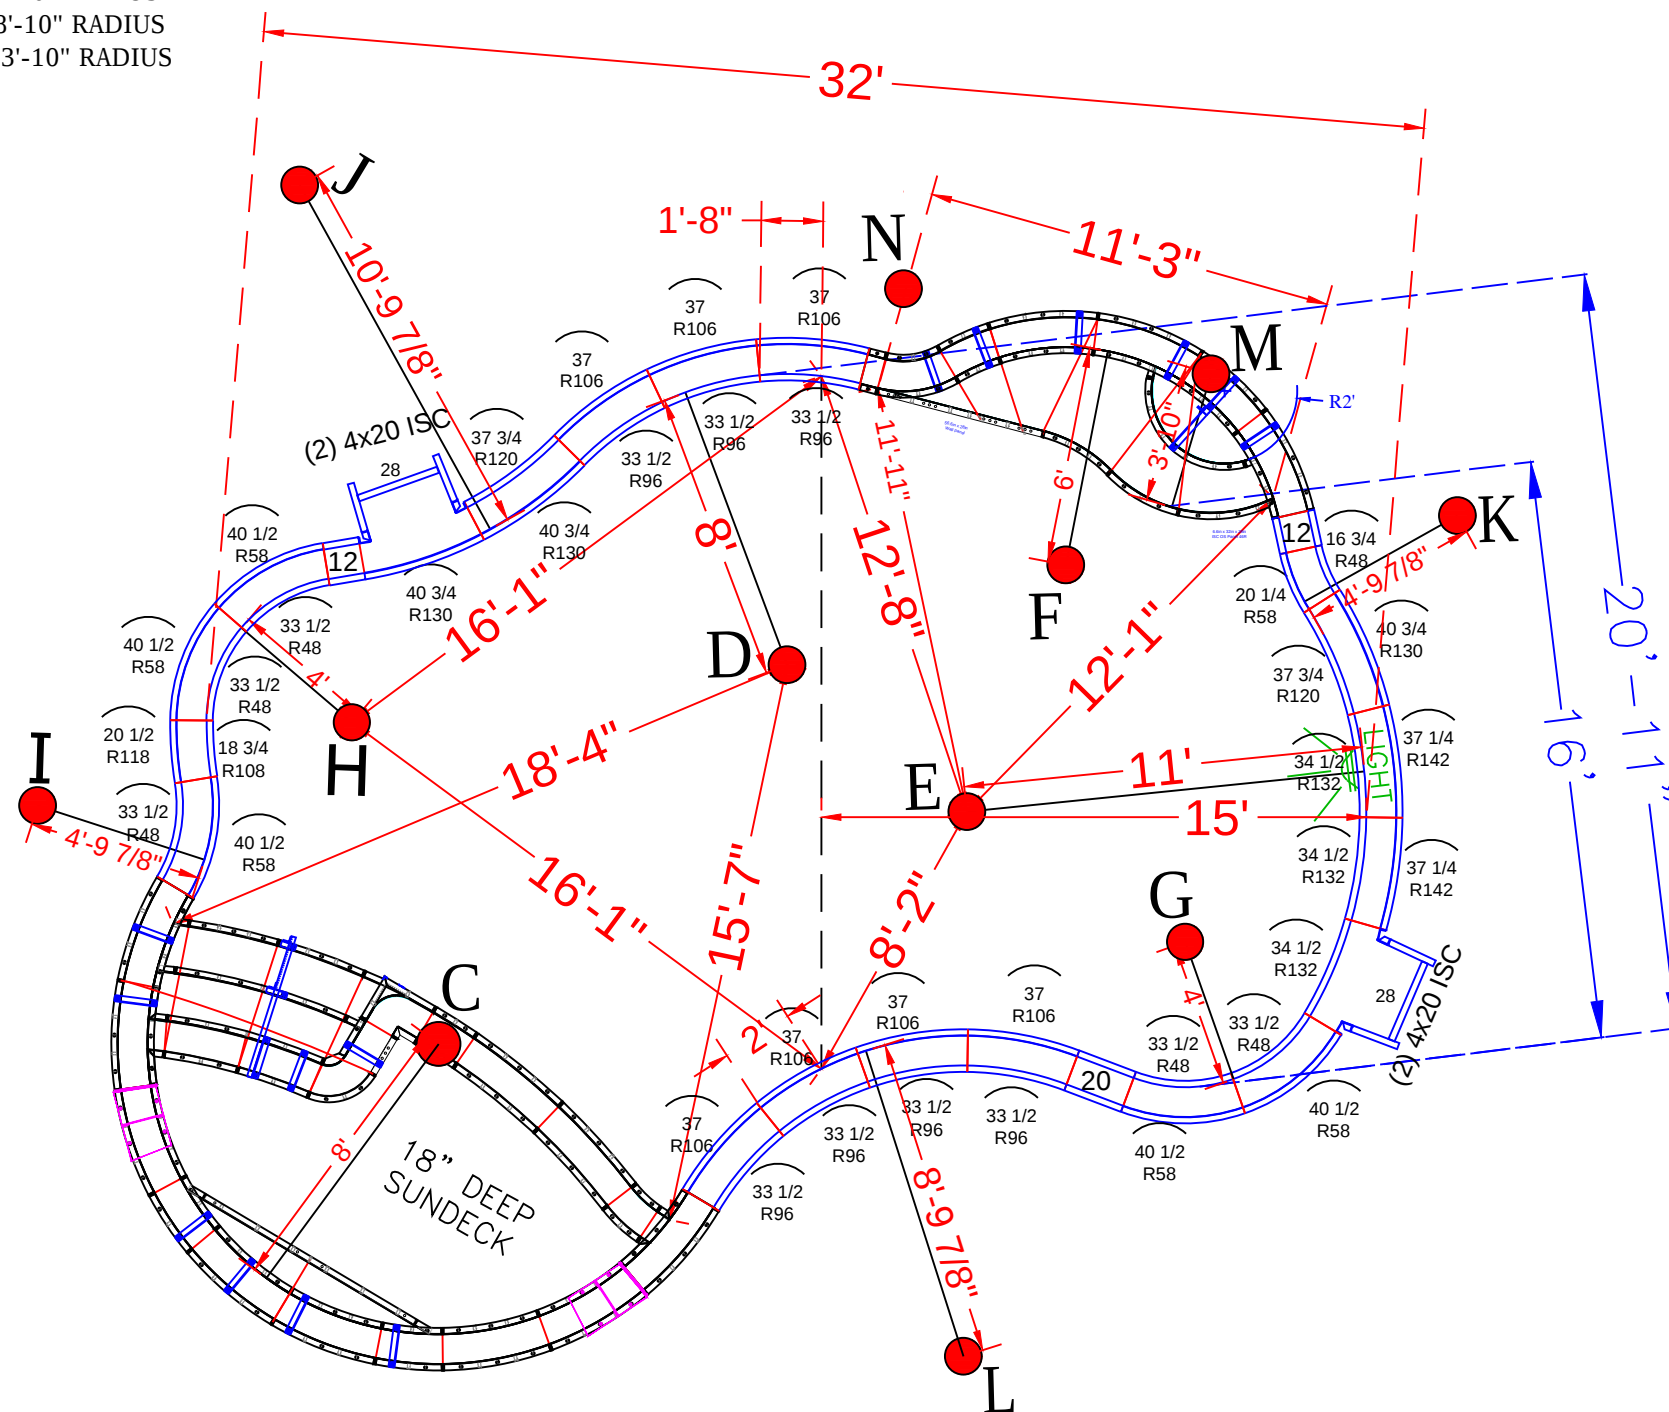




TIES:

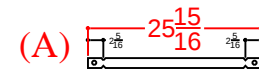

(B) 

(C)

1/4" BB

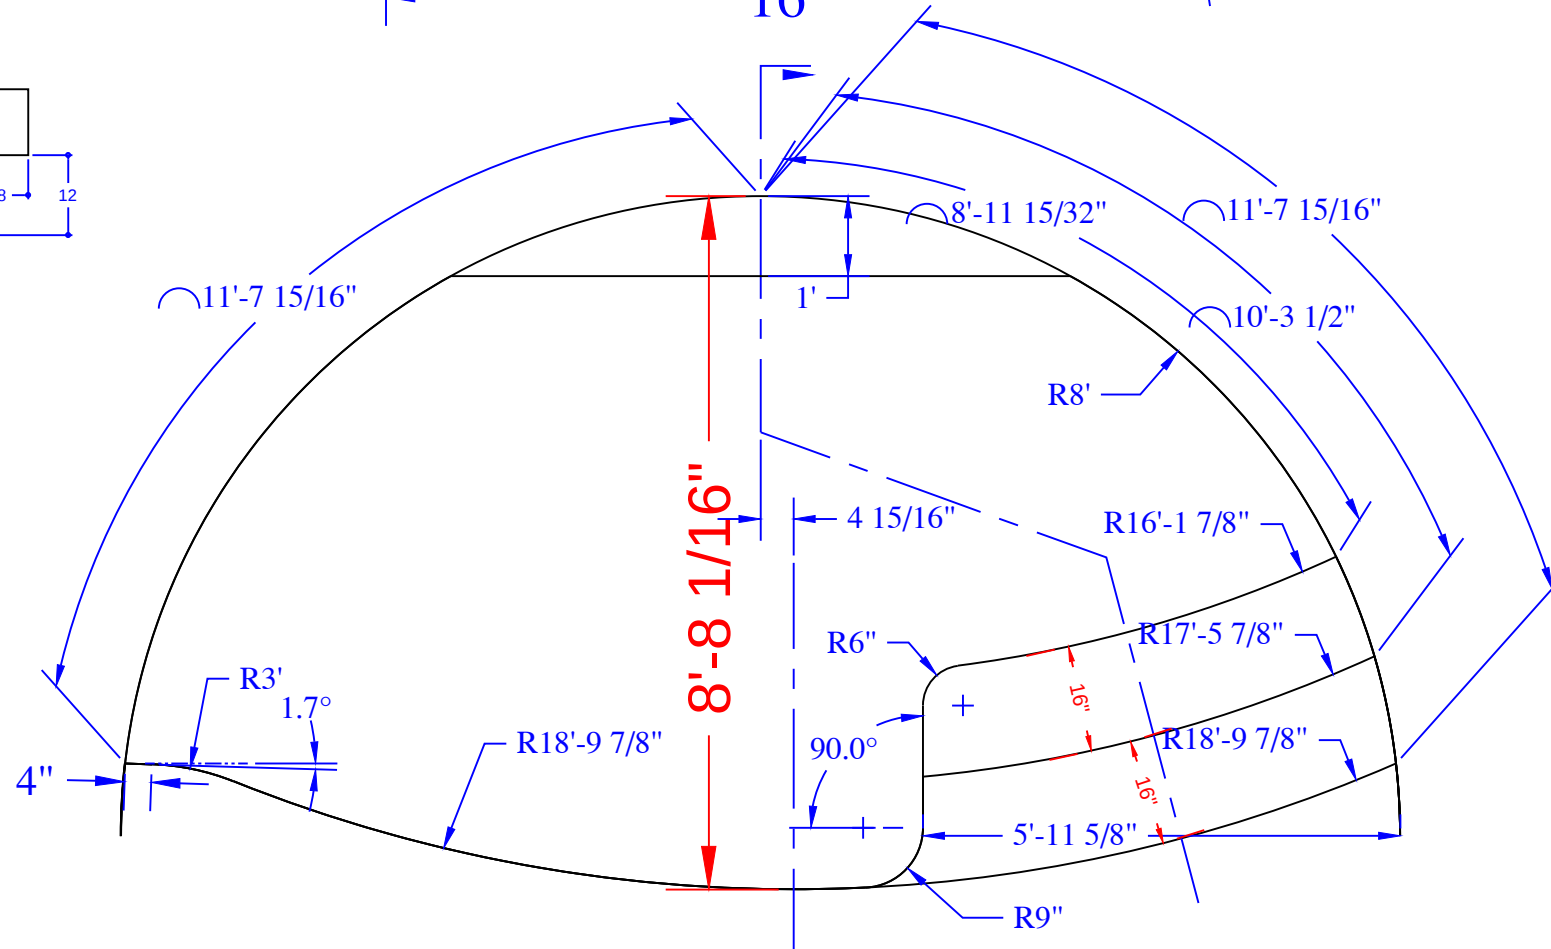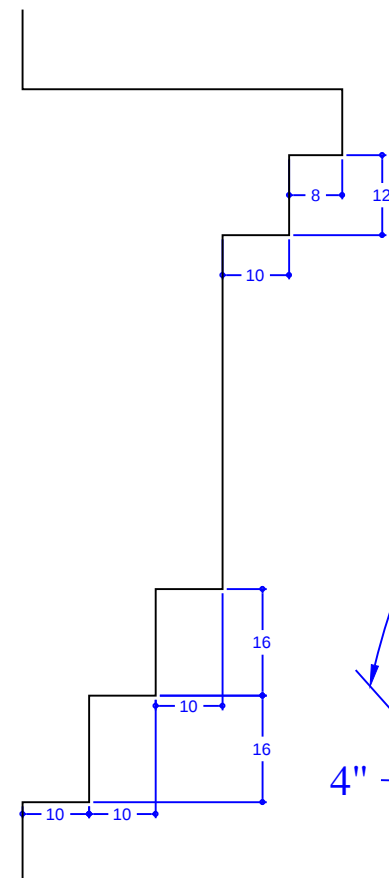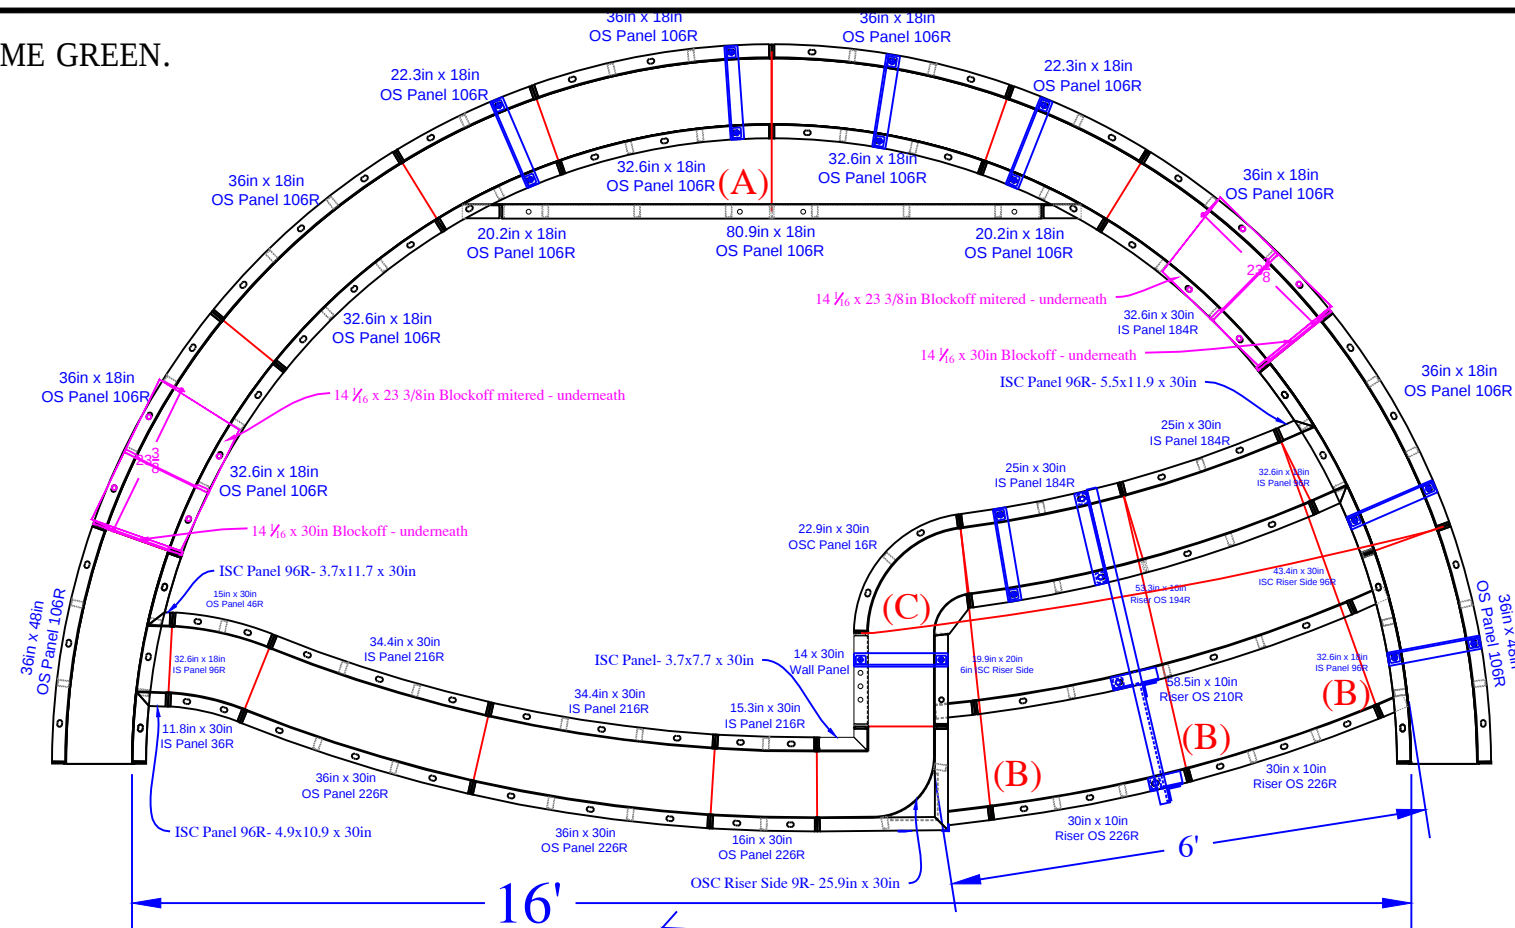

QTY	DESCRIPTION
3	36in x 48in OS Panel 106R
1	16in x 30in OS Panel 226R
2	36in x 30in OS Panel 226R
1	15.3in x 30in IS Panel 216R
2	34.4in x 30in IS Panel 216R
1	15in x 30in OS Panel 46R
1	11.8in x 30in IS Panel 36R
2	25in x 30in IS Panel 184R
1	14in x 30in Wall Panel
2	22.3in x 18in OS Panel 106R
5	36in x 18in OS Panel 106R
6	32.6in x 18in IS Panel 96R
1	4.9in x 10.9in x 30in ISC Panel 96R
1	3.7in x 11.7in x 30in ISC Panel 96R
1	5.5in x 11.9in x 30in ISC Panel 96R
1	3.7in x 7.7in x 30in ISC Panel
1	22.9in x 30in OSC Panel 16R
2	32.6in x 8in Riser IS 96R - Top Upper
2	20.2in x 18in ISC Riser Side 96R
1	43.4in x 30in ISC Riser Side 96R
1	19.9in x 20in 6in ISC Riser Side
1	25.9in x 30in OSC Riser Side 9R
1	80.9in x 10in Riser - Bottom Upper
1	53.3in x 10in Riser OS 194R- Top Lower
1	58.5in x 10in Riser OS210R- 2nd Top Lower
2	30in x 10in Riser OS226R- Bottom Lower
2	14 1/16in x 23.3in Blockoff mitered
2	14 1/16in x 30in Blockoff
8	Parapet Brackets - 10in Wall
1	Parapet Brackets - 42in Wall
1	22" Full Wall Tie "A"- 2nd Top Rise
3	41 29/32" Wall Tie "B"- Bottom Rise
2	86 13/16" Wall Tie "C"- Bottom Wall

REYNOLDS - 8 Victoria Court


Concrete Yards

- Pool Walls & Sundeck: 18 yards

SUN DECK DETAIL			
JOB #: 555805			
DATE: 5-15-2020			
DRAWN BY: SA			



SEASONAL WORLD
WE BUILD BACKYARDS!

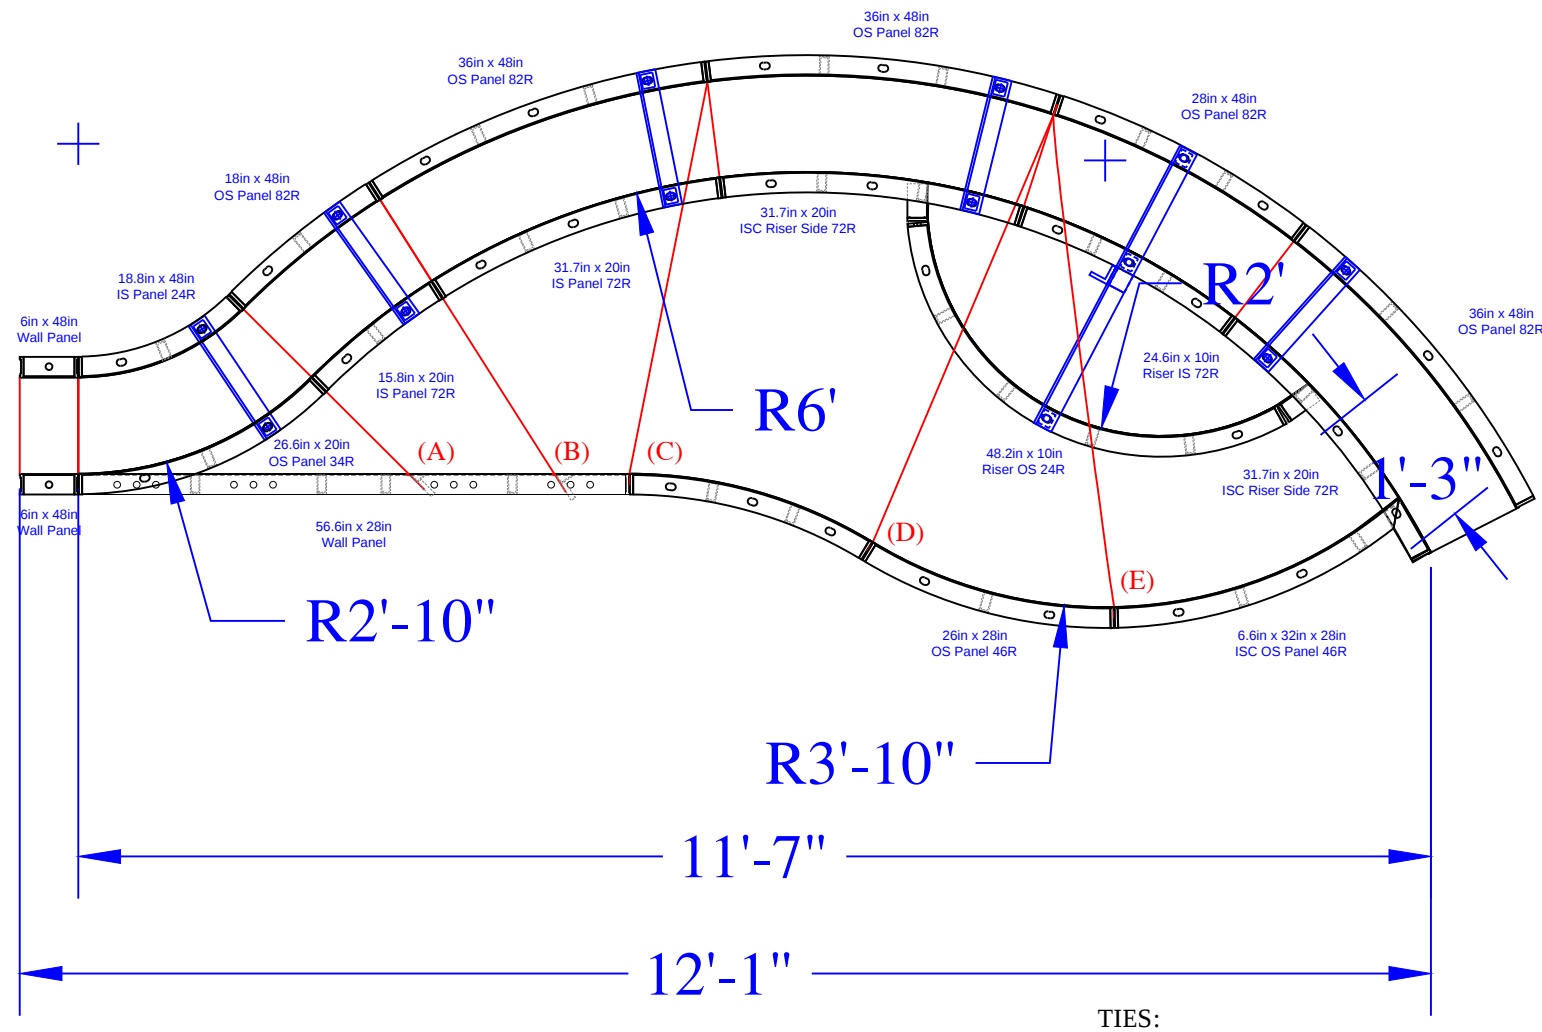


REYNOLDS - 8 Victoria Court

20'-10" x 27'-3" x 33'-6" - 10" Concrete Wall - Freeform
w/ Interior Vinyl Covered Sun Deck / Step Combo
& Deep End Bench & Step Out
Pool Perimeter = 100 Ln. Ft.
Pool Area = 622 Sq.Ft.
Approximate Pool Gallons: 16,300 Gallons

Concrete Yards

- Pool Walls & Sundeck: 18 yards

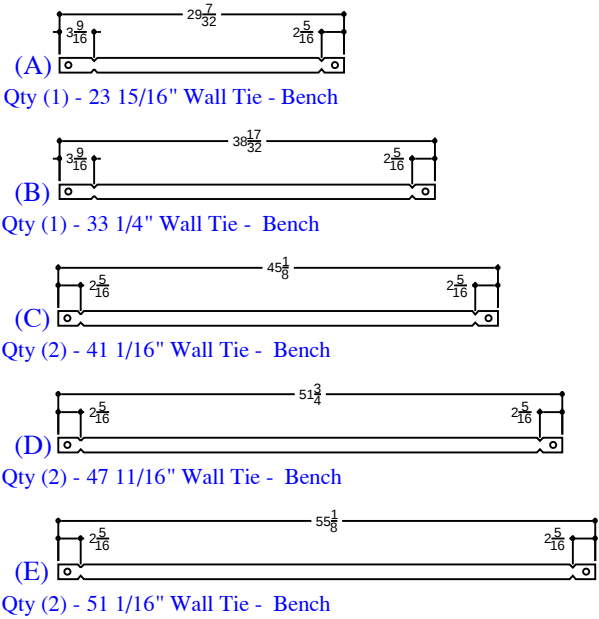

SWIM-OUT

JOB #: 555805

DATE:

5/15/2024 BY: SA



SEASONAL WORLD
WE BUILD BACKYARDS!

SWIMOUT PANELS (Dark Green)	
QTY	DESCRIPTION
2	6in x 48in Straight Wall Panel
1	18in x 48in OS Panel 82R
1	28in x 48in OS Panel 82R
3	36in x 48in OS Panel 82R
1	18.8in x 48in IS Panel 24R
1	56.6in x 28in Wall Panel
1	26.3in x 28in IS Panel 48R
1	26in x 28in OS Panel 46R
1	15.8in x 20in IS Panel 72R
1	31.7in x 20in IS Panel 72R
1	26.6in x 20in OS Panel 34R
1	6.6 x 32in x 28in ISC OS Panel 46R
1	24.6in x 10in Riser IS 72R - Top
2	31.7in x 20in 4in ISC Riser Side 72R
1	48.2in x 10in Riser OS 24R - Bottom
5	Parapet Brackets for 10in Wall
1	Parapet Brackets for 18in Step
1	23 15/16" Wall Tie "A"- Bench
1	33 1/4" Wall Tie "B"- Bench
2	41 1/16" Wall Tie "C"- Bench
2	47 11/16" Wall Tie "D"- Bench
2	51 1/16" Wall Tie "E"- Bench