

NODE POINT MEASUREMENTS

C-D = 12'-10 1/4"
C-E = 23'-10 1/4"
C-F = 24'-9 3/8"
C-G = 24'-7 1/4"
C-H = 21'-1 3/8"
C-I = 30'-4"
C-J = 18'-9 7/8"

D-E = 13'-11 1/8"
D-F = 14'-8"
D-G = 14'-10 3/4"
D-H = 22'-10 3/4"
D-I = 17'-9 3/8"
D-J = 18'-9 7/8"

E-F = 1'
E-G = 1'
E-H = 20'
E-I = 18'-11"
E-J = 32'-5 1/2"

F-G = 1'
F-H = 20'-9 1/2"
F-I = 18'-7 3/4"
F-J = 33'-0 3/4"


G-H = 19'-10 1/2"
G-I = 19'-7 1/8"
G-J = 33'-5 3/8"

H-I = 37'-3"
H-J = 38'-7 3/4"

I-J = 26'-5 3/8"

RADII MEASUREMENTS

C = 9' RADIUS
D = 9' RADIUS
E = 9' RADIUS
F = 8' RADIUS
G = 8' RADIUS
H = 11'-9 7/8" RADIUS
I = 8'-9 7/8" RADIUS
J = 9'-9 7/8" RADIUS

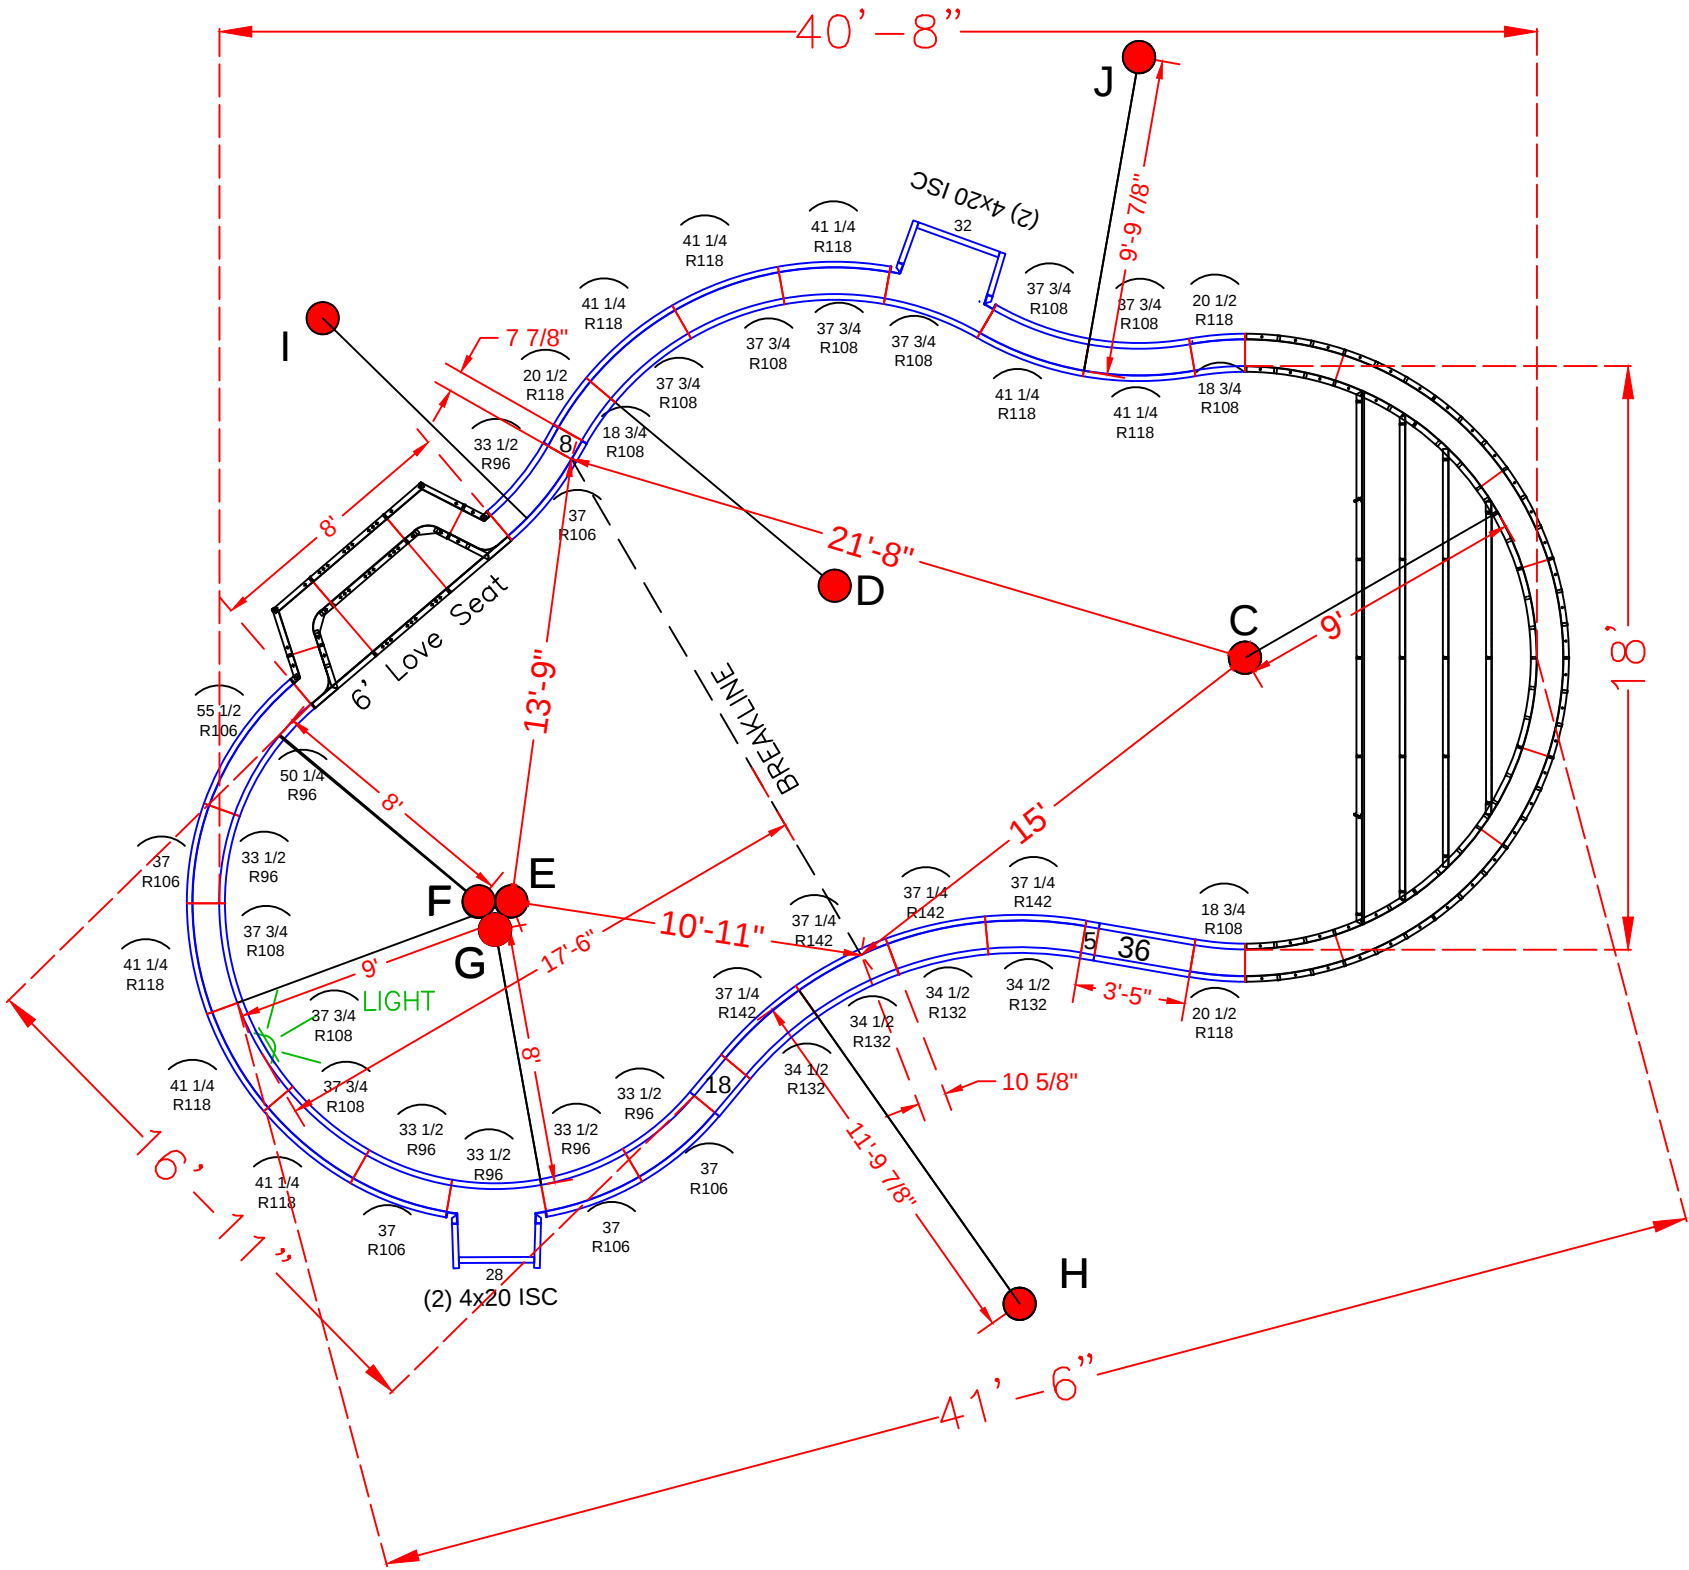

POOL PANEL DESCRIPTIONS

QTY.	DESCRIPTION
1	9' Radius Step Assembly
4	4" x 20" x 48" Adj Offset Hinged ISC (Pilaster)
STRAIGHT PANELS	
2	5" x 48" Straight
2	8" x 48" Straight
2	18" x 48" Straight
1	28" x 48" Straight
1	32" x 48" Straight
2	36" x 48" Straight
RADIUS PANELS	
6	33 1/2" x 48" - 96" Radius Panel
5	37" x 48" - 106" Radius Panel
1	50 1/4" x 48" - 96" Radius Panel
1	55 1/2" x 48" - 106" Radius Panel
9	37 3/4" x 48" - 108" Radius Panel
8	41 1/4" x 48" - 118" Radius Panel
4	34 1/2" x 48" - 132" Radius Panel
4	37 1/4" x 48" - 142" Radius Panel
3	18 3/4" x 48" 108" Radius Panel
3	20 1/2" x 48" 118" Radius Panel

SEE DETAIL PAGE {
SKIMMER SIDES {

SKIMMERS {

RUBIN - 7 Meadow Run Court
18' x 36' - 10" Concrete Wall - Sierra
w/ 9' Radius Vinyl Covered Interior Steps
& 2' x 6' Vinyl Covered Love Seat
Pool Perimeter = 112' Pool Area = 723 S. F.
Approximate Pool Gallons: 25,260 Gallons


Concrete Yards
- Pool Walls & Steps: 22 yards (20.72 exact)

PANEL LAYOUT

JOB #: 500474
DATE: 06-22-2015
DRAWN BY: SA

REVISIONS



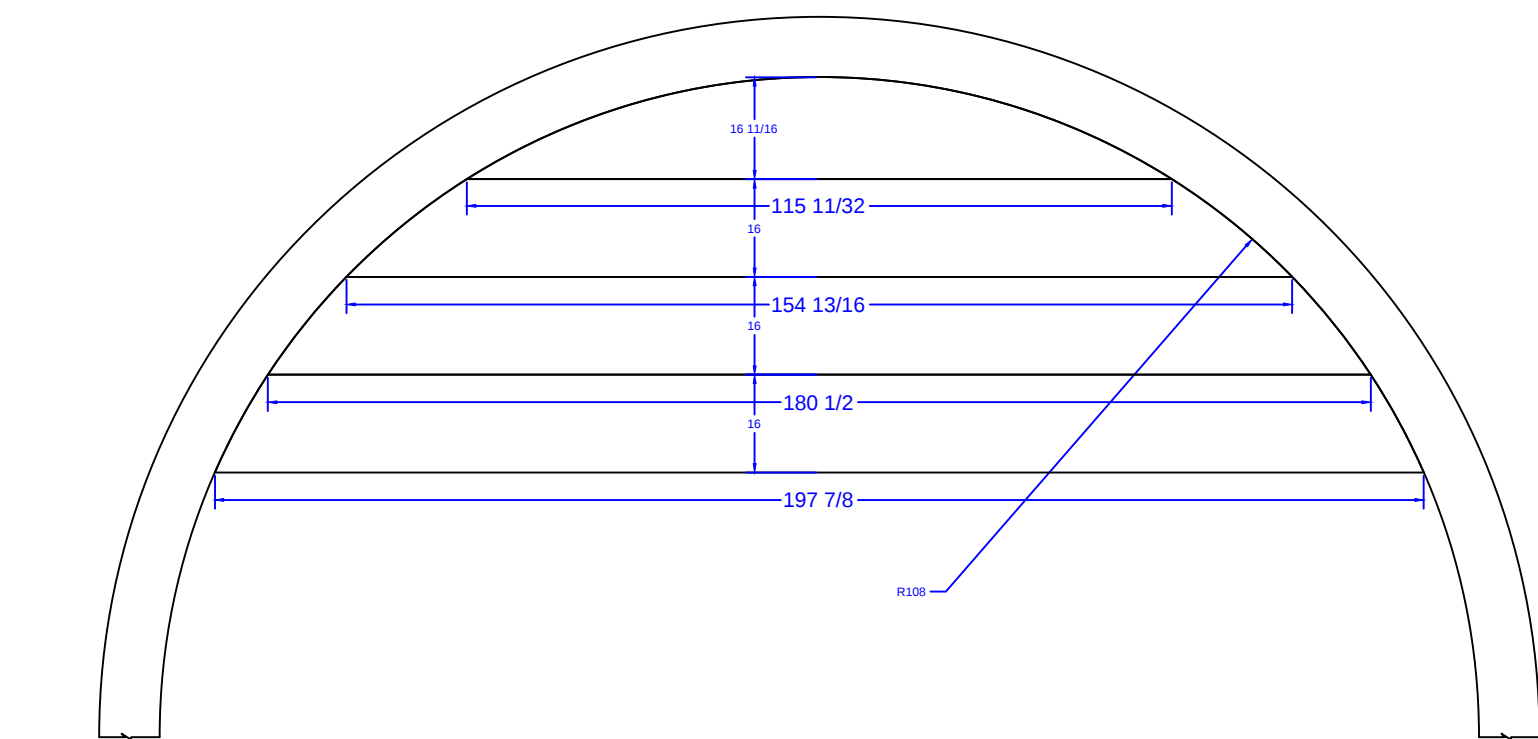

Qty (2) Bottom Sides 45 19/32" Full Tie w/ 1 3/8"BB (A)


Qty (1) Bottom Center 74 9/16" Full Tie (B)

Qty (2) Bottom at Step Joints 68 27/32" Full Tie (C)

Qty (2) 2nd to Bottom at Step Joints 52 27/32" Full Tie (D)

Qty (2) 3rd to Bottom at Step Joints 36 27/32" Full Tie (E)

Qty (1) 2nd Top Center 28 3/4" Full Tie (F)

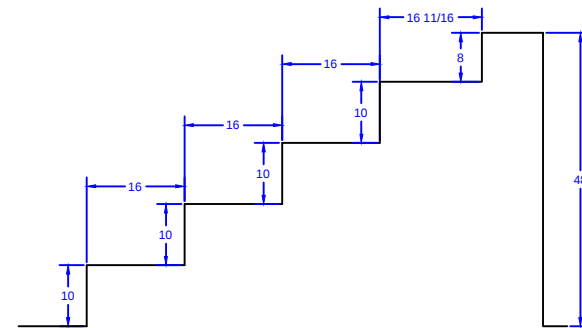



Concrete Yards
- Pool Walls & Steps: 22 yards (20.72 exact)

STEP DETAIL			
JOB #: 500474			
DATE: 06-22-2015			
DRAWN BY: SA			



SEASONAL WORLD

WE BUILD BACKYARDS!

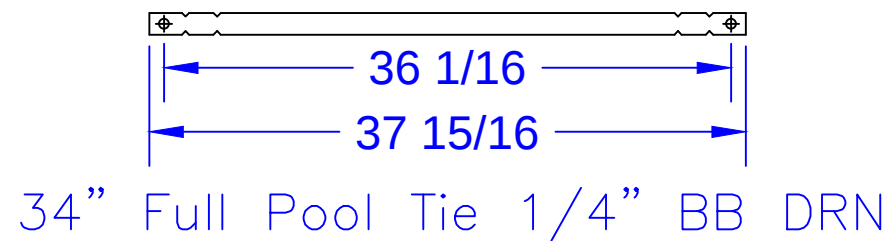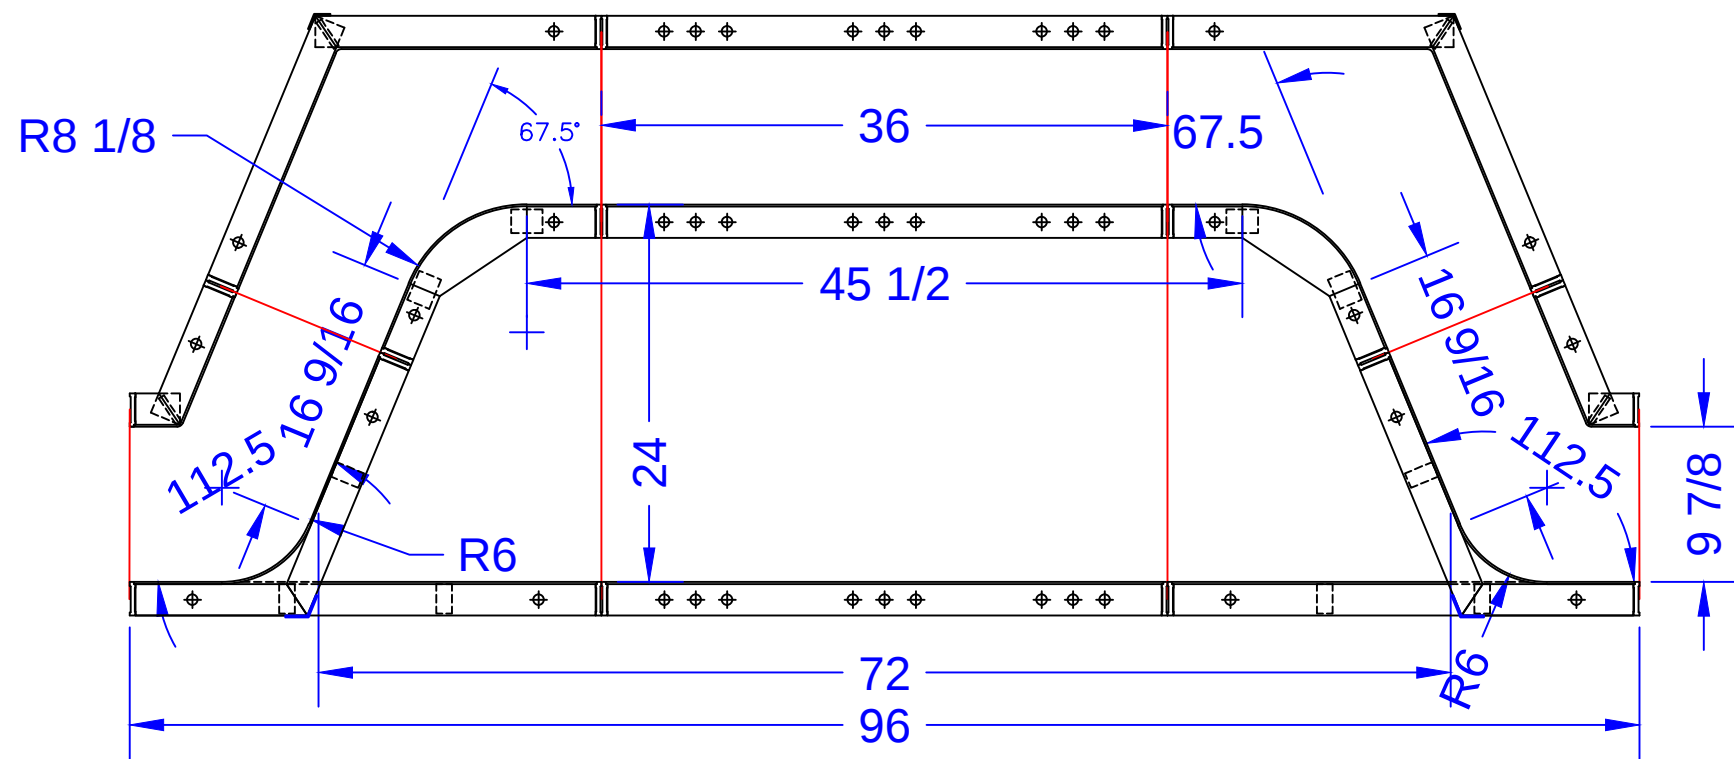

QTY: 4 Ties

QTY.	LOVE SEAT PANEL DESCRIPTIONS
2	16 3/4" x 16 3/4" x 48" OSC
2	3 1/4" x 9 1/4" x 48" ISC
1	36" x 48" SA Panel
2	10 3/16" x 10 3/16" x 24" ISC 8" Radius - Fixed 67.5° Bench Form
2	30" x 15 29/32" x 48" OSC 6" Radius - Fixed 67.5° Riser Side
2	36" x 24" SA Panel

RUBIN - 7 Meadow Run Court
 18' x 36' - 10" Concrete Wall - Sierra
 w/ 9' Radius Vinyl Covered Interior Steps
 & 2' x 6' Vinyl Covered Love Seat
 Pool Perimeter = 112' Pool Area = 723 S. F.
 Approximate Pool Gallons: 25,260 Gallons

Concrete Yards
 - Pool Walls & Steps: 22 yards (20.72 exact)

BENCH DETAIL			
JOB #: 500474			
DATE: 06-22-2015			
DRAWN BY: SA			

