
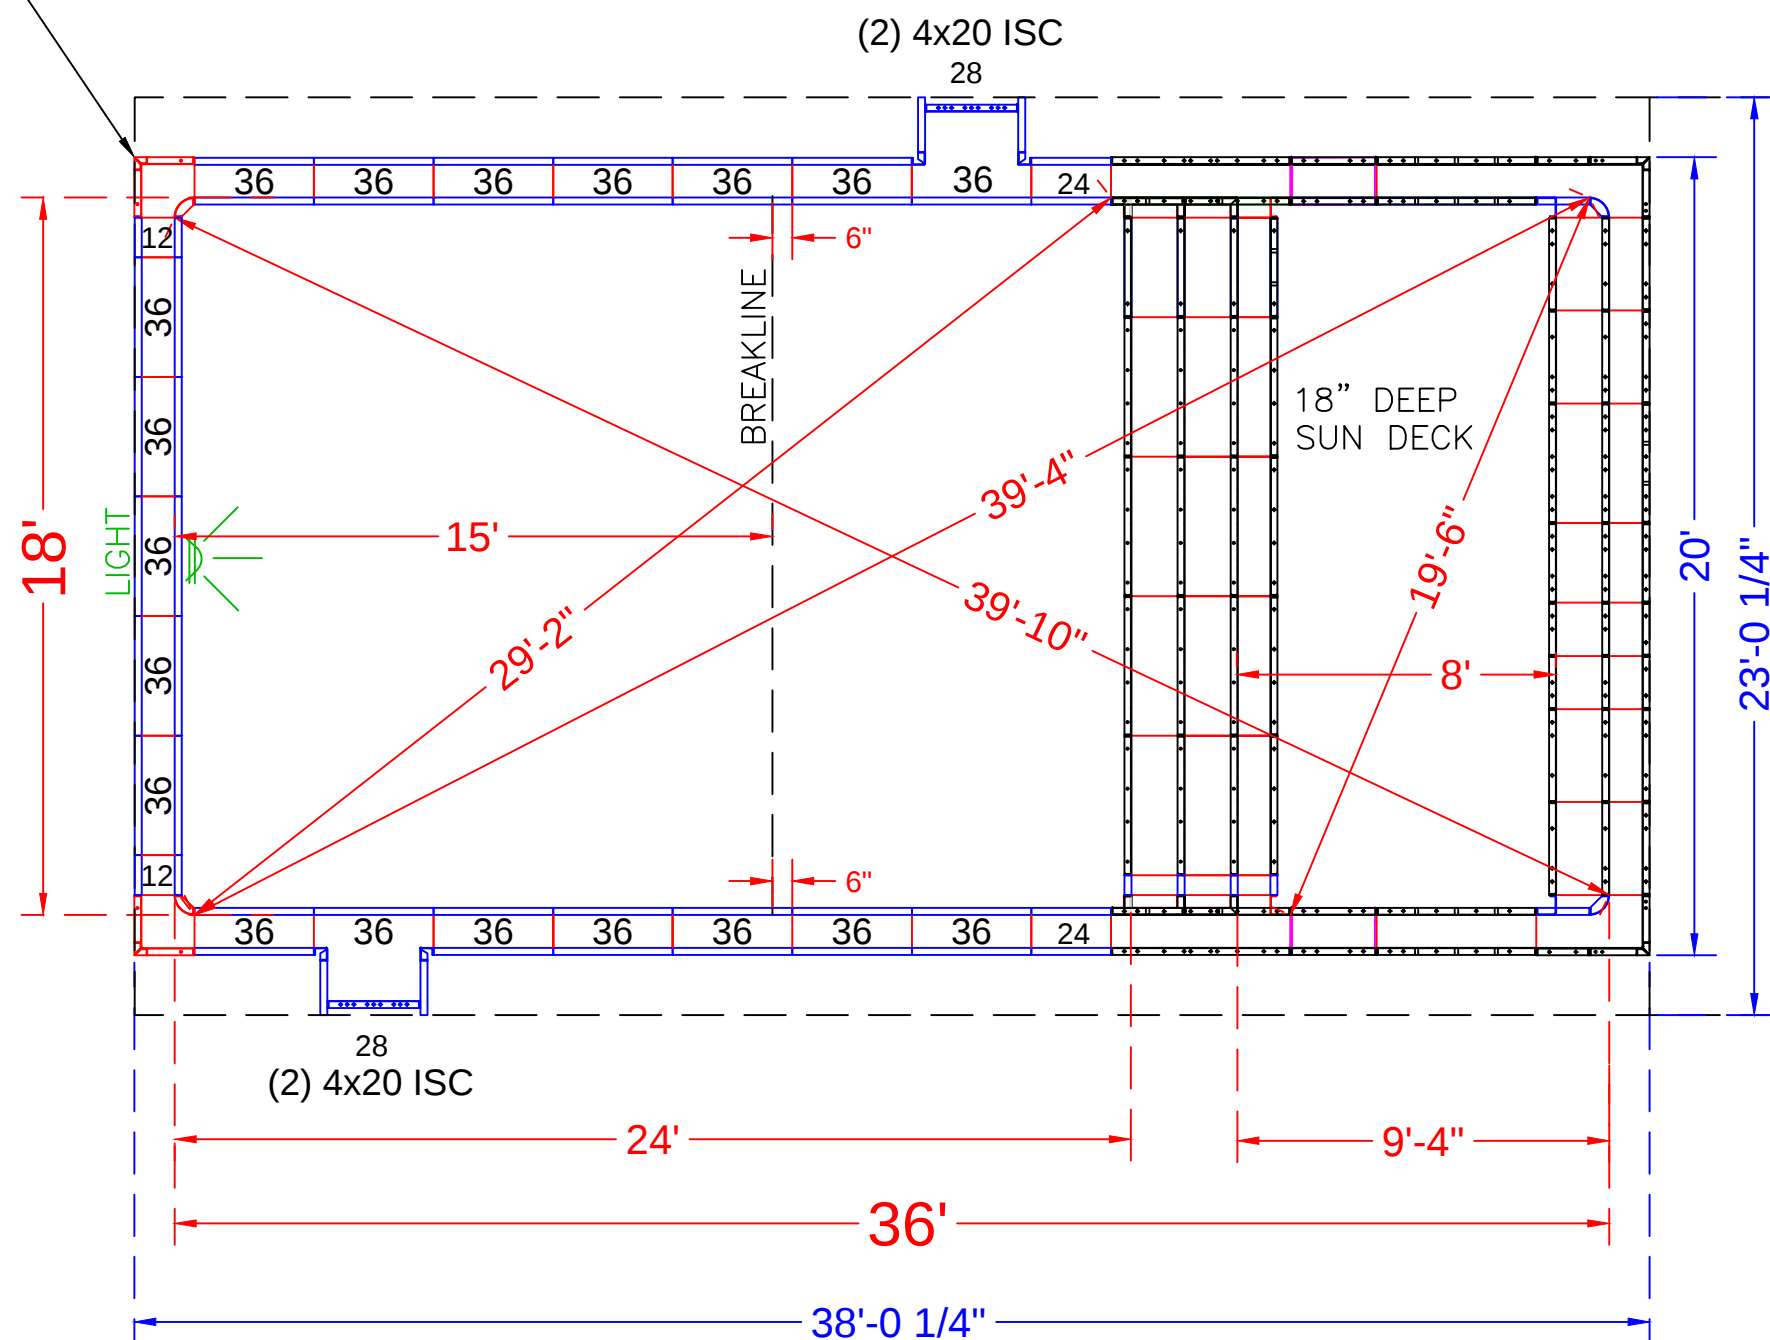


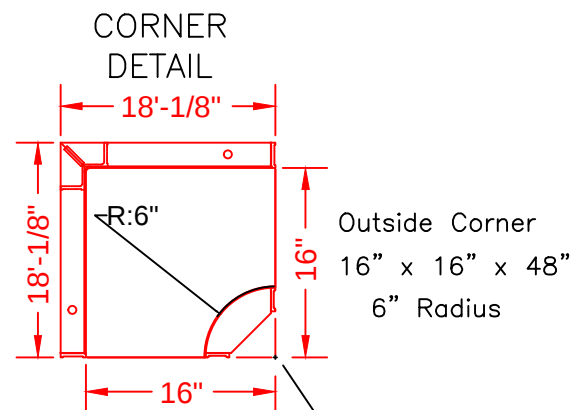

POOL PANEL DESCRIPTIONS

Skimmer Sides }
Skimmers }
See Detail Page }

QTY.	DESCRIPTION
4	4" x 20" x 48" Adj Offset Hinged ISC (Pilaster)
2	28" x 48" Panel-SA
1	18' Wide Sun Deck Assembly
Corner Panels	
2	16" x 16" w/ 6" Radius Inside Corner-SA
Straight Panels	
4	12" x 48" Panel
4	24" x 48" Panel
36	36" x 48" Panel

RUBINO - 25 Mount Drive

18' x 36' - 10" Concrete Wall - Rectangle
w/ 8' x 18' Vinyl Covered Sundeck & Steps
Pool Perimeter = 107' Pool Area = 648 S. F.
Approximate Gallons of Pool: 16,100 Gallons

Concrete Yards

- Pool Walls & Sundeck: 17.5 yards (16.3 exact)

PANEL LAYOUT

JOB #: 555393
DATE: 9-27-2018
SCALE: N.T.S.
DRAWN BY: SA

REVISIONS



SEASONAL WORLD
WE BUILD BACKYARDS!

