

NODE POINT MEASUREMENTS

A-B = 30' (HOUSE)
A-C = 26'-6"
A-D = 31'-9 5/8"
A-E = 26'-2 5/8"
A-F = 8'-7 3/8"
A-G = 46'-1 5/8"
A-H = 44'-8 1/2"

B-C = 40'-11 3/8"
B-D = 34'-6 1/4"
B-E = 17'-2 7/8"
B-F = 28'-3 1/2"
B-G = 54'-3 7/8"
B-H = 32'-7 1/2"

C-D = 13'-6 3/4"
C-E = 25'-5 5/8"
C-F = 18'-9 3/4"
C-G = 19'-9 7/8"
C-H = 32'-4 7/8"

D-E = 17'-3 5/8"
D-F = 23'-2 3/8"
D-G = 19'-9 7/8"
D-H = 18'-10 1/4"


E-F = 19'-10 1/8"
E-G = 37'-1 1/4"
E-H = 19'-9 7/8"

F-G = 38'-0 1/2"
F-H = 36'-11 3/4"

G-H = 32'-2 7/8"

RADII MEASUREMENTS

C = 9' RADIUS
D = 9' RADIUS
E = 10' RADIUS
F = 9'-9 7/8" RADIUS
G = 10'-9 7/8" RADIUS
H = 9'-9 7/8" RADIUS

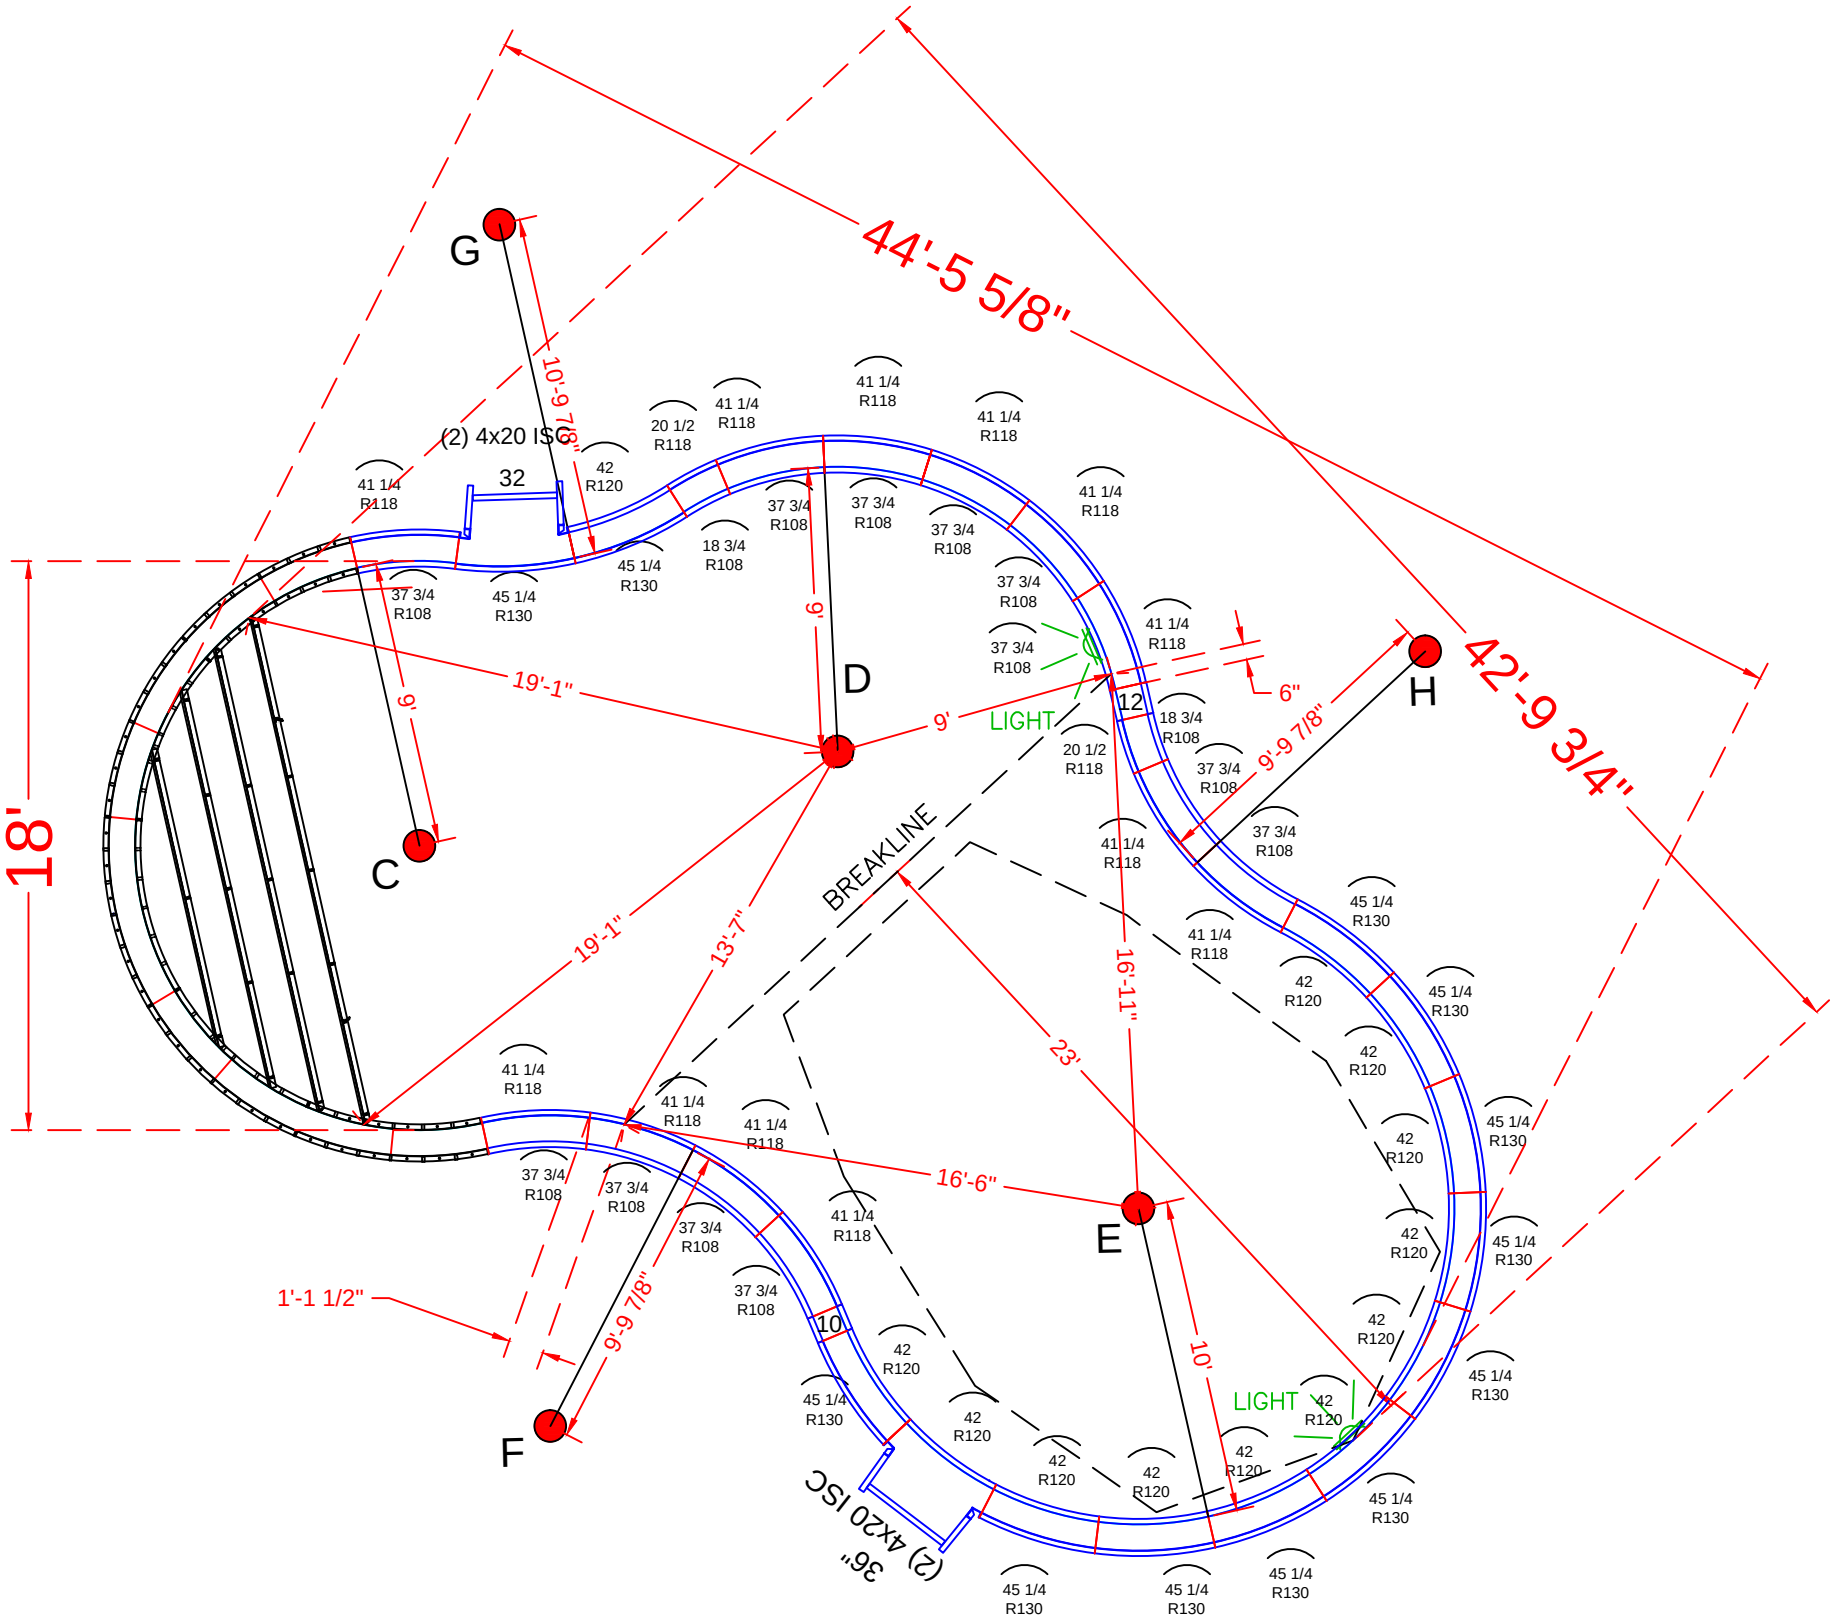

POOL PANEL DESCRIPTIONS

SEE DETAIL PAGE {
SKIMMER SIDES {
SKIMMERS {
SKIMMERS {

QTY.	DESCRIPTION
1	9' Radius Step Assembly
4	4" x 20" x 48" Adj Offset Hinged ISC (Pilaster)
1	32" x 48" Straight
1	36" x 48" Straight
	STRAIGHT PANELS
2	10" x 48" Straight
2	12" x 48" Straight
	RADIUS PANELS
2	18 3/4" x 48" - 108" Radius Panel
2	20 1/2" x 48" - 118" Radius Panel
12	37 3/4" x 48" - 108" Radius Panel (Light Panel)
12	41 1/4" x 48" - 118" Radius Panel
12	42" x 48" - 120" Radius Panel (Light Panel)
12	45 1/4" x 48" - 130" Radius Panel

SAGOE - 23 Hannah Court
20' x 40' - 10" Concrete Wall - Freeform
w/ 9' Radius Vinyl Covered Interior Steps
Pool Perimeter = 118' Pool Area = 831 S. F.
Approximate Pool Gallons: 32,475 Gallons
Concrete Yards
- Pool Walls & Steps: 22 yards (20.36 exact)



PANEL LAYOUT

JOB #: 500396
DATE: 09-04-2014
SCALE: 1' = 1/8"
DRAWN BY: SA & LH

REVISIONS		



QTY.	DESCRIPTION
2	67 13/16 x 48 108R ISC Lower Riser Side
2	67 13/16 x 28 108R ISC Upper Riser Side
5	74 x 48 118R OS Panel
1	67 13/16 x 8 108R Top Riser
1	107 11/32 x 10 2nd Top Riser
3	72 15/16 x 10 Interior Riser
2	36 15/16 x 10 3rd Top Exterior Riser
2	50 13/32 x 10 4rd Top Exterior Riser
2	58 15/32 x 10 Bottom Exterior Riser

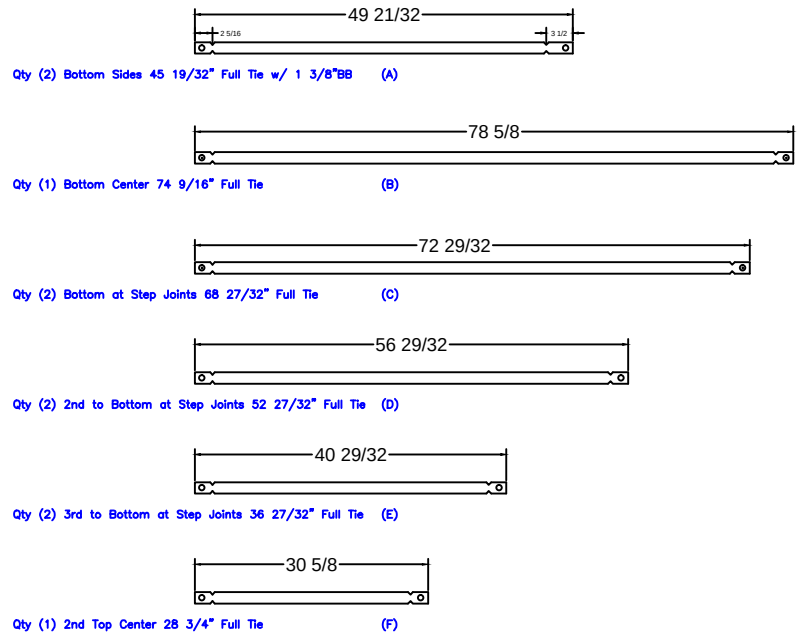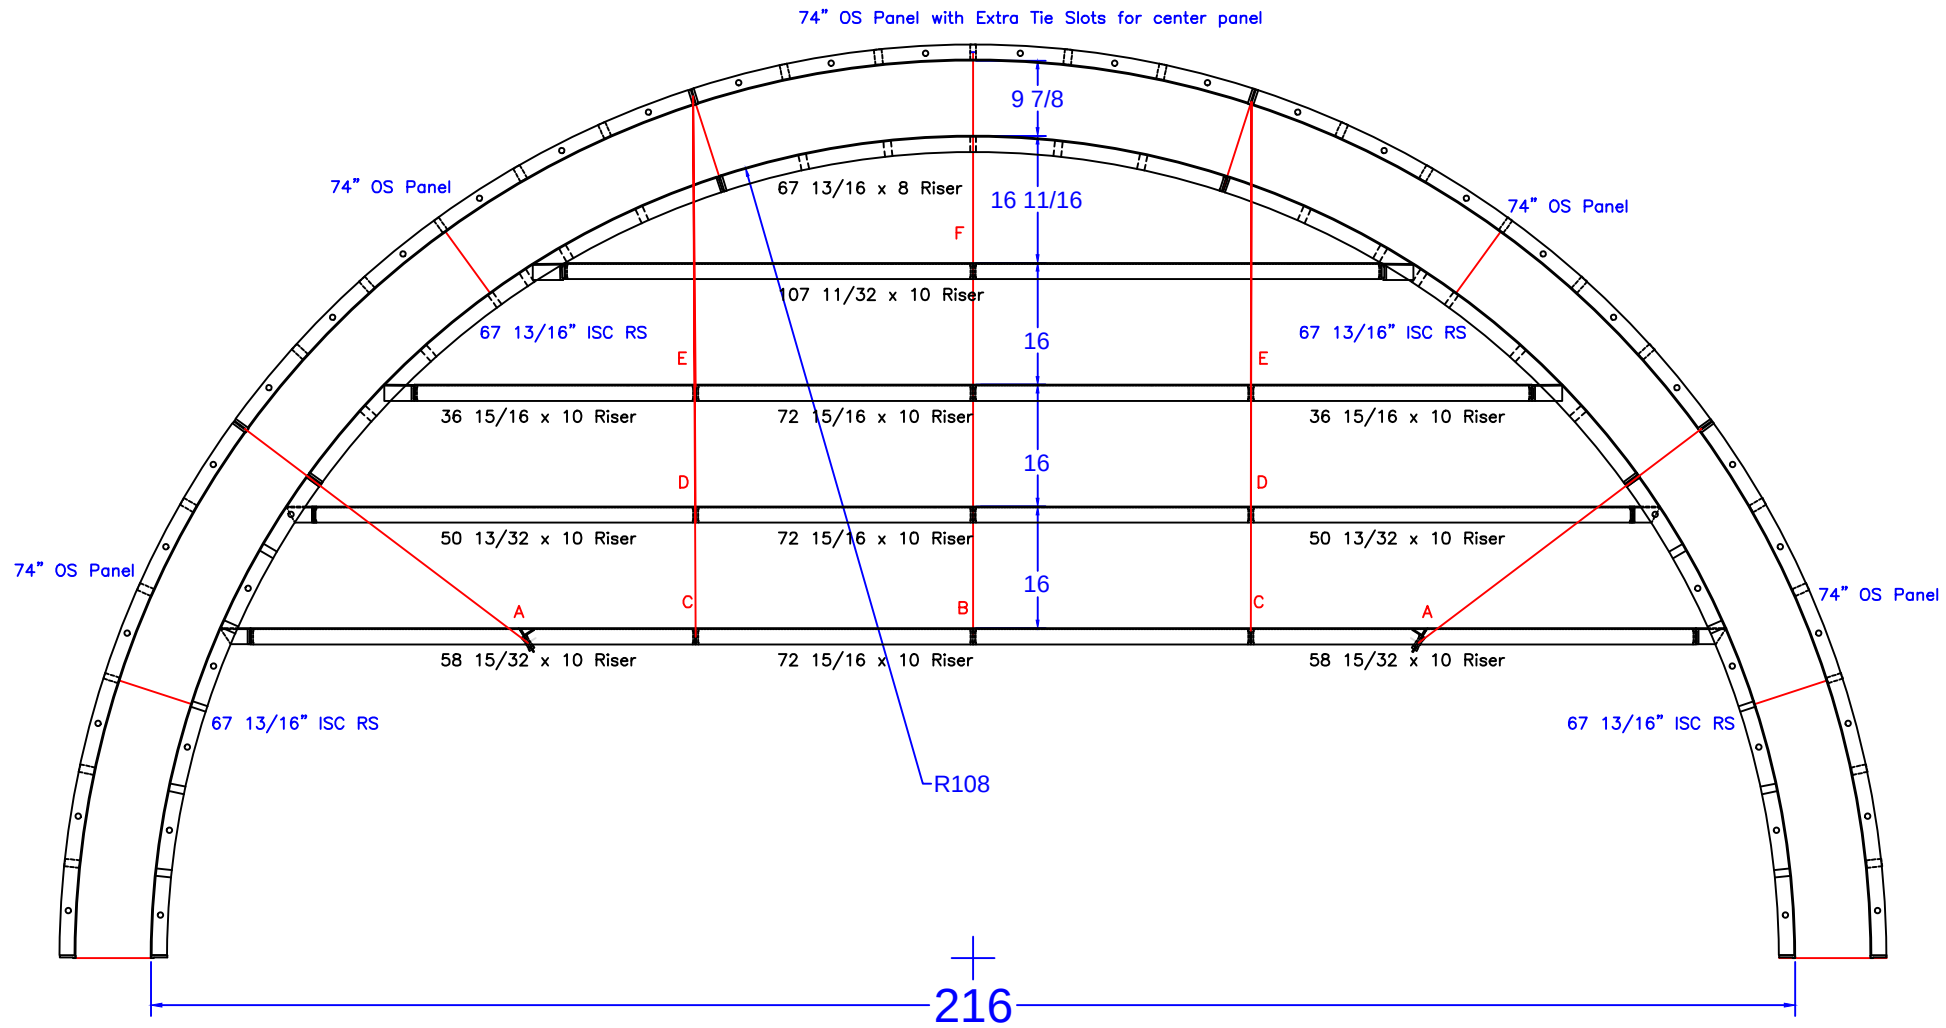

SAGOE - 23 Hannah Court
20' x 40' - 10" Concrete Wall - Freeform
w/ 9' Radius Vinyl Covered Interior Steps
Pool Perimeter = 118' Pool Area = 831 S. F.
Approximate Pool Gallons: 32,475 Gallons
Concrete Yards
- Pool Walls & Steps: 22 yards (20.36 exact)

STEP DETAIL			
JOB #: 500396			
DATE: 09-03-2014			
SCALE: 1' = 1/2 "			
DRAWN BY: SA & LH			

