



ENTRY STEP DETAIL  
(After Concrete & Liner)  
N.T.S.

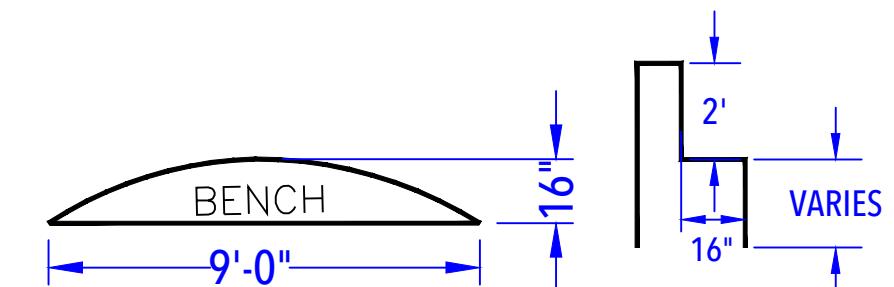

DEEP END BENCH DETAIL  
(After Concrete & Liner)  
N.T.S.

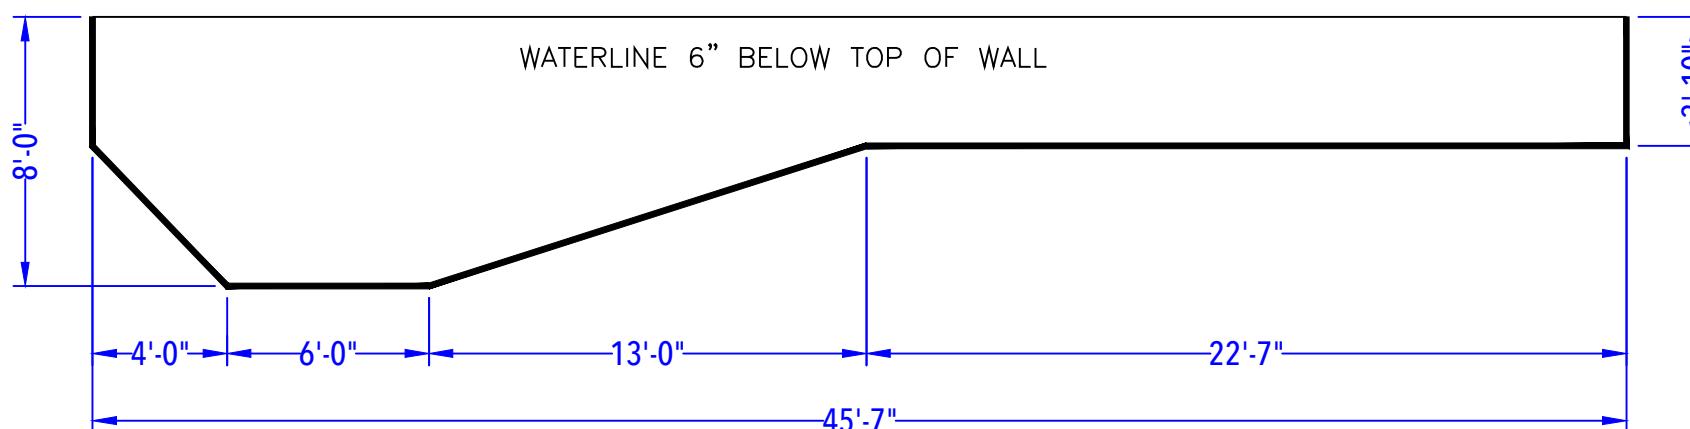

DEPTH DETAIL



SEASONAL WORLD  
WE BUILD BACKYARDS!

CUSTOMER APPROVAL:

X \_\_\_\_\_ DATE: \_\_\_\_\_.

**SARGENT - 320 Randolph Road**  
22' x 45' - 10" Concrete Wall  
Natural Spring  
w/ 8'-4" x 5'-4" Vinyl Covered Step &  
9' Vinyl Covered Love Seat  
Perimeter = 130'  
Approximate Pool Gallons: 36,347 Gallons

POOL SPECIFICATIONS

SCALE: 1' = 1/8"

COPING: Cantilever \_\_\_\_\_ . KEY \_\_\_\_\_

Depth: 3'-10" - 8" \_\_\_\_\_ .

Step Type: 8'-4" x 5'-4" Vinyl Covered Step. \_\_\_\_\_

Lighting: (2) Hayward White Lights \_\_\_\_\_ . 

Skimmers: (2) Standard Skimmers \_\_\_\_\_ . 

Regulations: Diving Code \_\_\_\_\_ .