


C-D = $18'-4\frac{1}{8}"$	<u>RADII MEASUREMENTS</u> C = 9' RADIUS D = 8' RADIUS E = 4' RADIUS F = 4' RADIUS G = 4' RADIUS H = 4' RADIUS V = 11'-10" RADIUS W = 2'-9 $\frac{7}{8}"$ RADIUS X = 2'-9 $\frac{7}{8}"$ RADIUS Y = 9'-10" RADIUS Z = 9'-10" RADIUS
C-E = $32'-9"$	
C-F = $9'-5\frac{1}{4}"$	
C-G = $24'-0\frac{7}{8}"$	
C-H = $24'-2\frac{5}{8}"$	
C-V = $24'-7\frac{1}{8}"$	
C-W = 31'	
C-X = $37'-0\frac{1}{2}"$	
C-Y = $31'-9"$	
C-Z = $18'-10"$	
D-E = $14'-5\frac{1}{2}"$	
D-F = $19'-10\frac{1}{4}"$	

C = 9' RADIUS
D = 8' RADIUS
E = 4' RADIUS
F = 4' RADIUS
G = 4' RADIUS
H = 4' RADIUS
V = 11'-10" RADIUS
W = 2'-9 $\frac{7}{8}$ " RADIUS
X = 2'-9 $\frac{7}{8}$ " RADIUS
Y = 9'-10" RADIUS
Z = 9'-10" RADIUS

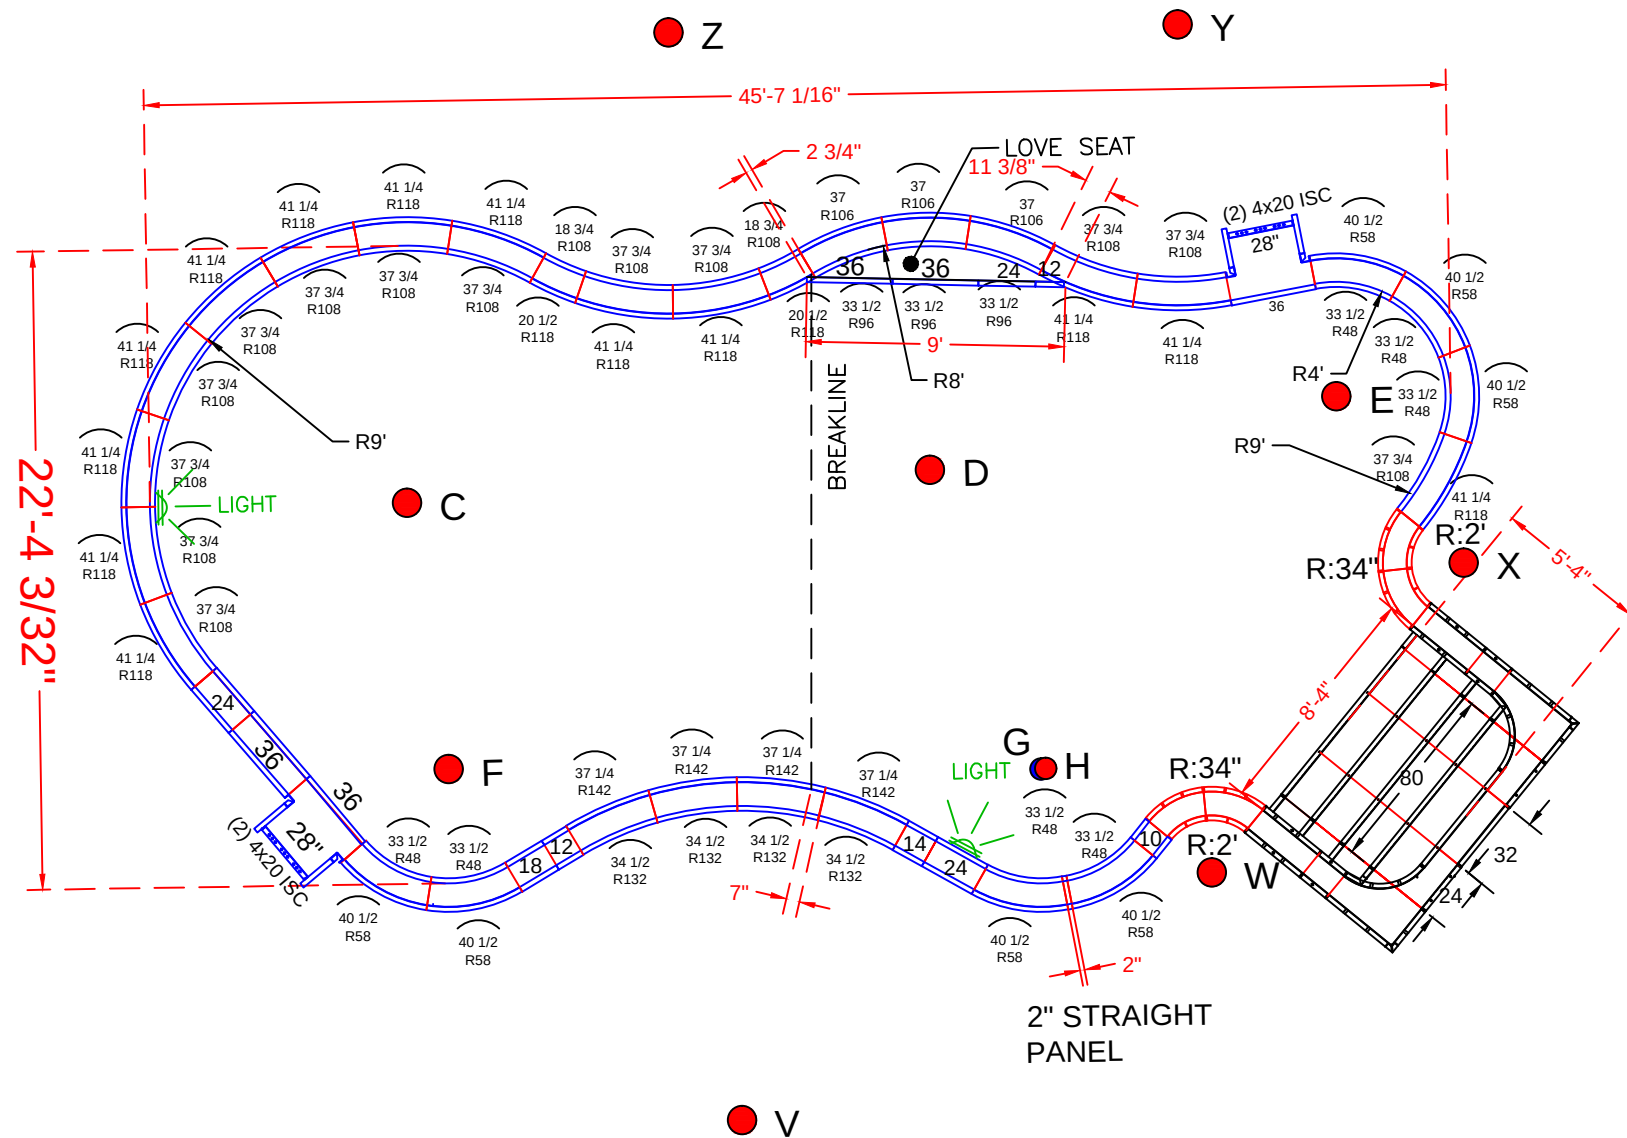

QTY.	DESCRIPTION
1	8'-4" x 5'-4" x 48" Step Assembly w/2' Radius
4	4 x 20 x 48" Adj Offset Hinged ISC (Pilaster)
2	28" x 48" Panel-SA
	2'-9 7/8" Radius Panels
4	18 1/4 x 48" 24" Radius 45° Inside Corners-SA
4	26 x 48" 34" Radius 45° Outside Corners-SA
	Straight Panels
2	2" x 48" Panel
2	10" x 48" Panel
2	12" x 48" Panel
2	14" x 48" Panel
2	18" x 48" Panel
4	24" x 48" Panel
4	36" x 48" IS Panel
	4' Radius Panels
7	33 1/2" x 48" 48" Radius IS Panel
7	40 1/2" x 48" 58" Radius OS Panel
	8' Radius Panels
3	33 1/2" x 48" 96" Radius IS Panel
3	37" x 48" 106" Radius OS Panel
	9' Radius Panels
13	37 3/4" x 48" 108" Radius IS Panel
13	41 1/4" x 48" 118" Radius Panel
2	18 3/4" x 48" 108" Radius IS Panel
2	20 1/2" x 48" 118" Radius OS Panel
	11'-10" Radius Panels
4	34 1/2" x 48" 132" Radius OS Panel
4	37 1/4" x 48" 142" Radius IS Panel

SARGENT - 320 Randolph Road
22' x 45' - 10" Concrete Wall
Natural Spring
w/ 8'-4" x 5'-4" Vinyl Covered Step &
9' Interior Vinyl Covered Love Seat
Concrete Yards
- Pool Walls & Steps: 22 yards (21.13 exact)
Pool Perimeter = 131'
Pool Area = 842 SQ. FT.

JOB #: 300440
DATE: 3-14-2011
SCALE: 1' = 1/8"
DRAWN BY: SA & LH

	REVISIONS		



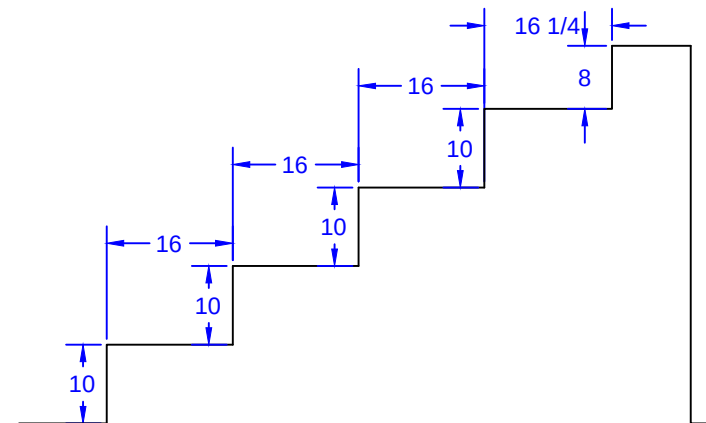


Diagram illustrating a 10' top tie configuration. The main tie is 10' (120 inches) long. It includes a 13' 15/16 (158 inches) top tie and a 26' (312 inches) 2nd top tie. The diagram shows the placement of these ties relative to the main tie and the resulting full tie length of 77' 15/16 (930 inches).

Qty(4)	8'-4" Step
Qty(2)	
Qty(2)	
Qty(2)	
Qty(12)	

22' x 45' - 10" Concrete Wall
Natural Spring
w/ 8'-4" x 5'-4" Vinyl Covered Step &
9' Interior Vinyl Covered Love Seat

- Pool Walls & Steps: 22 yards (21.13 exact)

Pool Perimeter = 131'


Pool Area = 842 SQ. FT.

PAGE	QTY.	DESCRIPTION
OES 8.1	2	20 x 78 Outside Corner x 48
OES 8.2	2	10 x 52 ISC Riser Side x 48
OES 8.3	2	38 x 8 - 24" Radius ISC Top Step Riser
OES 8.4	1	52 x 8 Top Step Riser
OES 8.5	4	80 x 10 Step Riser
OES 8.6	1	52 x 48 SA Panel
OES 8.7	2	14 x 48 SA Panel

STEP DETAIL			
JOB #: 300440			
DATE: 3-14-2011			
SCALE: 1' = 1/8 "			
DRAWN BY: SA & LH			



SEASONAL WORLD

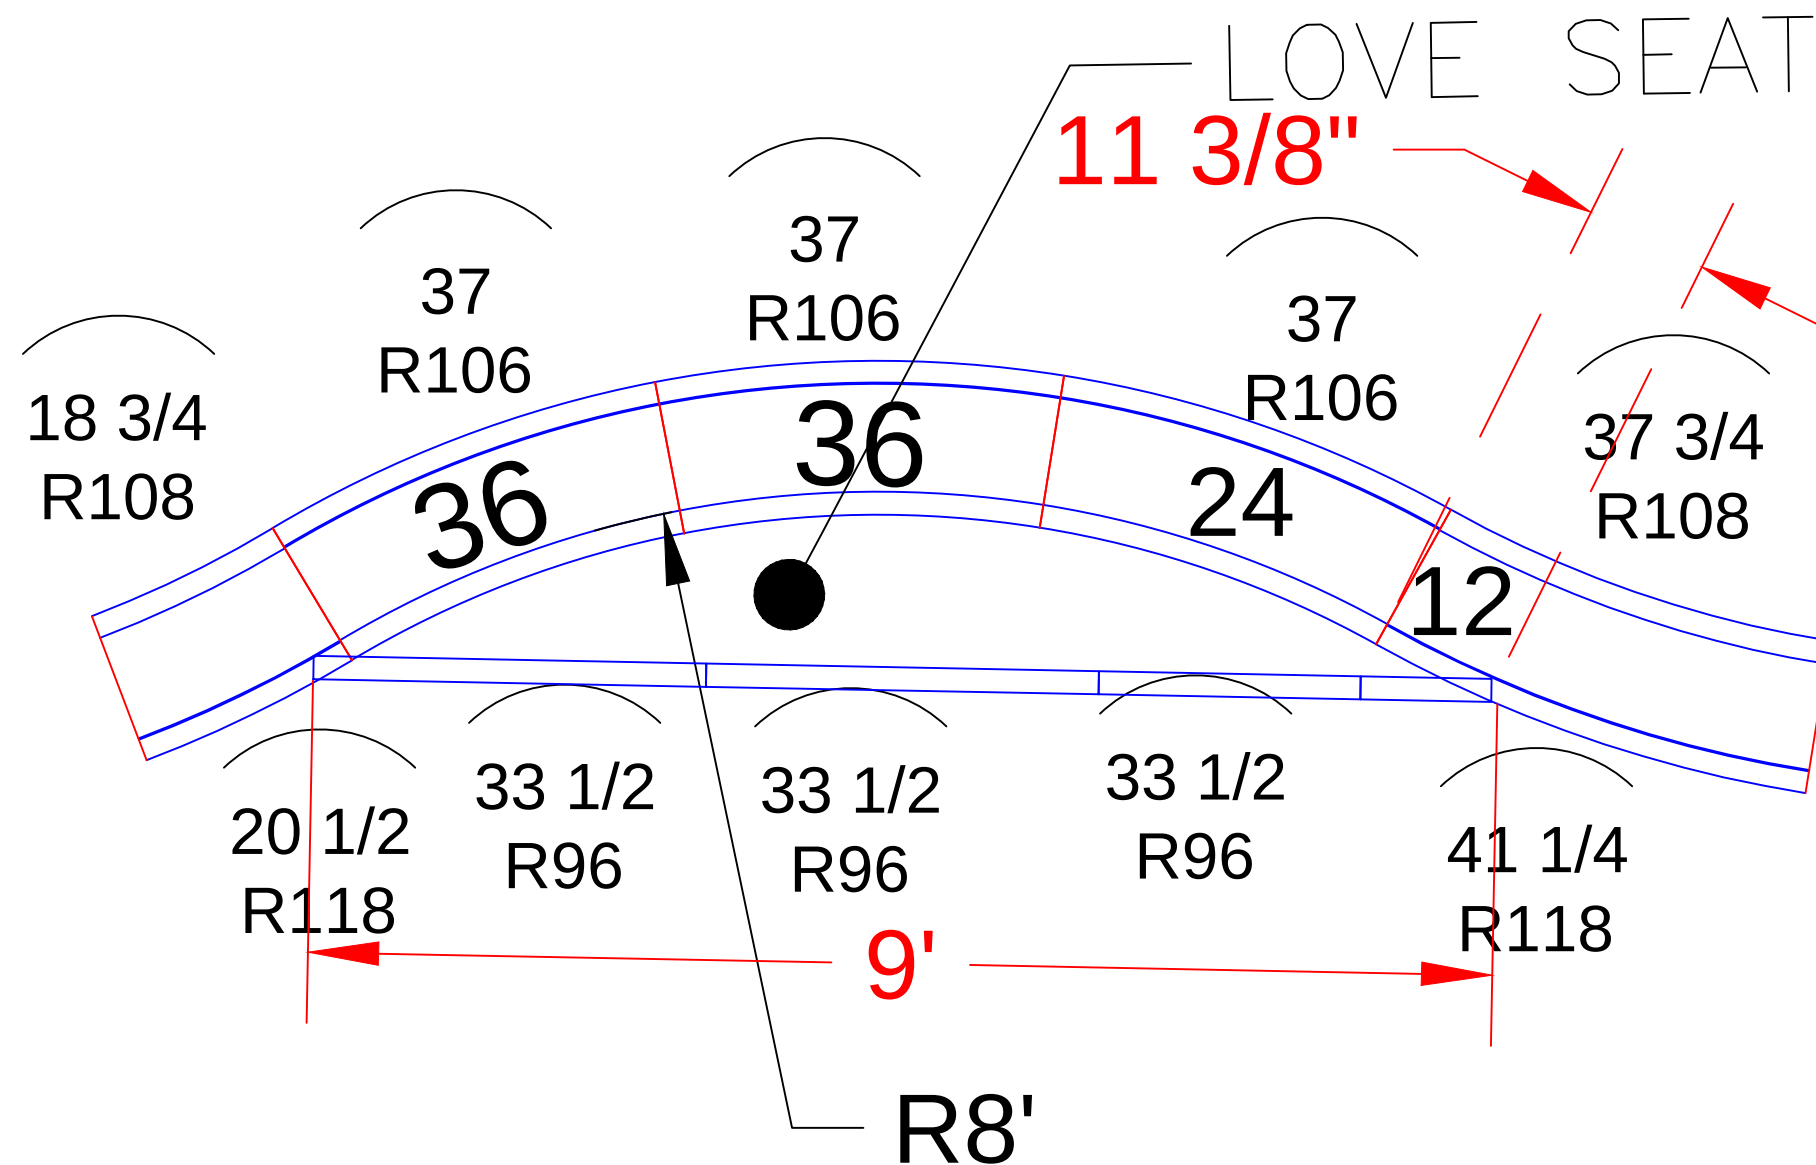

BENCH DETAIL

BENCH PANEL DESCRIPTIONS

QTY.	DESCRIPTION
	Straight Panels
3	36" x 48" Panel

SARGENT - 320 Randolph Road

22' x 45' - 10" Concrete Wall - Natural Spring
w/ 8'-4" x 5'-4" Vinyl Covered Step &
9' Vinyl Covered Love Seat
Perimeter = 130'
Approximate Pool Gallons:

BENCH DETAIL			
JOB #: 300440			
DATE: 3-14-2011			
SCALE: 1' = 1/8 "			
DRAWN BY: SA & LH			

