

DEPTH DETAIL

BUYER SIGNOFF

By signing below, Buyer states that he/she has reviewed all items that are detailed on this Pool Layout Plan. Buyer further acknowledges that the manner in which all depths are showcased is approved along with location and placement of all specified items as detailed herein. This Pool Layout Plan requires a signature from Management for it to be valid and accepted by Seasonal World. Seasonal World reserves the right to alter, amend and/or change anything listed herein. Seasonal World is not responsible for any typographical errors and/or omissions. In the event that a product and/or service is listed on this Pool Layout Plan and it has not been paid for via the Contract or a Contract Addendum, this does not entitle the Buyer to receive said product and/or service. Product and/or service must be purchased and paid for in order for Seasonal World to provide it to the Buyer, unless otherwise specified in writing.

THIS BY SIGNING BELOW BUYER APPROVES THE POOL LAYOUT PLAN AS DETAILED HEREIN AND PRINTED IN AGREEMENT WITH THE TERMS AND CONDITIONS AS SET FORTH HEREIN.

THUS, BY SIGNING BELOW BUYER APPROVES THE POOL LAYOUT PLAN AS DETAILED HEREIN AND BUYER IS IN AGREEMENT WITH THE TERMS AND CONDITIONS AS SET FORTH HEREIN.

X

Buyer(s) Signature Date

X
Seasonal World Representative Date

X
Seasonal World Management Date

SUN DECK & ENTRY STEP DETAIL
(After Concrete & Liner)

The drawing shows a bench and step assembly. The bench has a total width of 11'-4" and a height of 2'-7". The step has a radius of 6' and a height of 3'-8". The variation table on the right shows the height of the step changing from 10" to 18".

Step Height (in)	Step Width (in)
10	10
18	18

DEEP END BENCH & STEP OUT DETAIL
(After Concrete & Liner)

GEURTSE - 71 Hosford Avenue


16' x 32' - 10" Concrete Wall - Straight Wall Lagoon
w/ Interior Vinyl Covered Steps
Pool Perimeter = 93 Ln. Ft.
Pool Area = 493 Sq.Ft.
Approximate Pool Gallons: 14,425 Gallons

POOL LAYOUT PLAN			
POOL TYPE: CONCRETE / VINYL			
CONTRACT #: 555812			
DATE: 5-28-20			
SCALE: 1/8" = 1'-0"			
DRAWN BY: JP			
NO.	REVISION	DATE	




SEASONAL WORLD

WE BUILD BACKYARDS!

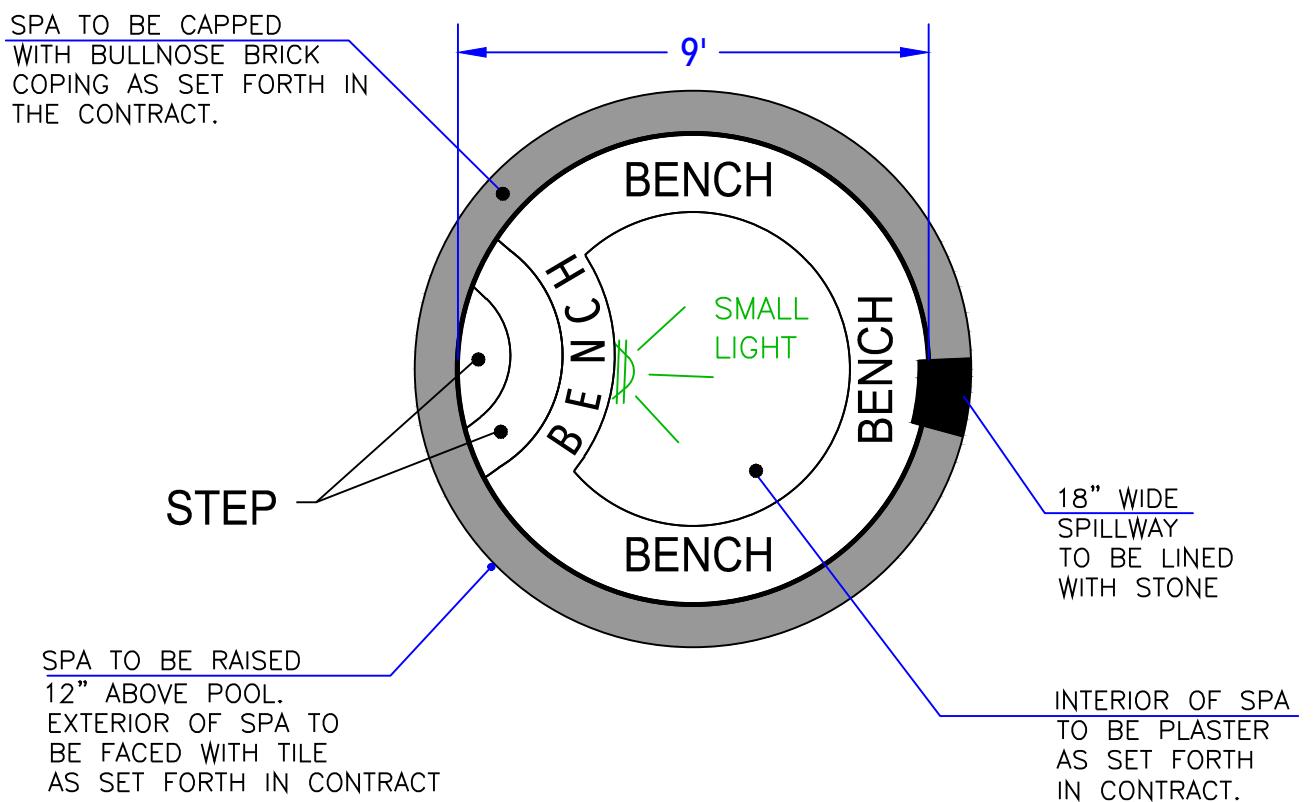

SPA PLAN VIEW
(After Concrete & Plaster)
N.T.S.

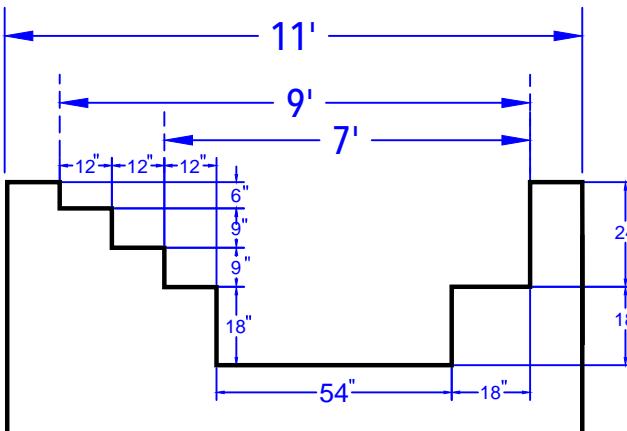

SPA ELEVATION VIEW
(After Concrete & Plaster)

By signing below, Buyer states that he/she has reviewed all items that are detailed on this Pool Layout Plan. Buyer further acknowledges that the manner in which all depths are showcased is approved along with location and placement of all specified items as detailed herein. This Pool Layout Plan requires a signature from Management for it to be valid and accepted by Seasonal World. Seasonal World reserves the right to alter, amend and/or change anything listed herein. Seasonal World is not responsible for any typographical errors and/or omissions. In the event that a product and/or service is listed on this Pool Layout Plan and it has not been paid for via the Contact or a Contract Addendum, this does not entitle the Buyer to receive said product and/or service. Product and/or service must be purchased and paid for in order for Seasonal World to provide it to the Buyer, unless otherwise specified in writing.

THIS, BY SIGNING THIS POOL LAYOUT PLAN AS DETAILED HEREIN AND PAYING FOR THE SAME, BUYER AGREES WITH THESE TERMS AND CONDITIONS AS SET FORTH HEREIN.

THUS, BY SIGNING BELOW BUYER APPROVES THE POOL LAYOUT PLAN AS DETAILED HEREIN AND BUYER IS IN AGREEMENT WITH THE TERMS AND CONDITIONS AS SET FORTH HEREIN.

X

Buyer(s) Signature Date

X
Seasonal World Representative Date

X
Seasonal World Management Date

SPA LAYOUT PLAN			
POOL TYPE: CONCRETE / VINYL			
CONTRACT #: 555804			
DATE: 4-22-20			
SCALE: None			
DRAWN BY: JP			
NO.	REVISION	DATE	



SEASONAL WORLD

WE BUILD BACKYARDS!