
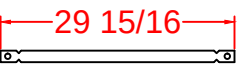
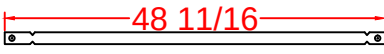
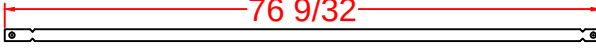
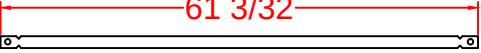
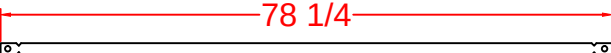
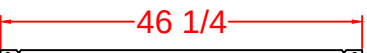
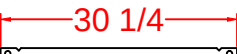


STEP PANEL DESCRIPTIONS

7' RADIUS ROMAN END STEP WITH 8" AND 10" RISERS	
QTY.	DESCRIPTION
2	6 x 20 x 48 ISC Riser Side
2	16 x 30 x 48 OSC Form
2	51 x 4 x 38 84R ISC Zee Riser Side
2	50 1/2 x 4 x 48 94 RADIUS OS Panel
2	44 x 8 84 RADIUS IS Panel Top Riser
2	49 x 48 94 RADIUS OS Panel
3	Risers - Top Center (1)91 5/16, (2)62 5/32
3	Risers - Bottom Center (1)144, (2)86
2	Risers - Bottom Outer Edge
2	4 x 48 Straight Panel
2	4 x 38 Straight Panel
2	4 x 10 Straight Panel

- (A)  Qty (4) Bottom Sides 26" Full Tie
- (B)  Qty (2) 2nd Bottom Sides 43 5/16" Tie
- (C)  Qty (2) Bottom Middle 71 1/16" Tie
- (D)  Qty (2) 2nd Bottom Middle 56 7/8" Tie
- (E)  Qty (2) Bottom Center 74 1/8" Tie
- (F)  Qty (1) 2nd Top Center 42 1/8" Tie
- (G)  Qty (1) Top Center 26 1/8" Tie

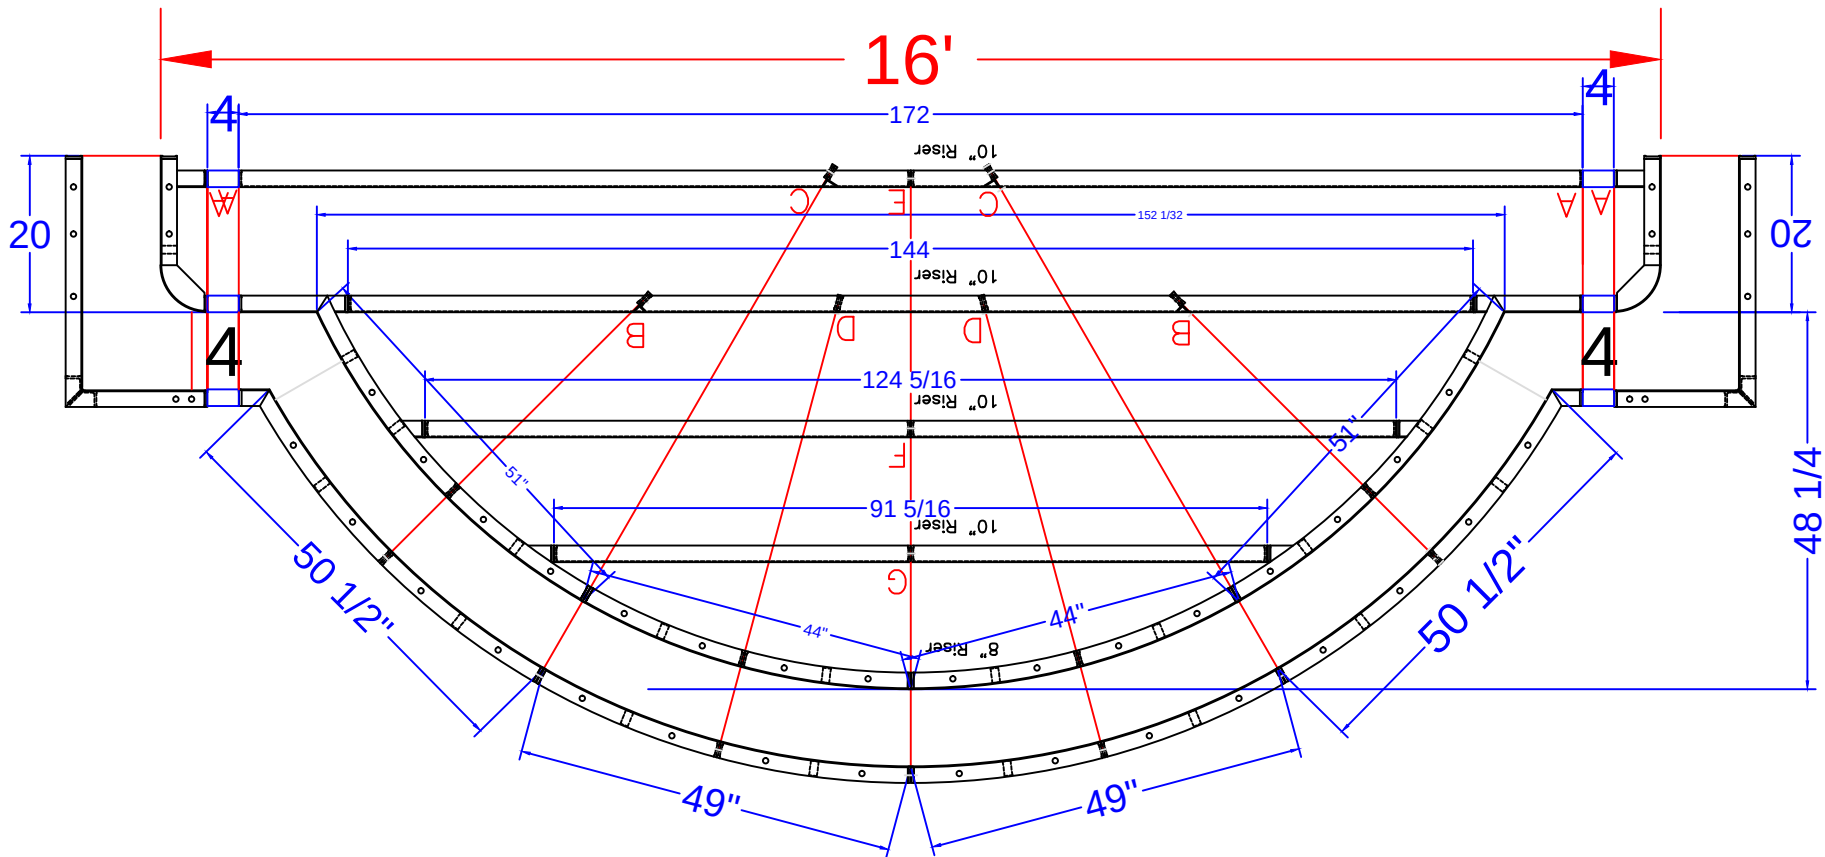

SAXTON - 11 Periwinkle Circle

16' x 34' - 10" Concrete Wall -Spartan Roman End
w/ 16' Wide Vinyl Covered Roman End Step
Pool Perimeter = 92' Pool Area = 500 S. F.
Approximate Gallons of Pool: 16,000 Gallons

Concrete Yards


- Pool Walls & Steps: 18.5 yards (17.5 exact)

STEP DETAIL


JOB #: 555287
DATE: 10-1-2017
SCALE: 1' = 1/2 "
DRAWN BY: SA



SEASONAL WORLD
WE BUILD BACKYARDS!

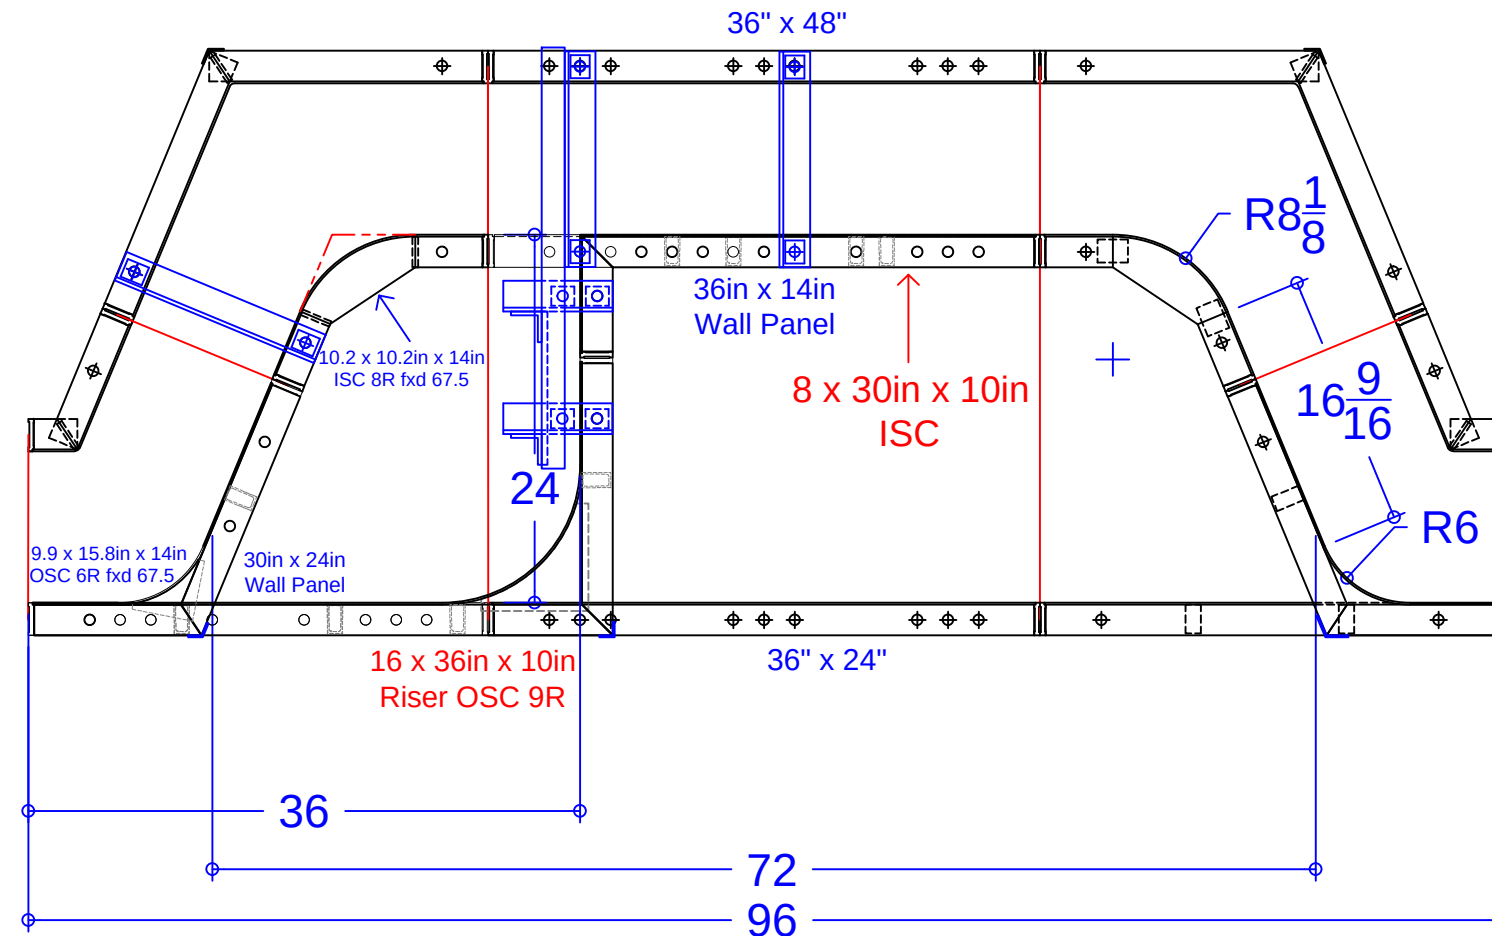

6' Love Seat Assembly w/ Step	
QTY	DESCRIPTION
2	16 $\frac{3}{4}$ x 16 $\frac{3}{4}$ in x 48in OSC fxd 67.5°
2	3 $\frac{1}{4}$ x 9 $\frac{1}{4}$ in x 48in ISC fxd 67.5°
1	36in x 48in Wall Panel
1	10 $\frac{3}{16}$ x 10 $\frac{3}{16}$ in x 24in ISC 8R fxd 67.5°
1	30 x 15 $\frac{29}{32}$ in x 48in OSC Riser Side 6R fxd 67.5°
1	36in x 24in Wall Panel
1	30in x 24in Wall Panel
1	36in x 14in Wall Panel
1	10.2 x 10.2in x 14in ISC 8R fxd 67.5°
1	8 x 30in x 10in ISC
1	9.9 x 15.8in x 14in OSC 6R fxd 58.7°
1	16 x 36in x 10in Riser OSC 9in Rad.
1	Parapet Brackets for 10.9in Step x 14
4	34" Full Wall Tie "A"- Bench

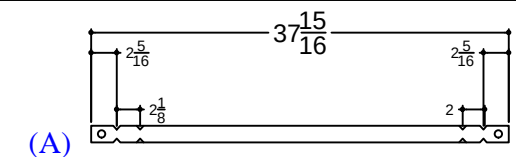

SAXTON - 11 Periwinkle Circle

16' x 34' - 10" Concrete Wall -Spartan Roman End
w/ 16' Wide Vinyl Covered Roman End Step
Pool Perimeter = 92' Pool Area = 500 S. F.
Approximate Gallons of Pool: 16,000 Gallons

Concrete Yards

- Pool Walls & Steps: 18.5 yards (17.5 exact)

STEP & BENCH DETAIL			
JOB #: 5551287			
DATE: 10-1-2017			
DRAWN BY: SA			

