


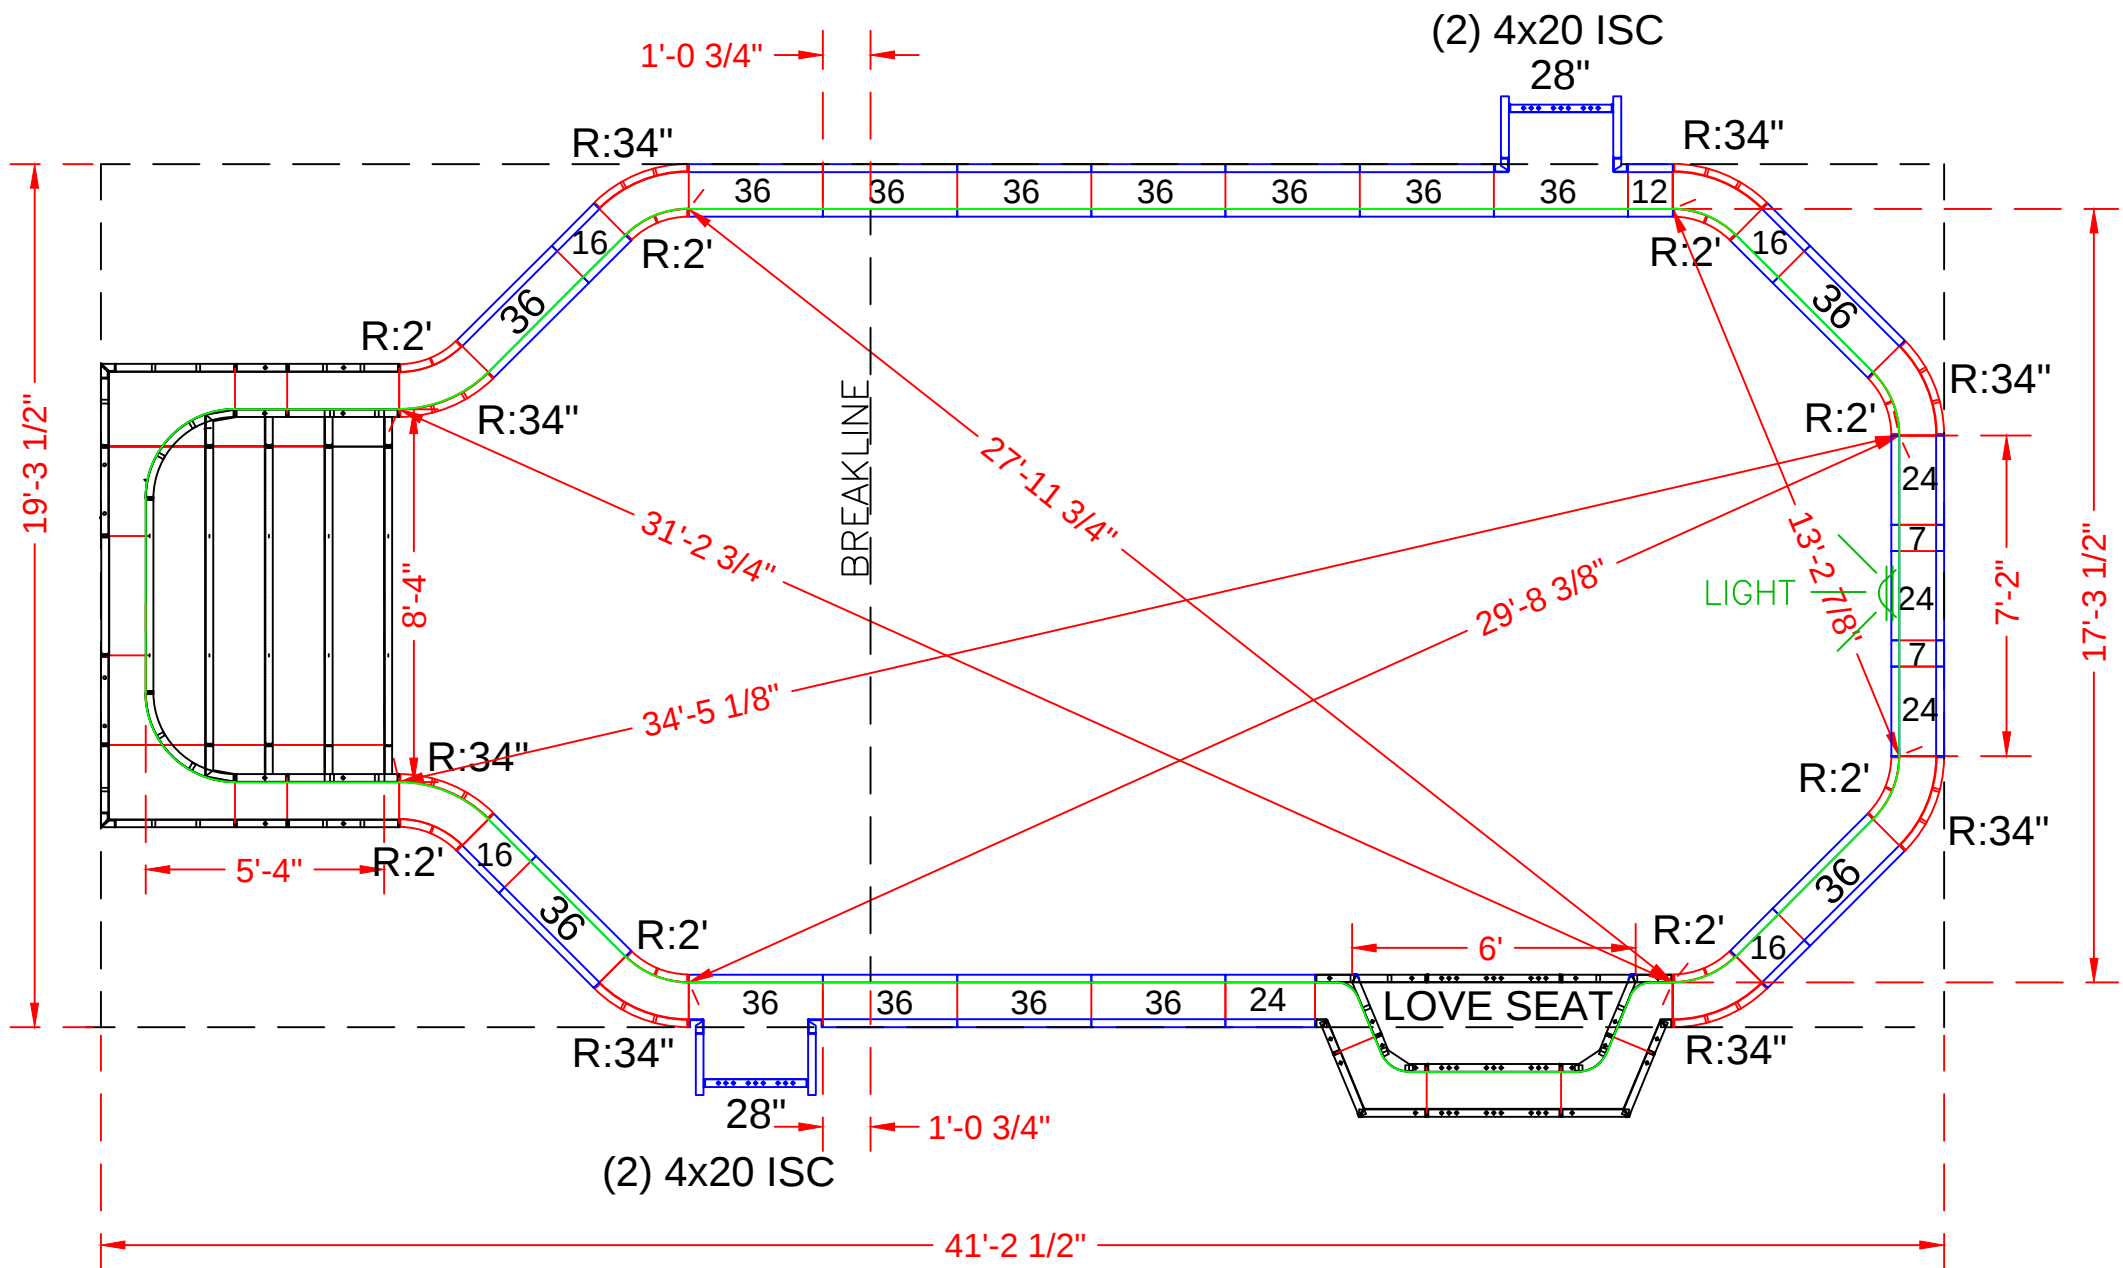

POOL PANEL DESCRIPTIONS

QTY.	DESCRIPTION
1	8'-4" x 5'-4" x 48" Step Assembly w/2' Radius
1	6' x 2' Straight Wall Bench
4	4 x 20 x 48" Adj Offset Hinged ISC (Pilaster)
2	28" x 48" Panel-SA
2'-9 7/8" Radius Panels	
8	18 1/4 x 48" 24" Radius 45° Inside Corners-SA
8	26 x 48" 34" Radius 45° Outside Corners-SA
Straight Panels	
4	7" x 48" Panel
2	12" x 48" Panel
8	16" x 48" Panel
8	24" x 48" Panel (Light Panel)
28	36" x 48" Panel

See Detail Page }
 See Detail Page }
 Skimmer Sides }
 Skimmer }



SCALICI - 7 Standish Drive
 17' x 33' - 10" Concrete Wall - Grecian
 w/ 8'-4" x 5'-4" Vinyl Covered Step
 & 6' Vinyl Covered Love Seat
Concrete Yards
 - Pool Walls & Steps: 19 yards (18.1 exact)
 Pool Perimeter = 102'
 Pool Area = 583 SQ. FT.

PANEL LAYOUT


JOB #: 301489
 DATE: 05-13-2011
 SCALE: 1' = 1/8 "
 DRAWN BY: SA & LH

REVISIONS		




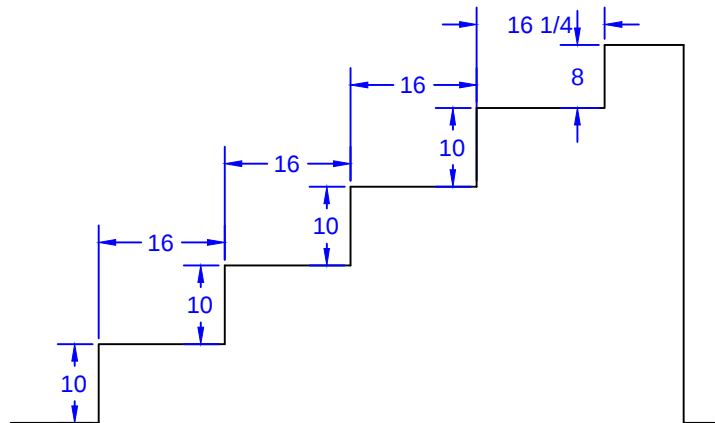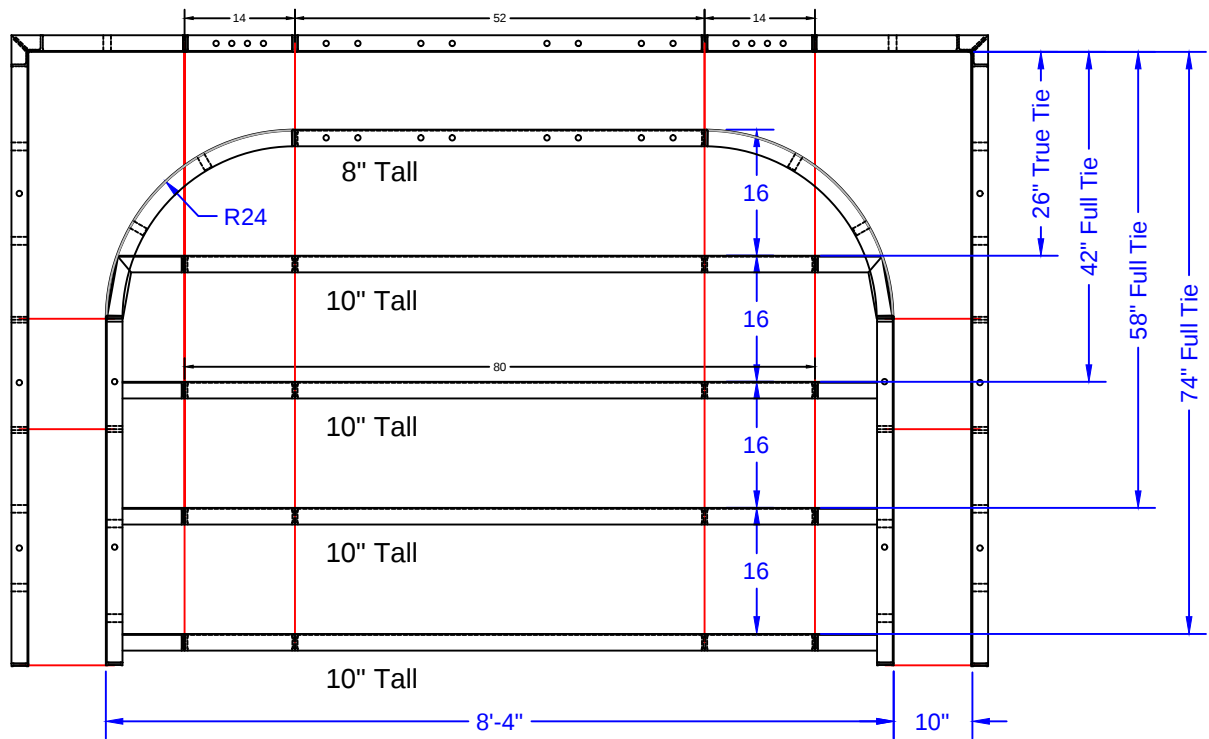

STEP TIES:

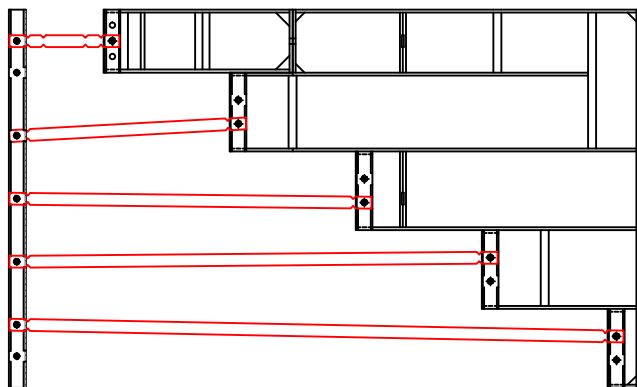

8'-4" x 5'-4" Outside End Step - 24" Radius Corners

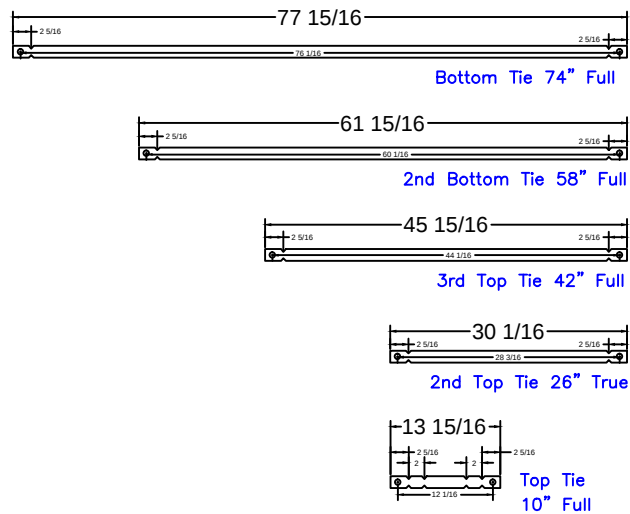

STEP PANEL DESCRIPTIONS

PAGE	QTY.	DESCRIPTION
OES 8.1	2	20 x 78 Outside Corner x 48
OES 8.2	2	10 x 52 ISC Riser Side x 48
OES 8.3	2	38 x 8 - 24" Radius ISC Top Step Riser
OES 8.4	1	52 x 8 Top Step Riser
OES 8.5	4	80 x 10 Step Riser
OES 8.6	1	52 x 48 SA Panel
OES 8.7	2	14 x 48 SA Panel

STEP DETAIL



JOB #: 301489
DATE: 05-13-2011
SCALE: 1' = 1/8 "
DRAWN BY: SA & LH



QTY.	TIE LIST
8	10" Full Pool Tie 1/4" BB DRN (Blue Die)
4	34" Full Pool Tie 1/4" BB DRN (Blue Die)

6' VINYL COVERED LOVE SEAT PANEL DESCRIPTIONS

QTY.	DESCRIPTION
2	16 3/4 x 16 3/4 x 48 OSC
2	3 1/4 x 9 1/4 x 48 ISC
1	36 x 48 SA Panel
2	10 3/16 x 10 3/16 x 24 ISC 8"R - Fixed 67.5° Bench Form
2	30 x 15 29/32 x 48 OSC 6"R - Fixed 67.5° Riser Side
2	36 x 24 SA Panel

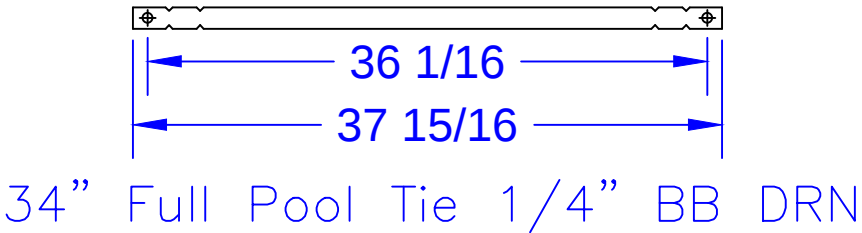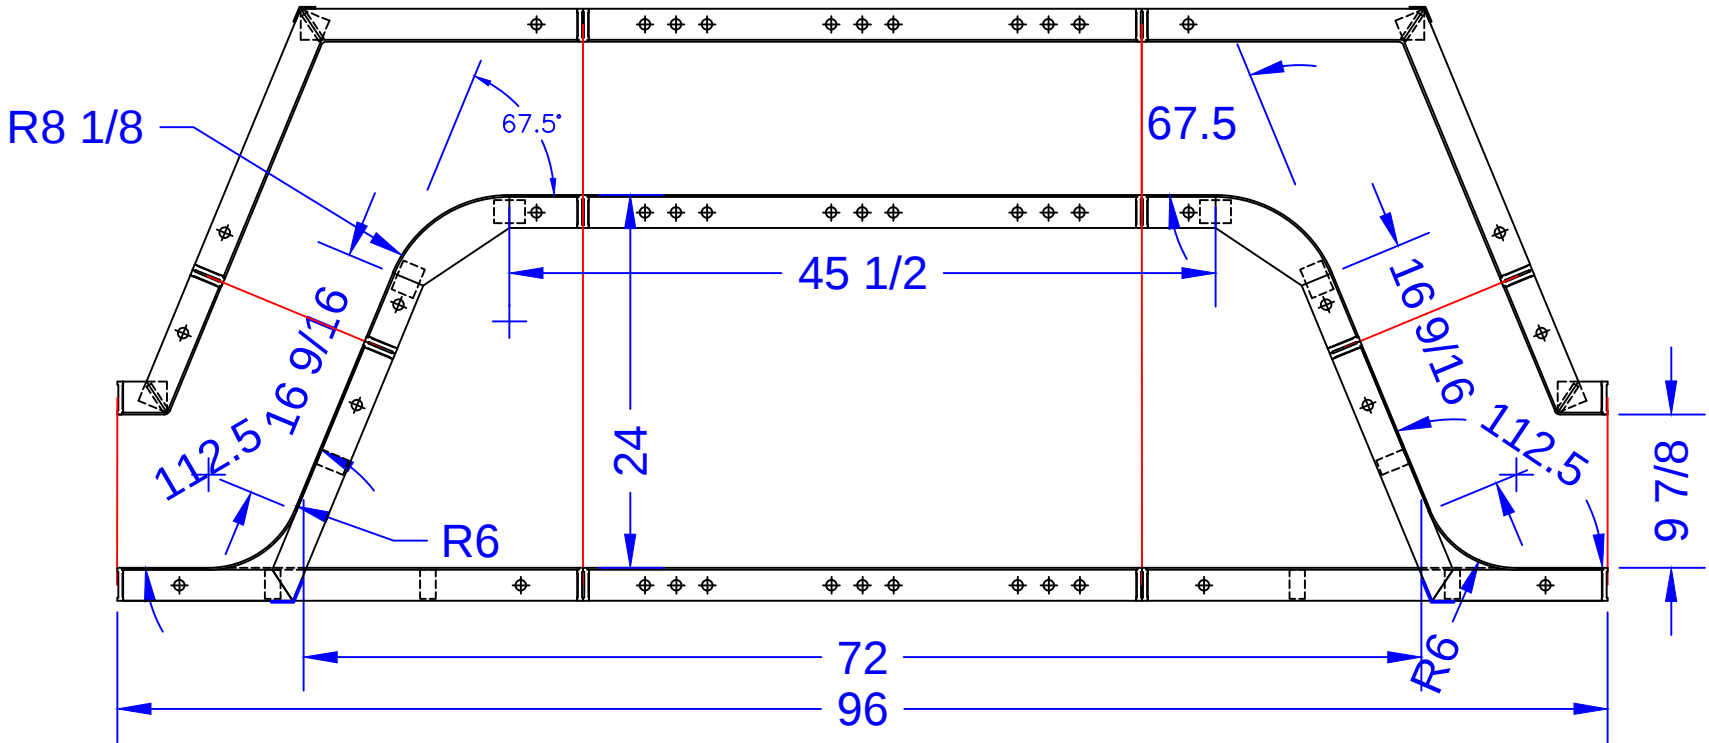

BENCH DETAIL			
JOB #: 301489			
DATE: 05-13-2011			
SCALE: 1' = 1/8 "			
DRAWN BY: SA & LH			



SEASONAL WORLD

WE BUILD BACKYARDS!