


C-D = 14'-3"	G-H = 21'-2"
C-E = 22'-3"	G-I = 30'-11"
C-F = 18'-10"	G-J = 29'-7"
C-G = 16'-10"	G-K = 33'-5"
C-H = 26'-5"	G-L = 35'-4"
C-I = 31'-0"	G-M = 32'-7"
C-J = 29'-1"	
C-K = 25'-3"	H-I = 11'-4"
C-L = 26'-8"	H-J = 10'-10"
C-M = 17'-10"	H-K = 22'-1"

D-E = 8'-4"	H-M = 31'-2"
D-F = 9'-11"	
D-G = 16'-10"	I-J = 2'-0"
D-H = 12'-10"	I-K = 15'-6"
D-I = 17'-2"	I-L = 16'-10"
D-J = 15'-3"	I-M = 28'-11"
D-K = 16'-8"	
D-L = 18'-7"	J-K = 14'-0"
D-M = 19'-10"	J-L = 15'-5"
	J-M = 27'-1"

E-F = 9'-4"	
E-G = 23'-4"	K-L = 2'-0"
E-H = 8'-10"	K-M = 15'-3"
E-I = 8'-10"	
E-J = 7'-0"	L-M = 15'-4"
E-K = 13'-5"	
E-L = 15'-4"	
E-M = 22'-11"	

F-G = 26'-7"
F-H = 18'-0"
F-I = 15'-4"
F-J = 13'-5"
F-K = 7'-0"
F-L = 8'-10"
F-M = 13'-10"

C = 8' RADIUS
D = 8' RADIUS
E = 4' RADIUS
F = 4 RADIUS
G = 8'-10" RADIUS
H = 4'-10" RADIUS
I = 4'-10" RADIUS
J = 2'-10" RADIUS
K = 2'-10" RADIUS
L = 4'-10" RADIUS
M = 9'-10" RADIUS

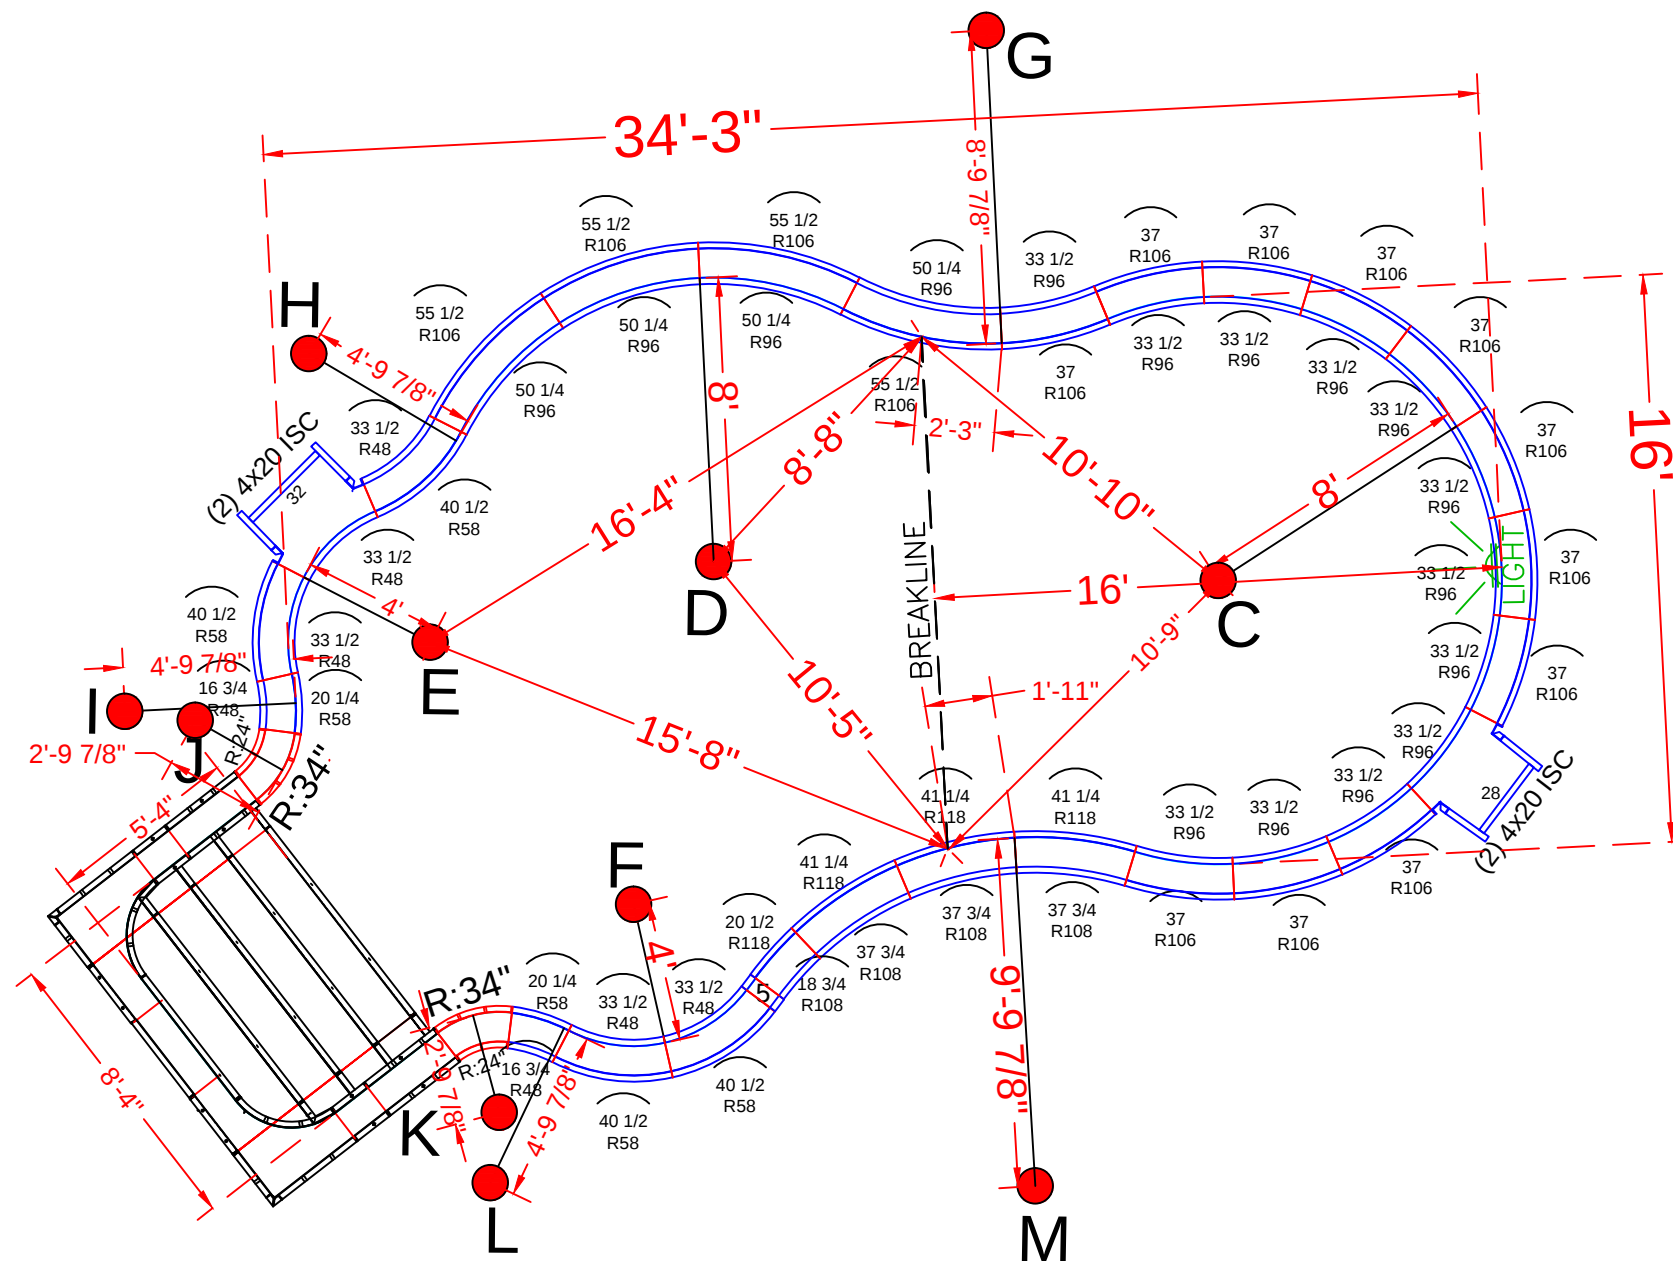

See Detail Page {
Skimmers Sides {

QTY.	DESCRIPTION
1	8'-4" x 5'-4" x 48" Step Assembly w/ 2' Radius
4	4" x 20" x 48" Adj Offset Hinged ISC (Pilaster)
	Straight Panels
2	5" x 48" Straight
1	28" x 48" Straight
1	32" x 48" Straight
	Radius Panels
2	18 1/4 x 48" - 24" Radius 45° Inside Corners
2	26 x 48" - 34" Radius 45° Outside Corners
2	16 3/4" x 48" - 48" Radius Panel
2	20 1/4" x 48" - 58" Radius Panel
5	33 1/2" x 48" - 48" Radius Panel
4	40 1/2" x 48" - 58 "Radius Panel
12	33 1/2" x 48" - 96 Radius Panel
11	37" x 48" - 106 Radius Panel
4	50 1/4"x 48" - 96" Radius Panel
4	55 1/2"x 48" - 106" Radius Panel
1	18 3/4"x 48" - 108" Radius Panel
1	20 1/2"x 48" - 118" Radius Panel
3	37 3/4"x 48" - 108" Radius Panel
3	41 1/4"x 48" - 118" Radius Panel

SCARDINO - 15 Breton Court
16' x 21' x 36' - 10" Concrete Wall - Freeform
w/ 8'-4" x 5'-4" Vinyl Covered Step
Pool Perimeter = 103'
Pool Area = 574 S. F.
Approximate Gallons of Pool: 17,000 Gallons

Concrete Yards

- Pool Walls & Steps: 19 yards (17.98 exact)



PANEL LAYOUT

JOB #: 555108
DATE: 5-23-2016
DRAWN BY: SA


	REVISIONS		




SEASONAL WORLD
WE BUILD BACKYARDS!

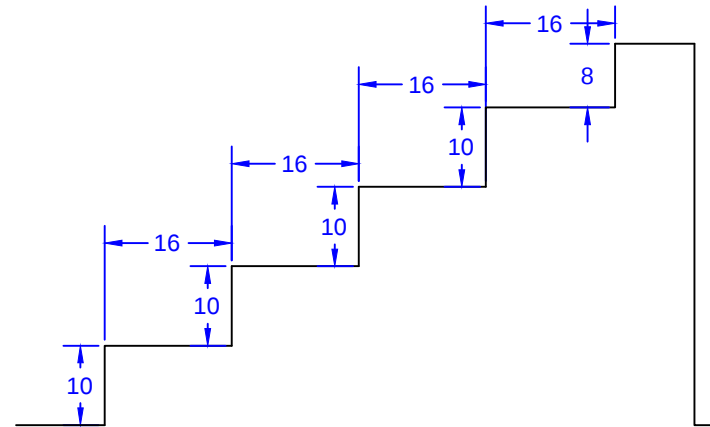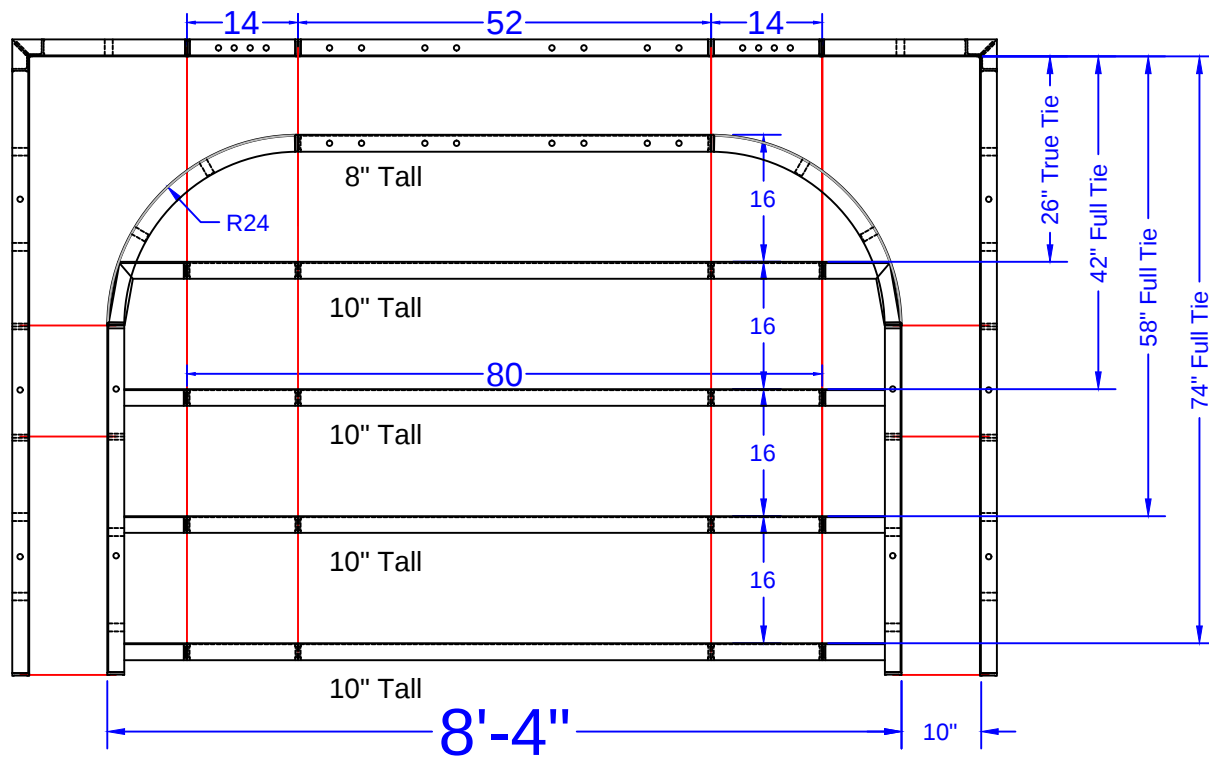

STEP TIES:

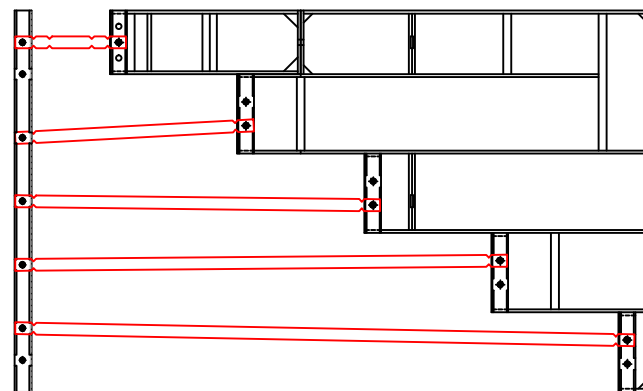

8'-4" Outside End Step - 24"R Corners

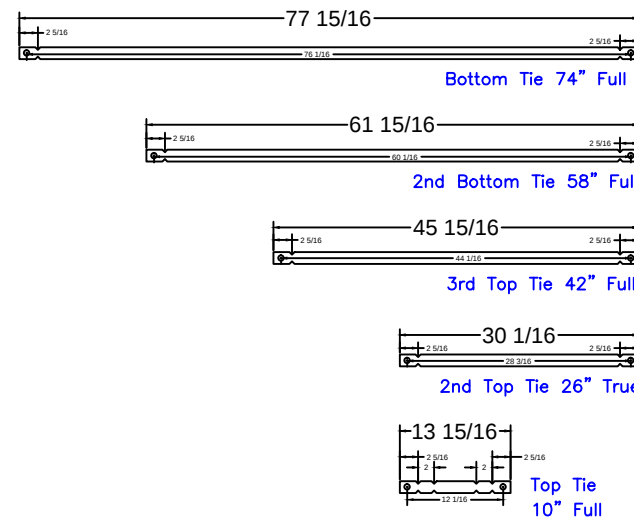

8'-4" Step
Qty(4)

Qty(2)

Qty(2)

Qty(2)

Qty(12)

STEP PANEL DESCRIPTIONS

PAGE	QTY.	DESCRIPTION
OES 8.1	2	20 x 78 Outside Corner x 48
OES 8.2	2	10 x 52 ISC Riser Side x 48
OES 8.3	2	38 x 8 - 24" Radius ISC Top Step Riser
OES 8.4	1	52 x 8 Top Step Riser
OES 8.5	4	80 x 10 Step Riser
OES 8.6	1	52 x 48 SA Panel
OES 8.7	2	14 x 48 SA Panel

SCARDINO - 15 Breton Court

16' x 21' x 36' - 10" Concrete Wall - Freeform

w/ 8'-4" x 5'-4" Vinyl Covered Step

Pool Perimeter = 103'

Pool Area = 574 S. F.

Approximate Gallons of Pool: 17,000 Gallons

Concrete Yards

- Pool Walls & Steps: 19 yards (17.98 exact)

STEP DETAIL

JOB #: 555108

DATE: 5-23-2016

SCALE: 1' = 1/2 "

DRAWN BY: SA



SEASONAL WORLD
WE BUILD BACKYARDS!