


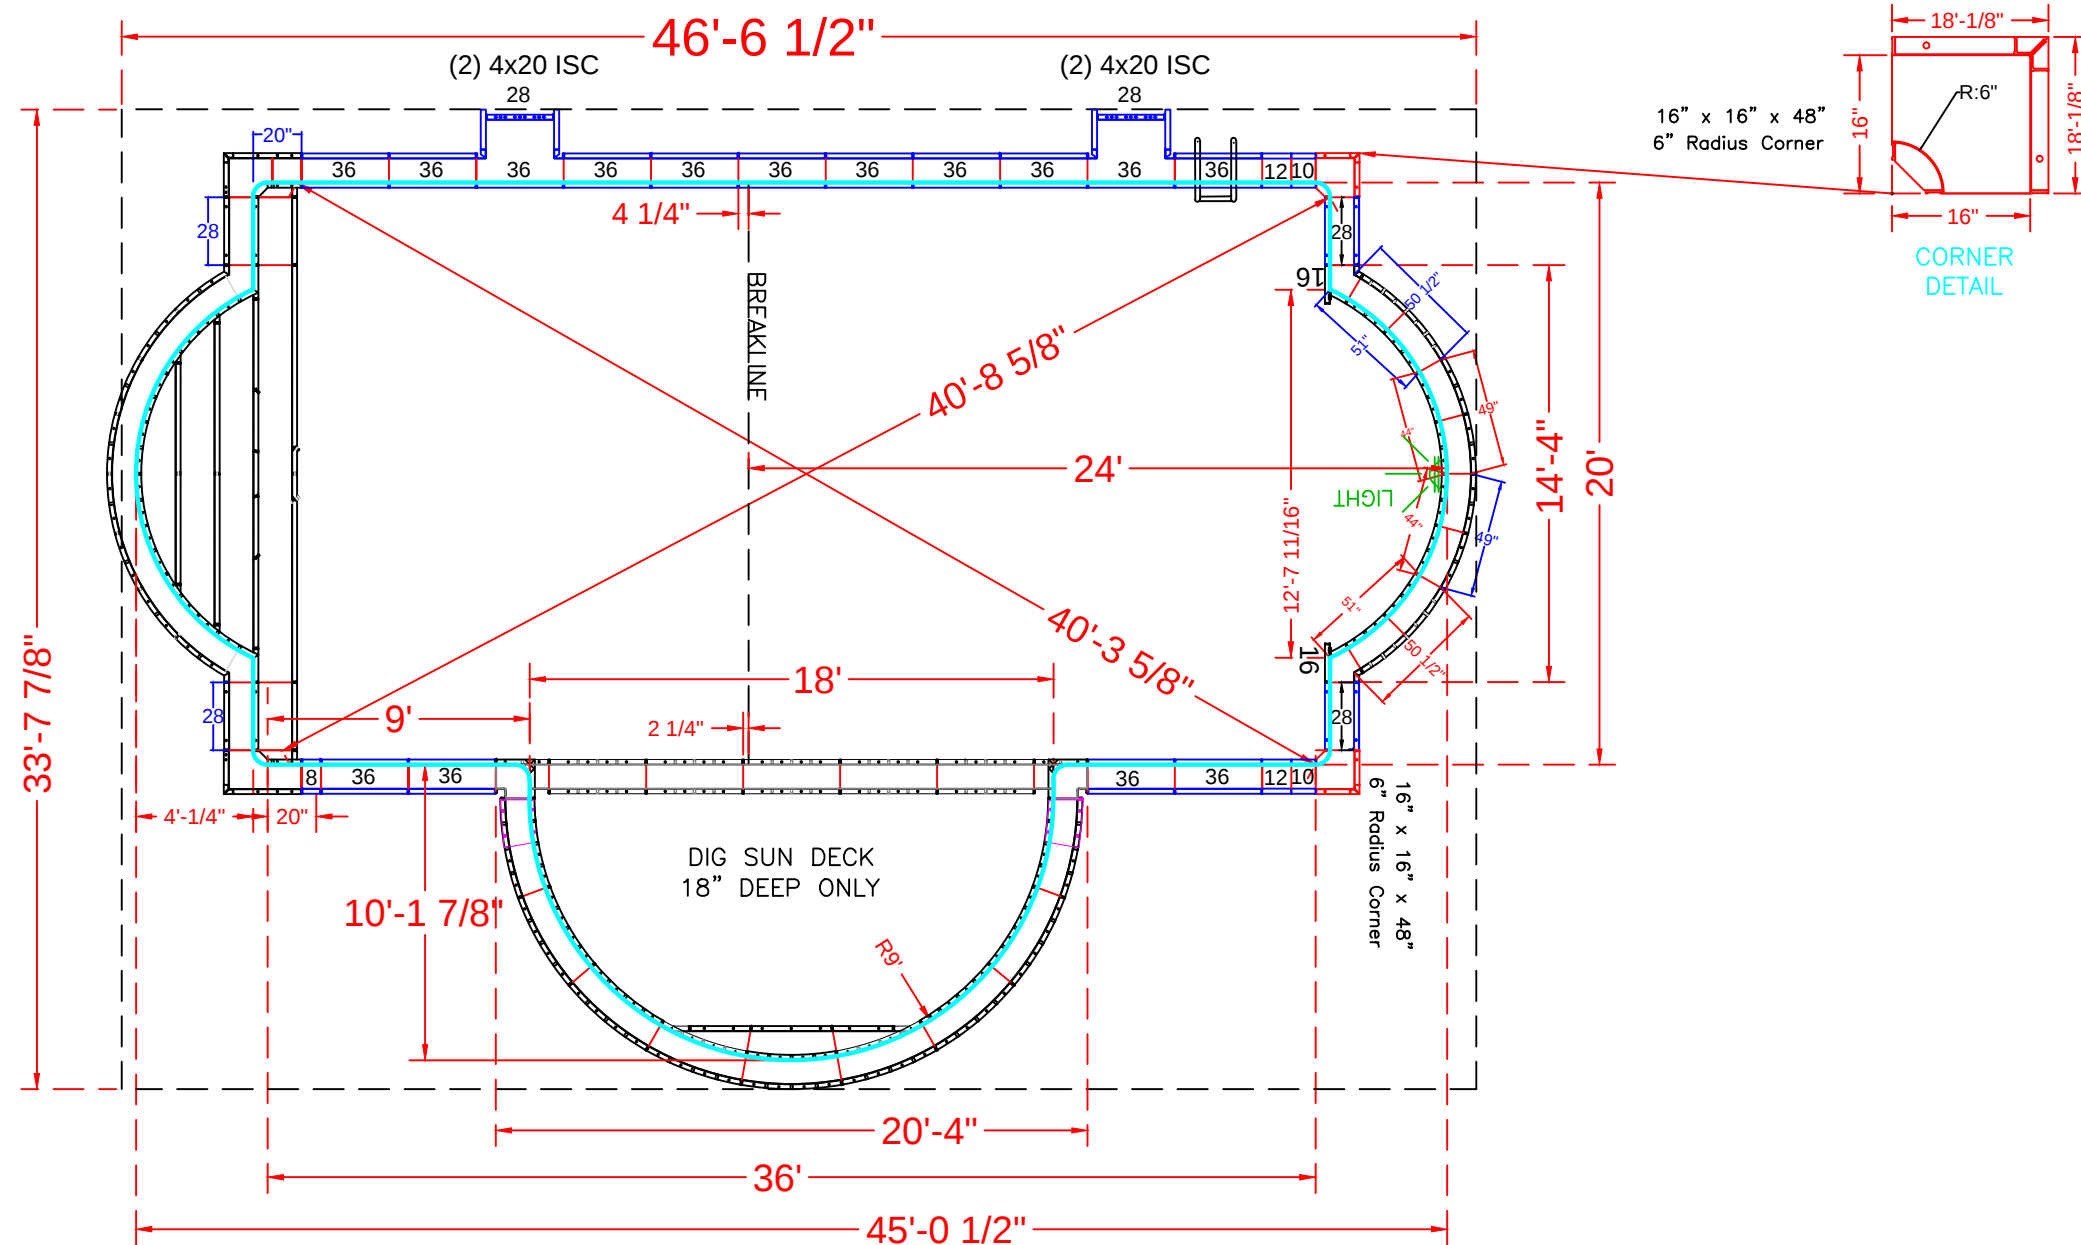

POOL PANEL DESCRIPTIONS

QTY.	DESCRIPTION
1	20' Wide Roman End Step Assembly
1	20' Wide Deep End Roman End Assembly
1	9' Radius Sundeck Assembly
4	4 x 20 x 48" Adj Offset Hinged ISC (Pilaster)
2	16" x 16" x 48 w/ Outside Corner-SA (6" Radius)
2	8" x 48" Panel
4	10" x 48" Panel
4	12" x 48" Panel
2	16" x 48" Panel (for deep end roman)
6	28" x 48" Panel *Additional 2 for step (8 total)
28	36" x 48" Panel

SEE DETAIL PAGE {
SEE DETAIL PAGE {
SEE DETAIL PAGE {
SKIMMER SIDES {
CORNERS {

SCHABER - 62 Jacobstown-Arneytown Rd

20' x 45' - 10" Concrete Wall - Double Roman End
w/ 20' Wide Roman End Vinyl Covered Step
& 10'-2" x 18' Sun Deck

Pool Perimeter = 132' Pool Area = 961 S. F.

Approximate Gallons of Pool: 36,500 Gallons

Concrete Yards

- Pool Walls & Steps: 22.5 yards (21.2 exact)

PANEL LAYOUT

JOB #: 500346








DATE: 01-30-2014

SCALE: 1' = 1/9 "


DRAWN BY: SA & LH

REVISIONS

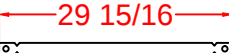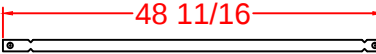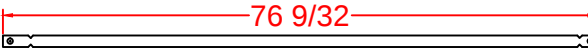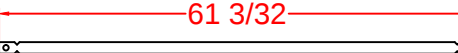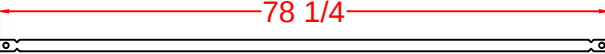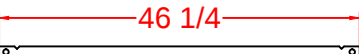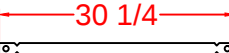


- (A)  Qty (4) Bottom Sides 26" Full Tie
- (B)  Qty (2) 2nd Bottom Sides 43 5/16" Tie
- (C)  Qty (2) Bottom Middle 71 1/16" Tie
- (D)  Qty (2) 2nd Bottom Middle 56 7/8" Tie
- (E)  Qty (2) Bottom Center 74 1/8" Tie
- (F)  Qty (1) 2nd Top Center 42 1/8" Tie
- (G)  Qty (1) Top Center 26 1/8" Tie

STEP PANEL DESCRIPTIONS	
QTY.	DESCRIPTION
2	6 x 20 x 48 ISC Riser Side
2	16 x 30 x 48 OSC Form
2	51 x 4 x 38 84R ISC Zee Riser Side
2	50 1/2 x 4 x 48 94 RADIUS OS Panel
2	44 x 8 84 RADIUS IS Panel Top Riser
2	49 x 48 94 RADIUS OS Panel
3	Risers - Top Center (1)91 5/16, (2)62 5/32
3	Risers - Bottom Center (1)144, (2)86
2	Risers - Bottom Outer Edge
2	28 x 48 Straight Panel
2	28 x 38 Straight Panel
2	28 x 10 Straight Panel

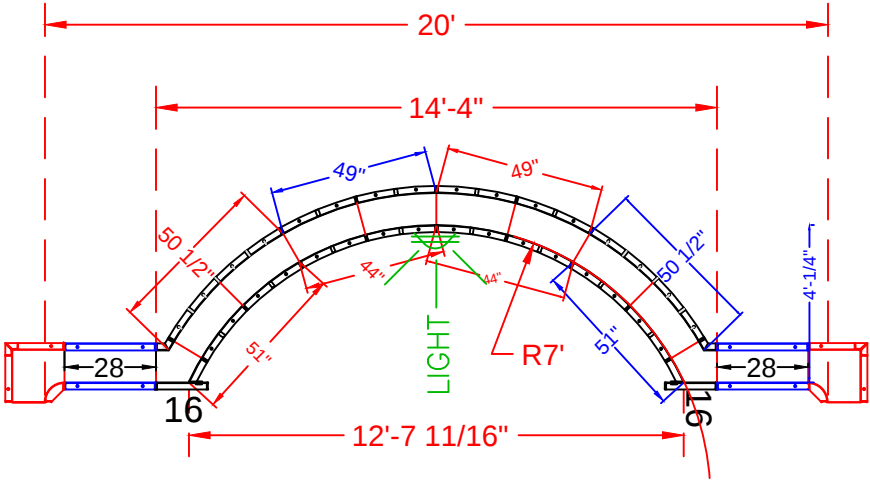

QTY.	DEEP END ROMAN RADIUS PANEL DESCRIPTION
2	49" x 48" 94"Radius Outside Panel
2	44" x 48" 84"Radius Inside Panel
2	51" x 48" 84"R Radius Panel
2	50 1/2" x 4" x 48" - 94"Radius / Outside
	Top 10" Full
	All Ties 1/4" BB

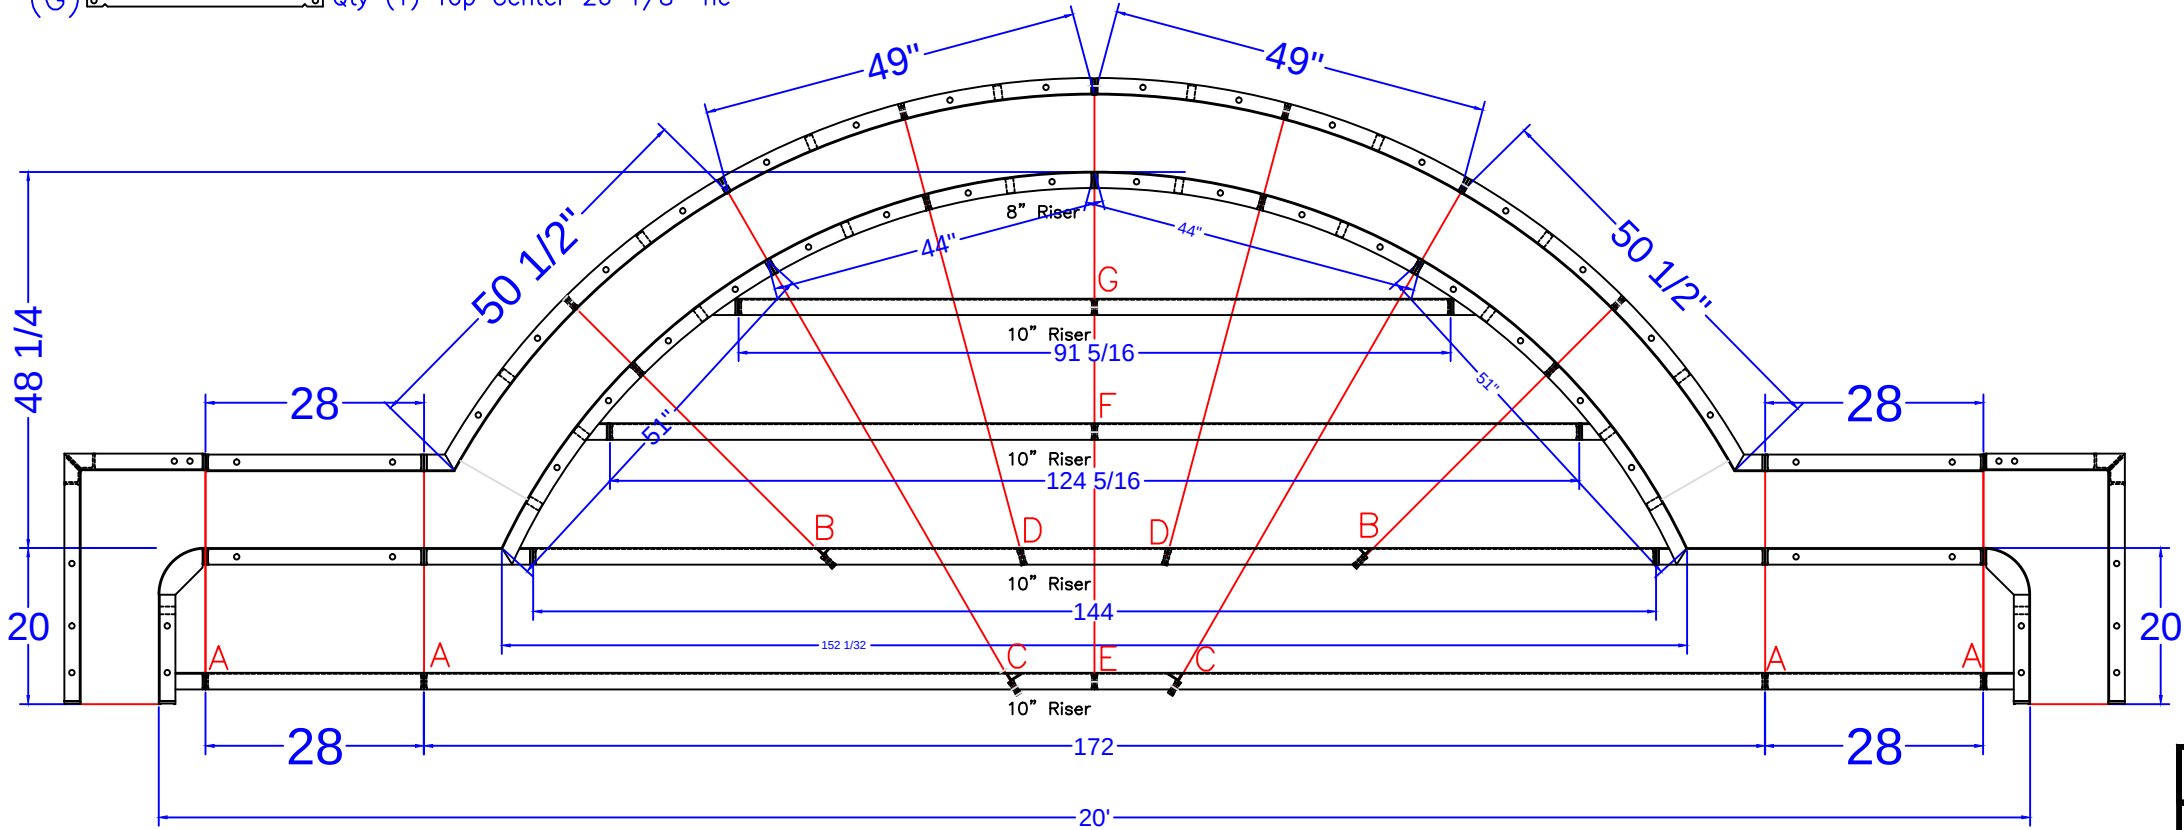

7' RADIUS ROMAN END STEP DETAIL
SCALE: 1' = 1/2"

SCHABER - 62 Jacobstown-Arneytown Rd


20' x 45' - 10" Concrete Wall - Double Roman End
w/ 20' Wide Roman End Vinyl Covered Step
& 10'-2" x 18' Sun Deck

Pool Perimeter = 132' Pool Area = 961 S. F.
Approximate Gallons of Pool: 36,500 Gallons

Concrete Yards
- Pool Walls & Steps: 22.5 yards (21.2 exact)

STEP DETAIL			
JOB #: 500346			
DATE: 01-30-2014			
SCALE: 1' = 1/2 "			
DRAWN BY: SA & LH			



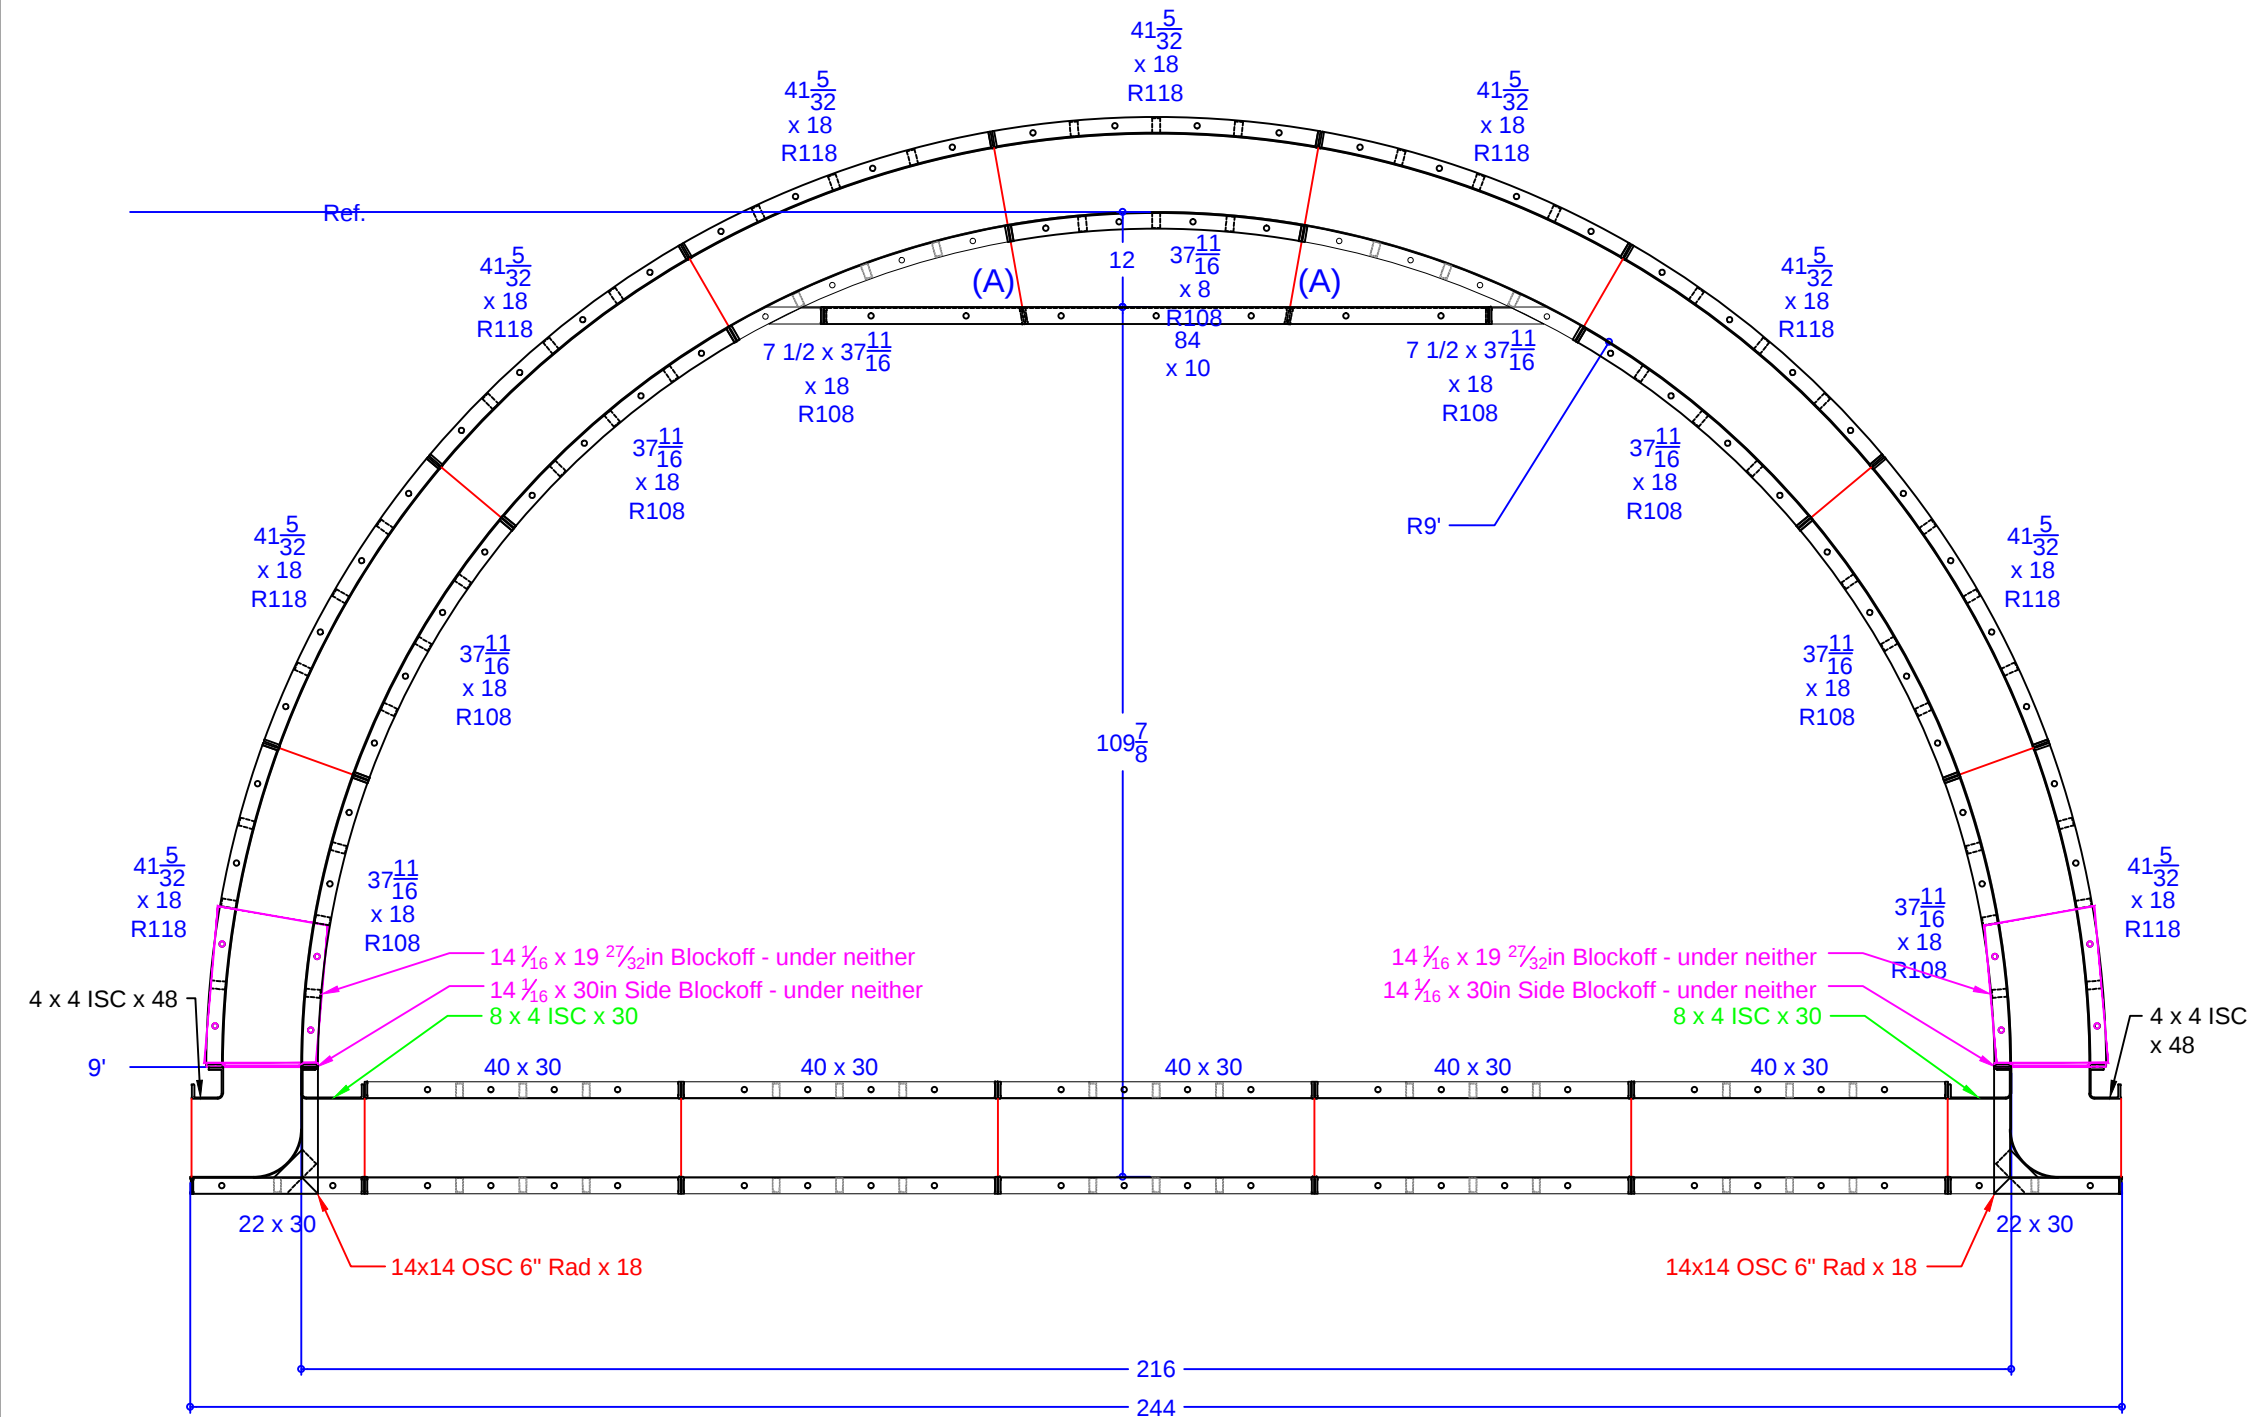

QTY.	DESCRIPTION
1	37 11/16 x 8 108R IS Panel - Top Riser
2	7 15/32 x 37 11/16 ISC Riser Side x 18 108R IS Panel
6	37 11/16 x 18 108R IS Panel
9	41 5/32 x 18 118R OS Panel
2	8 x 4 ISC x 30
2	4 x 4 ISC x 48
2	14 x14 OSC 6" Rad. x 18
1	84 x 10 Riser - 2nd Top
10	40 x 30 Wall Panel SA
2	22 x 30 Wall Panel SA
2	14 1/16 x 19 27/32 Blockoff
2	14 1/16 x 30 Blockoff

SCHABER - 62 Jacobstown-Arneytown Rd

20' x 45' - 10" Concrete Wall - Double Roman End
w/ 20' Wide Roman End Vinyl Covered Step
& 10'-2" x 18' Sun Deck

Pool Perimeter = 132' Pool Area = 961 S. F.
Approximate Gallons of Pool: 36,500 Gallons

Concrete Yards

- Pool Walls & Steps: 22.5 yards (21.2 exact)

SUN DECK DETAIL

JOB #: 500346
DATE: 01-30-2014
SCALE: 1' = 1/8 "
DRAWN BY: SA & LH



SEASONAL WORLD
WE BUILD BACKYARDS!