


NODE MEASUREMENTS

C-D= 6'-4"	E-F= 3'-3"
C-E= 7'-2"	E-G= 5'-5"
C-F= 10'-2"	E-H= 10'-8"
C-G= 7'-3"	E-I= 16'-2"
C-H= 15'-10"	E-J= 15'-3"
C-I= 19'-6"	E-K= 24'-0"
C-J= 21'-3"	E-L= 21'-5"
C-K= 29'-8"	E-M= 18'-0"
C-L= 28'-7"	F-G= 8'-2"
C-M= 13'-10"	F-H= 10'-10"
D-E= 1'-0"	F-I= 14'-0"
D-F= 4'-3"	F-J= 12'-0"
D-G= 4'-8"	F-K= 20'-10"
D-H= 10'-9"	F-L= 18'-10"
D-I= 16'-11"	F-M= 19'-2"
D-J= 16'-2"	G-H= 8'-10"
D-K= 25'-0"	G-I= 21'-6"
D-L= 22'-3"	G-J= 20'-1"
D-M= 17'-9"	G-K= 28'-11"
	G-L= 23'-6"
	G-M= 20'-9"
	H-I= 24'-3"
	H-J= 19'-3"
	H-K= 27'-8"
	H-L= 16'-10"
	H-M= 28'-6"
	I-J= 9'-2"
	I-K= 12'-10"
	I-L= 23'-11"
	I-M= 17'-11"
	J-K= 8'-11"
	J-L= 14'-10"
	J-M= 24'-10"
	K-L= 18'-7"
	K-M= 30'-8"
	L-M= 37'-2"

NODE

RADII:

C= 4'-0"
D= 10'-0"
E= 11'-0"
F= 8'-0"
G= 6'-0"
H= 6'-0"
I= 8'-0"
J= 4'-0"
K= 4'-10"
L= 10'-10"
M= 9'-10"

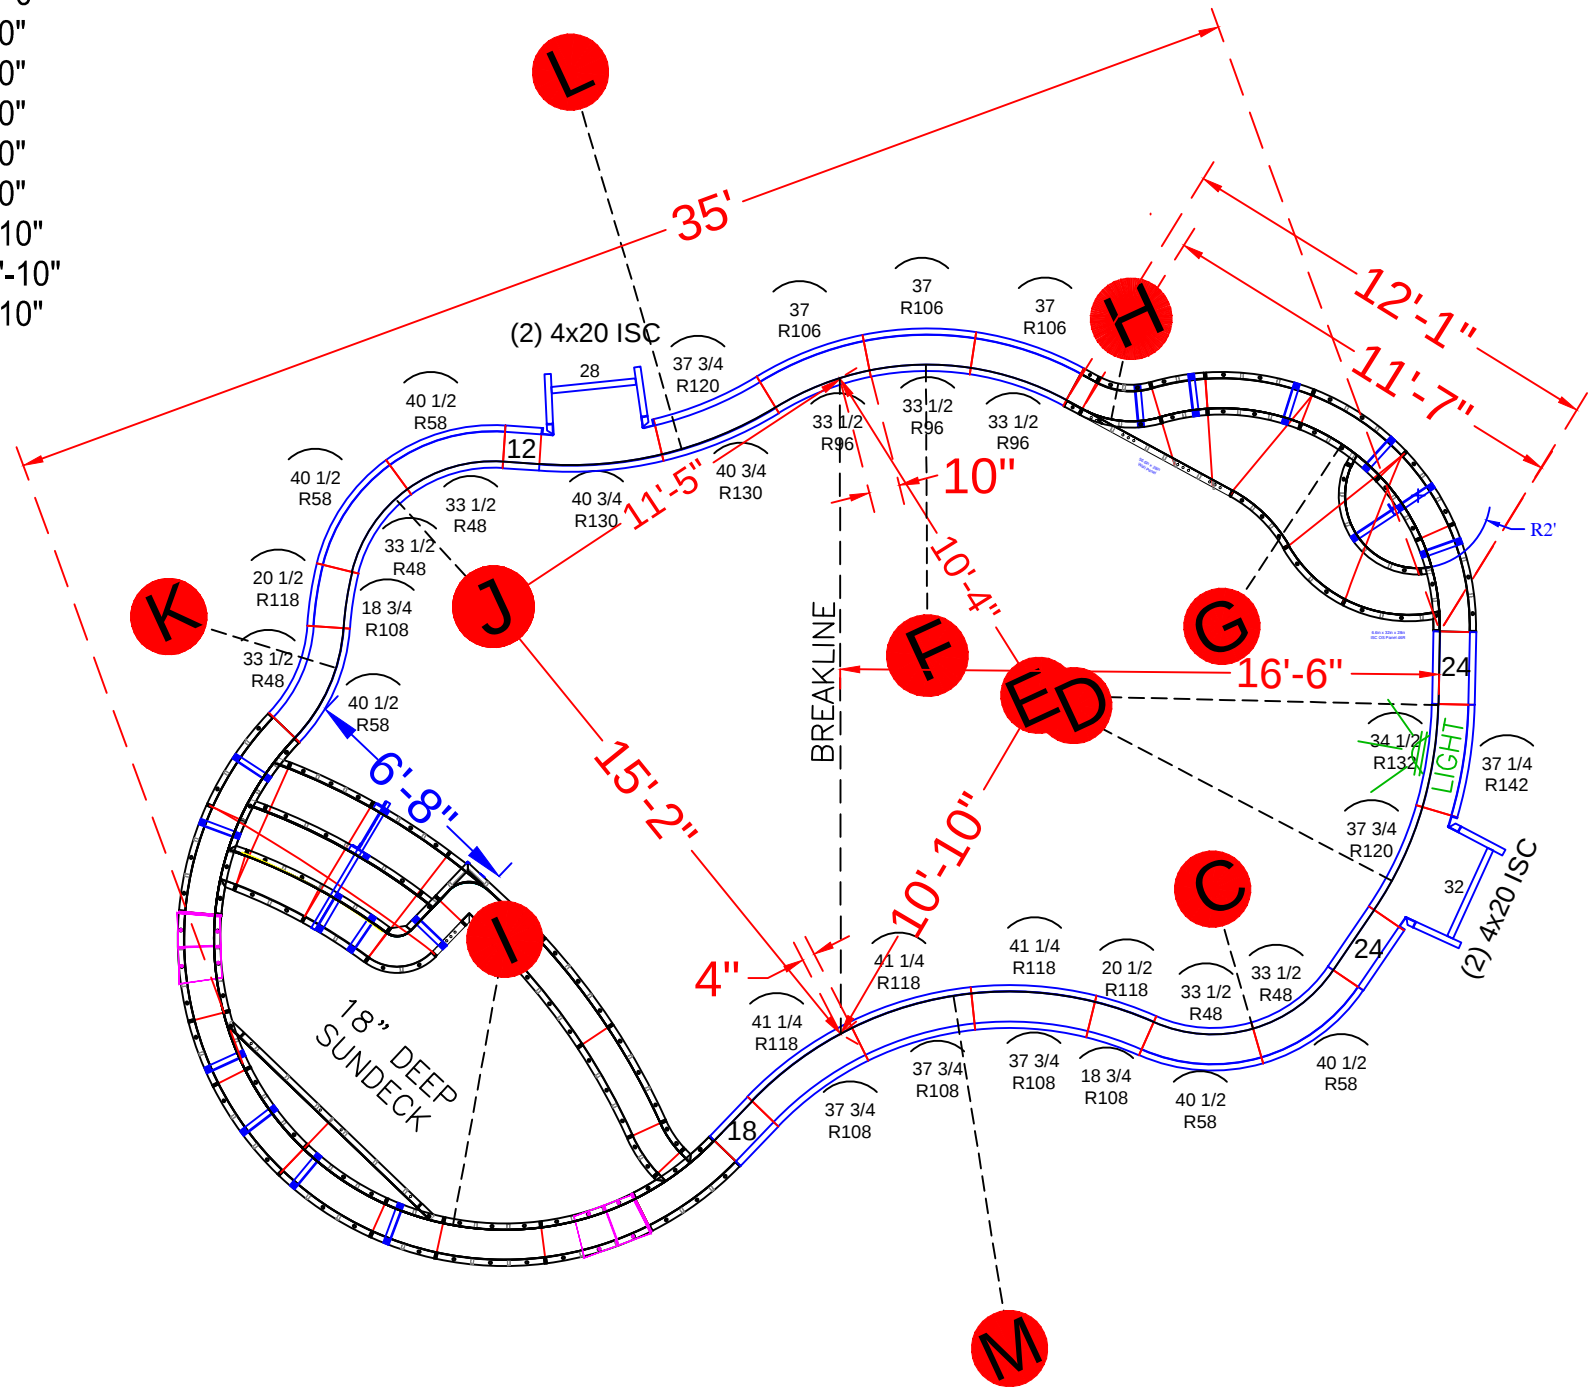

*NOTE: See construction plans for A-B and pool location

POOL PANEL DESCRIPTIONS

QTY.	DESCRIPTION
1	8' Radius Sundek/Step Assembly (Lime Green Panels)
1	6' Radius Swimout (Green Panels)
4	4" x 20" x 48" Adj Offset Hinged ISC (Pilaster)
	STRAIGHT PANELS
2	12" x 48" Straight
2	18" x 48" Straight
4	24" x 48" Straight
1	28" x 48" Straight
1	32" x 48" Straight
	RADIUS PANELS
5	33 1/2" x 48" - 48" Radius Panel
5	40 1/2" x 48" - 58" Radius Panel
3	33 1/2" x 48" - 96" IS Radius Panel
3	37" x 48" - 106" OS Radius Panel
2	18 3/4" x 48" - 108" Radius Panel
2	20 1/2" x 48" - 118" Radius Panel
3	37 3/4" x 48" - 108" Radius Panel
3	41 1/4" x 48" - 118" Radius Panel
2	37 3/4" x 48" - 120" Radius OS Panel
2	40 3/4" x 48" - 130" Radius IS Panel
1	34 1/2" x 48" - 132" Radius Panel
1	37 1/4" x 48" - 142" Radius Panel

SCHEER - 22 Surrey Drive

17' x 21' x 35' - 10" Concrete Wall - Freeform
w/ Interior Vinyl Covered Steps / Sundek
& Deep End Bench w/ Step Out
Pool Perimeter = 95' Ln. Ft.
Pool Area = 564 Sq.Ft.
Approximate Pool Gallons: 15,813 Gallons
Concrete Yards
- Pool Walls & Sundek: 17.5 yards (yards 16.3 exact)


PANEL LAYOUT

JOB #: 555524
DATE: 4-3-2020
DRAWN BY: SA


REVISIONS




TIES:

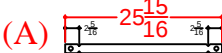(A) 



Qty (1) - 21 7/8" Wall Tie - 2nd Top Rise
1/4" BB

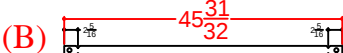(B) 

Qty (3) - 41 29/32" Wall Tie - Bottom Rise
1/4" BB

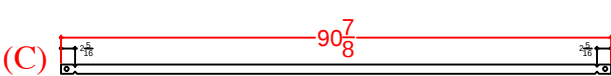(C) 

Qty (2) - 86 13/16" Wall Tie - Bottom Wall
1/4" BB

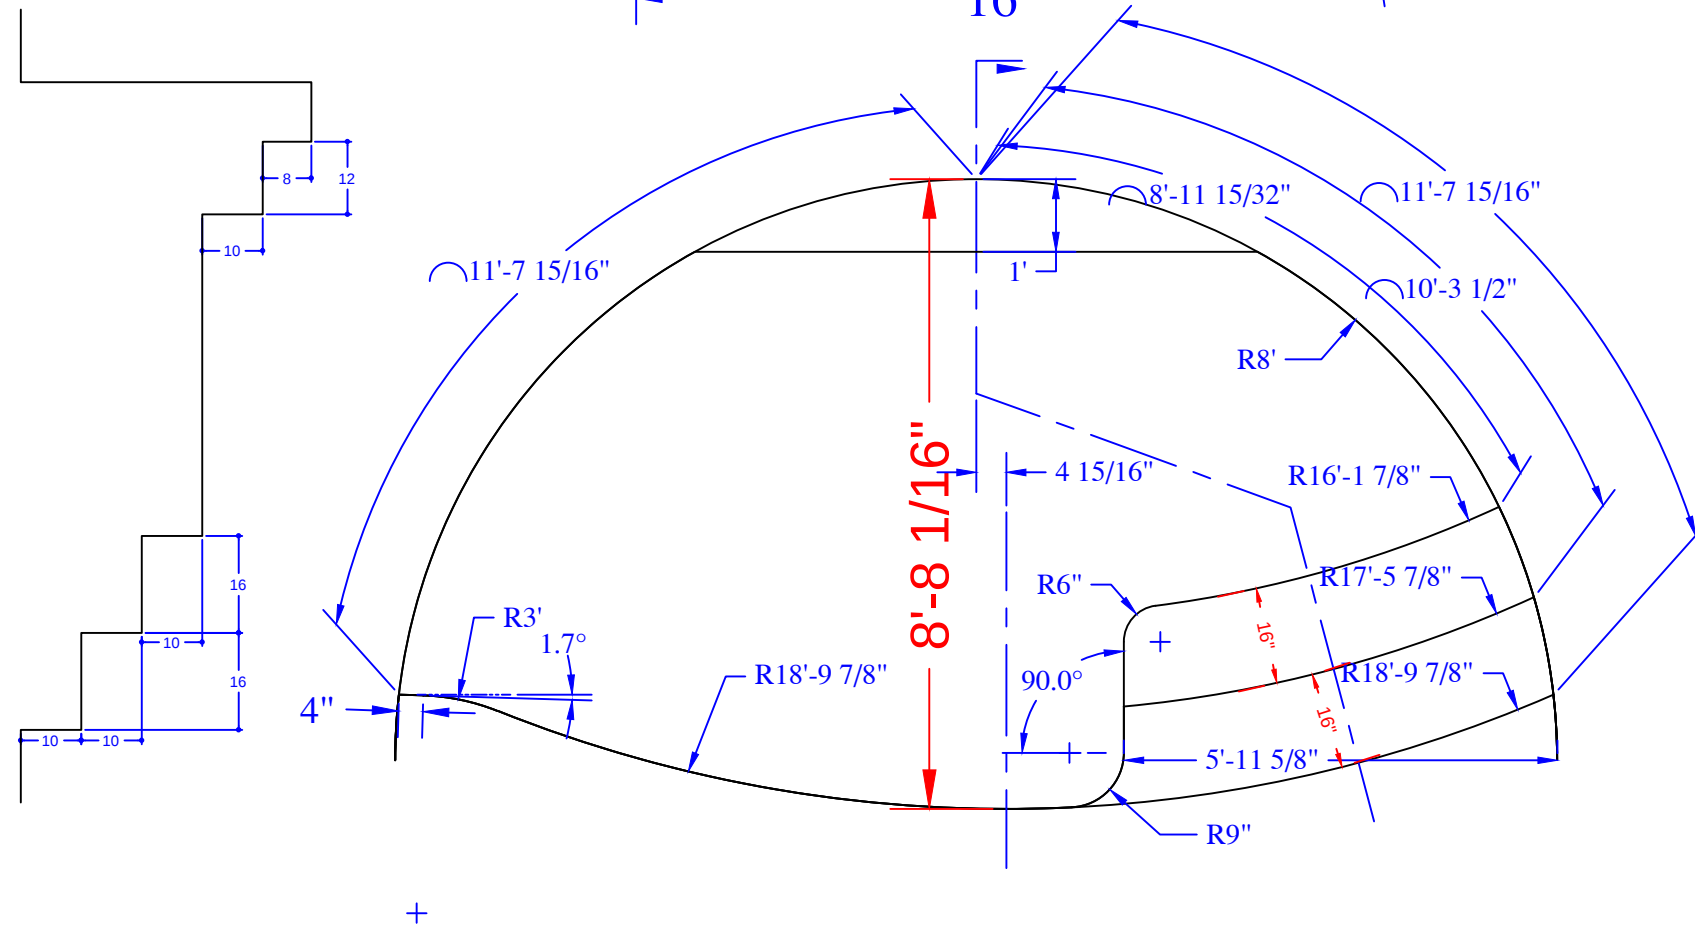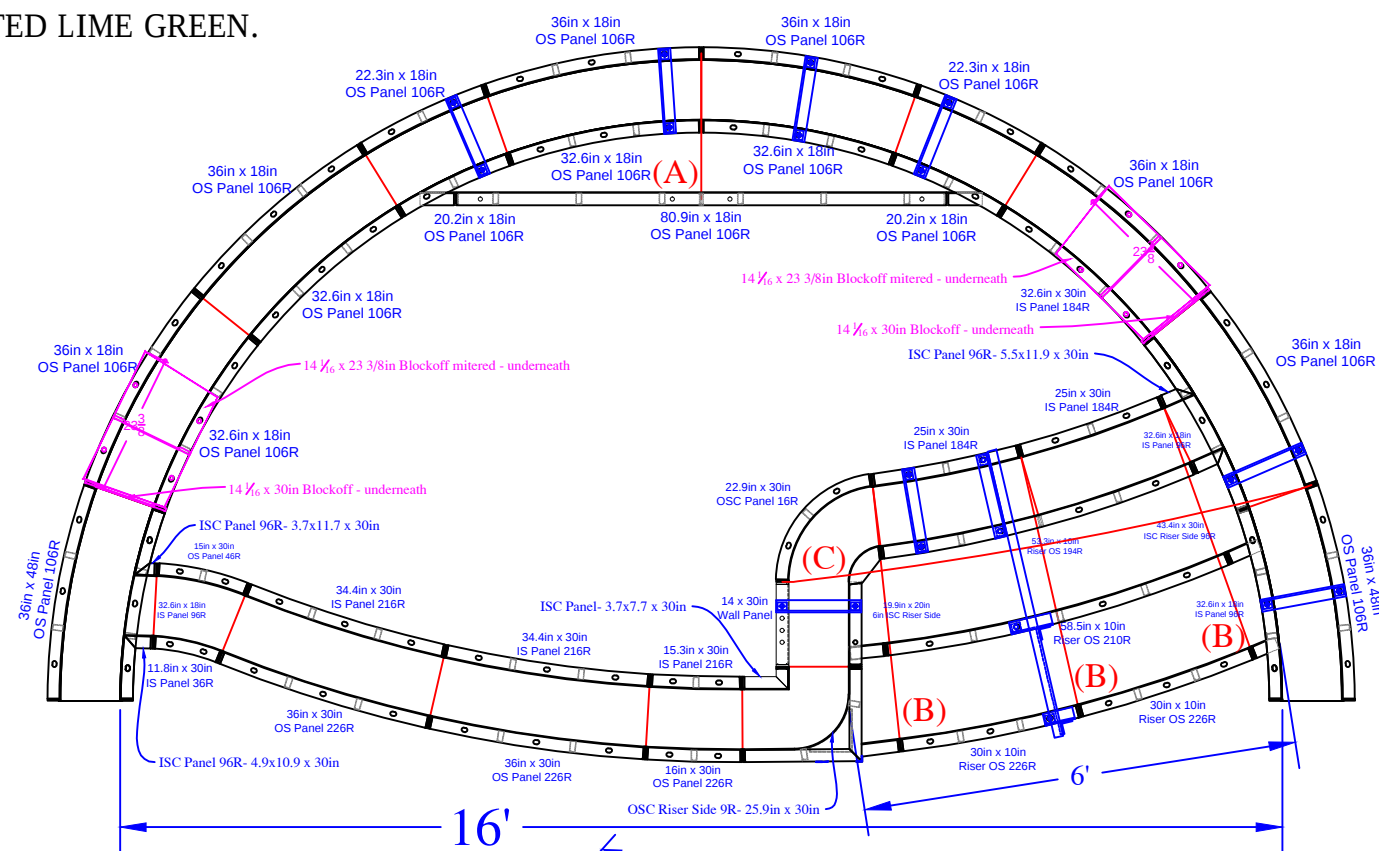


QTY	DESCRIPTION
3	36in x 48in OS Panel 106R
1	16in x 30in OS Panel 226R
2	36in x 30in OS Panel 226R
1	15.3in x 30in IS Panel 216R
2	34.4in x 30in IS Panel 216R
1	15in x 30in OS Panel 46R
1	11.8in x 30in IS Panel 36R
2	25in x 30in IS Panel 184R
1	14in x 30in Wall Panel
2	22.3in x 18in OS Panel 106R
5	36in x 18in OS Panel 106R
6	32.6in x 18in IS Panel 96R
1	4.9in x 10.9in x 30in ISC Panel 96R
1	3.7in x 11.7in x 30in ISC Panel 96R
1	5.5in x 11.9in x 30in ISC Panel 96R
1	3.7in x 7.7in x 30in ISC Panel
1	22.9in x 30in OSC Panel 16R
2	32.6in x 8in Riser IS 96R - Top Upper
2	20.2in x 18in ISC Riser Side 96R
1	43.4in x 30in ISC Riser Side 96R
1	19.9in x 20in 6in ISC Riser Side
1	25.9in x 30in OSC Riser Side 9R
1	80.9in x 10in Riser - Bottom Upper
1	53.3in x 10in Riser OS 194R- Top Lower
1	58.5in x 10in Riser OS210R- 2nd Top Lower
2	30in x 10in Riser OS226R- Bottom Lower
2	14 1/6in x 23.3in Blockoff mitered
2	14 1/6in x 30in Blockoff
8	Parapet Brackets - 10in Wall
1	Parapet Brackets - 42in Wall
1	22" Full Wall Tie "A"- 2nd Top Rise
3	41 29/32" Wall Tie "B"- Bottom Rise
2	86 13/16" Wall Tie "C"- Bottom Wall

Concrete Yards
- Pool Walls & Sundeck: 17.5 yards (yards 16.3 exact)

SUN DECK DETAIL			
JOB #: 555524			
DATE:4-3-2020			
DRAWN BY: SA			



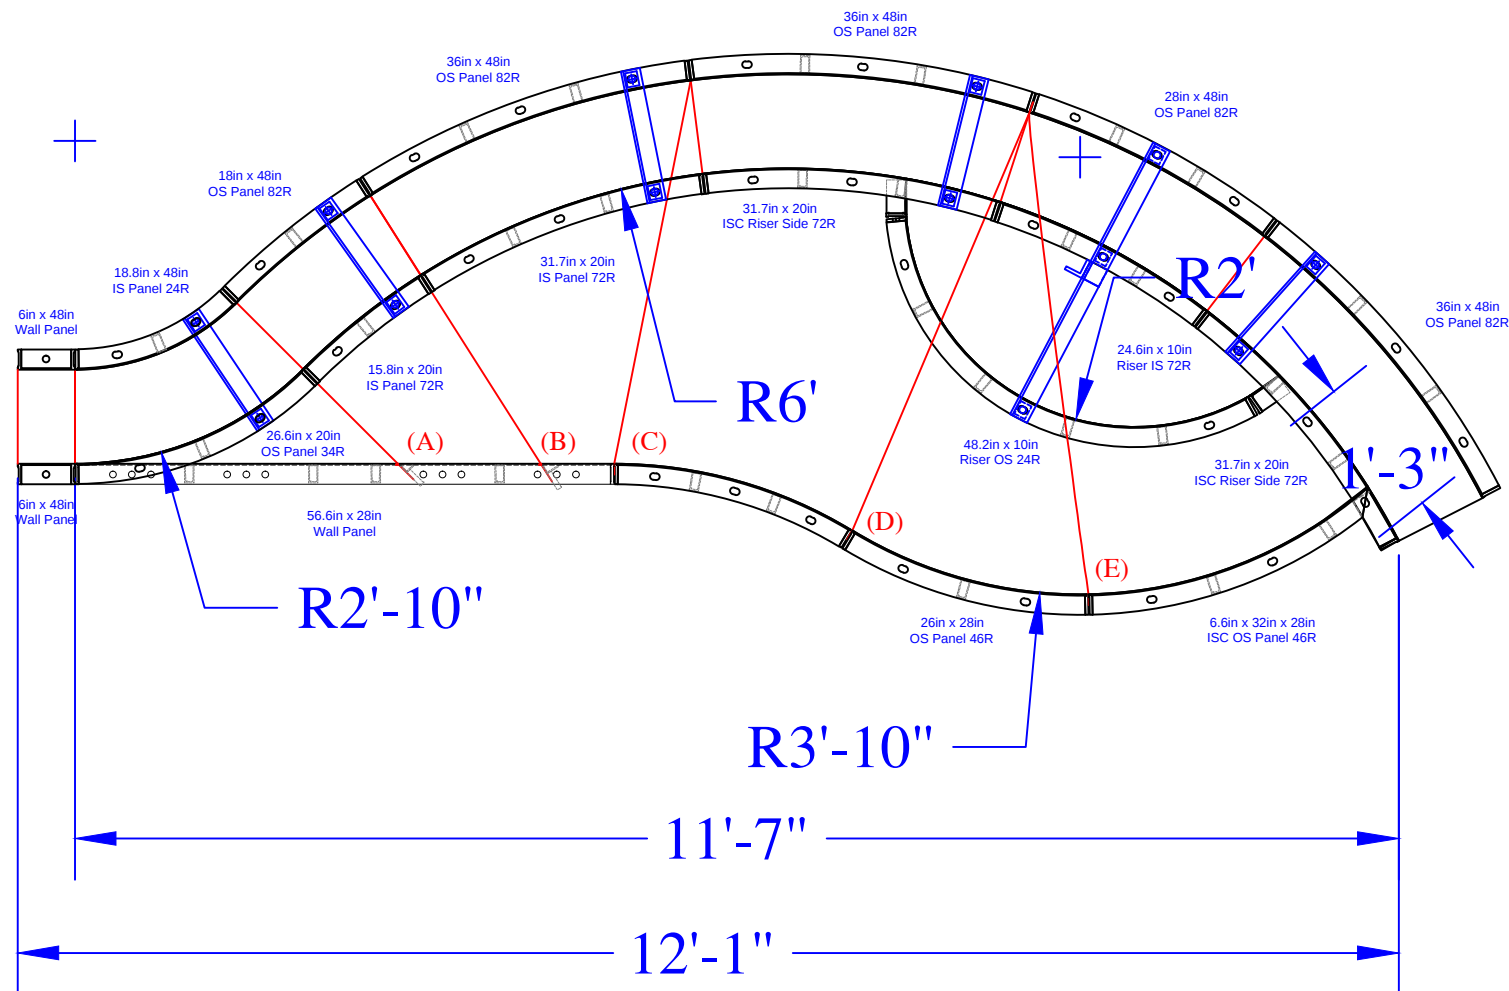

SCHEER - 22 Surrey Drive

17' x 21' x 35' - 10" Concrete Wall - Freeform
w/ Interior Vinyl Covered Steps / Sundeck
& Deep End Bench w/ Step Out
Pool Perimeter = 95' Ln. Ft.
Pool Area = 564 Sq.Ft.
Approximate Pool Gallons: 15,813 Gallons

Concrete Yards

- Pool Walls & Sundeck: 17.5 yards (yards 16.3 exact)

SWIM-OUT

JOB #: 555524
DATE: 12-16-2019
DRAWN BY: SA



SEASONAL WORLD
WE BUILD BACKYARDS!

SWIMOUT PANELS (Dark Green)

QTY	DESCRIPTION
2	6in x 48in Straight Wall Panel
1	18in x 48in OS Panel 82R
1	28in x 48in OS Panel 82R
3	36in x 48in OS Panel 82R
1	18.8in x 48in IS Panel 24R
1	56.6in x 28in Wall Panel
1	26.3in x 28in IS Panel 48R
1	26in x 28in OS Panel 46R
1	15.8in x 20in IS Panel 72R
1	31.7in x 20in IS Panel 72R
1	26.6in x 20in OS Panel 34R
1	6.6 x 32in x 28in ISC OS Panel 46R
1	24.6in x 10in Riser IS 72R - Top
2	31.7in x 20in 4in ISC Riser Side 72R
1	48.2in x 10in Riser OS 24R - Bottom
5	Parapet Brackets for 10in Wall
1	Parapet Brackets for 18in Step
1	23 15/16" Wall Tie "A"- Bench
1	33 1/4" Wall Tie "B"- Bench
2	41 1/16" Wall Tie "C"- Bench
2	47 11/16" Wall Tie "D"- Bench
2	51 1/16" Wall Tie "E"- Bench

TIES:

(A)
Qty (1) - 23 15/16" Wall Tie - Bench

(B)
Qty (1) - 33 1/4" Wall Tie - Bench

(C)
Qty (2) - 41 1/16" Wall Tie - Bench

(D)
Qty (2) - 47 11/16" Wall Tie - Bench

(E)
Qty (2) - 51 1/16" Wall Tie - Bench