

NODE POINT MEASUREMENTS

C-D = 11'-2" G-H = 8'-1"
C-E = 14'-10" G-I = 21'-2"
C-F = 17'-9" G-J = 22'-5"
C-G = 21'-3" G-K = 31'-4"
C-H = 20'-3" G-L = 27'-6"
C-I = 17'-10" G-M = 8'-10"
C-J = 6'-10" G-N = 25'-2"
C-K = 12'-2" H-I = 14'-0"
C-L = 21'-5" H-J = 23'-10"
C-M = 23'-7" H-K = 31'-11"
C-N = 4'-0" H-L = 32'-7"


D-E = 7'-0" H-M = 16'-10"
D-F = 8'-10" H-N = 24'-3"
D-G = 11'-3" I-J = 24'-2"
D-H = 14'-0" I-K = 29'-5"
D-I = 20'-0" I-L = 37'-6"
D-J = 11'-2" I-M = 28'-9"
D-K = 20'-1" I-N = 20'-7"
D-L = 18'-10" J-K = 8'-11"
D-M = 12'-5" J-L = 14'-10"
D-N = 14'-8" J-M = 22'-1"
D-N = 14'-8" J-N = 6'-11"

E-F = 3'-0" K-L = 18'-0"
E-G = 6'-11" K-M = 30'-10"
E-H = 7'-0" K-N = 8'-10"
E-I = 15'-9" L-M = 22'-0"
E-J = 17'-3" L-N = 21'-6"
E-K = 25'-9" M-N = 26'-11"
E-L = 25'-8"
E-M = 13'-0"
E-N = 18'-9"

F-G = 4'-0" M-N = 26'-11"
F-H = 6'-1" F-I = 17'-7"
F-J = 19'-9" F-K = 28'-5"
F-L = 26'-10" F-M = 11'-4"
F-N = 21'-8"

RADII MEASUREMENTS

C = 8' RADIUS
D = 8' RADIUS
E = 11' RADIUS
F = 8' RADIUS
G = 4' RADIUS
H = 4' RADIUS
I = 9'-10" RADIUS
J = 4' RADIUS
K = 4'-10" RADIUS
L = 10'-10" RADIUS
M = 4'-10" RADIUS
N = 4' RADIUS

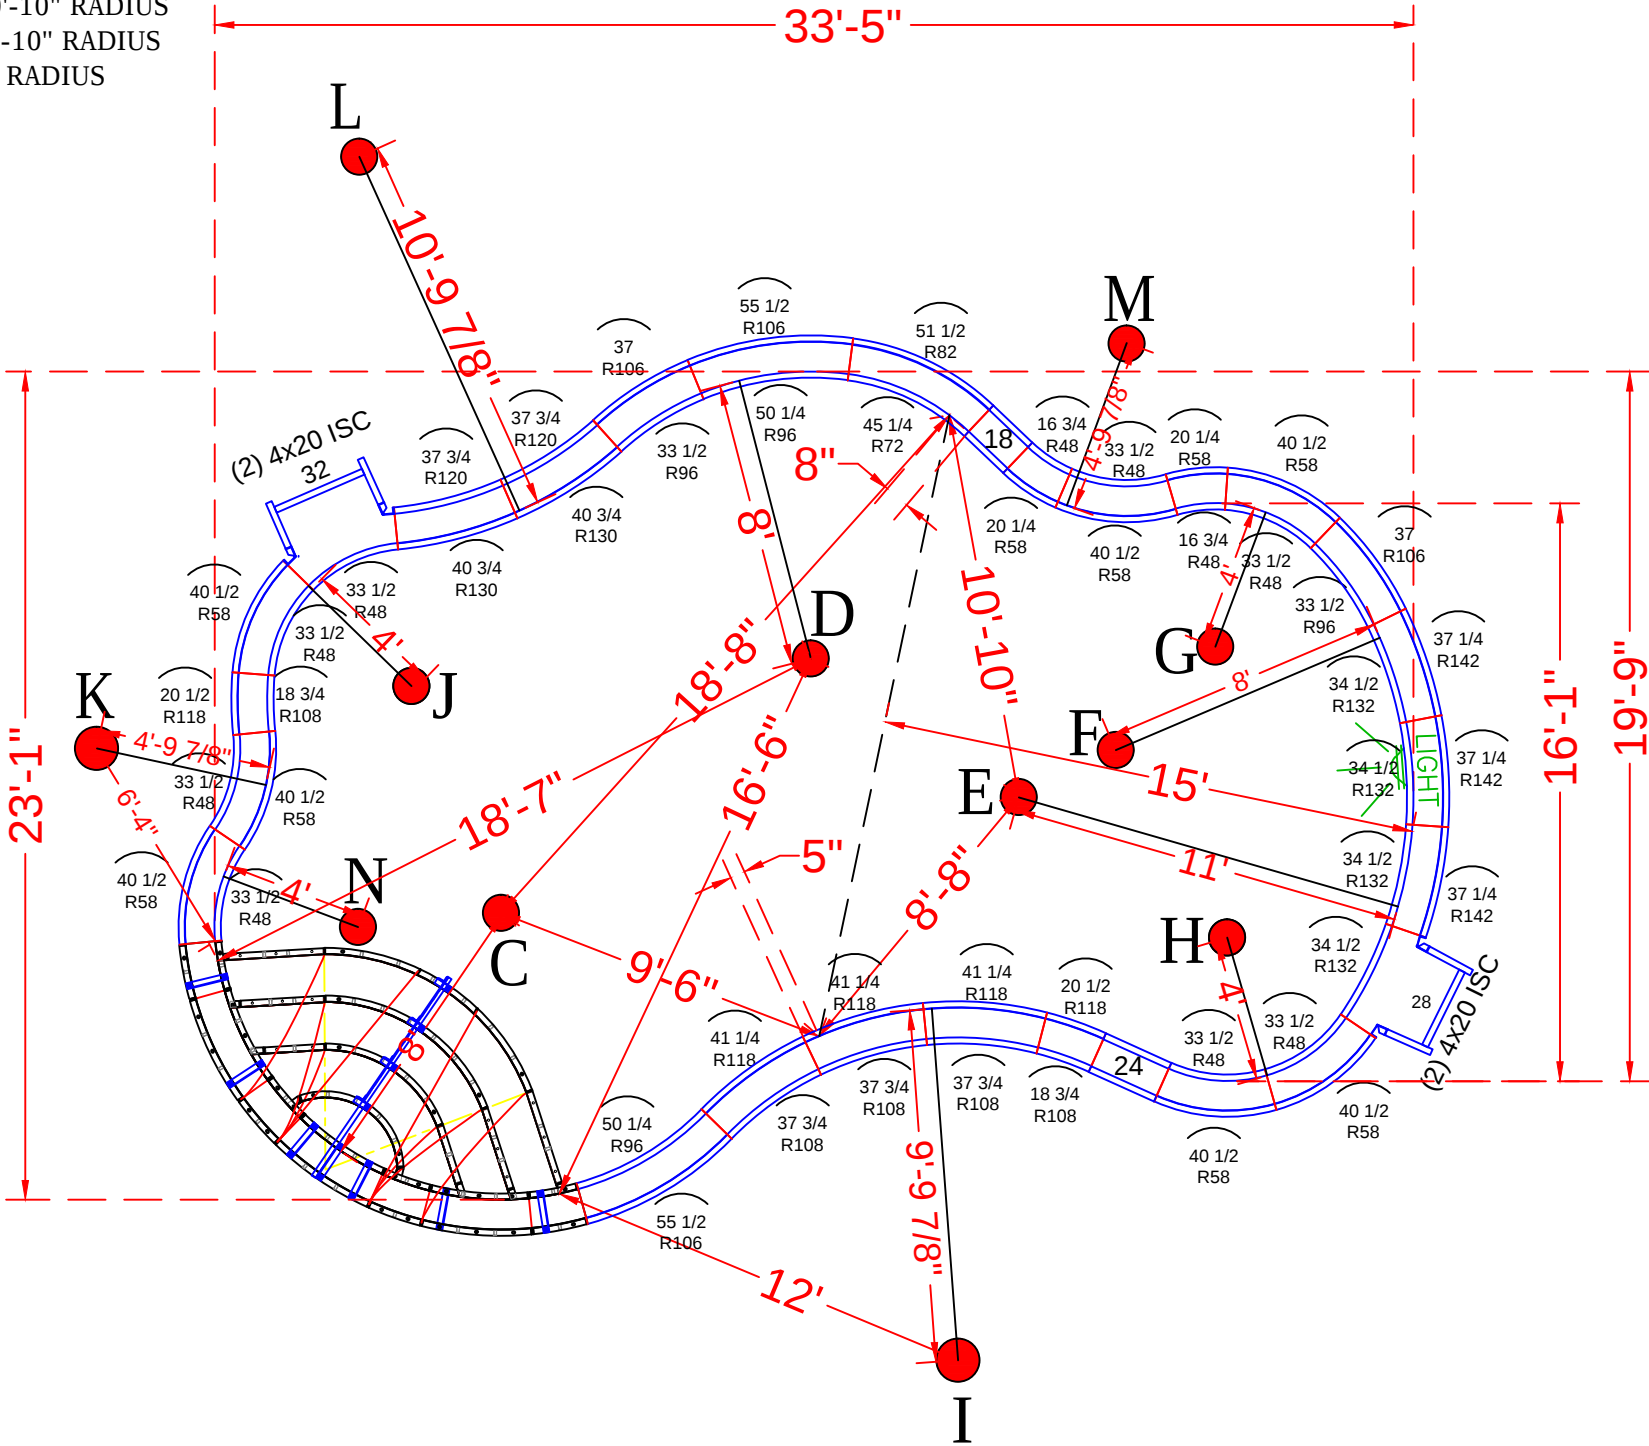

POOL PANEL DESCRIPTIONS

SEE DETAIL PAGE {
SKIMMER SIDES {

SKIMMER {
SKIMMER {

QTY.	DESCRIPTION
1	8' Radius Step Assembly (Painted Red)
4	4" x 20" x 48" Adj Offset Hinged ISC (Pilaster)
STRAIGHT PANELS	
2	18" x 48" Straight
2	24" x 48" Straight
1	28" x 48" Straight
1	32" x 48" Straight
RADIUS PANELS	
2	16 3/4" x 48" - 48" Radius Panel
2	20 1/4" x 48" - 58" Radius Panel
8	33 1/2" x 48" - 48" Radius Panel
7	40 1/2" x 48" - 58" Radius Panel
1	45 1/4" x 48" - 72" IS Radius Panel
1	51 1/2" x 48" - 82" OS Radius Panel
2	33 1/2" x 48" - 96" IS Radius Panel
2	37" x 48" - 106" OS Radius Panel
2	50 1/4" x 48" - 96" IS Radius Panel
2	55 1/2" x 48" - 106" OS Radius Panel
3	37 3/4" x 48" - 108" Radius Panel
3	41 1/4" x 48" - 118" Radius Panel
2	18 3/4" x 48" - 108" Radius Panel
2	20 1/2" x 48" - 118" Radius Panel
2	37 3/4" x 48" - 120" Radius Panel
2	40 3/4" x 48" - 130" Radius Panel
4	34 1/2" x 48" - 132" Radius Panel
3	37 1/4" x 48" - 142" Radius Panel

SCHIANO - 7 Windfall Lane

16' x 18' x 34' - 10" Concrete Wall - Freeform
w/ Vinyl Covered Steps
Pool Perimeter = 94' Pool Area = 540 S.F.
Approximate Pool Gallons: 16,200 Gallons

Concrete Yards
- Pool Walls & Sundeck: 16 yards (15.3 exact)


PANEL LAYOUT

JOB #: 555217
DATE: 4-24-2017
DRAWN BY: SA


REVISIONS




SEASONAL WORLD
WE BUILD BACKYARDS!

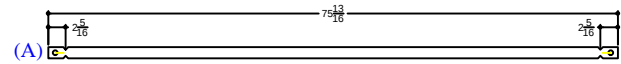


Qty (2) - 71 3/4" Wall Tie - Bottom Rise
1/4" BB

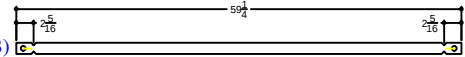


Qty (2) - 55 3/16" Wall Tie - Bottom Rise
1/4" BB

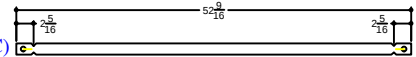


Qty (2) - 48 1/2" Wall Tie - 2nd Bottom Rise
1/4" BB

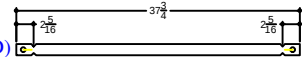

Qty (2) - 33 11/16" Wall Tie - Middle Rise
1/4" BB

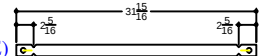

Qty (8) - 27 7/8" Wall Tie - Middle Rise
1/4" BB

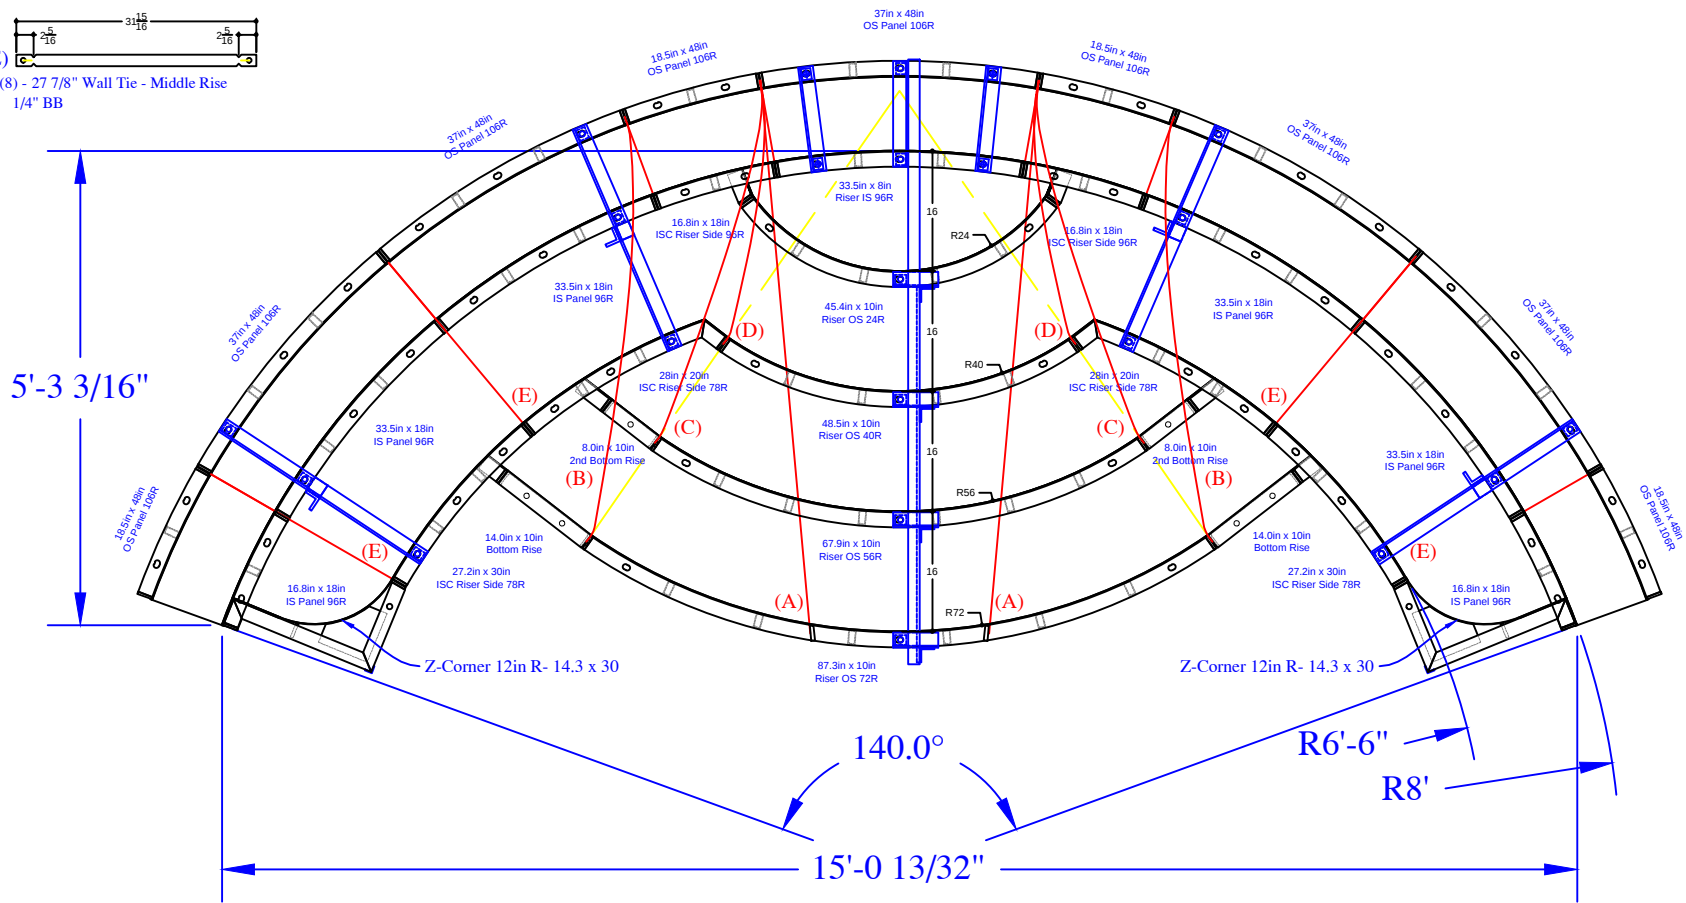

QTY	DESCRIPTION
4	18.5in x 48in OS Panel 106R
5	37in x 48in OS Panel 106R
2	16.8in x 18in IS Panel 96R
4	33.5in x 18in IS Panel 96R
1	33.5in x 8in Riser IS 96R - Top
2	16.8in x 18in ISC Riser Side IS 96R
2	28in x 20in ISC Riser Side IS 78R
2	27.2in x 30in ISC Riser Side IS 78R
2	14.3in x 30in Z Corner 12in R
2	8in x 10in Riser
2	14in x 10in Riser
1	45.4in x 10in Riser OS 24R- 2nd Top Rise
1	48.5in x 10in Riser OS 40R- Middle Rise
1	67.9in x 10in Riser OS 56R- 2nd Bottom
1	87.3in x 10in Riser OS 72R- Bottom Rise
2	Parapet Brackets - 10in Wall
4	Parapet Brackets - 18in Bench
1	Parapet Brackets - 64in Step
2	##### Wall Tie "A"- Bottom Rise
2	##### Wall Tie "B"- Bottom Rise
2	##### Wall Tie "C"- 2nd Bottom Rise
2	##### Wall Tie "D"- Middle Rise
8	##### Wall Tie "E"- Bench

SCHIANO - 7 Windfall Lane

16' x 18' x 34' - 10" Concrete Wall - Freeform
w/ Vinyl Covered Steps

Pool Perimeter = 94' Pool Area = 540 S.F.

Approximate Pool Gallons: 16,200 Gallons

Concrete Yards

- Pool Walls & Sundeck: 17.5 yards (16.5 exact)

REVISION/NOTES

SEASONAL WORLD

DWG BY: SA

SCALE:

DATE:

PAGE:

SCHIANO-7-WINDFALL-LANE

STEP&BENCH-DETAIL