

DEPTH DETAIL

BUYER SIGNOFF

By signing below, Buyer states that he/she has reviewed all items that are detailed on this Pool Layout Plan. Buyer further acknowledges that the manner in which all depths are showcased is approved along with location and placement of all specified items as detailed herein. This Pool Layout Plan requires a signature from Management for it to be valid and accepted by Seasonal World. Seasonal World reserves the right to alter, amend and/or change anything listed herein. Seasonal World is not responsible for any typographical errors and/or omissions. In the event that a product and/or service is listed on this Pool Layout Plan and it has not been paid for via the Contact or a Contract Addendum, this does not entitle the Buyer to receive said product and/or service. Product and/or service must be purchased and paid for in order for Seasonal World to provide it to the Buyer, unless otherwise specified in writing.

THUS, BY SIGNING BELOW BUYER APPROVES THE POOL LAYOUT PLAN AS DETAILED HEREIN AND BUYER IS IN AGREEMENT WITH THE TERMS AND CONDITIONS AS SET FORTH HEREIN.

X
Buyer(s) Signature _____ Date _____

X
Seasonal World Representative _____ Date _____

X
Seasonal World Management _____ Date _____


POOL LAYOUT PLAN			
NO.	REVISION	DATE	
1	POOL REDESIGNED	1-8-18	CC




SEASONAL WORLD
WE BUILD BACKYARDS!

SCHNEIDER - 18 Windermere Road

20' x 44' - 10" Concrete Wall
w/ 12' x 20' Vinyl Covered Sun Deck & Step
& 8' x 8' Square Spa
Pool Perimeter = 127' Pool Area = 881 S. F.
Approximate Gallons of Pool: 30,800 Gallons

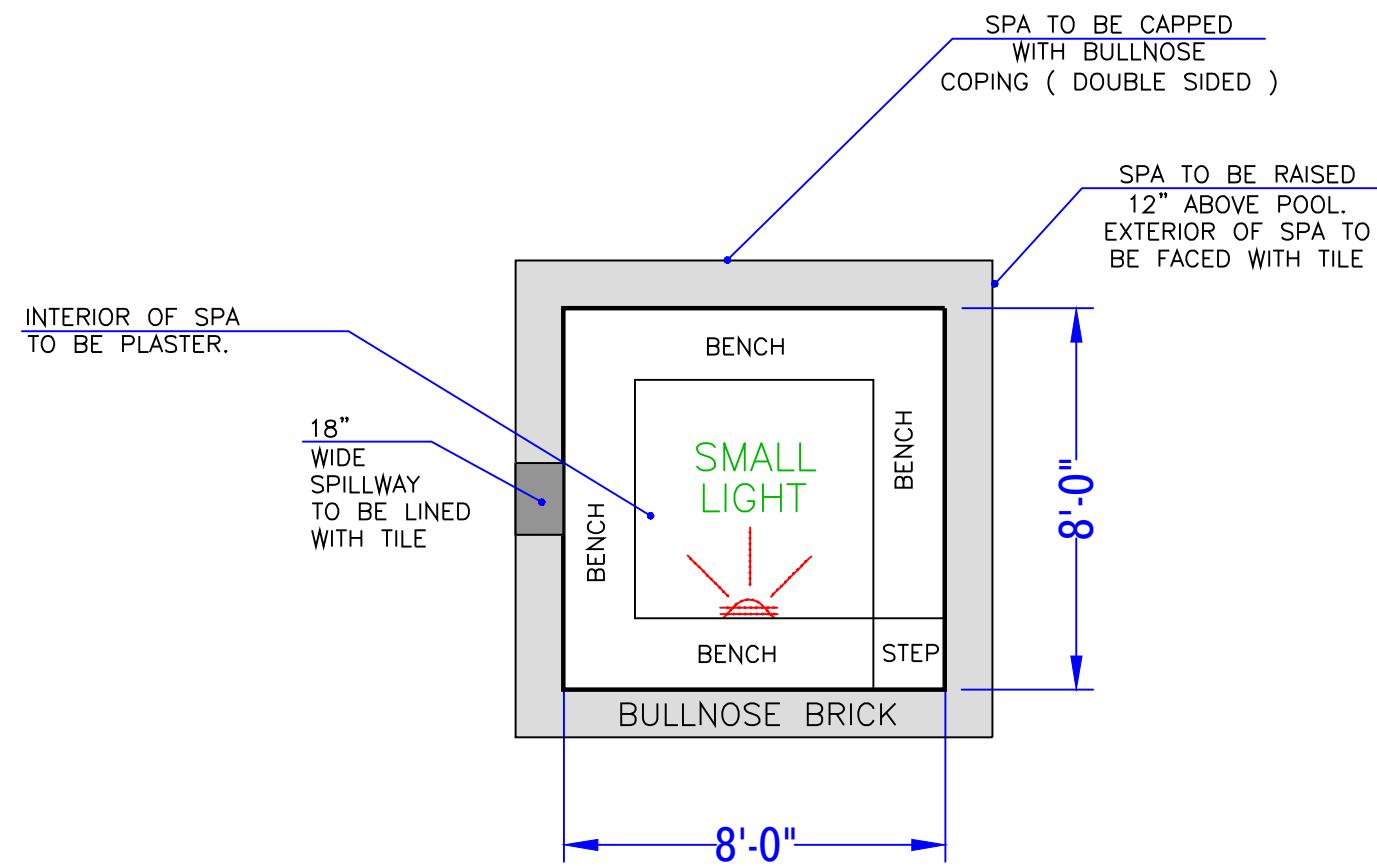

SPA DETAIL
(After Concrete & Plaster)
N.T.S

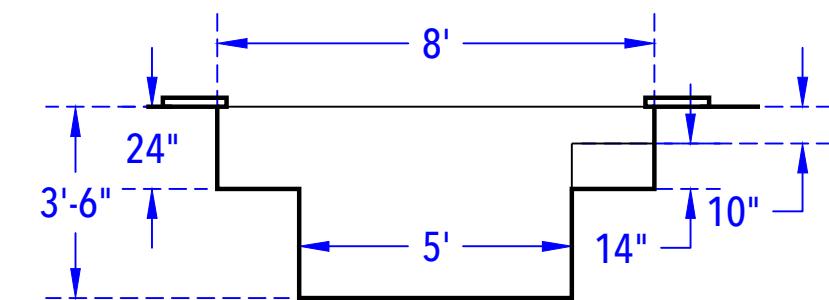

SPA ELEVATION
(After Concrete & Plaster)
N.T.S

SCHNEIDER - 18 Windermere Road
Spa Perimeter = 32' Spa Area = 64 S. F.
Approximate Gallons of Spa: 1,240 Gallons

<u>BUYER SIGNOFF</u>	
<p>By signing below, Buyer states that he/she has reviewed all items that are detailed on this Spa Layout Plan. Buyer further acknowledges that the manner in which all depths are showcased is approved along with location and placement of all specified items as detailed herein. This Spa Layout Plan requires a signature from Management for it to be valid and accepted by Seasonal World. Seasonal World reserves the right to alter, amend and/or change anything listed herein. Seasonal World is not responsible for any typographical errors and/or omissions. In the event that a product and/or service is listed on this Spa Layout Plan and it has not been paid for via the Contact or a Contract Addendum, this does not entitle the Buyer to receive said product and/or service. Product and/or service must be purchased and paid for in order for Seasonal World to provide it to the Buyer, unless otherwise specified in writing.</p> <p>THUS, BY SIGNING BELOW BUYER APPROVES THE SPA LAYOUT PLAN AS DETAILED HEREIN AND BUYER IS IN AGREEMENT WITH THE TERMS AND CONDITIONS AS SET FORTH HEREIN.</p>	
Buyer(s) Signature	Date
Seasonal World Representative	Date
Seasonal World Management	Date

<u>SPA LAYOUT PLAN</u>		
<p>JOB #: 171628 DATE: 3-15-18 SCALE: N.T.S. DRAWN BY: Chris Cocco</p>		
NO.	REVISION	DATE

SEASONAL WORLD
WE BUILD BACKYARDS!