


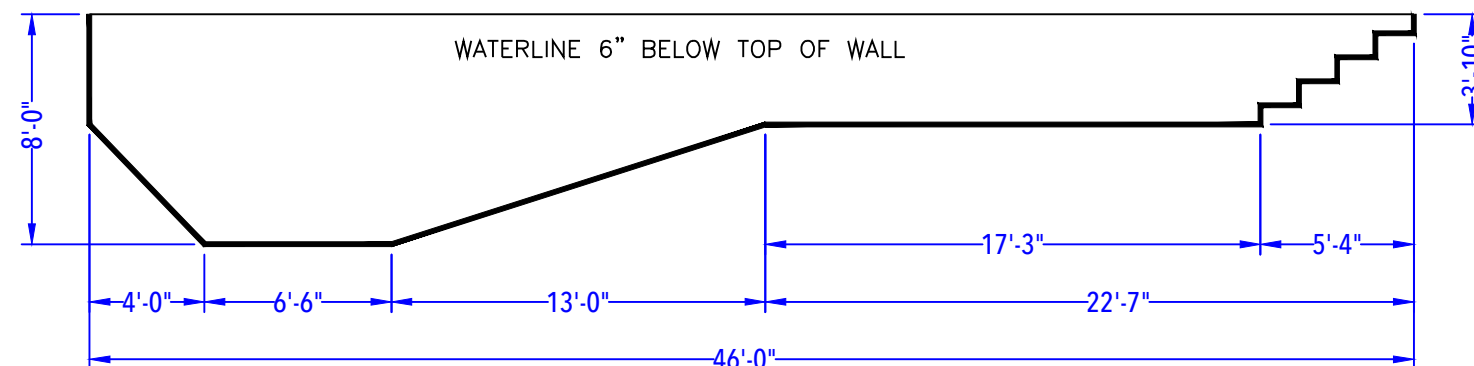


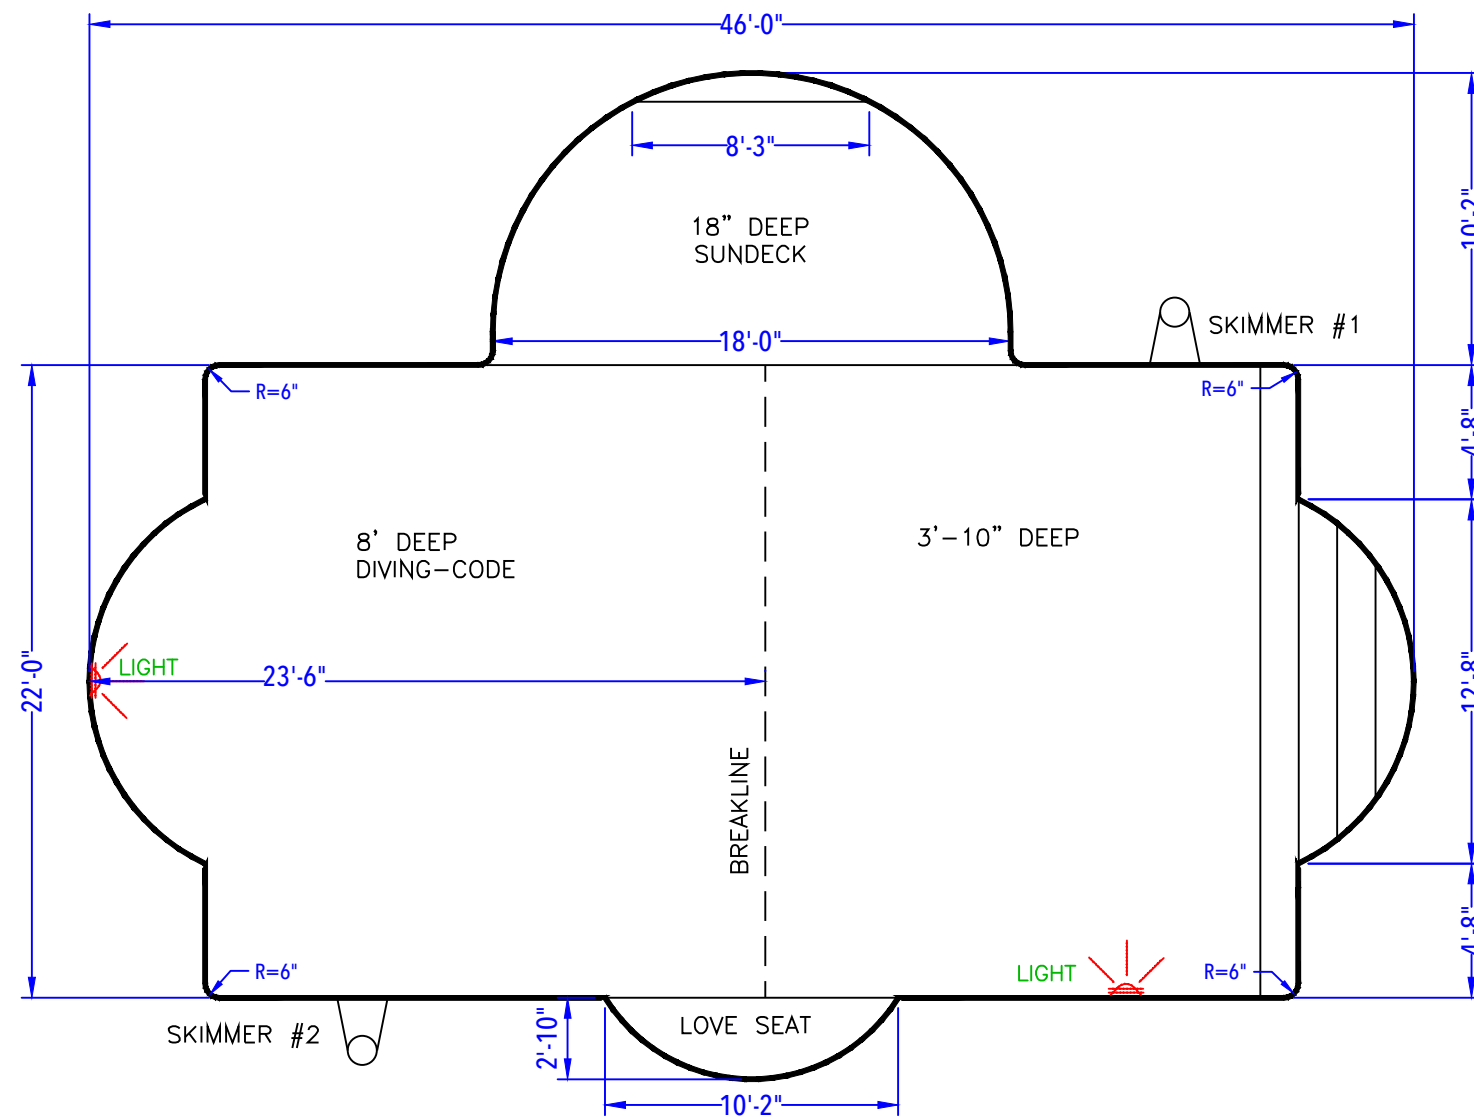


DEPTH DETAIL

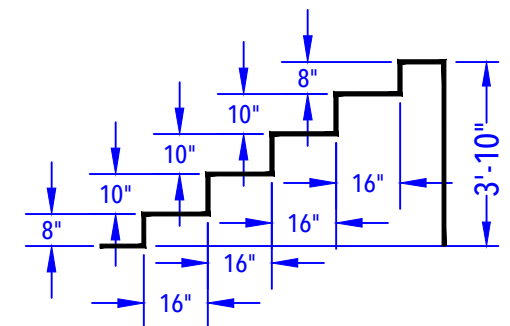

ENTRY STEP DETAIL
(After Concrete & Liner)
N.T.S.

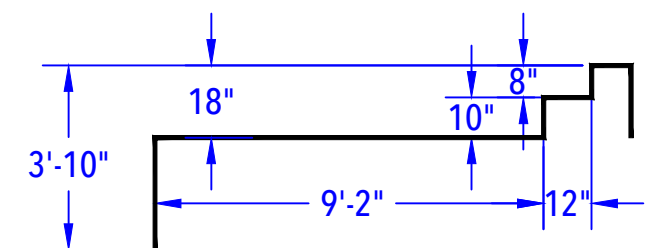

SIDE SUN DECK DETAIL
(After Concrete & Liner)
N.T.S.

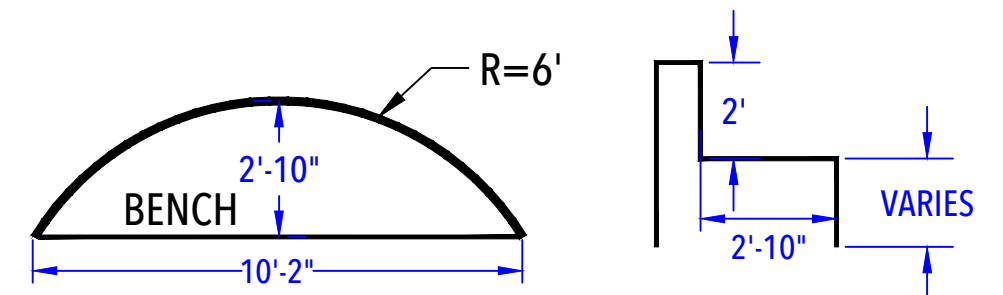

DEEP END BENCH DETAIL
(After Concrete & Liner)
N.T.S.

SFRISI - 391 Plymouth Drive

22' x 46' - 10" Concrete Wall - Double Roman End L-Shape
w/ 9' Radius Vinyl Covered Interior Sundeck, 10' Vinyl Covered Roman Love Seat
& 22' Wide Vinyl Covered Roman End Step
Pool Perimeter = 140' Pool Area = 1,077 S. F.
Approximate Gallons of Pool: 41,050 Gallons

CUSTOMER APPROVAL:

X _____ DATE: _____.

POOL LAYOUT PLAN

JOB #: 500179
DATE: 09-06-2012
SCALE: 1' = 1/7"
DRAWN BY: LKH

NO.	REVISION	DATE



SEASONAL WORLD
WE BUILD BACKYARDS!