


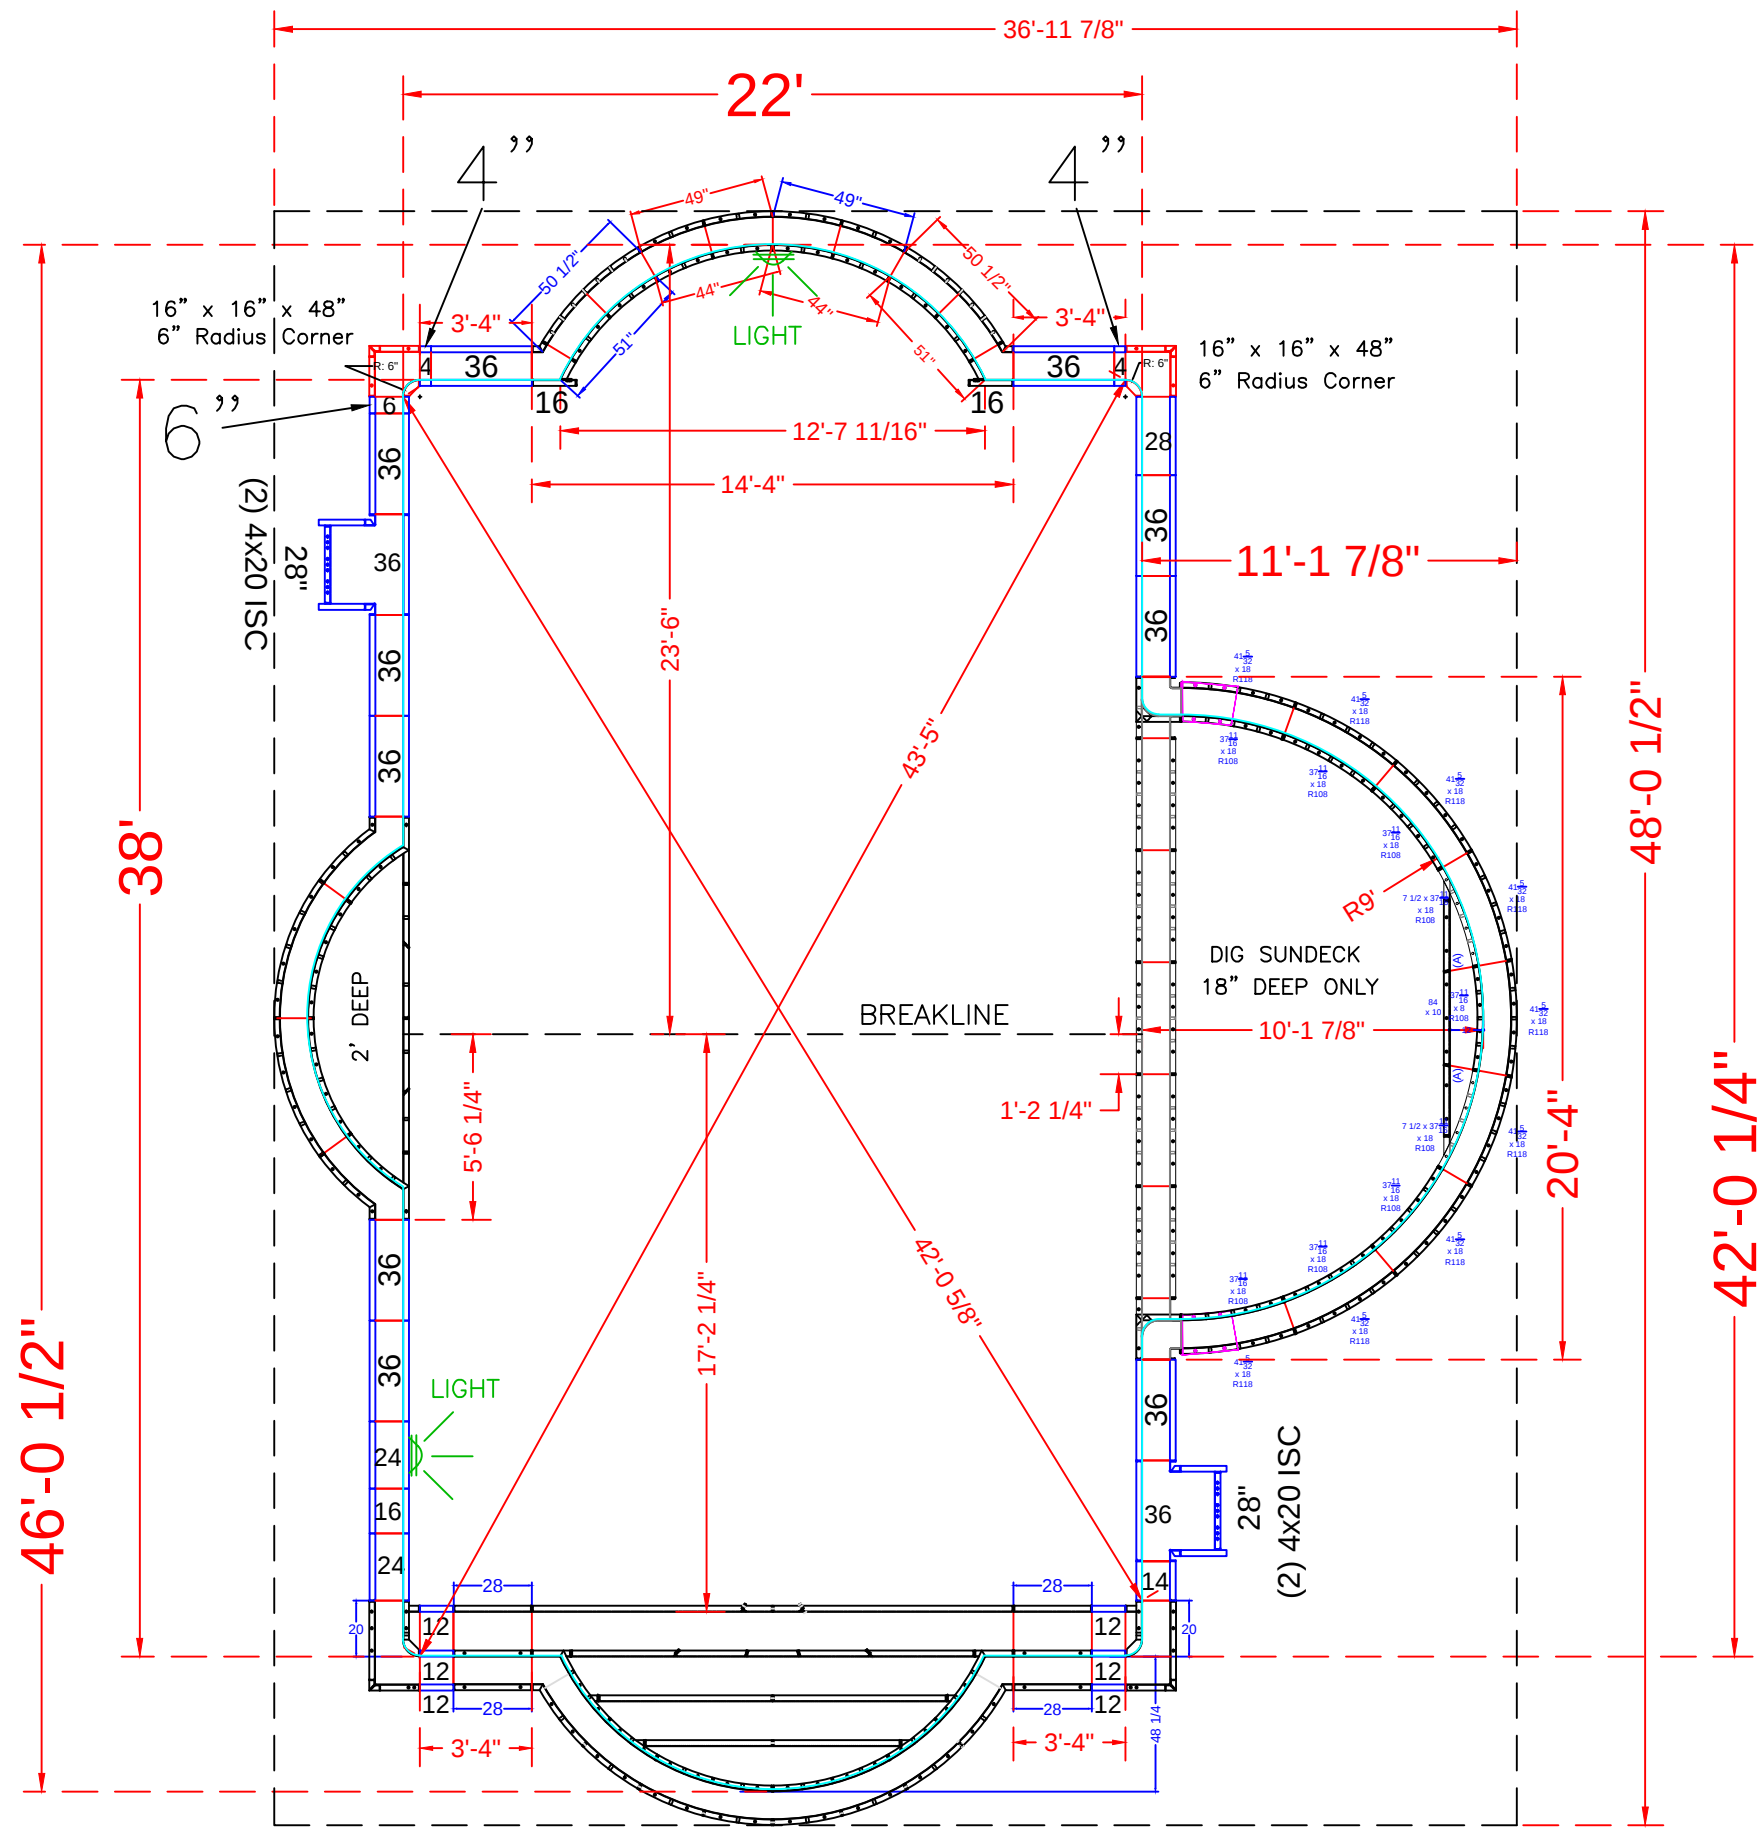

POOL PANEL DESCRIPTIONS

QTY.	DESCRIPTION
1	22' Roman End Step Assembly
1	10' - 2" x 34" Roman Love Seat (6' Radius)
1	10' - 2" x 18' Side Sundek Assembly
4	4" x 20" x 48" Adj Offset Hinged ISC (Pilaster)
2	16" x 16" x 48" / 6" Radius Corners
Straight Panels	
4	4" x 48" Straight Panel
2	6" x 48" Panel
2	14" x 48" Panel
4	16" x 48" Panel (includes 2 on deep end roman)
4	24" x 48" Panel (Light Panel)
4	28" x 48" Panel (not including 2 for step /6 total)
22	36" x 48" Panel

ROMAN END PANEL DESCRIPTIONS

7' RADIUS ROMAN END	
QTY.	DESCRIPTION
2	49" x 48" 94" Radius Outside Panel
2	44" x 48" 84" Radius Inside Panel
2	51" x 48" 84" Radius Inside Panel
2	50 1/2" x 4" x 48" 94"Radius Outside Panel

SFRISI - 391 PLymouth Drive

22' x 46' - 10" Concrete Wall
Double Roman End L-Shape,
w/ 9' Radius Vinyl Covered Interior Sundek,
10' Vinyl Covered Roman Love Seat
& 22' Wide Vinyl Covered Roman End Step
Pool Perimeter = 140'
Pool Area = 1,077 S. F.
Approximate Gallons of Pool: 41,050 Gallons
Concrete Yards
- Pool Walls & Steps: 24.5 yards (23.34 exact)


PANEL LAYOUT

JOB #: 500179
DATE: 09-06-2012
SCALE: 1' = 1/9 "
DRAWN BY: SA & LH

REVISIONS		



7' RADIUS ROMAN END STEP WITH 8" AND 10" RISERS	
QTY.	DESCRIPTION
2	6 x 20 x 48 ISC Riser Side
2	16 x 30 x 48 OSC Form
2	51 x 4 x 38 84R ISC Zee Riser Side
2	50 1/2 x 4 x 48 94 RADIUS OS Panel
2	44 x 8 84 RADIUS IS Panel Top Riser
2	Back Wall Panels x 48
2	Inside Wall Panels x 38
2	49 x 48 94 RADIUS OS Panel
3	Risers - Top Center (1)91 5/16, (2)62 5/32
3	Risers - Bottom Center (1)144, (2)86
2	Risers - Bottom Outer Edge
2	28 x 48 Straight Panel
2	28 x 38 Straight Panel
2	28 x 10 Straight Panel
2	12 x 48 Straight Panel
2	12 x 38 Straight Panel
2	12 x 10 Straight Panel

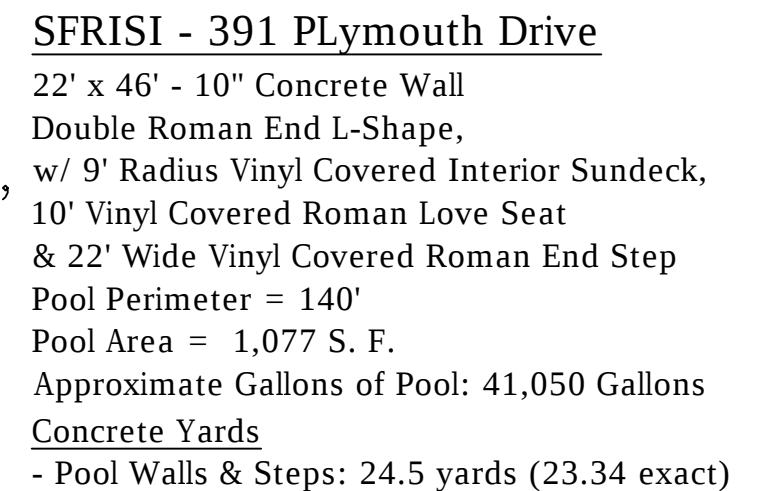

STEP DETAIL			
JOB #: 500179			
DATE: 09-06-2012			
SCALE: 1' = 1/2 "			
DRAWN BY: SA & LH			




SEASONAL WORLD

WE BUILD BACKYARDS!

10' - 2" x 18' - 9" RADIUS SIDE SUN DECK PANEL DESCRIPTIONS

QTY.	DESCRIPTION
1	37 11/16 x 8 108R IS Panel - Top Riser
2	7 15/32 x 37 11/16 ISC Riser Side x 18 108R IS Panel
6	37 11/16 x 18 108R IS Panel
9	41 5/32 x 18 118R OS Panel
2	8 x 4 ISC x 30
2	4 x 4 ISC x 48
2	14 x14 OSC 6" Rad. x 18
1	84 x 10 Riser - 2nd Top
10	40 x 30 Wall Panel SA
2	22 x 30 Wall Panel SA
2	14 1/16 x 19 27/32 Blockoff
2	14 1/16 x 30 Blockoff

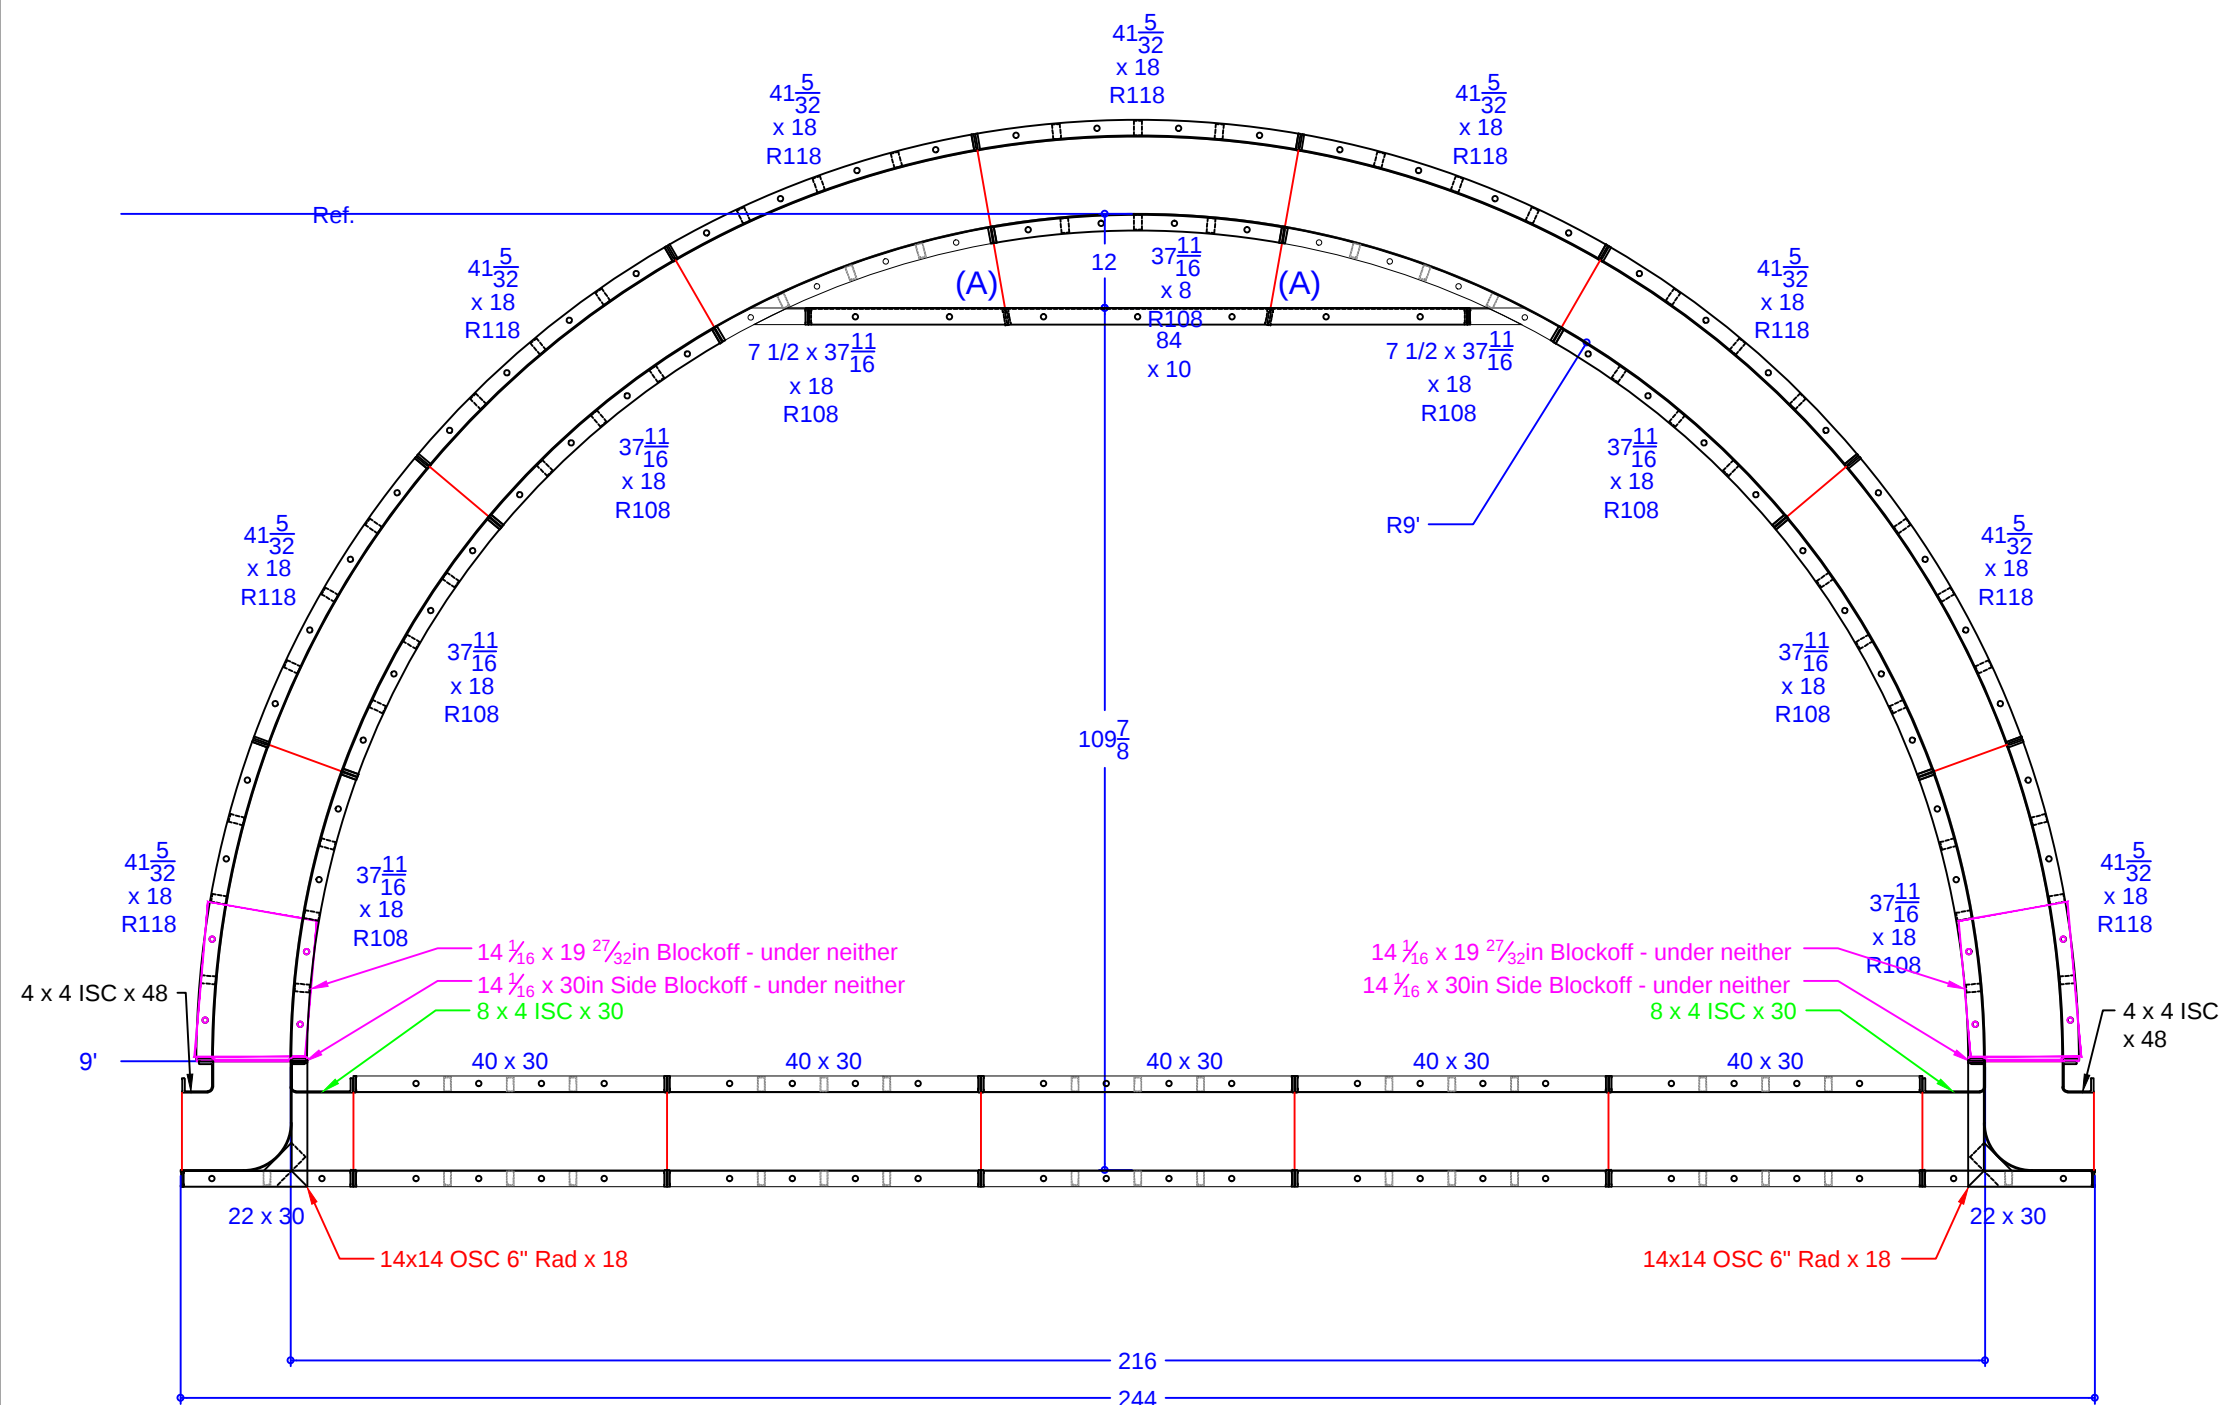

SFRISI - 391 PLymouth Drive



22' x 46' - 10" Concrete Wall
 Double Roman End L-Shape,
 w/ 9' Radius Vinyl Covered Interior Sundeck,
 10' Vinyl Covered Roman Love Seat
 & 22' Wide Vinyl Covered Roman End Step
 Pool Perimeter = 140'
 Pool Area = 1,077 S. F.
 Approximate Gallons of Pool: 41,050 Gallons
 Concrete Yards
 - Pool Walls & Steps: 24.5 yards (23.34 exact)

SUN DECK DETAIL


JOB #: 500179
 DATE: 09-06-2012
 SCALE: 1' = 1/2 "
 DRAWN BY: SA & LH



SEASONAL WORLD
 WE BUILD BACKYARDS!

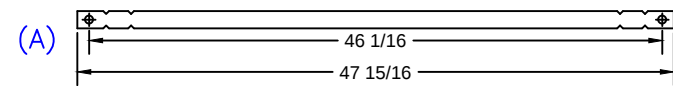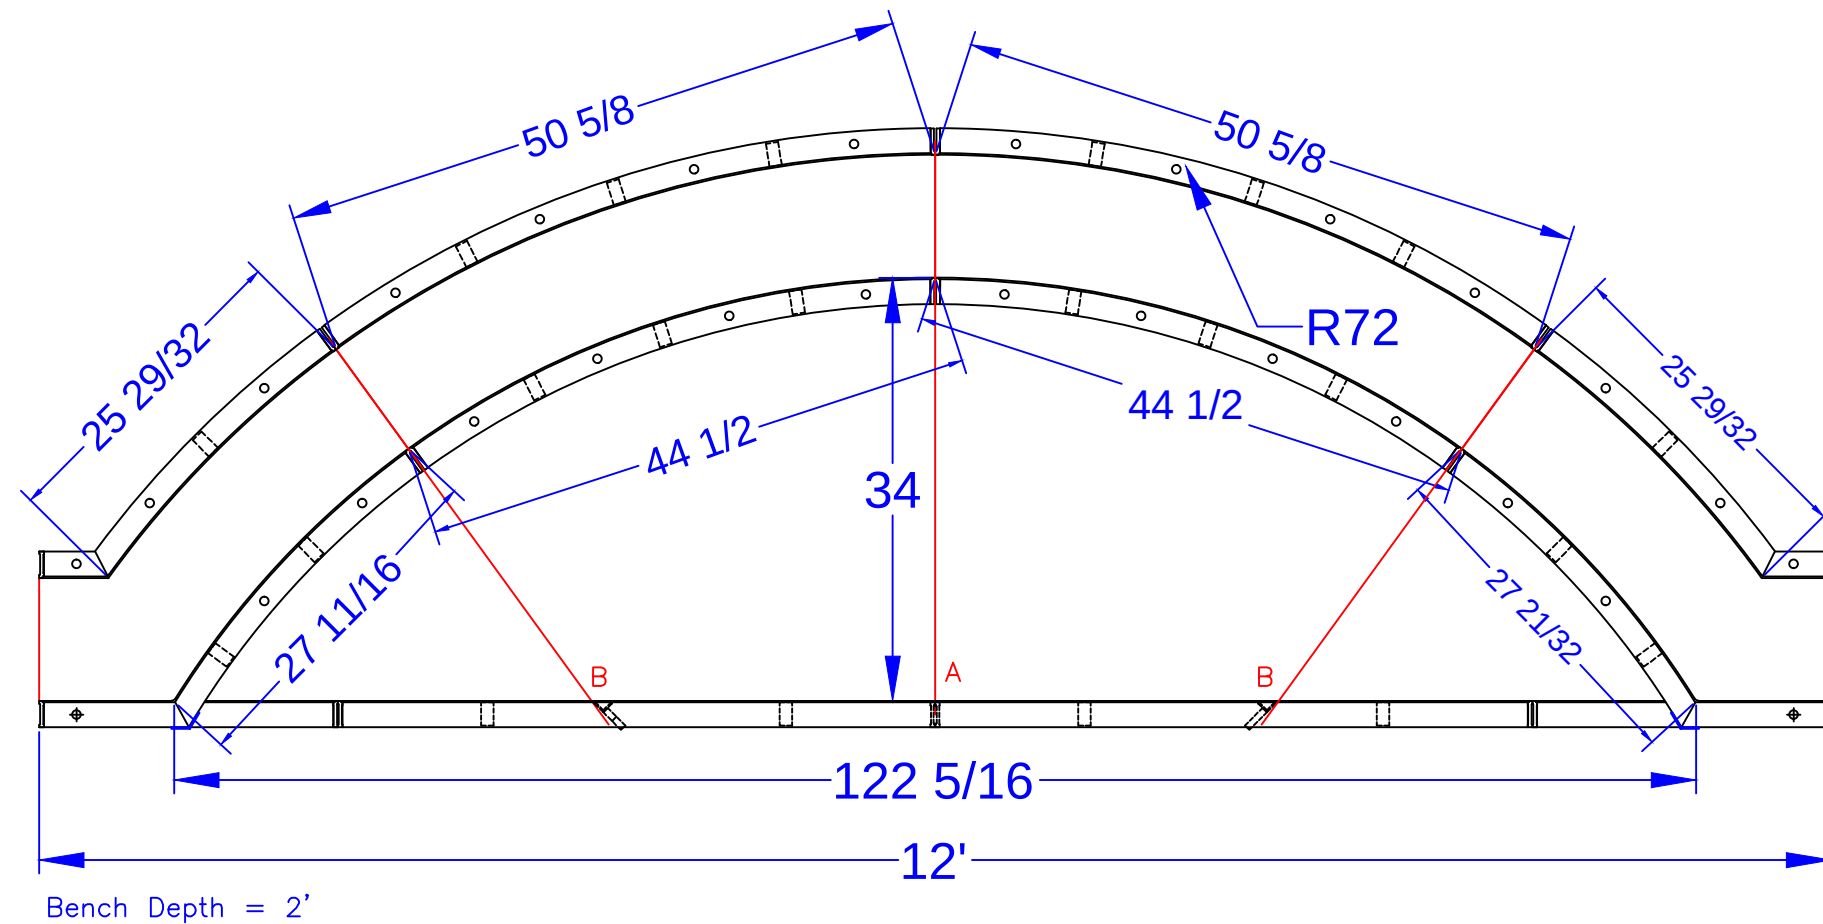

44" Full Pool Tie 1/4" BB DRN

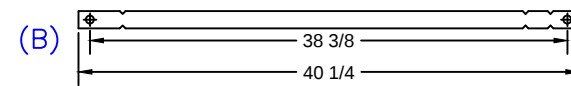

35" Pool Tie -1 1/2 BB One Side; 1/4" BB

10'-2" ROMAN END LOVE SEAT (6' RADIUS)

SCALE: 1' = 1/2"

QTY.	Tie List
6	10" Full Pool Tie 1/4" BB DRN (Blue Die)
2	44" Full Pool Tie 1/4" BB DRN (Blue Die)
4	35" Pool Tie -1 1/2 BB One Side; 1/4" BB

QTY.	DESCRIPTION
2	51 1/2 x 48 82" RADIUS OS Panel
2	45 1/4 x 24 72" RADIUS IS Panel - Bench Form
2	24 x 27 13/16 x 48 OSC 72" RADIUS - Fixed 58.7 Riser Side
2	5-5/8 x 26 x 48 82" RADIUS OS Panel
1	96 x 24 SA Panel - Bench Form

SFRISI - 391 PLymouth Drive

22' x 46' - 10" Concrete Wall
 Double Roman End L-Shape,
 w/ 9' Radius Vinyl Covered Interior Sundeck,
 10' Vinyl Covered Roman Love Seat
 & 22' Wide Vinyl Covered Roman End Step
 Pool Perimeter = 140'
 Pool Area = 1,077 S. F.
 Approximate Gallons of Pool: 41,050 Gallons
 Concrete Yards
 - Pool Walls & Steps: 24.5 yards (23.34 exact)

STEP & LOVE SEAT DETAIL

JOB #: 500179
 DATE: 09-06-2012
 SCALE: 1' = 1/2 "
 DRAWN BY: SA & LH

NO.	REVISION	DATE



SEASONAL WORLD
 WE BUILD BACKYARDS!