




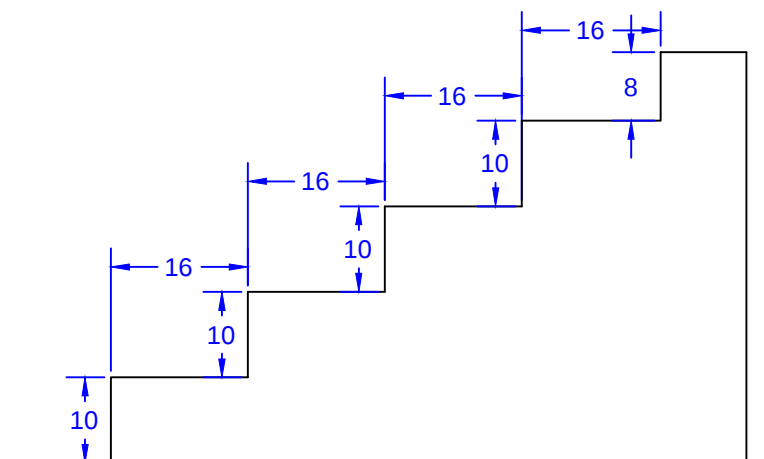

SEASONAL WORLD

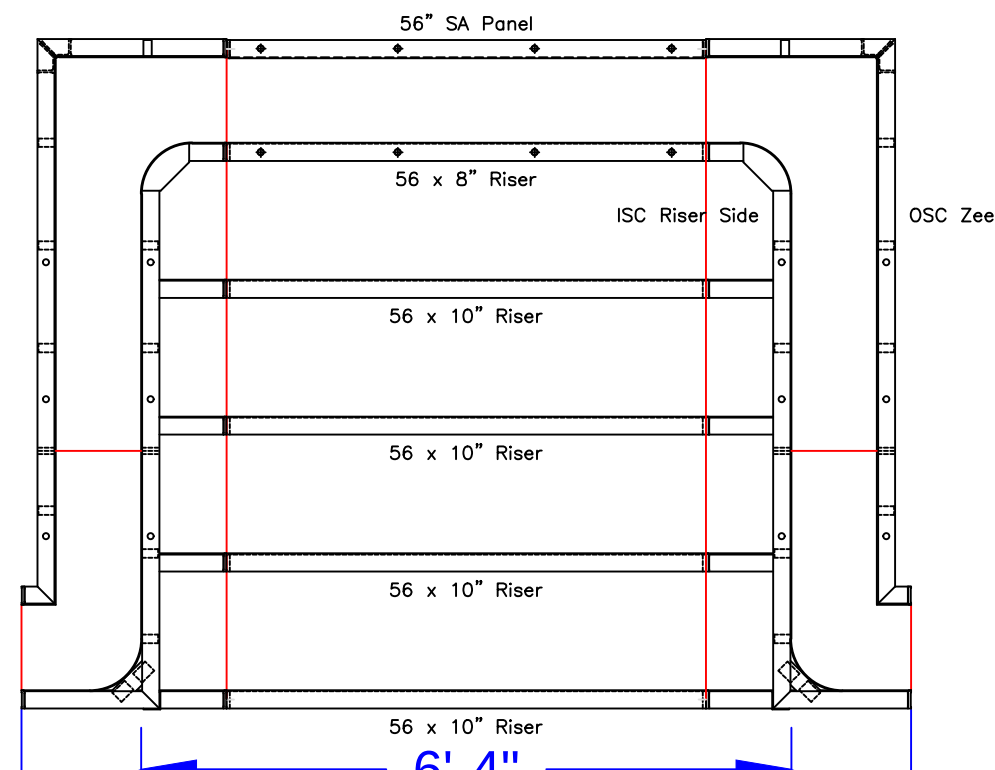

STEP TIES:

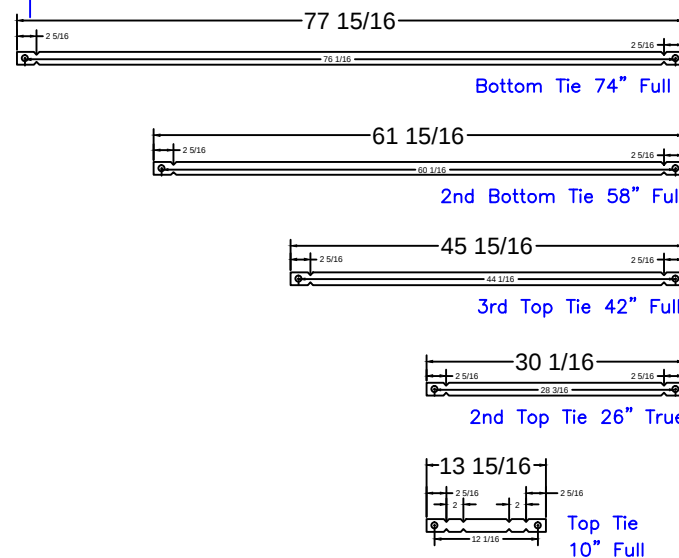

6'-4" Step
Qty(4)

Qty(2)

Qty(2)

Qty(2)

Qty(12)

STEP PANEL DESCRIPTIONS

QTY.	DESCRIPTION
4	56 x 10 Risers
1	56 x 8 Top Riser
1	56 x 48 SA Panel-Back Wall
2	4x64x20 x 48 OSC Zee Panel
2	10x64x14 x 48 ISC Riser Sides

SHERMAN - 269 Euclid Ave

10' x 13'-10" - 10" Concrete Wall - Rectangle

w/ Interior Vinyl Covered Steps / Sun Deck

Pool Perimeter = 59 Ln. Ft.

Pool Area = 191 Sq.Ft.

Approximate Pool Gallons: 5001 Gallons

Concrete Yards



- Pool Walls & Steps: 13.5 yards

STEP DETAIL

JOB #: 201449
DATE: 10-22-2020
SCALE: 1' = 1/2 "
DRAWN BY: SA




SEASONAL WORLD
WE BUILD BACKYARDS!

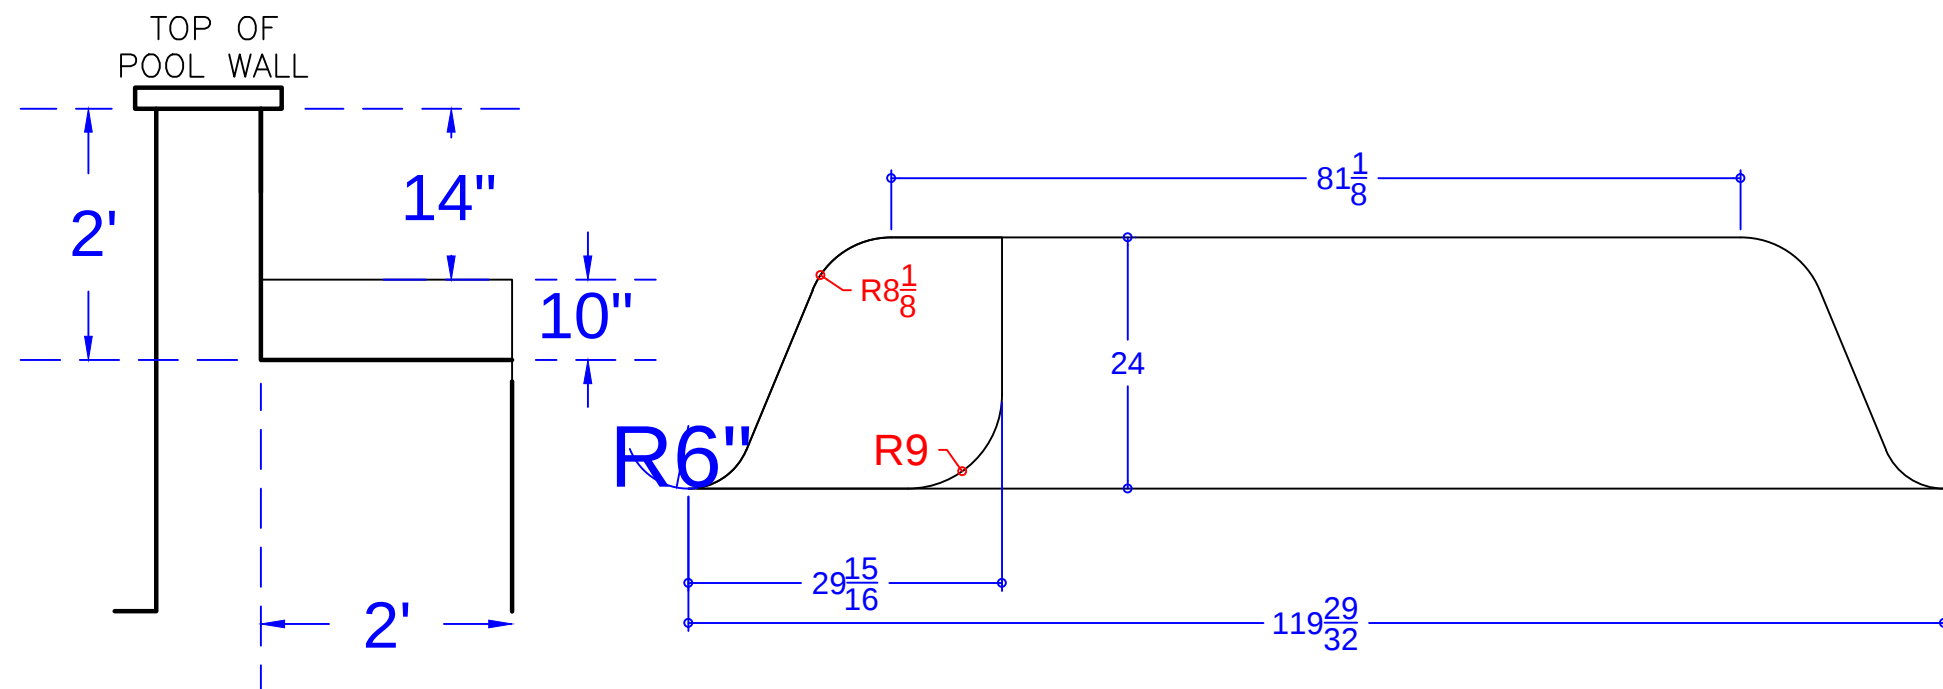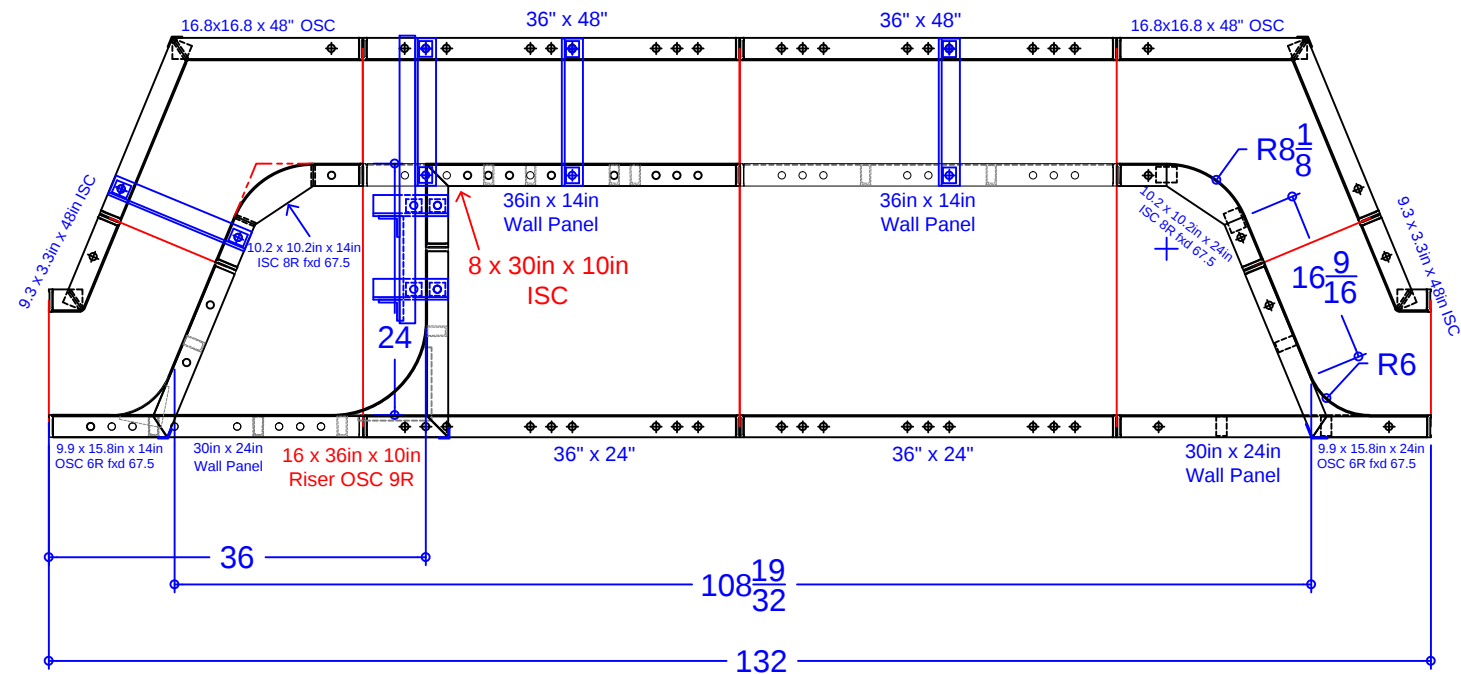

PANEL LIST - 9' STRAIGHT BENCH w/STEP

QTY.	DESCRIPTION
1	10.2 x 10.2in x 14in ISC 8R fxd 67.5°
1	10.2 x 10.2in x 24in ISC 8R fxd 67.5°
1	9.9 x 15.8in x 14in OSC 6R fxd 58.7°
1	9.9 x 15.8in x 24in OSC 6R fxd 58.7°
2	16.8 x 16.8in x 48in OSC fxd 67.5°
2	3.3 x 9.3in x 48in ISC fxd 67.5°
1	8 x 30in x 10in ISC
1	16 x 36in x 10in Riser OSC 9in Rad.
2	36in x 48in Wall Panel
2	36in x 24in Wall Panel
2	36in x 14in Wall Panel
2	30in x 24in Wall Panel
5	Parapet Bracket - 10in Wall
1	Parapet Brackets for 10.9in Step x 14
4	37 15/16" Overall -Bench Tie (A)

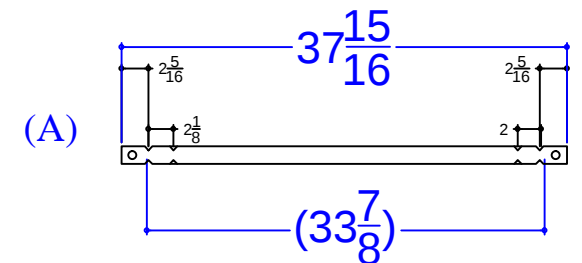

SHERMAN - 269 Euclid Ave

10' x 13'-10" - 10" Concrete Wall - Rectangle

w/ Interior Vinyl Covered Steps / Sun Deck

Pool Perimeter = 59 Ln. Ft.

Pool Area = 191 Sq.Ft.

Approximate Pool Gallons: 5001 Gallons

Concrete Yards

- Pool Walls & Steps: 13.5 yards

SWIM-OUT DETAIL

JOB #: 201449

DATE: 10-22-2020

DRAWN BY: SA



SEASONAL WORLD
WE BUILD BACKYARDS!