


*NOTE: SEE CONSTRUCTION PLAN FOR POOL LOCATION

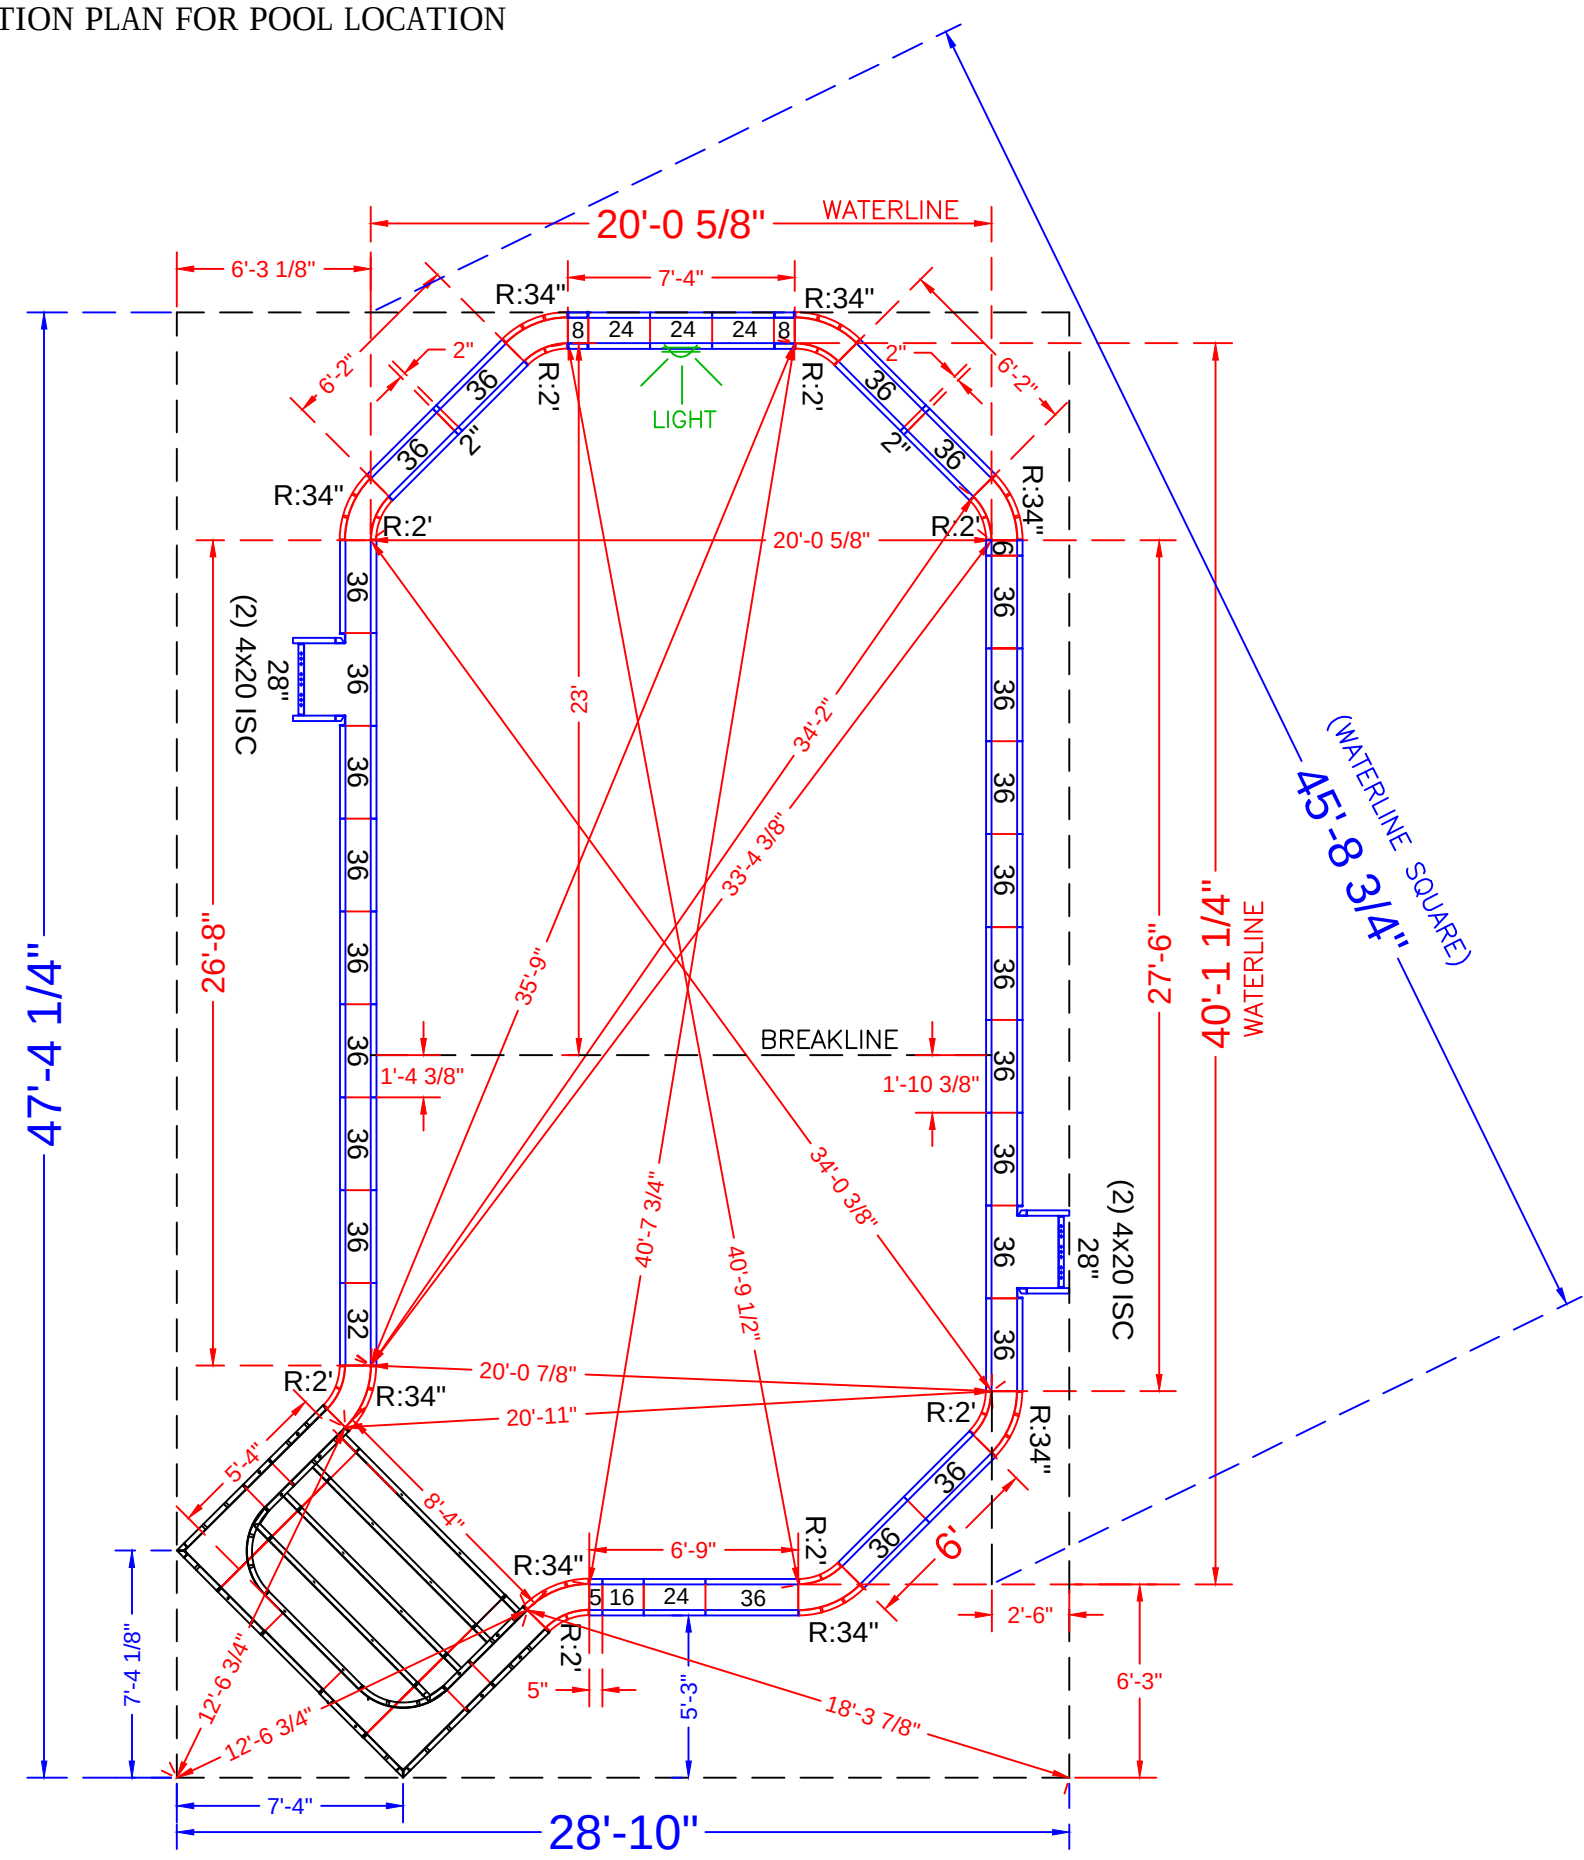

POOL PANEL DESCRIPTIONS

QTY.	DESCRIPTION
1	8'-4" x 5'-4" x 48" Step Assembly w/2' Radius
4	4" x 20" x 48" Adj Offset Hinged ISC (Pilaster)
2'-9 7/8" Radius Panels	
8	18 1/4" x 48" 24" Radius 45° Corners
8	26" x 48" 34" Radius 45° Corners
Straight Panels	
4	2" x 48" Panel
2	5" x 48" Panel
2	6" x 48" Panel
4	8" x 48" Panel
2	16" x 48" Panel
8	24" x 48" Panel
2	28" x 48" Panel
2	32" x 48" Panel
46	36" x 48" Panel

See Detail Page }
Skimmer Sides }

Skimmers }

SINGH - 3 Lake Shore Drive
20' x 40' - 10" Concrete Wall - Grecian
w/ 8'-4" x 5'-4" Vinyl Covered Step
Pool Perimeter = 119'
Pool Area = 797 S. F.
Approximate Gallons of Pool: 31,700 Gallons



Concrete Yards
- Pool Walls & Steps: 21 yards (19.7 exact)

PANEL LAYOUT


JOB #: 500469
DATE: 7-13-2015
SCALE: N.T.S.
DRAWN BY: SA

REVISIONS		




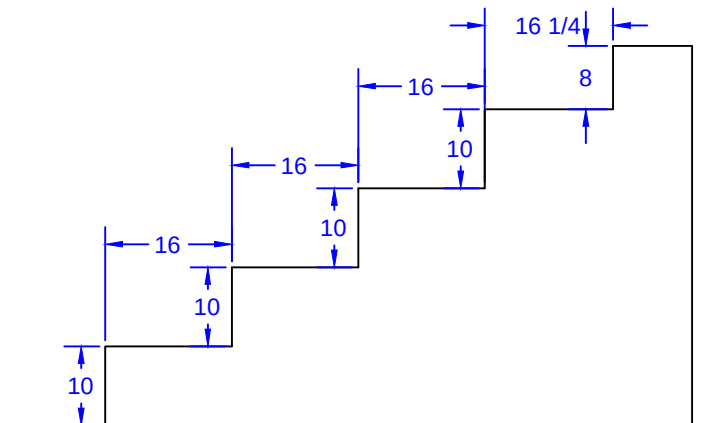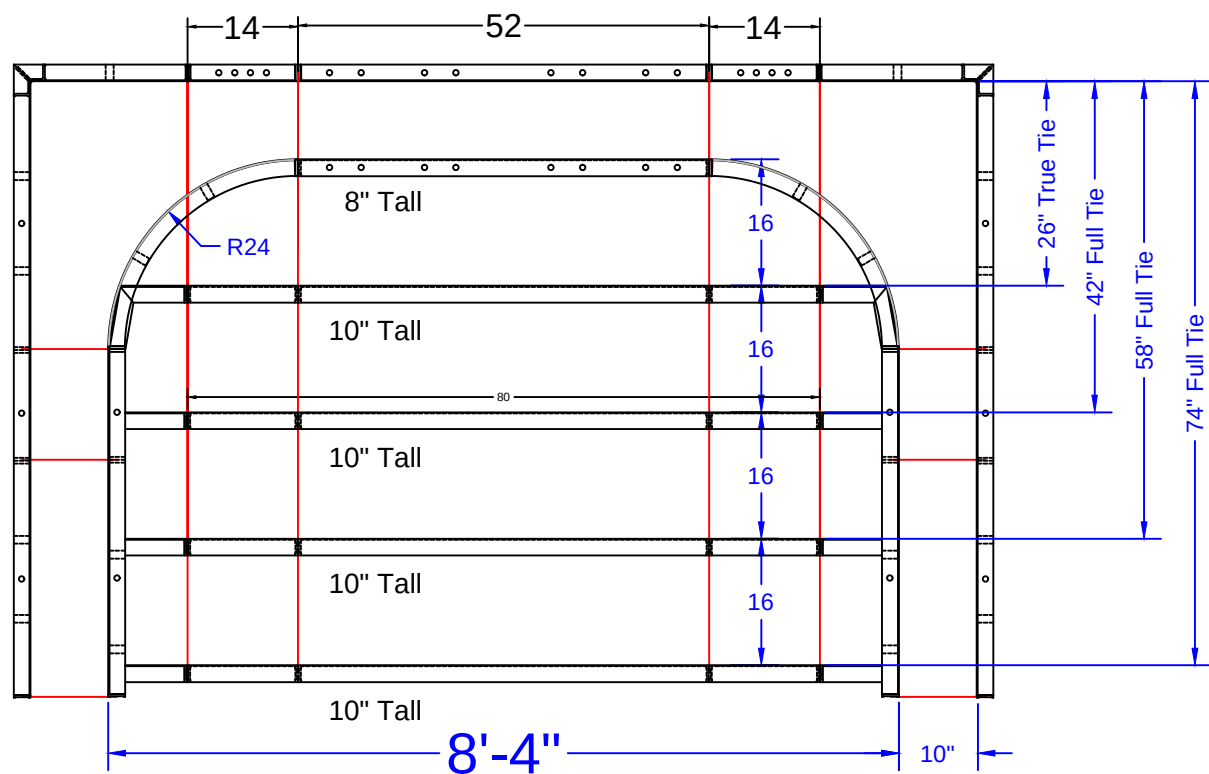

STEP TIES:

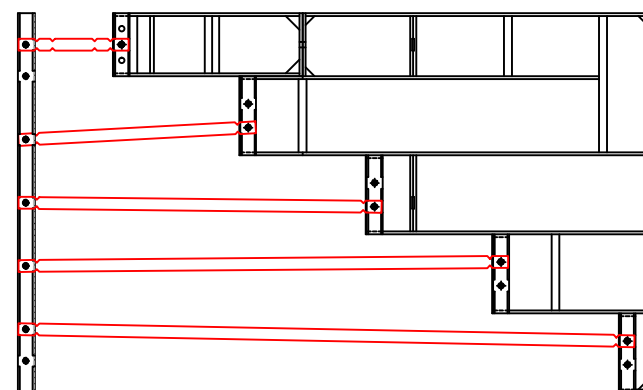

8'-4" Outside End Step - 24" Radius Corners

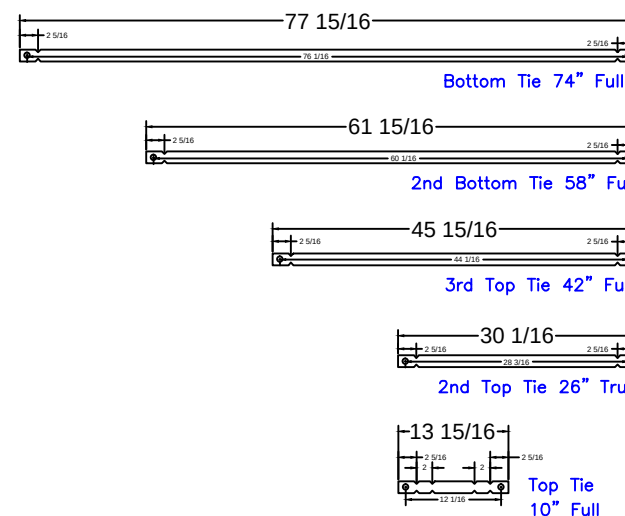

8'-4" Step
Qty(4)
Qty(2)
Qty(2)
Qty(2)
Qty(12)

SINGH - 3 Lake Shore Drive

20' x 40' - 10" Concrete Wall - Grecian

w/ 8'-4" x 5'-4" Vinyl Covered Step

Pool Perimeter = 119'

Pool Area = 797 S. F.

Approximate Gallons of Pool: 31,700 Gallons

Concrete Yards

- Pool Walls & Steps: 21 yards (19.7 exact)

STEP PANEL DESCRIPTIONS

PAGE	QTY.	DESCRIPTION
OES 8.1	2	20 x 78 Outside Corner x 48
OES 8.2	2	10 x 52 ISC Riser Side x 48
OES 8.3	2	38 x 8 - 24" Radius ISC Top Step Riser
OES 8.4	1	52 x 8 Top Step Riser
OES 8.5	4	80 x 10 Step Riser
OES 8.6	1	52 x 48 SA Panel
OES 8.7	2	14 x 48 SA Panel

STEP DETAIL

JOB #: 500469

DATE: 7-13-2015

SCALE: 1' = 1/2 "

DRAWN BY: SA



SEASONAL WORLD
WE BUILD BACKYARDS!