

NODE POINT
MEASUREMENTS

A-B = 30'-0"
A-C = 13'-2"
A-D = 26'-3"
A-E = 33'-5"
A-F = 27'-2"
A-G = 29'-0"
A-H = 39'-0"
A-I = 41'-8"
A-J = 39'-8"
A-K = 31'-9"
A-L = 32'-6"
A-M = 18'-4"
A-N = 18'-4"

B-C = 29'-3"
B-D = 26'-9"
B-E = 26'-1"
B-F = 17'-5"
B-G = 42'-2"
B-H = 34'-11"
B-I = 28'-8"
B-J = 27'-3"
B-K = 13'-4"
B-L = 11'-10"
B-M = 12'-1"
B-N = 15'-3"

C-D = 14'-3"
C-E = 22'-3"
C-F = 18'-10"
C-G = 16'-10"
C-H = 26'-5"
C-I = 31'-0"
C-J = 29'-1"
C-K = 25'-2"
C-L = 26'-8"
C-M = 17'-10"
C-N = 14'-1"

D-E = 8'-4"
D-F = 9'-11"
D-G = 16'-10"
D-H = 12'-10"
D-I = 17'-1"
D-J = 15'-3"
D-K = 16'-8"
D-L = 18'-7"
D-M = 19'-10"
D-N = 14'-5"

E-F = 9'-4"
E-G = 23'-4"
E-H = 8'-10"
E-I = 8'-10"
E-J = 7'-0"
E-K = 13'-5"
E-L = 15'-4"
E-M = 22'-11"
E-N = 18'-3"

H-I = 11'-4"
H-J = 10'-10"
H-K = 22'-1"
H-L = 23'-11"
H-M = 31'-2"
H-N = 26'-1"

J-K = 14'-0"
J-L = 15'-6"
J-M = 27'-1"
J-N = 23'-2"

K-L = 2'-0"
K-M = 15'-3"
K-N = 13'-5"


L-M = 15'-4"
L-N = 14'-2"
M-N = 5'-4"

F-G = 26'-7"
F-H = 18'-0"
F-I = 15'-4"
F-J = 13'-5"
F-K = 7'-0"
F-L = 8'-10"
F-M = 13'-10"
F-N = 9'-9"

G-H = 21'-2"
G-I = 30'-11"
G-J = 29'-7"
G-K = 33'-5"
G-L = 35'-4"
G-M = 32'-7"
G-N = 27'-7"

RADII

C = 8' RADIUS
D = 8' RADIUS
E = 4' RADIUS
F = 4 RADIUS
G = 8'-10" RADIUS
H = 4'-10" RADIUS
I = 4'-10" RADIUS
J = 2'-10" RADIUS
K = 2'-10" RADIUS
L = 4'-10" RADIUS
M = 9'-10" RADIUS
N = 3'-9" RADIUS
(SPA)

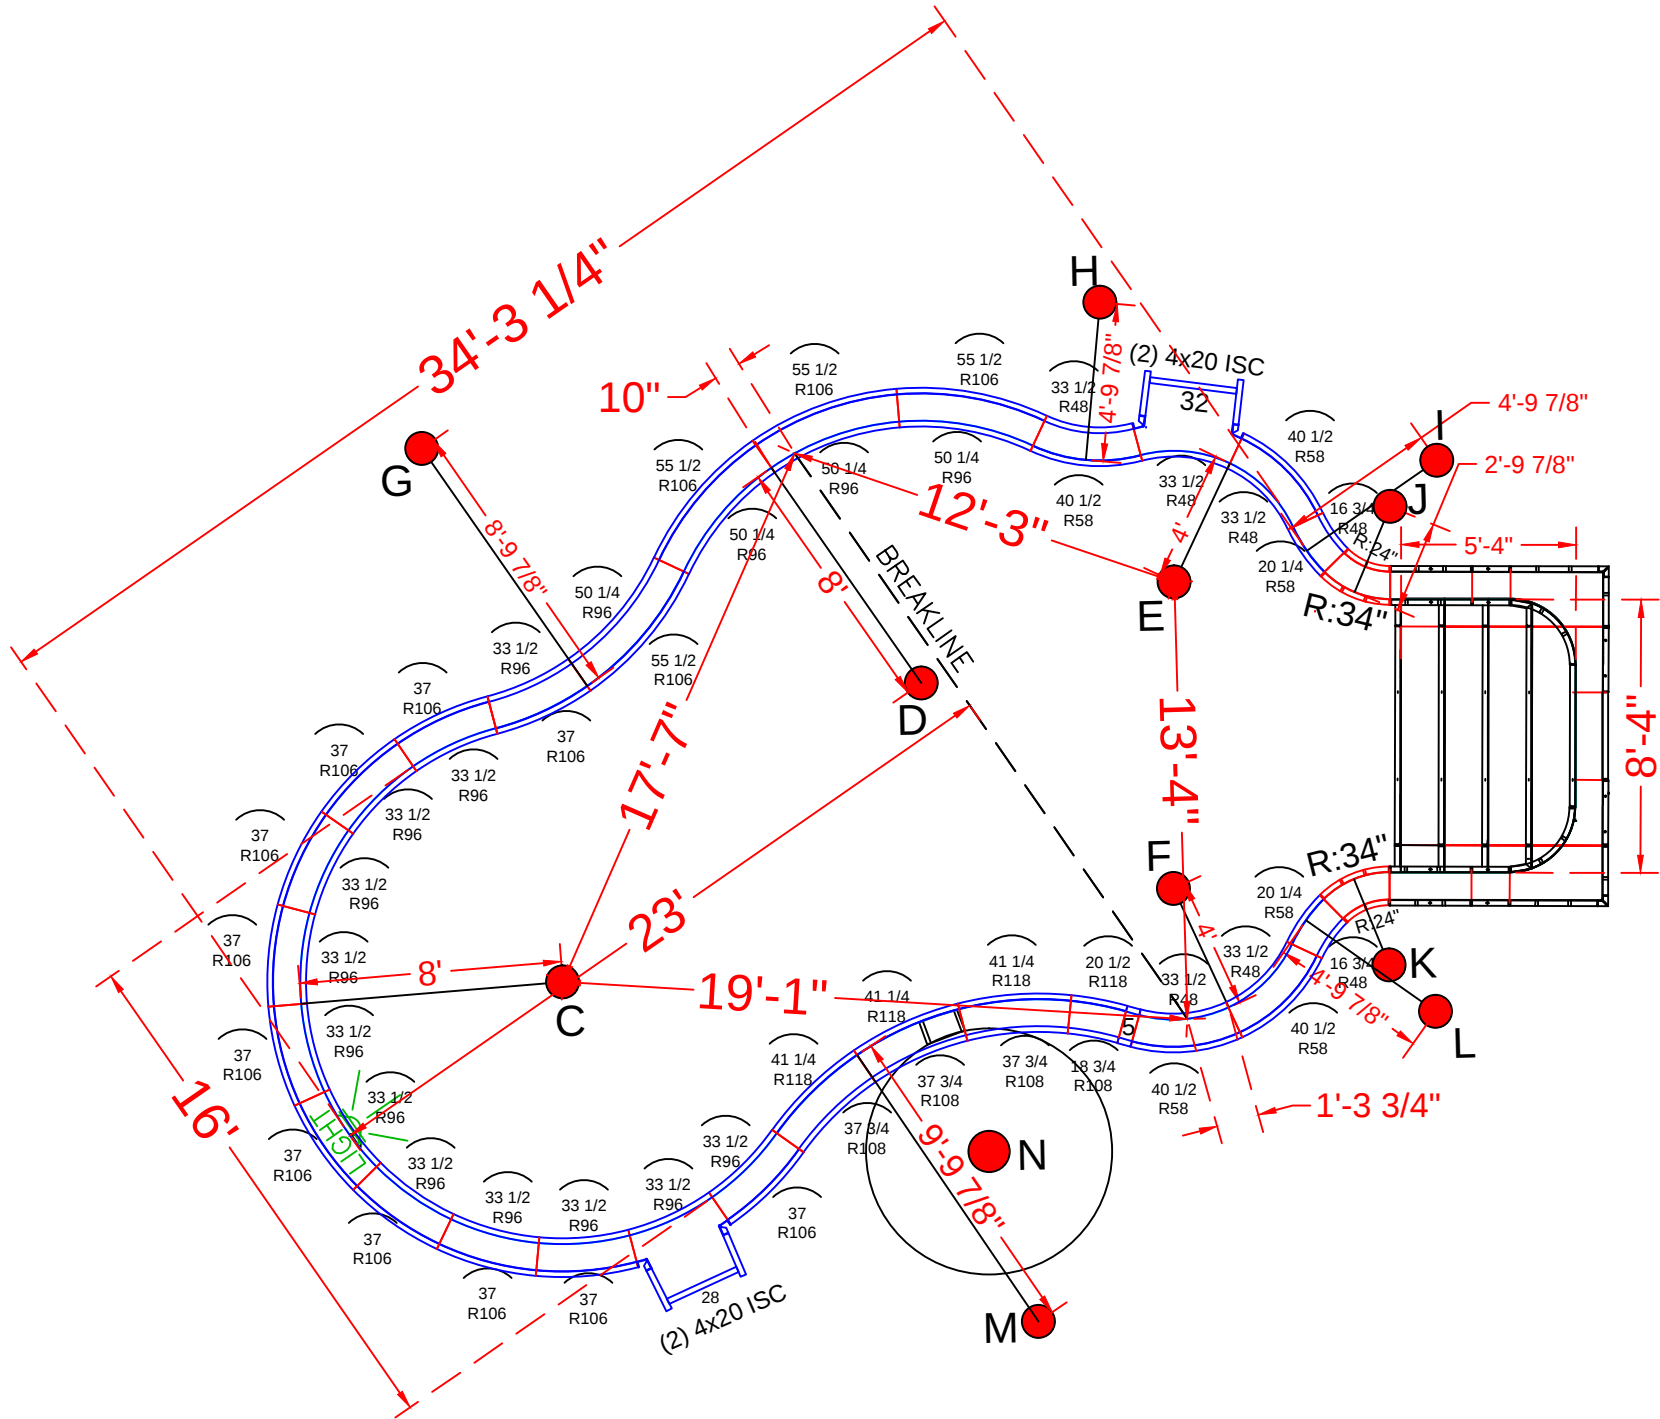

POOL PANEL DESCRIPTIONS

QTY.	DESCRIPTION
1	8'-4" x 5'-4" x 48" Step Assembly w/ 2' Radius
4	4" x 20" x 48" Adj Offset Hinged ISC (Pilaster)
2	Straight Panels
2	5" x 48" Straight
1	Skimmer { 28" x 48" Straight
1	Skimmer { 32" x 48" Straight
	Radius Panels
2	Step Attachment { 18 1/4 x 48" 24" Radius 45° Inside Corners-SA
2	26 x 48" 34" Radius 45° Outside Corners-SA
2	16 3/4" x 48" 48" Radius Panel
2	20 1/4" x 48" 58" Radius Panel
5	33 1/2" x 48" 48" Radius Panel
4	40 1/2" x 48" 58" Radius Panel
12	33 1/2" x 48" 96 Radius Panel
11	37" x 48" 106 Radius Panel
4	50 1/4"x 48" 96" Radius OS Panel
4	55 1/2"x 48" 106" Radius IS Panel
1	18 3/4"x 48" 108" Radius OS Panel
1	20 1/2"x 48" 118" Radius IS Panel
3	37 3/4"x 48" 108" Radius Panel
3	41 1/4"x 48" 118" Radius Panel

SLOMUSHYNSKY - 44 Windfall Lane

16' x 35' x 19' - 10" Concrete Wall -
Freeform w/ 5'-4" x 8'-4" Vinyl Covered Step
Pool Perimeter = 104'
Pool Area = 575 S. F.
Approximate Gallons of Pool: 24,575 Gallons



Concrete Yards
- Pool Walls & Steps: 19 yards (17.98 exact)

PANEL LAYOUT


JOB #: 555143
DATE: 7-28-2016
SCALE: 1' = 1/9 "
DRAWN BY: SA

REVISIONS		




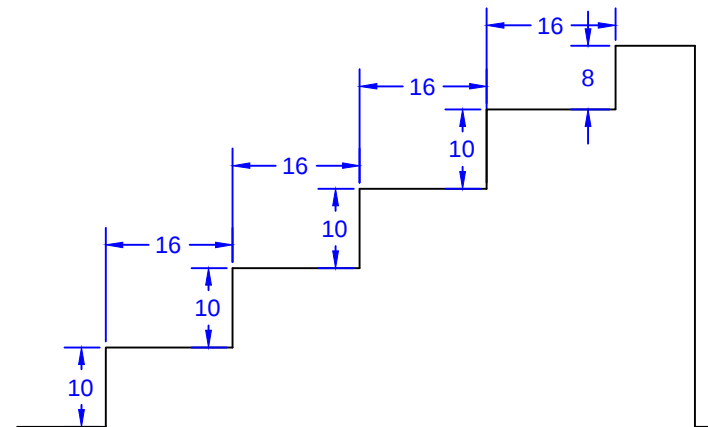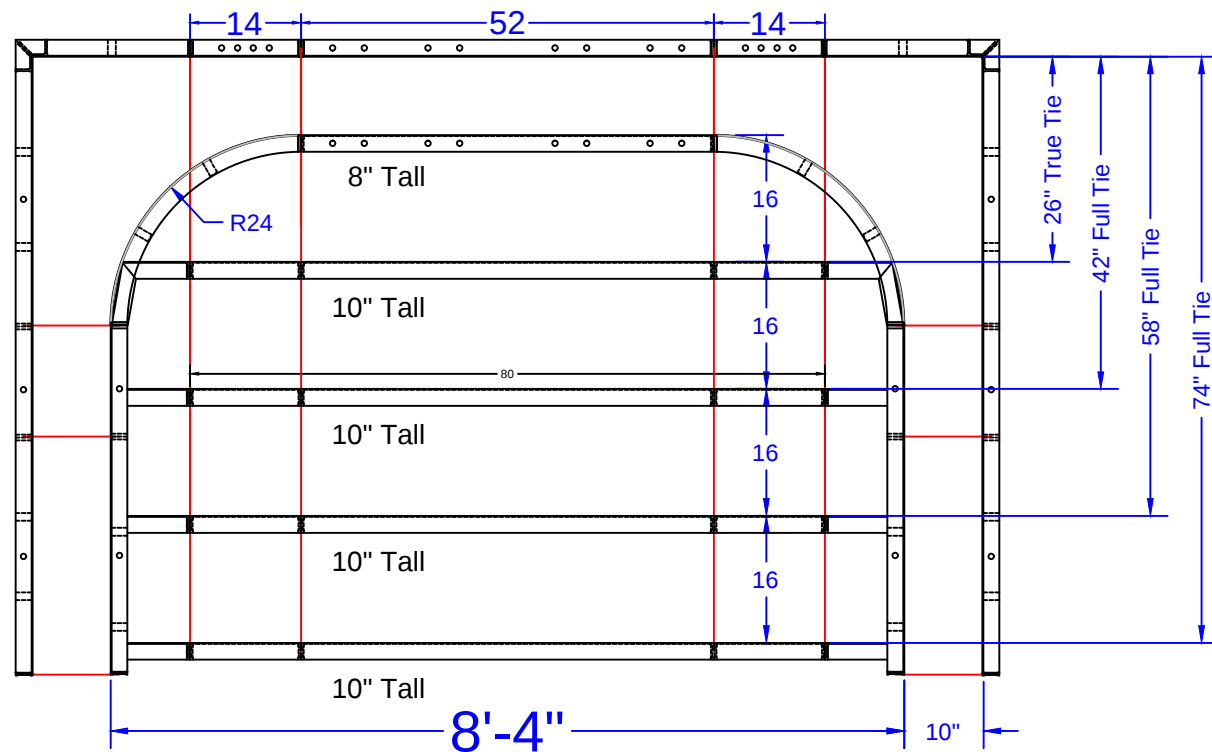

STEP TIES:

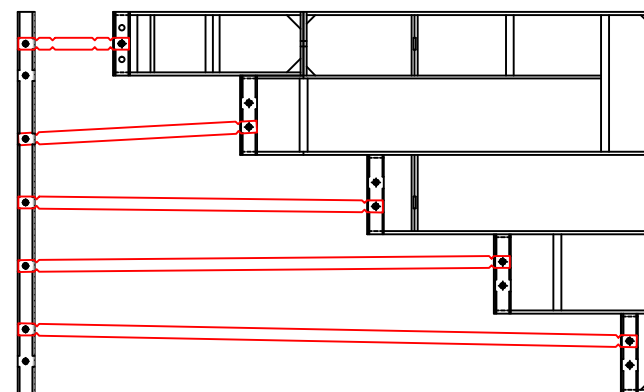

8'-4" Outside End Step - 24"R Corners

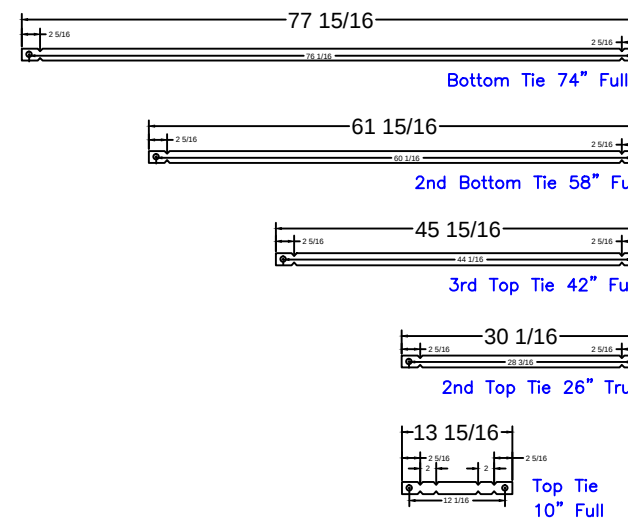

8'-4" Step
Qty(4)
Qty(2)
Qty(2)
Qty(2)
Qty(12)

STEP PANEL DESCRIPTIONS

PAGE	QTY.	DESCRIPTION
OES 8.1	2	20 x 78 Outside Corner x 48
OES 8.2	2	10 x 52 ISC Riser Side x 48
OES 8.3	2	38 x 8 - 24" Radius ISC Top Step Riser
OES 8.4	1	52 x 8 Top Step Riser
OES 8.5	4	80 x 10 Step Riser
OES 8.6	1	52 x 48 SA Panel
OES 8.7	2	14 x 48 SA Panel

SLOMUSHYNSKY - 44 Windfall Lane

16' x 35' x 19' - 10" Concrete Wall -
Freeform w/ 5'-4" x 8'-4" Vinyl Covered Step
Pool Perimeter = 104'

Pool Area = 575 S. F.

Approximate Gallons of Pool: 24,575 Gallons

Concrete Yards

- Pool Walls & Steps: 19 yards (17.98 exact)

STEP DETAIL

JOB #: 555143
DATE: 7-28-2016
SCALE: 1' = 1/2 "
DRAWN BY: SA



SEASONAL WORLD
WE BUILD BACKYARDS!