


NODE POINT MEASUREMENTS

C-D = 8'-4"	F-G = 13'-11 ³ / ₄ "
C-E = 10'-9 ³ / ₈ "	F-H = 38'-2 ¹ / ₈ "
C-F = 16'-9 ¹ / ₈ "	F-I = 41'-3 ³ / ₈ "
C-G = 28'-0 ¹ / ₂ "	F-J = 40'-11 ¹ / ₂ "
C-H = 44'-7 ³ / ₈ "	F-K = 37'-6"
C-I = 45'-9 ³ / ₈ "	F-L = 18'-2 ⁵ / ₈ "
C-J = 42'-1 ³ / ₈ "	F-M = 16'-9 ³ / ₄ "
C-K = 37'-1 ¹ / ₄ "	F-N = 13'-3 ¹ / ₄ "
C-L = 18'-6 ³ / ₈ "	
C-M = 11'-10 ³ / ₈ "	G-H = 26'-11 ⁷ / ₈ "
C-N = 6'-10"	G-I = 31'-2 ⁵ / ₈ "
	G-J = 33'-6 ¹ / ₄ "
D-E = 6'-10"	G-K = 31'-9 ³ / ₈ "
D-F = 11'-10 ³ / ₈ "	G-L = 18'-2 ¹ / ₂ "
D-G = 25'-5"	G-M = 21'-10 ¹ / ₂ "
D-H = 46'-6 ⁷ / ₈ "	G-N = 22'-1 ³ / ₄ "
D-I = 48'-7 ⁷ / ₈ "	
D-J = 46'-4 ³ / ₈ "	H-I = 5'-7 ¹ / ₂ "
D-K = 41'-10 ³ / ₈ "	H-J = 13'-5 ⁵ / ₈ "
D-L = 22'-0 ¹ / ₄ "	H-K = 16'-10"
D-M = 16'-9 ¹ / ₈ "	H-L = 26'-2"
D-N = 10'-9 ³ / ₈ "	H-M = 33'-1 ⁵ / ₈ "
	H-N = 37'-10 ³ / ₈ "
E-F = 6'	
E-G = 18'-8 ¹ / ₂ "	I-J = 8'-10 ¹ / ₄ "
E-H = 40'-1 ³ / ₄ "	I-K = 13'-5 ⁵ / ₈ "
E-I = 42'-6 ⁵ / ₈ "	I-L = 27'-2 ³ / ₄ "
E-J = 40'-11 ⁵ / ₈ "	I-M = 33'-11 ⁷ / ₈ "
E-K = 36'-10 ³ / ₈ "	I-N = 39'-2 ³ / ₄ "
E-L = 16'-10 ³ / ₈ "	
E-M = 13'-3 ¹ / ₄ "	J-K = 5'-7 ⁷ / ₈ "
E-N = 8'-4"	J-L = 24'-4 ¹ / ₈ "
	J-M = 30'-3 ³ / ₄ "
	J-N = 36'-1"
	K-L = 20'
	K-M = 25'-5 ³ / ₈ "
	K-N = 31'-4 ¹ / ₄ "
	L-M = 7'
	L-N = 12'-0 ¹ / ₈ "
	M-N = 6'

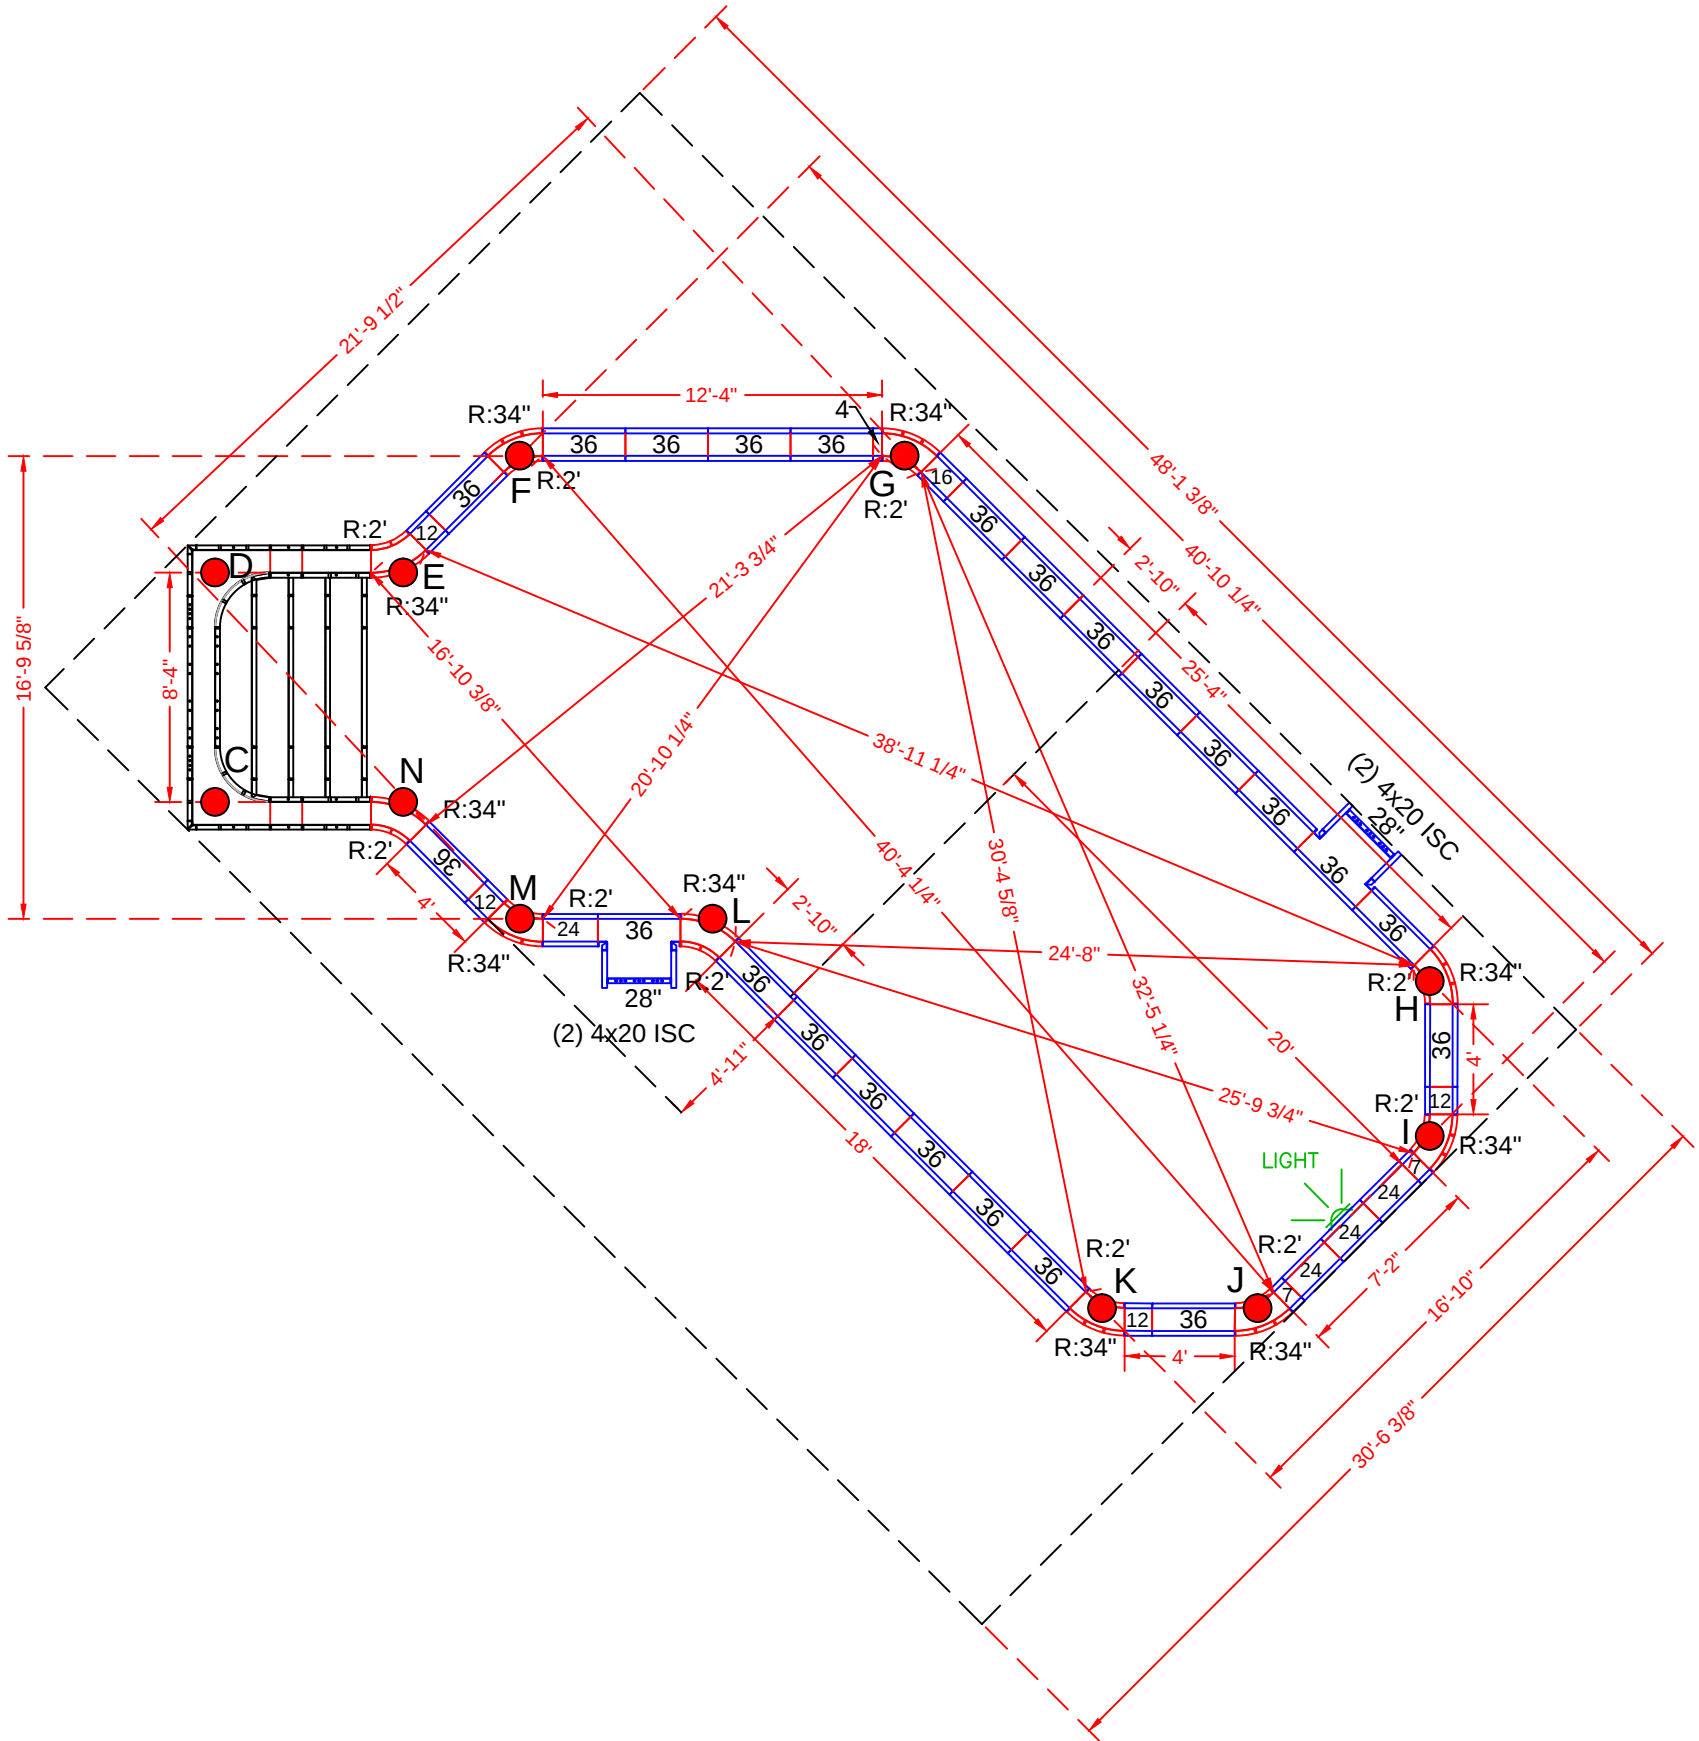

POOL PANEL DESCRIPTIONS

QTY.	DESCRIPTION
1	8'-4" x 5'-4" x 48" Step Assembly w/ 2" Radius
4	4" x 20" x 48" Adj Offset Hinged ISC (Pilaster)
2	28" x 48" Panel-SA (2 For the Skimmers)
	Radius Panels
10	18 1/4" x 48" 24" Radius 45° Corners
10	26" x 48" 34" Radius 45° Corners
	Straight Panels
2	4" x 48" Panel
4	7" x 48" Panel
8	12" x 48" Panel
2	16" x 48" Panel
8	24" x 48" Panel (Light Panel)
44	36" x 48" Panel

See Detail Page }

Skimmer Sides }
Skimmer }

SORGE - 125 Duda Lane



16' x 41' - 10" Concrete Wall - Grecian L-Shape
w/ 8'-4" x 5'-4" Vinyl Covered Step
Pool Perimeter = 120'
Pool Area = 732 S. F.
Approximate Gallons of Pool: 29,055 Gallons
Concrete Yards
- Pool Walls & Steps: 21 yards (20.81 exact)

PANEL LAYOUT


JOB #: 500184
DATE: 09-10-2012
SCALE: 1' = 1/8 "
DRAWN BY: SA & LH

REVISIONS		




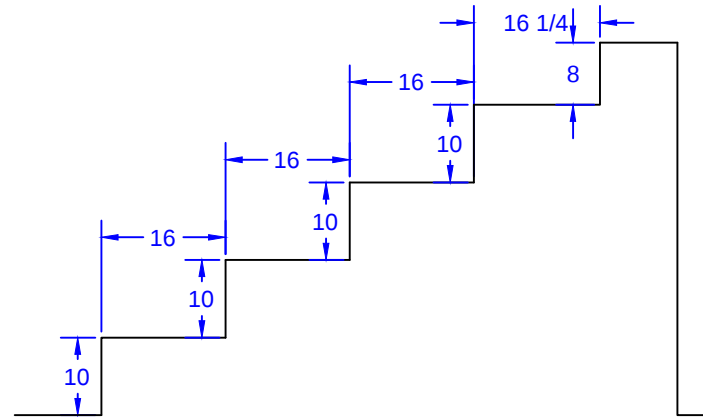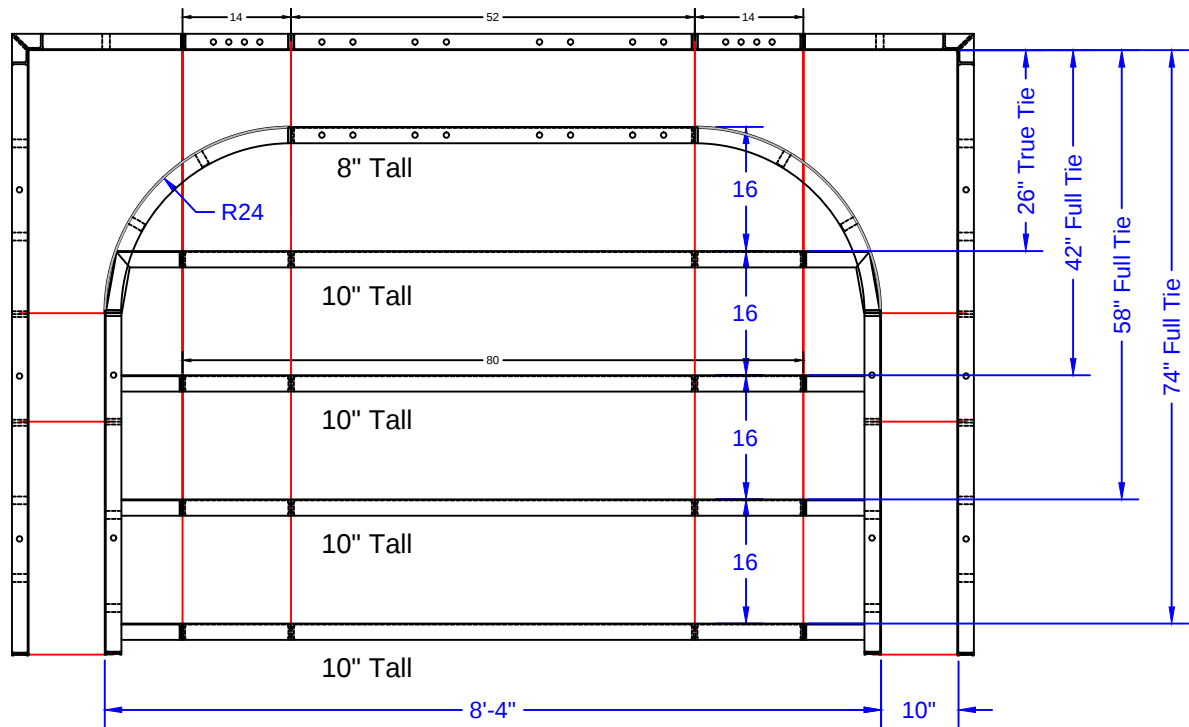

STEP TIES:

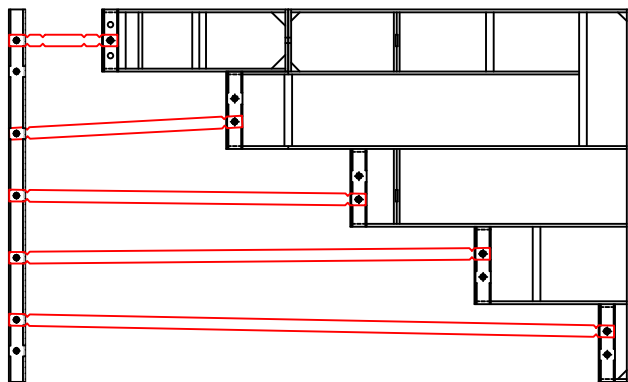

8'-4" x 5'-4" Outside End Step - 24" Radius Corners

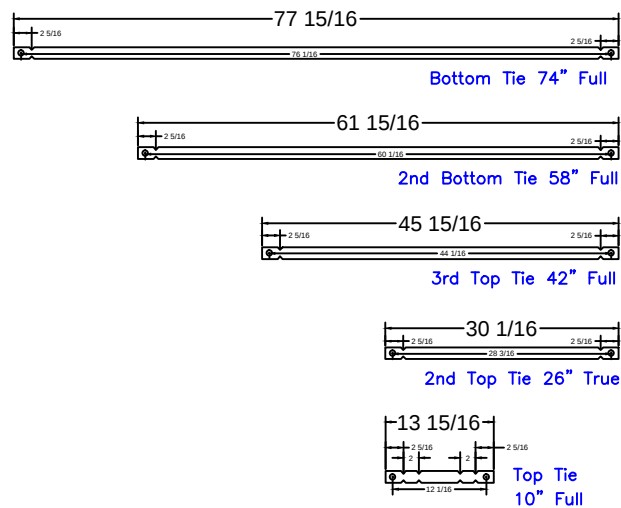

8'-4" Step
Qty(4)
Qty(2)
Qty(2)
Qty(2)
Qty(12)

STEP PANEL DESCRIPTIONS

PAGE	QTY.	DESCRIPTION
OES 8.1	2	20 x 78 Outside Corner x 48
OES 8.2	2	10 x 52 ISC Riser Side x 48
OES 8.3	2	38 x 8 - 24" Radius ISC Top Step Riser
OES 8.4	1	52 x 8 Top Step Riser
OES 8.5	4	80 x 10 Step Riser
OES 8.6	1	52 x 48 SA Panel
OES 8.7	2	14 x 48 SA Panel

SORGE - 125 Duda Lane

16' x 41' - 10" Concrete Wall - Grecian L-Shape
w/ 8'-4" x 5'-4" Vinyl Covered Step
Pool Perimeter = 120'
Pool Area = 732 S. F.
Approximate Gallons of Pool: 29,055 Gallons
Concrete Yards
- Pool Walls & Steps: 21 yards (20.81 exact)

STEP DETAIL

JOB #: 500184
DATE: 09-10-2012
SCALE: 1' = 1/8 "
DRAWN BY: SA & LH



SEASONAL WORLD
WE BUILD BACKYARDS!