


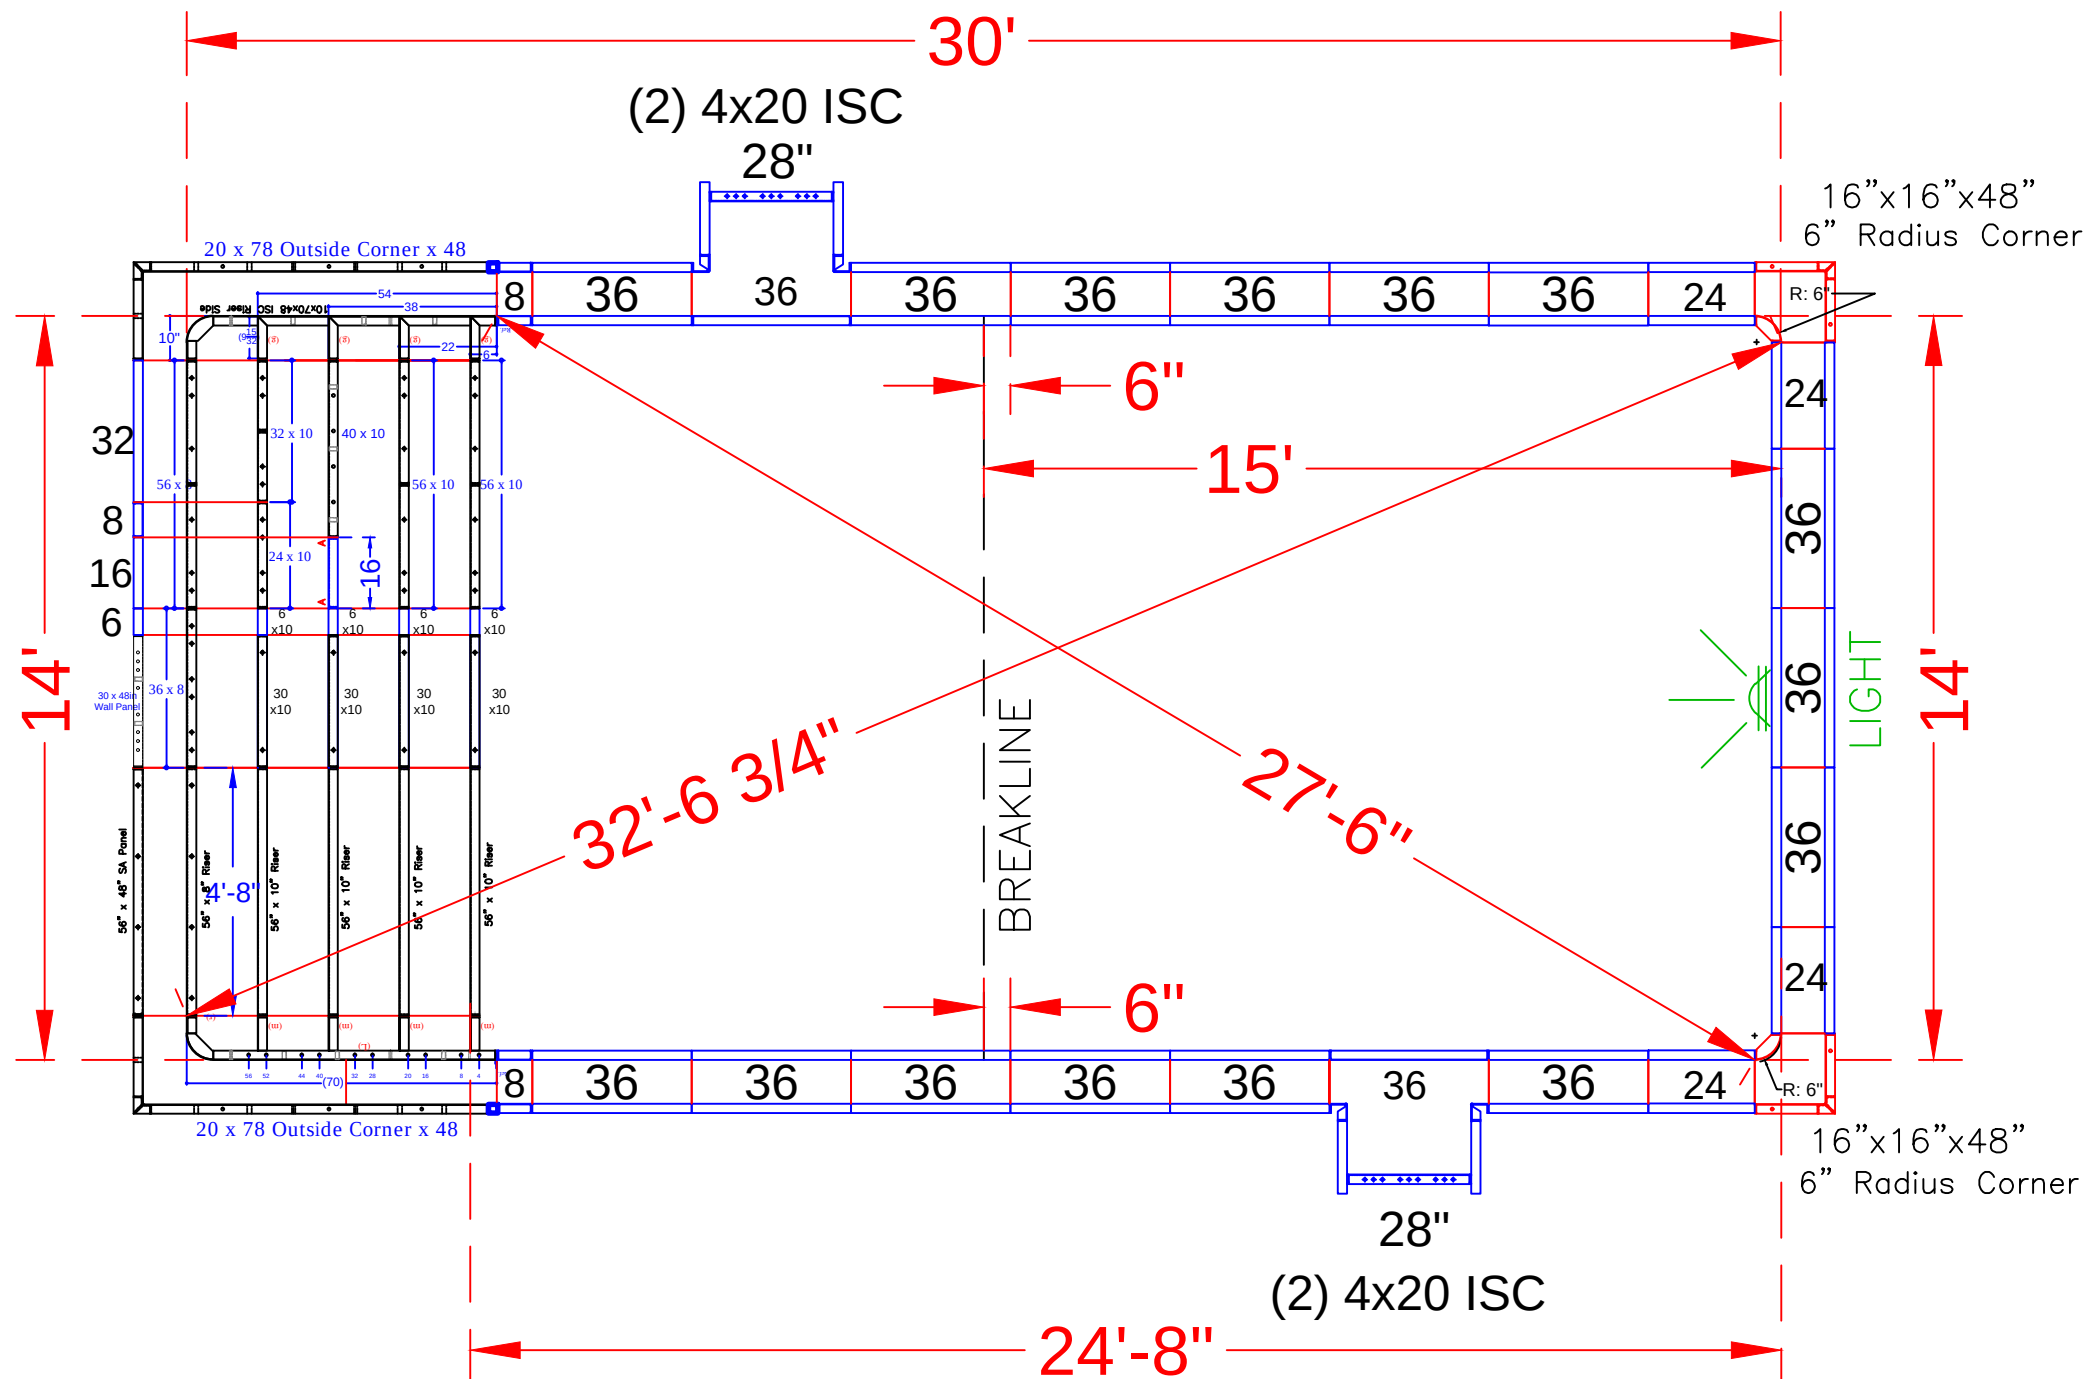

POOL PANEL DESCRIPTIONS

QTY.	DESCRIPTION
1	14' x 48" Custom Step Assembly
4	4" x 20" x 48" Adj Offset Hinged ISC (Pilaster)
2	16" x 16" w/ 6" Radius Inside Corner-SA
	Straight Panels
4	8" x 48" Panel
8	24" x 48" Panel
2	28" x 48" Panel-SA
32	36" x 48" Panel

SOUZA - 14 Waterwitch Avenue
 14' x 30' - 10" Concrete Wall - Rectangle
 w/ 14 ft. Wide Vinyl Covered Steps
 Pool Perimeter = 88' Pool Area = 420 S. F.
 Approximate Gallons of Pool: 12,000 Gallons

Concrete Yards
 - Pool Walls & Steps: 19 yards (18 exact)

PANEL LAYOUT

JOB #: 555136
 DATE: 7-18-2016
 DRAWN BY: SA


REVISIONS



SEASONAL WORLD
 WE BUILD BACKYARDS!

*ALL BACK WALLS ARE 48" TALL


STEP TIES:

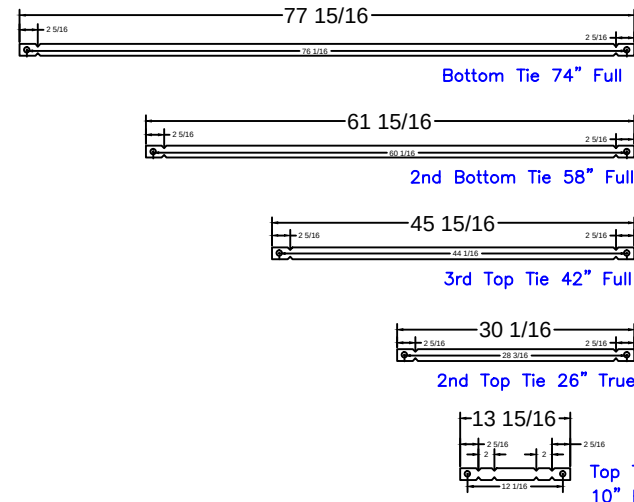

16' Step
Qty(10)
Qty(10)
Qty(12)
Qty(12)

2" Panel

20 x 78 Outside Corner x 48


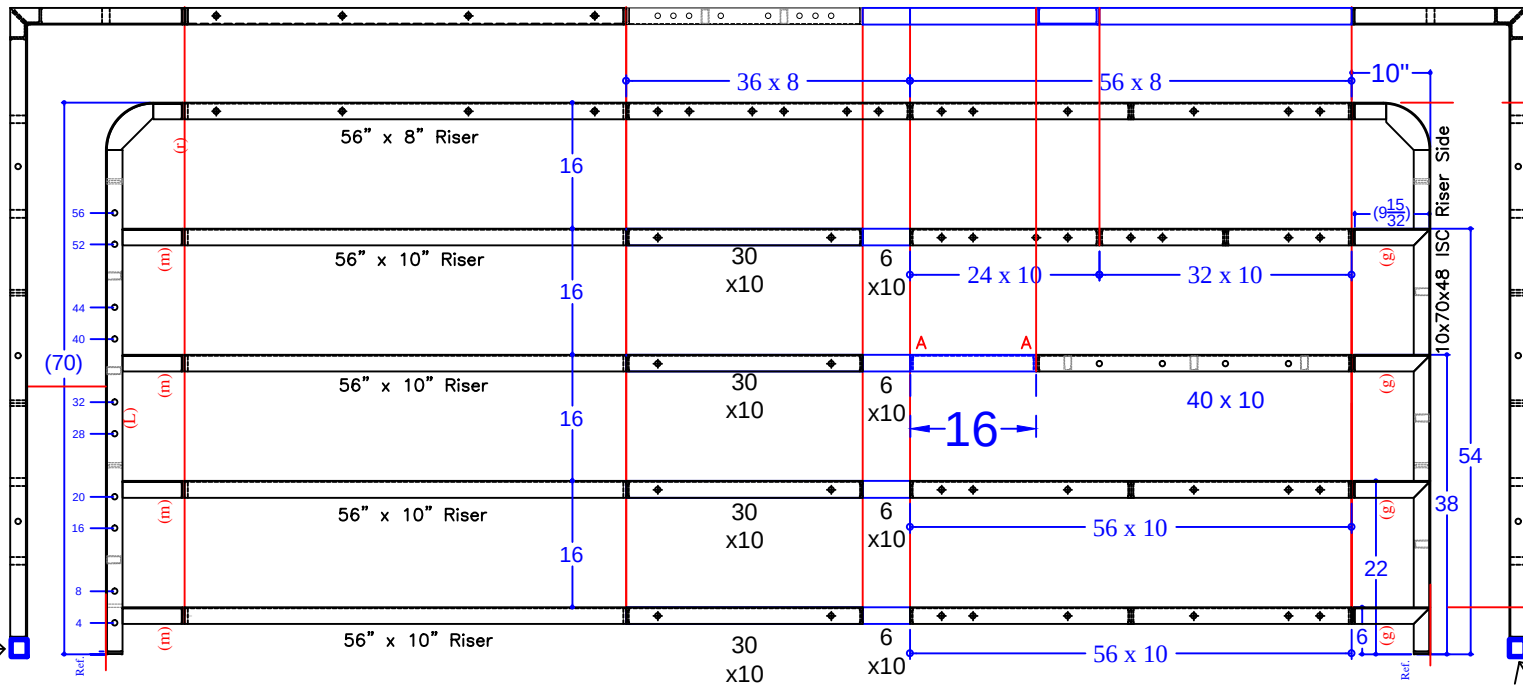


20 x 78 Outside Corner x 48

5'-4"

2" Panel

14'

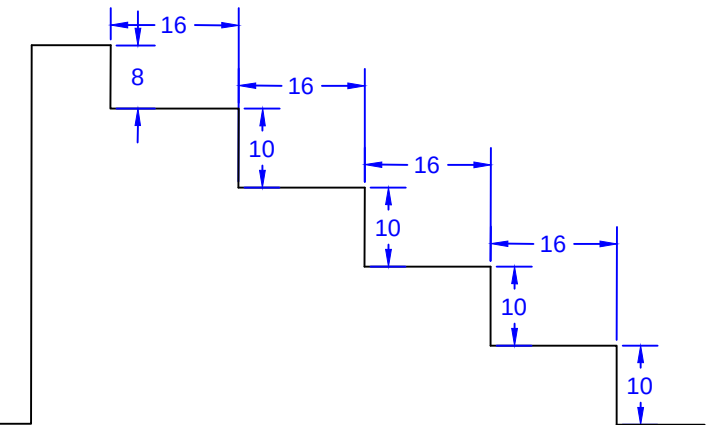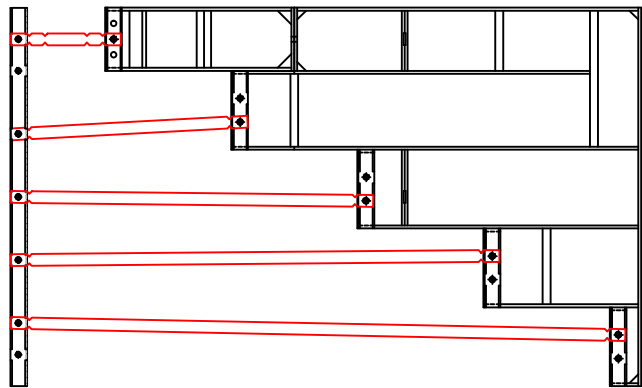

Notes:

*from 6'-4" Outside End Step Assembly w/ 6" R. Corners {
& Rectangle Sundeck Assembly {

*from 8'-4" Outside End Step Assembly w/ 24" R. Corners {

*New Panels {

*from Rectangle Sundeck Assembly {

*from 9' Radius Sundeck Assembly {

*from Corner Step w/End Bench (Pink Panels) {

48" Straight Panels {

STEP PANEL DESCRIPTIONS

QTY.	DESCRIPTION
2	56 x 8 Top Riser
6	56 x 10 Risers
2	56 x 48 SA Panel-Back Wall
2	20 x 78 Outside Corner x 48
2	10 x 70 x 48 ISC Riser Sides (Right & Left)
1	36 x 8 Riser
4	6 x 10 Risers
1	16 x 10 Risers
1	24 x 10 Risers
1	32 x 10 Risers
4	30 x 10 Risers
1	40 x 10 Risers
1	30 x 48 Straight Panel
2	2 x 48 Straight Panel
1	6 x 48 Straight Panel
1	8 x 48 Straight Panel
1	16 x 48 Straight Panel
1	32 x 48 Straight Panel

SOUZA - 14 Waterwitch Avenue
14' x 30' - 10" Concrete Wall - Rectangle
w/ 14 ft. Wide Vinyl Covered Steps
Pool Perimeter = 88' Pool Area = 420 S. F.
Approximate Gallons of Pool: 12,000 Gallons

Concrete Yards
- Pool Walls & Steps: 19 yards (18 exact)

STEP DETAIL

JOB #: 555136
DATE: 7-19-2016
DRAWN BY: SA



SEASONAL WORLD
WE BUILD BACKYARDS!