

NODE POINT MEASUREMENTS

C-E = 1'
C-F = 15'-8 ¹/₈"
C-G = 22'-5 ⁵/₈"
C-H = 25'-2 ³/₈"
C-I = 24'-10 ¹/₈"
C-J = 35'-9 ³/₄"
C-K = 29'-3 ³/₄"
C-L = 17'-9 ³/₈"
C-M = 20'-3 ³/₄"
C-N = 19'-9 ¹/₈"
C-O = 18'-3 ¹/₄"
C-P = 23'-2 ¹/₂"

D-E = 2'
D-F = 15'-5 ¹/₄"
D-G = 22'-7 ⁵/₈"
D-H = 25'-4 ¹/₈"
D-I = 25'-3 ⁵/₈"
D-J = 36'
D-K = 29'-0 ¹/₈"
D-L = 16'-9 ⁷/₈"
D-M = 19'-4 ¹/₈"
D-N = 20'-8 ¹/₂"
D-O = 19'-1 ⁵/₈"
D-P = 23'-4 ¹/₄"

E-F = 15'-11 ⁵/₈"
E-G = 22'-4"
E-H = 25'-1 ³/₄"
E-I = 24'-5"
E-J = 35'-7 ³/₈"
E-K = 29'-7 ³/₄"
E-L = 18'-8 ⁷/₈"
E-M = 21'-3 ¹/₂"
E-N = 18'-9 ⁷/₈"
E-O = 17'-5"
E-P = 23'-1 ³/₈"

F-G = 10'-4 ⁵/₈"
F-H = 12'-0 ³/₈"
F-I = 16'-9 ³/₈"
F-J = 22'-8 ³/₈"
F-K = 13'-7 ⁷/₈"
F-L = 16'-2"
F-M = 18'-11 ¹/₂"
F-N = 24'-4 ⁵/₈"
F-O = 20'-8 ⁷/₈"
F-P = 10'-7"

RADII MEASUREMENTS

C = 11' RADIUS
D = 10' RADIUS
E = 10' RADIUS
F = 9' RADIUS
G = 9' RADIUS
H = 6' RADIUS
I = 9' RADIUS
J = 4'-9 ⁷/₈" RADIUS
K = 4'-9 ⁷/₈" RADIUS
L = 6'-9 ⁷/₈" RADIUS
M = 9'-9 ⁷/₈" RADIUS
N = 8'-9 ⁷/₈" RADIUS
O = 4'-9 ⁷/₈" RADIUS
P = 8' RADIUS

H-I = 8'-10 ⁵/₈"
H-J = 10'-9 ⁷/₈"
H-K = 12'-1 ³/₈"
H-L = 27'-10 ³/₈"
H-M = 30'-5 ³/₄"
H-N = 24'-8"
H-O = 20'-6 ³/₄"
H-P = 2'

I-J = 13'-9 ⁷/₈"
I-K = 20'-11 ³/₄"
I-L = 32'-9 ¹/₈"
I-M = 35'-7 ¹/₂"
I-N = 17'-7 ¹/₄"
I-O = 13'-9 ⁷/₈"
I-P = 8'-2 ³/₈"


J-K = 17'-2 ³/₈"
J-L = 37'-11 ¹/₄"
J-M = 40'-4 ⁷/₈"
J-N = 31'-4 ⁷/₈"
J-O = 27'-7 ³/₄"
J-P = 12'-8 ³/₈"

L-M = 2'-11 ¹/₂"
L-N = 35'-8 ³/₈"
L-O = 32'-11 ¹/₈"
L-P = 26'-7 ³/₄"

M-N = 38'-6 ⁷/₈"
M-O = 35'-10 ⁵/₈"
M-P = 29'-4"

N-O = 4'-1 ¹/₂"
N-P = 22'-11 ³/₈"

O-P = 18'-10 ¹/₄"

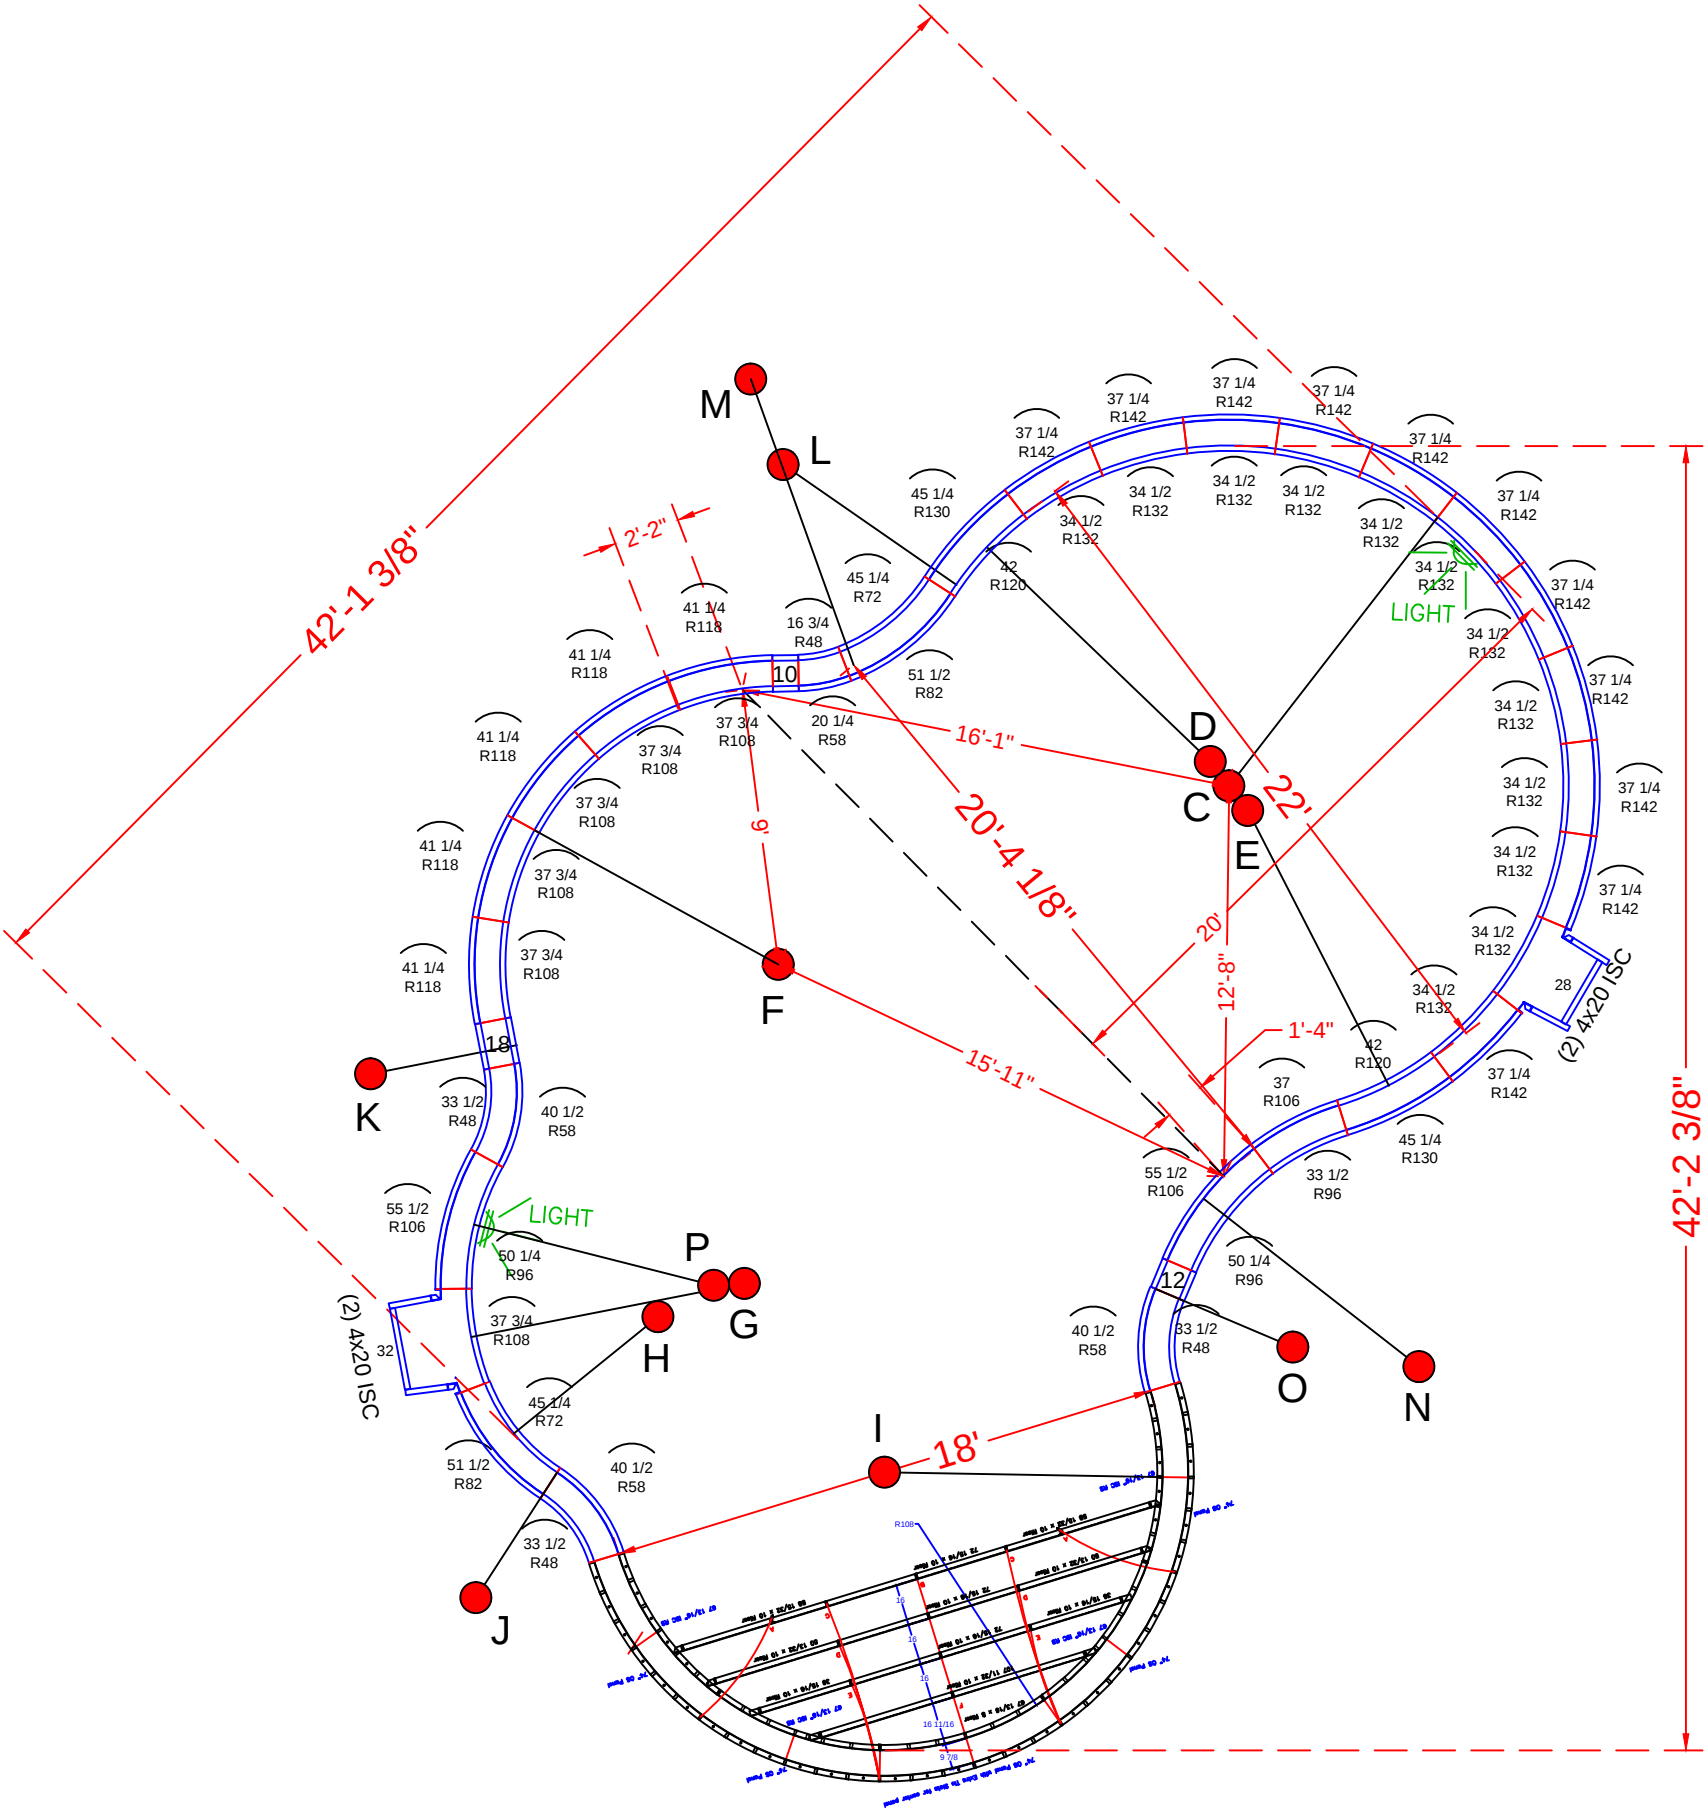

POOL PANEL DESCRIPTIONS

QTY.	DESCRIPTION
Straight Panels	
4	4" x 20" x 48" Adj Offset Hinged ISC (Pilaster)
2	12" x 48" Straight
1	28" x 48" Straight
1	32" x 48" Straight
1	Custom Interior Step Assembly
2	10" x 48" Straight
2	18" x 48" Straight
Radius Panels	
1	16 3/4" x 48" 48" OS Radius Panel
1	20 1/4" x 48" 58" IS Radius Panel
3	33 1/2" x 48" 48" OS Radius Panel
3	40 1/2" x 48" 58" IS Radius Panel
2	45 1/4" x 48" 72" Radius Panel
2	51 1/2" x 48" 82" Radius Panel
1	33 1/2" x 48" 96 OS Radius Panel
1	37" x 48" 106 IS Radius Panel
2	50 1/4" x 48" 96 OS Radius Panel
2	55 1/2" x 48" 106 IS Radius Panel
6	37 3/4" x 48" 108" IS Radius Panel
5	41 1/4" x 48" 118" OS Radius Panel
2	42" x 48" 120" IS Radius Panel
2	45 1/4" x 48" 130" OS Radius Panel
12	34 1/2" x 48" 132" IS Radius Panel
11	37 3/4" x 48" 142" OS Radius Panel

SPANO - 90 Deerfield Road


22' x 44' - 10" Concrete Wall - Natural Spring
w/ 9' Radius Interior Vinyl Covered Step
Pool Perimeter = 123'
Pool Area = 942 S. F.
Approximate Gallons of Pool: 37,298 Gallons
Concrete Yards
- Pool Walls & Steps: 22 yards (20.88 exact)

PANEL LAYOUT

JOB #: 500210
DATE: 01-21-2013
SCALE: 1' = 1/8"
DRAWN BY: SA & LH


REVISIONS		



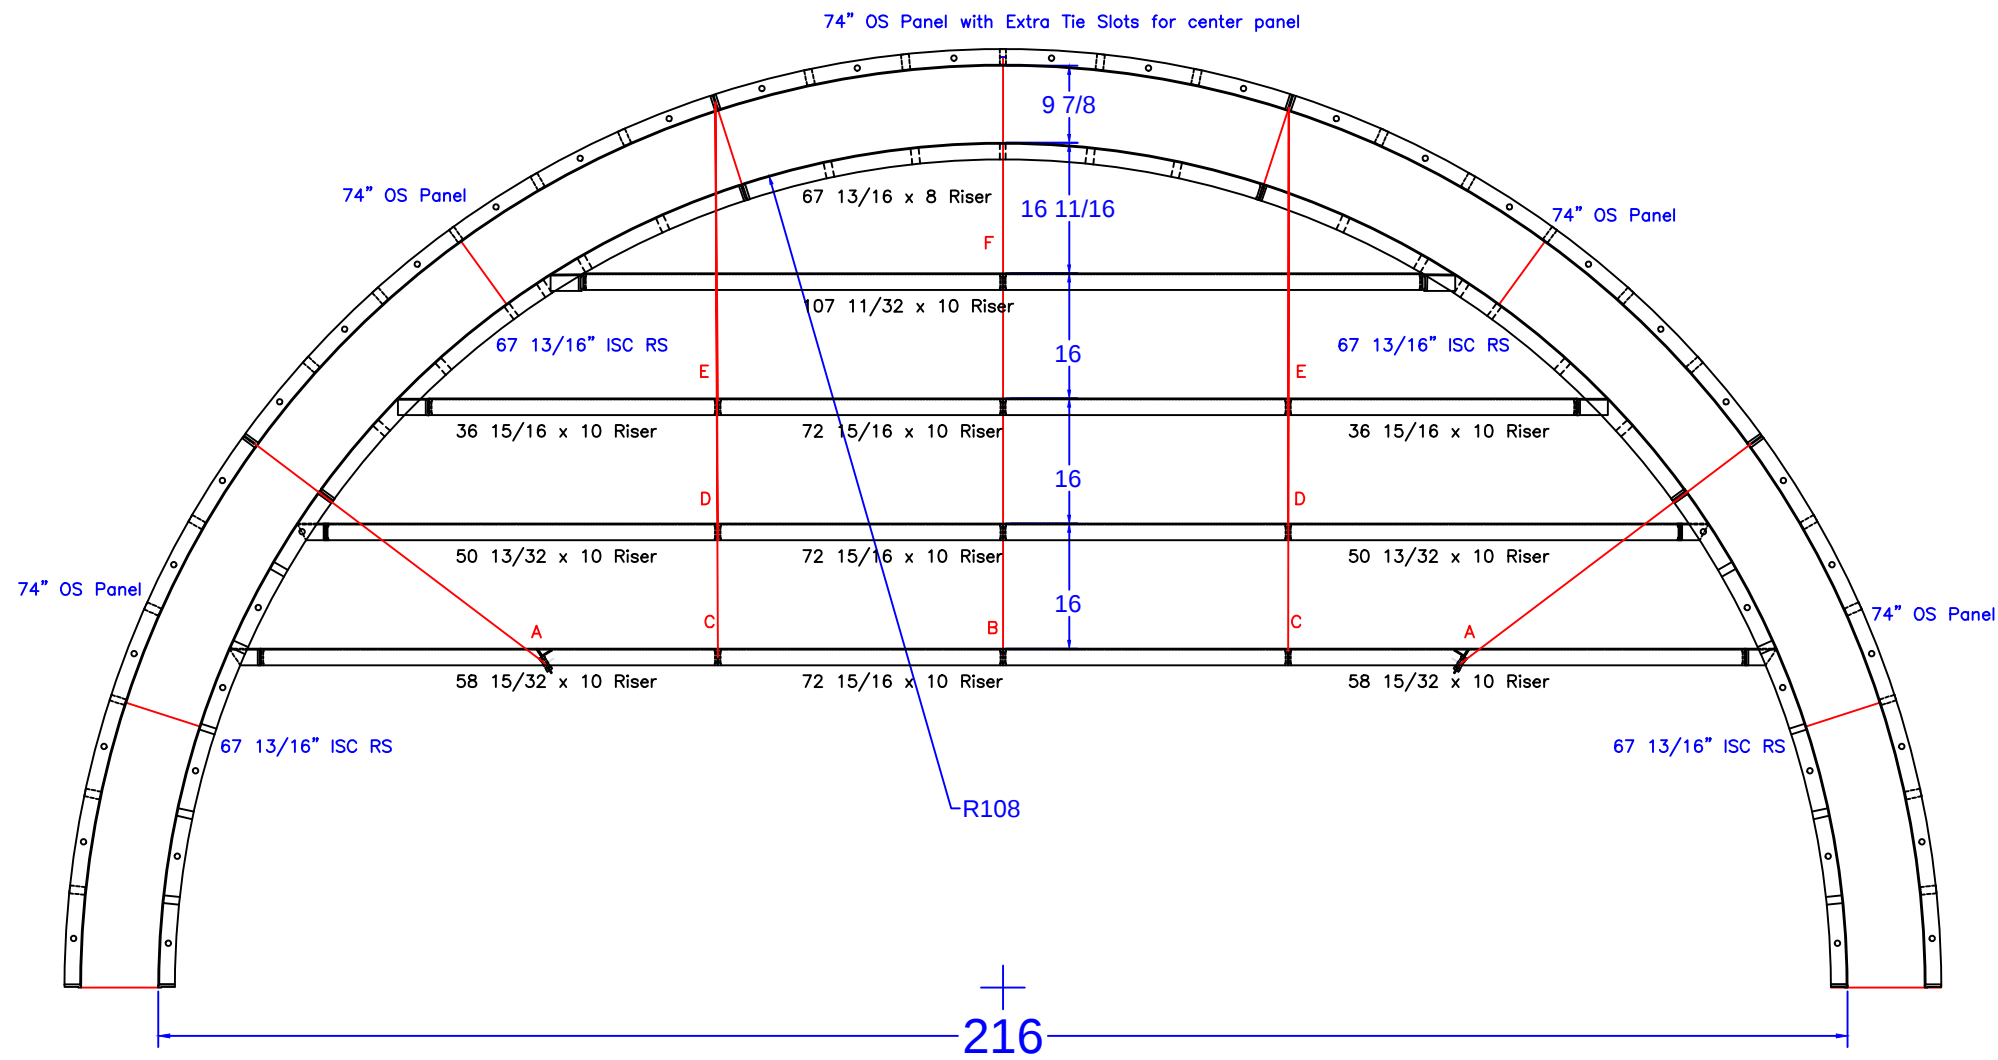


9' RADIUS INTERIOR STEP


QTY.	DESCRIPTION
2	67 13/16 x 48 108R ISC Lower Riser Side
2	67 13/16 x 28 108R ISC Upper Riser Side
5	74 x 48 118R OS Panel
1	67 13/16 x 8 108R Top Riser
1	107 11/32 x 10 2nd Top Riser
3	72 15/16 x 10 Interior Riser
2	36 15/16 x 10 3rd Top Exterior Riser
2	50 13/32 x 10 4rd Top Exterior Riser
2	58 15/32 x 10 Bottom Exterior Riser

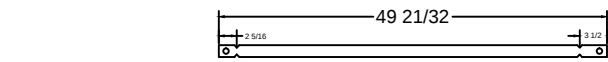


Qty (2) Bottom Sides 45 19/32" Full Tie w/ 1 3/8"BB (A)

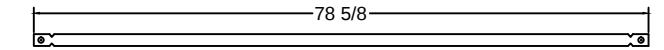


Qty (1) Bottom Center 74 9/16" Full Tie (B)

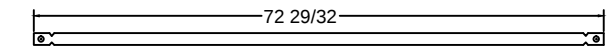


Qty (2) Bottom at Step Joints 68 27/32" Full Tie (C)

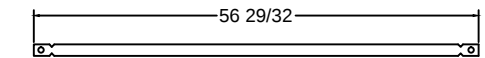

Qty (2) 2nd to Bottom at Step Joints 52 27/32" Full Tie (D)

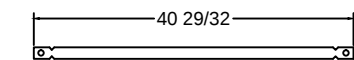

Qty (2) 3rd to Bottom at Step Joints 36 27/32" Full Tie (E)

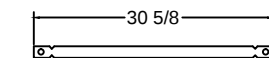

Qty (1) 2nd Top Center 28 3/4" Full Tie (F)

SPANO - 90 Deerfield Road

22' x 44' - 10" Concrete Wall - Natural Spring

w/ 9' Radius Interior Vinyl Covered Step

Pool Perimeter = 123'

Pool Area = 942 S. F.

Approximate Gallons of Pool: 37,298 Gallons

Concrete Yards

- Pool Walls & Steps: 22 yards (20.88 exact)

STEP DETAIL

JOB #: 500210

DATE: 01-21-2013

SCALE: 1' = 1/8"

DRAWN BY: SA & LH



SEASONAL WORLD
WE BUILD BACKYARDS!