


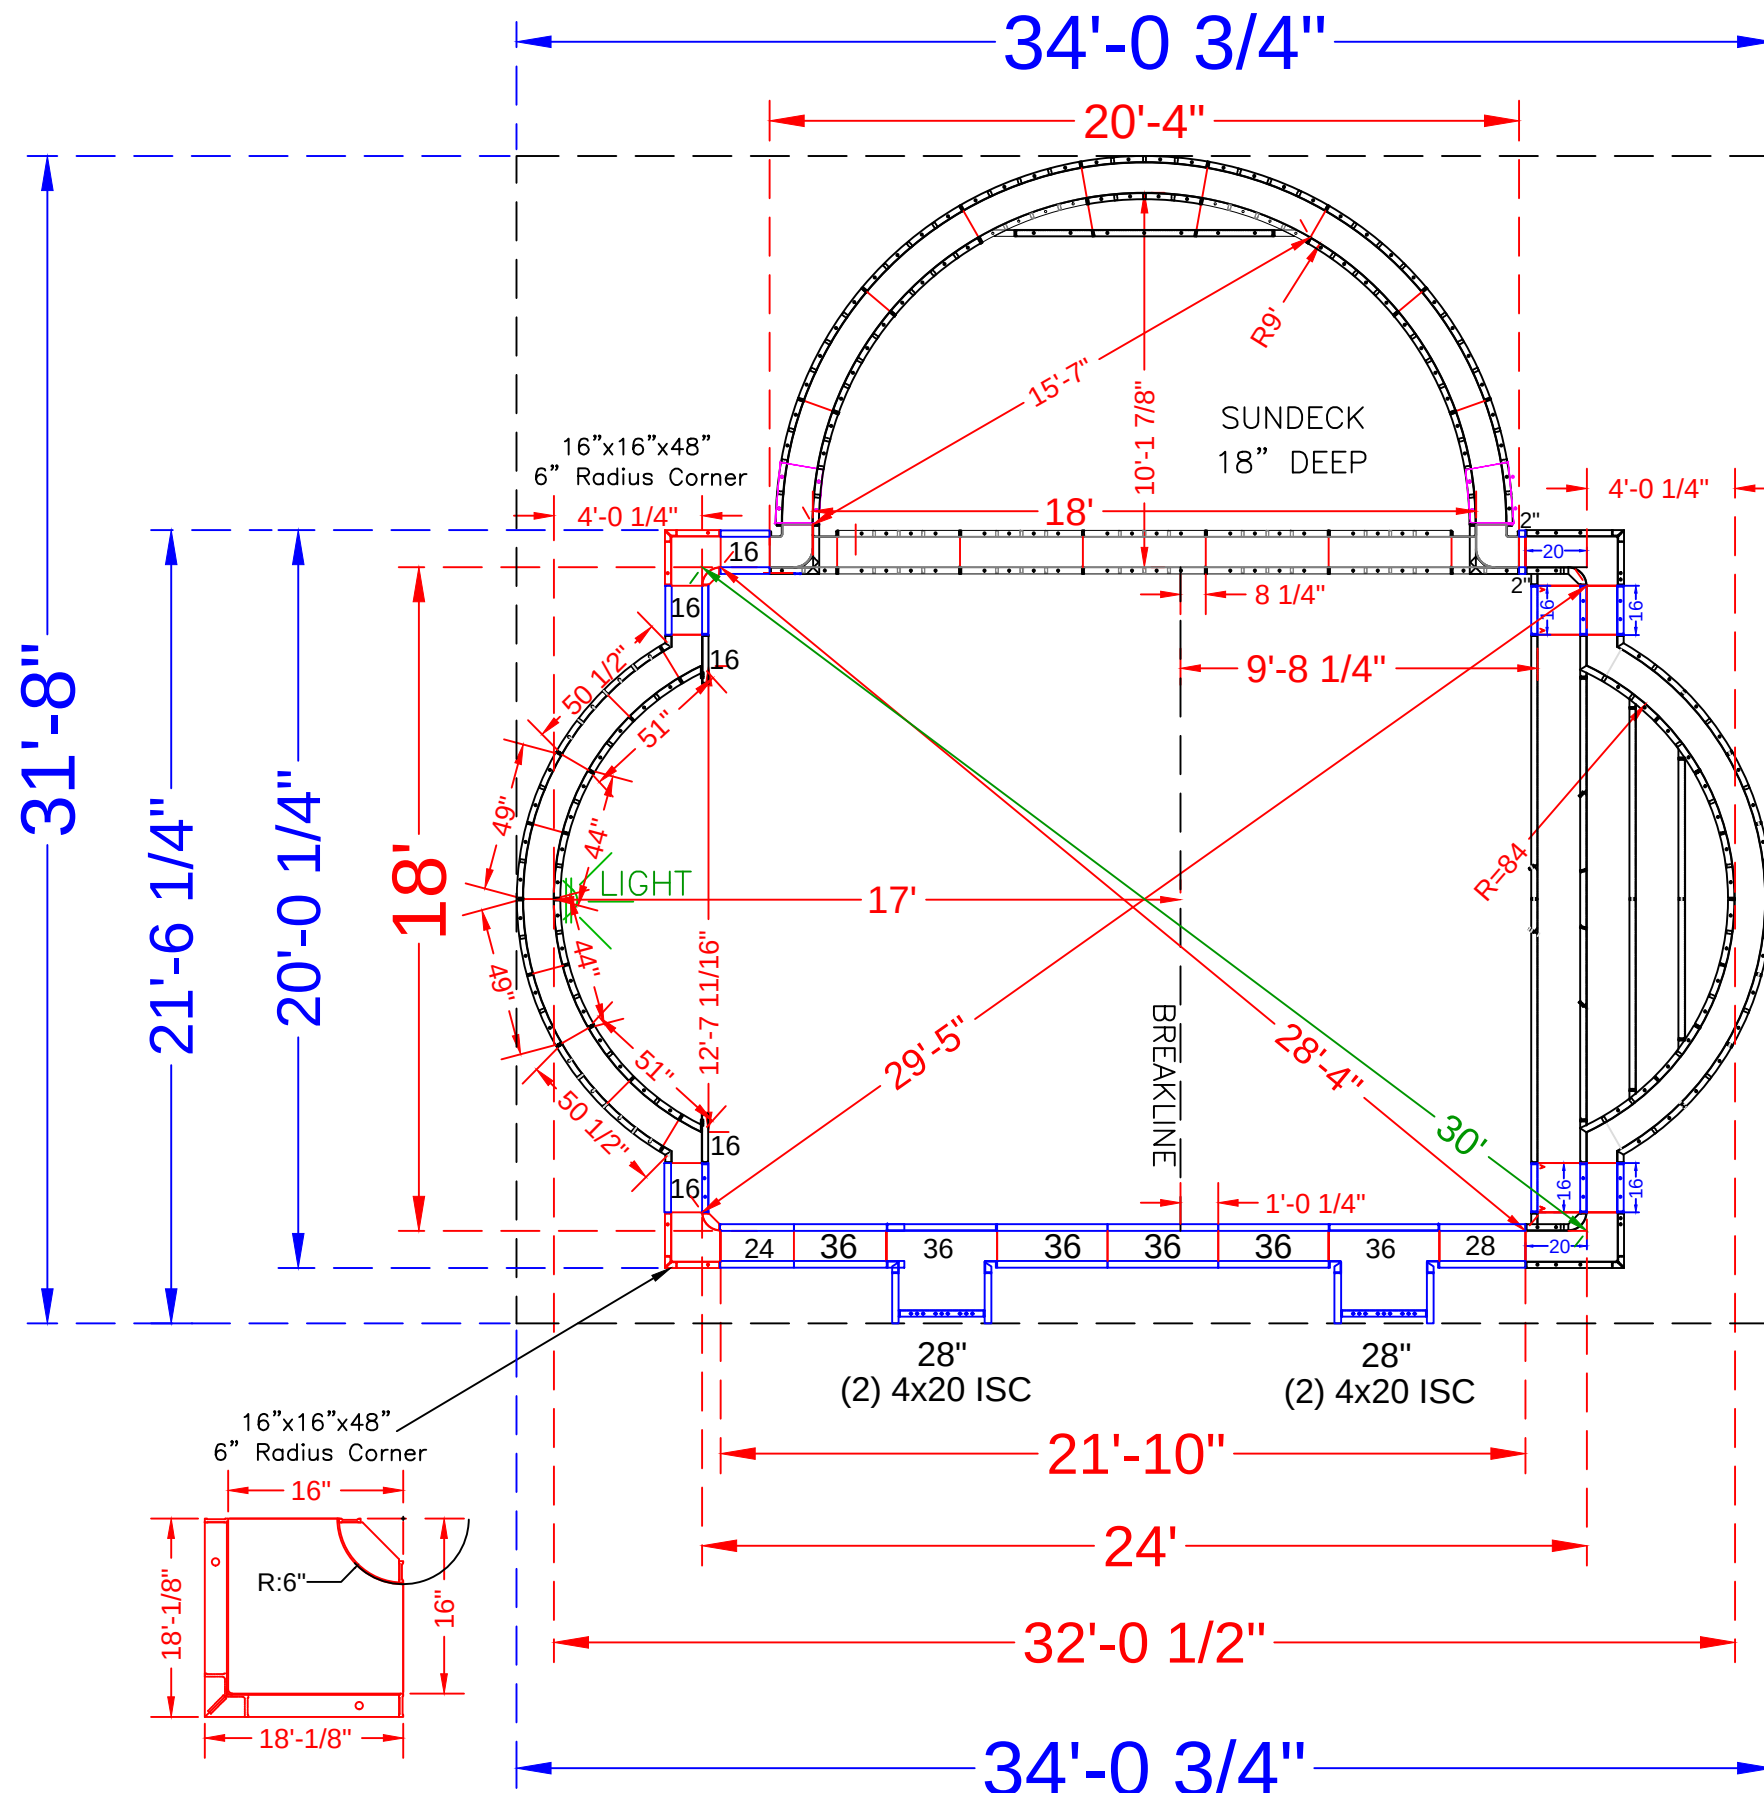

*NOTE: SEE CONSTRUCTION DRAWINGS FOR POOL LOCATION

POOL PANEL DESCRIPTIONS

See Detail Page }
See Detail Page }

Skimmer Sides }
Corners }

QTY.	DESCRIPTION
1	18' Roman End Step Assembly
1	18' x 10'-2" Side Sundeck Assembly (9' Radius)
4	4" x 20" x 48" Adj Offset Hinged ISC (Pilaster)
2	16" x 16" x 48 w/ Outside Corner-SA (6" Radius)
Straight Panels	
2	2" x 48" Panel
10	16" x 48" Panel *Includes 2 for Step (10 total)
2	24" x 48" Panel
4	28" x 48" Panel
10	36" x 48" Panel

QTY.	DEEP END ROMAN RADIUS PANEL DESCRIPTION
2	49" x 48" - 94"Radius Outside Panel
2	44" x 48" - 84"Radius Inside Panel
2	51" x 48" - 84"Radius Panel
2	50 1/2" x 4" x 48" - 94"Radius / Outside

SPERDUTO - 9 Colonial Terrace

18' x 32' - 10" Concrete Wall - Double Roman End
w/ 9' Radius Vinyl Covered Interior Sundeck
& 16' Wide Vinyl Covered Roman End Step
Pool Perimeter = 102' Pool Area = 653 S. F.
Approximate Gallons of Pool: 20,300 Gallons

Concrete Yards

- Pool Walls & Steps: 18.5 yards (17.4 exact)


PANEL LAYOUT

JOB #: 555253
DATE: 5-26-2017
DRAWN BY: SA


REVISIONS




SEASONAL WORLD
WE BUILD BACKYARDS!

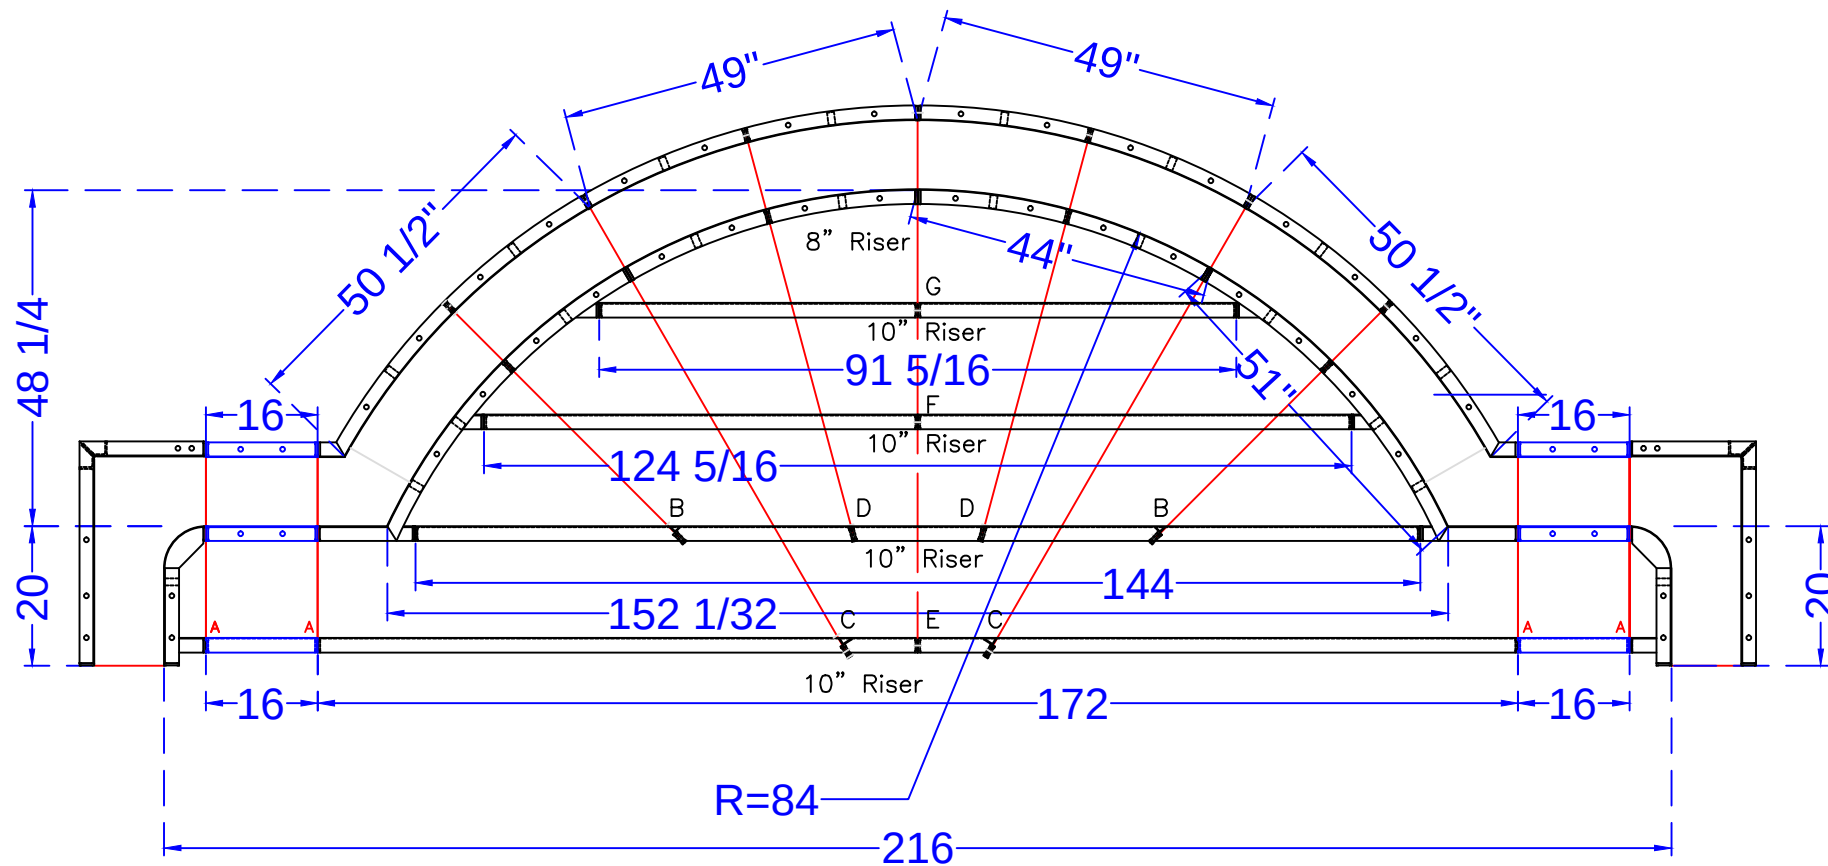


Qty (4) Bottom Sides 26" Full Tie

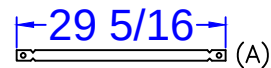


Qty (2) 2nd Bottom Sides 43 5/16" Tie

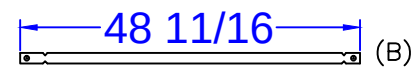


Qty (2) Bottom Middle 71 1/16" Tie

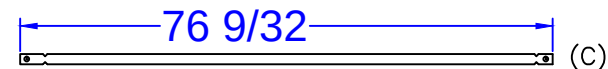


Qty (2) 2nd Bottom Middle 56 7/8" Tie

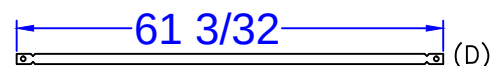


Qty (2) Bottom Center 74 1/8" Tie

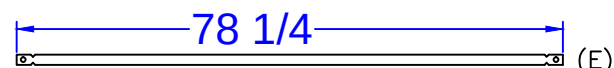

Qty (1) 2nd Top Center 42 1/8" Tie

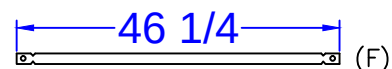

Qty (1) Top Center 26 1/8" Tie

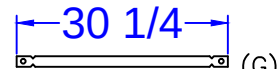

STEP PANEL DESCRIPTIONS

7' RADIUS ROMAN END STEP WITH 8" AND 10" RISERS	
QTY.	DESCRIPTION
2	6x20 x 48 ISC Riser Side
2	16x30 x 48 OSC Form
2	51 x 4 x 38 - 84" Radius ISC Zee Riser Side
2	50 1/2 x 4 x 48 - 94" Radius OS Panel
2	44 x 8 - 84" Radius IS Panel Top Riser
2	49 x 48 - 94" Radius OS Panel
3	Risers - Top Center (1)91 5/16, (2)62 5/32
3	Risers - Bottom Center (1)144, (2)86
2	Risers - Bottom Outer Edge
2	16 x 48 SA Panel
2	16 x 38 SA Panel
2	16 x 10 SA Panel

SPERDUTO - 9 Colonial Terrace

18' x 32' - 10" Concrete Wall - Double Roman End
w/ 9' Radius Vinyl Covered Interior Sundeck
& 16' Wide Vinyl Covered Roman End Step
Pool Perimeter = 102' Pool Area = 653 S. F.
Approximate Gallons of Pool: 20,300 Gallons

Concrete Yards

- Pool Walls & Steps: 18.5 yards (17.4 exact)

STEP DETAIL

JOB #: 555253
DATE: 5-26-2017
SCALE: 1' = 1/2 "
DRAWN BY: SA



SEASONAL WORLD
WE BUILD BACKYARDS!

