


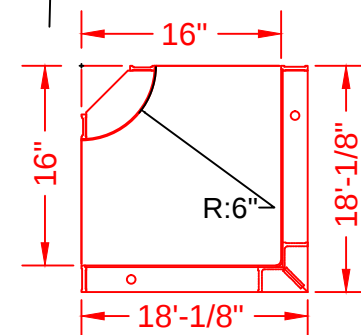

NOTE: SEE CONSTRUCTION DRAWING FOR POOL LOCATION

<u>POOL PANEL DESCRIPTIONS</u>	
QTY.	DESCRIPTION
See Detail Page }	1 20' x 48" Custom Rectangle Step Assembly
Skimmer Sides }	Corner Panels
	4 4" x 20" x 48" Adj Offset Hinged ISC (Pilaster)
	2 16" x 16" w/ 6" Radius Inside Corner-SA
	Straight Panels
	2 2" x 48" Panel *(Includes 2 shown on step page)
	4 8" x 48" Panel
	4 18" x 48" Panel
	2 24" x 48" Panel
2 28" x 48" Panel	
50 36" x 48" Panel	

SPINNER - 14 Singleton Drive

18' x 40' - 10" Concrete Wall - Rectangle
w/ Interior Vinyl Covered Steps
Pool Perimeter = 115 Ln. Ft.
Pool Area = 720 Sq.Ft.
Approximate Pool Gallons: 24,800 Gallons

Concrete Yards

- Pool Walls & Steps: 25 yards

PANEL LAYOUT

JOB #: 201635
DATE: 11-16-2020
DRAWN BY: SA


	REVISIONS		



SEASONAL WORLD
WE BUILD BACKYARDS!


*ALL BACK WALLS ARE 48" TALL

STEP TIES:

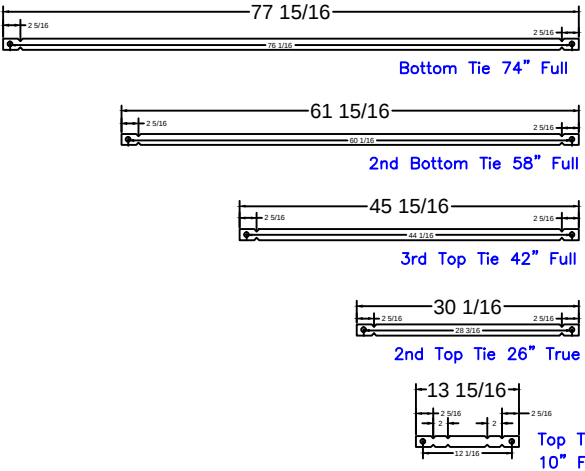

20' Step
Qty(12)
Qty(12)
Qty(12)
Qty(12)

2" Panel

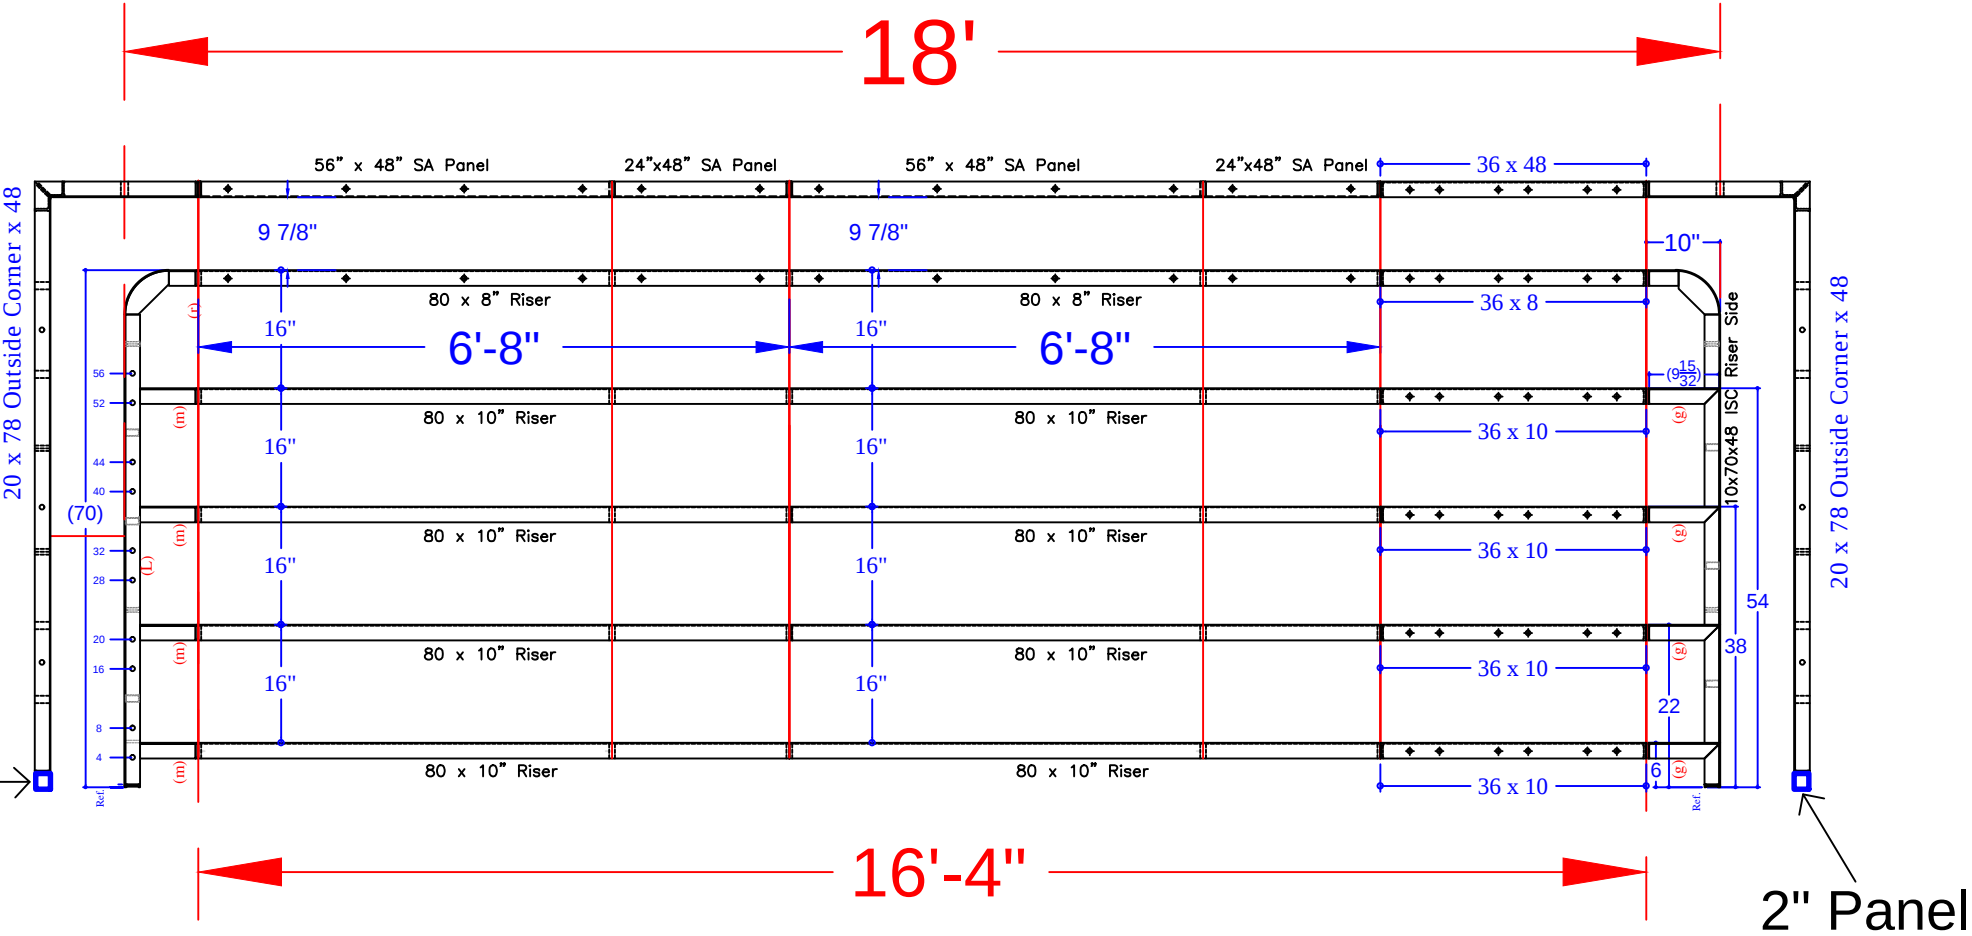

Notes:

*from 8'-4" Outside End Step Assembly w/ 6" R. Corners {

*from 8'-4" Outside End Step Assembly w/ 24" R. Corners {

*New Panels {

STEP PANEL DESCRIPTIONS

QTY.	DESCRIPTION
8	80 x 10 Risers
2	80 x 8 Top Riser
2	24 x 48 SA Panel
2	56 x 48 SA Panel-Back Wall
2	20 x 78 Outside Corner x 48
4	36 x 10 Riser
1	36 x 8 Riser
2	10 x 70 x 48 ISC Riser Sides (Right & Left)

SPINNER - 14 Singleton Drive

18' x 40' - 10" Concrete Wall - Rectangle
w/ Interior Vinyl Covered Steps
Pool Perimeter = 115 Ln. Ft.
Pool Area = 720 Sq.Ft.
Approximate Pool Gallons: 24,800 Gallons

Concrete Yards
- Pool Walls & Steps: 25 yards

STEP DETAIL

JOB #: 201635
DATE: 11-16-2020
DRAWN BY: SA



SEASONAL WORLD
WE BUILD BACKYARDS!