

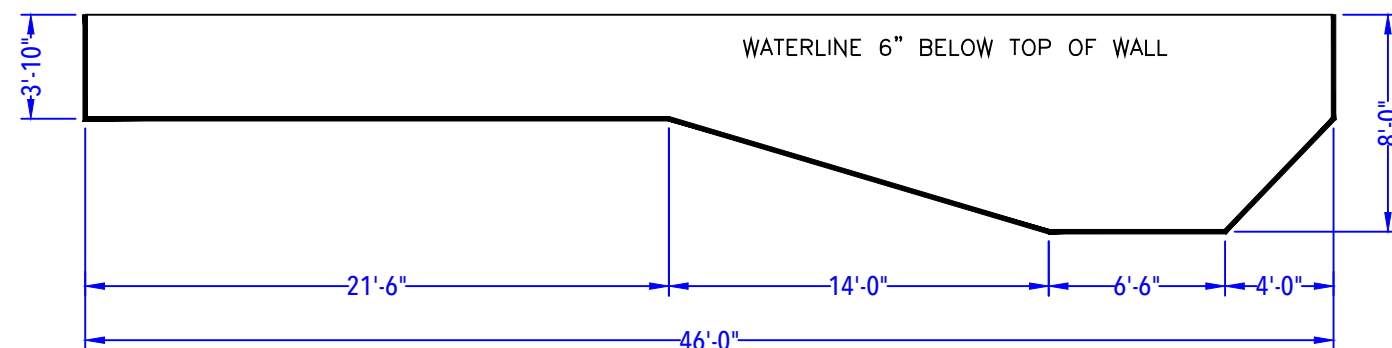
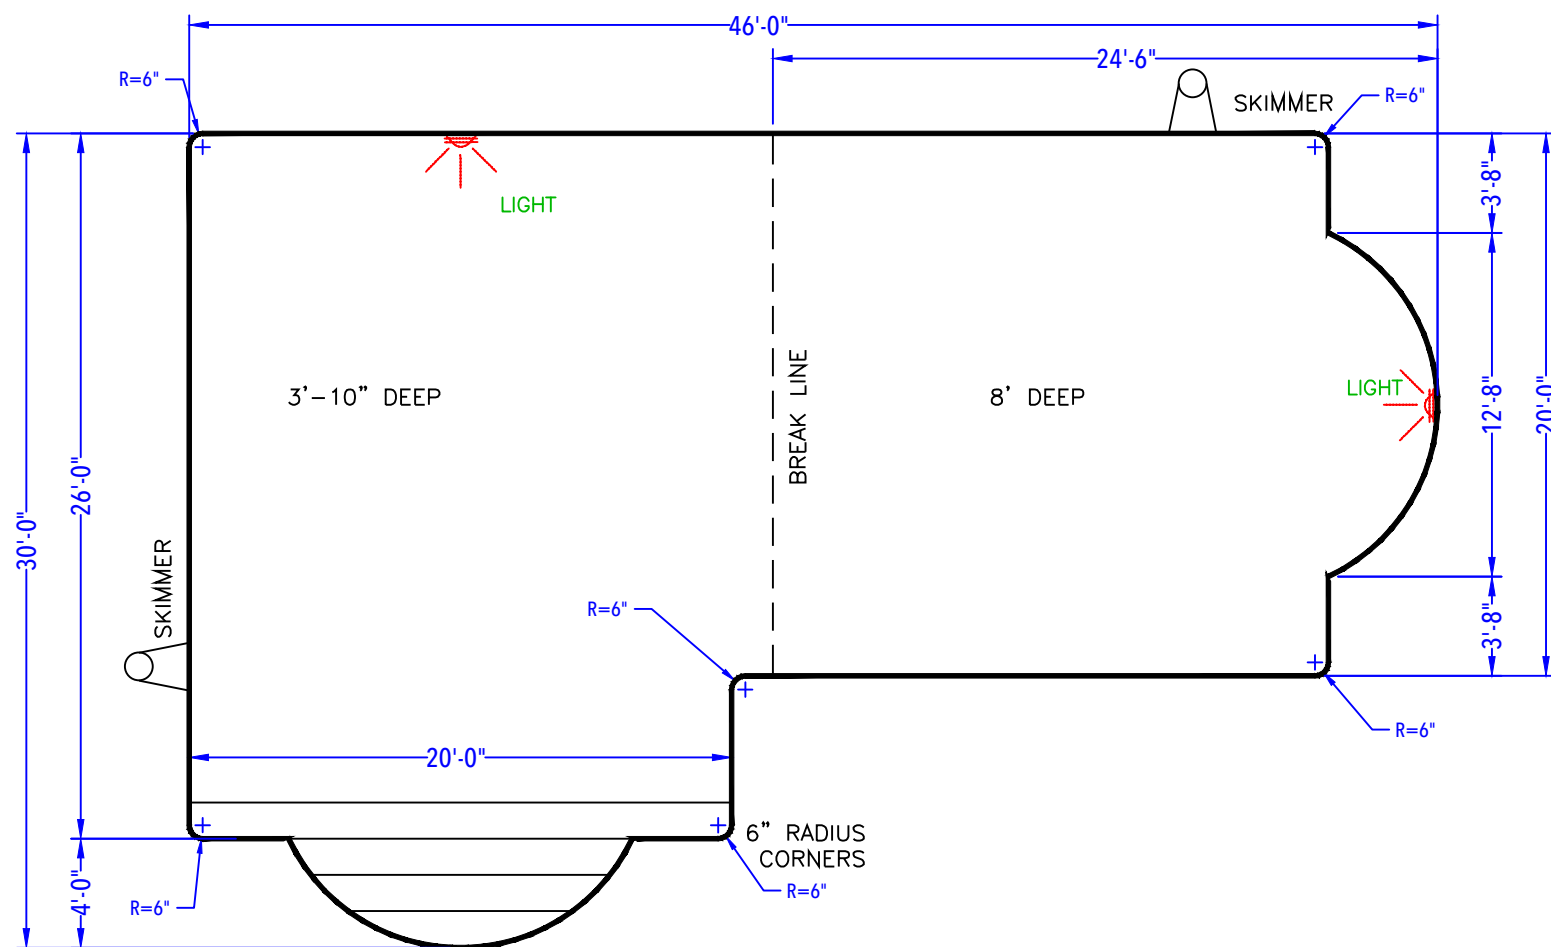


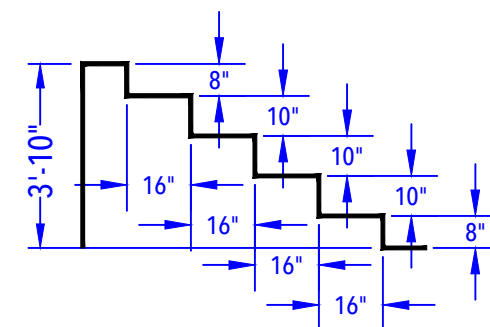

DEPTH DETAIL

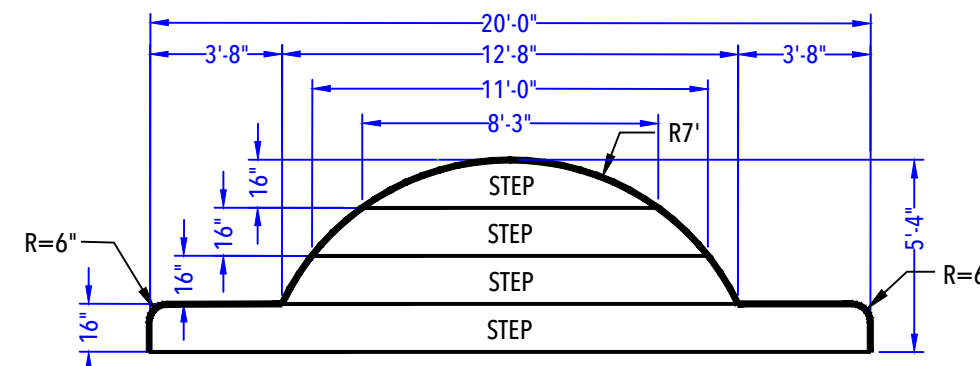

ENTRY STEP DETAIL  
(After Concrete & Liner)  
N.T.S.

STADELMAN- 59 Gravel Hill -  
 Spotswood Road  
 20' x 46' x 30' - 10" Concrete Wall  
 Double Roman End L-Shape  
 w/ Roman End Step  
 Pool Perimeter = 142'

POOL SPECIFICATIONS

SCALE: 1' = 1/8"

COPING: Cantilever . KEY

Depth: 3'-10" - 8' .

Step Type: Roman End Vinyl Covered Step.

Lighting: (2) Jandy LED Color Lights .

Skimmers: (2) Wide Mouth Skimmers .

Regulations: Diving Code .



SEASONAL WORLD  
WE BUILD BACKYARDS!

CUSTOMER APPROVAL:

X \_\_\_\_\_ DATE: \_\_\_\_\_.