

NODE POINT MEASUREMENTS

A-B = 30'-0" E-F = 10'-7"
A-C = 43'-8" E-G = 13'-10"
A-D = 32'-3" E-H = 21'-6"
A-E = 27'-3" E-I = 5'-9"
A-F = 28'-6" E-J = 0'-11"
A-G = 25'-1" E-K = 17'-5"
A-H = 28'-1" E-L = 25'-8"
A-I = 26'-10"
A-J = 26'-8" F-G = 5'-4"
A-K = 9'-11" F-H = 11'-9"
A-L = 22'-9" F-I = 16'-2"
F-J = 11'-2"

B-C = 26'-3" F-K = 19'-4"
B-D = 15'-5" F-L = 18'-1"

B-E = 14'-7"
B-F = 25'-1" G-H = 7'-8"
B-G = 27'-7" G-I = 18'-10"
B-H = 35'-3" G-J = 14'-3"
B-I = 8'-11" G-K = 16'-10"
B-J = 13'-11" G-L = 12'-10"
B-K = 22'-4"
B-L = 37'-8"

C-D = 12'-6" H-I = 26'-6"
C-E = 16'-11" H-J = 21'-10"
C-F = 17'-7" H-K = 21'-9"
C-G = 22'-11" H-L = 8'-7"

C-H = 27'-11" I-J = 5'-0"
C-I = 20'-4" I-K = 17'-6"
C-J = 17'-9" I-L = 29'-8"


C-K = 33'-10" J-K = 16'-10"
C-L = 35'-5" J-L = 25'-10"

D-E = 5'-0" K-L = 19'-4"

D-F = 12'-4"
D-G = 16'-10"
D-H = 24'-0"
D-I = 8'-0"
D-J = 5'-8"
D-K = 22'-5"
D-L = 29'-4"

RADII
C = 8'-10" RADIUS
D = 3' RADIUS
E = 8' RADIUS
F = 9' RADIUS
G = 8' RADIUS
H = 4' RADIUS
I = 3' RADIUS
J = 8' RADIUS
K = 8'-10" RADIUS
L = 4'-10" RADIUS

NOTE: 10' SETBACK FROM SIDE/REAR PROPERTY TO POOL (Edge of Water)

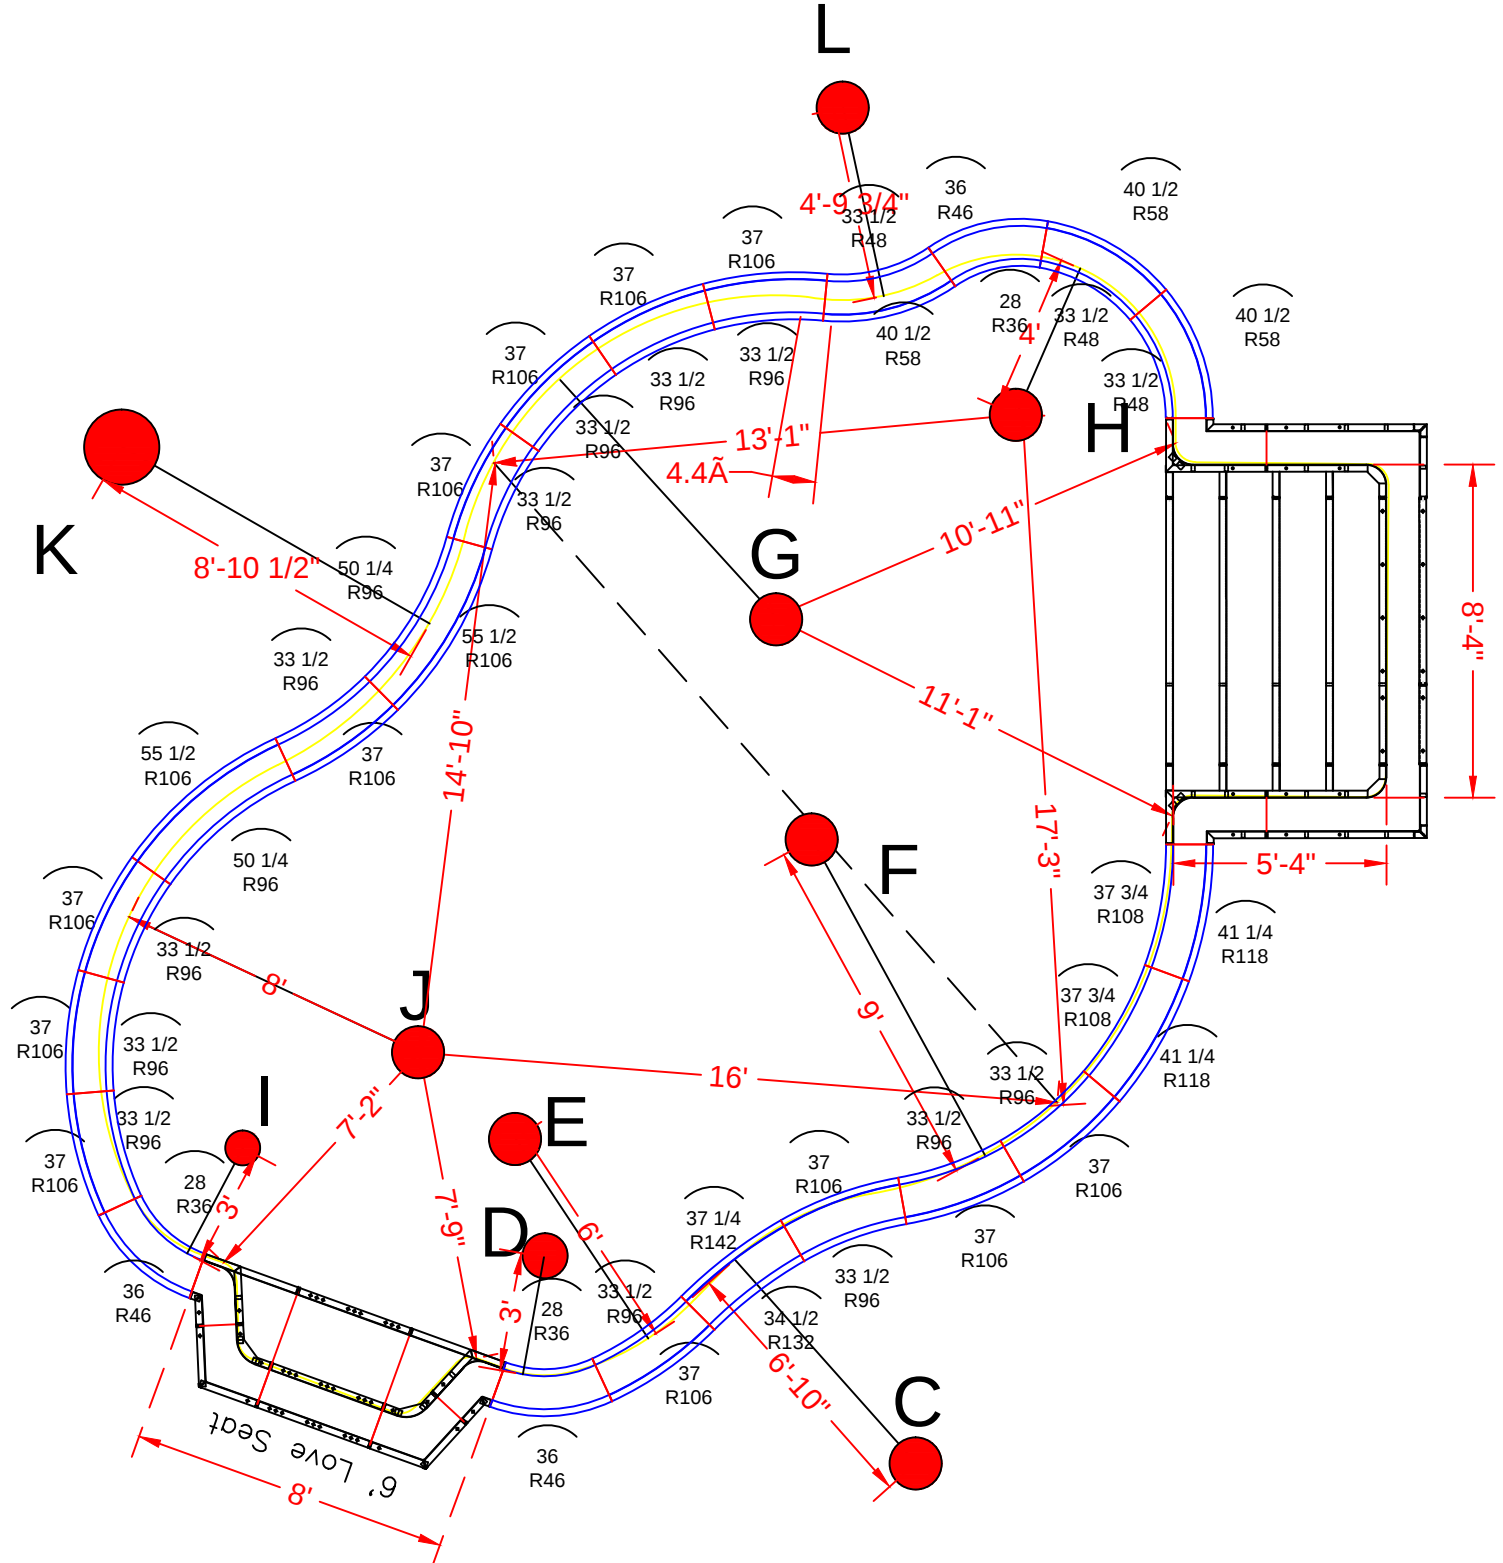

POOL PANEL DESCRIPTIONS

QTY.	DESCRIPTION
1	8'-4" x 5'-4" x 48" Step Assembly w/6" Radius
1	2' x 6' Love Seat Assembly
Skimmer Sides {	4 4" x 20" x 48" Adj Offset Hinged ISC (Pilaster)
	STRAIGHT PANELS
Skimmer {	1 28" x 48" Panel
Skimmer {	1 32" x 48" Panel
	RADIUS PANELS
3	28" x 48" - 36" Radius IS Panel
3	36" x 48" - 46" Radius OS Panel
3	33 1/2" x 48" - 48" Radius Panel
3	40 1/2" x 48" - 58" Radius Panel
9	33 1/2" x 48" - 96" Radius Panel
8	37" x 48" - 106" Radius Panel
4	50 1/4" x 48" - 96" IS Radius Panel
4	55 1/2" x 48" - 106" OS Radius Panel
2	37 3/4" x 48" - 108" Radius IS Panel
2	41 1/4" x 48" - 118" Radius OS Panel
1	34 1/2" x 48" - 132" Radius Panel
1	37 1/4" x 48" - 142" Radius Panel

STENGER - 76 Stephenville Boulevard

22' x 34' - 10" Concrete Wall - Oasis
w/ 8'-4" x 5'-4" Vinyl Covered Step
& 6' Vinyl Covered Love Seat
Pool Squire Footage: 572
Perimeter = 100'
Approximate Pool Gallons: 20,300 Gallons



Concrete Yards
- Pool Walls & Steps: 19 yards (18.1 exact)

PANEL LAYOUT


JOB #: 555116
DATE: 2-2-2017
DRAWN BY: SA

REVISIONS




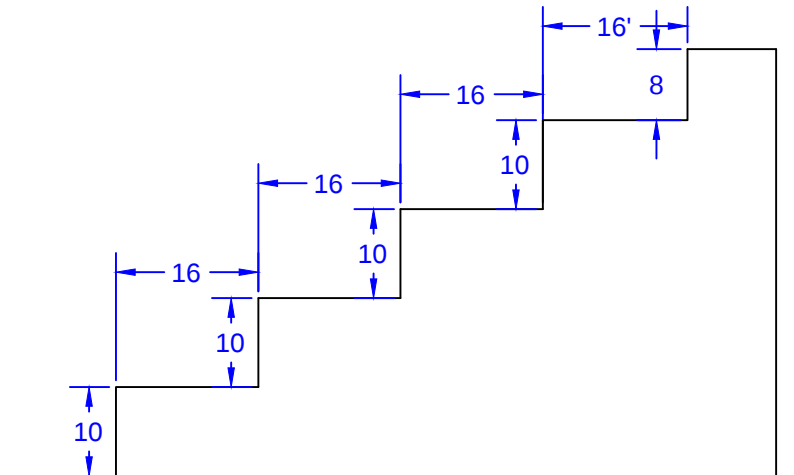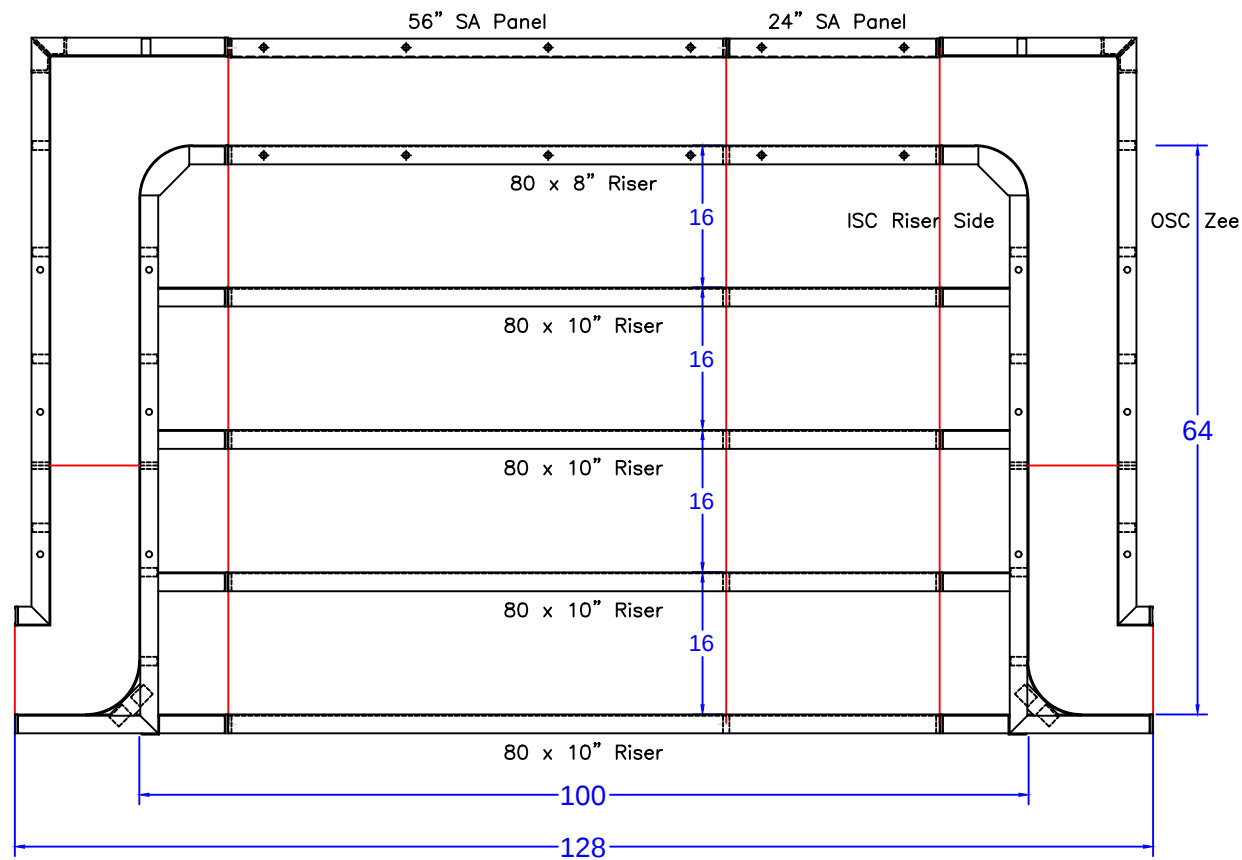

STEP TIES:

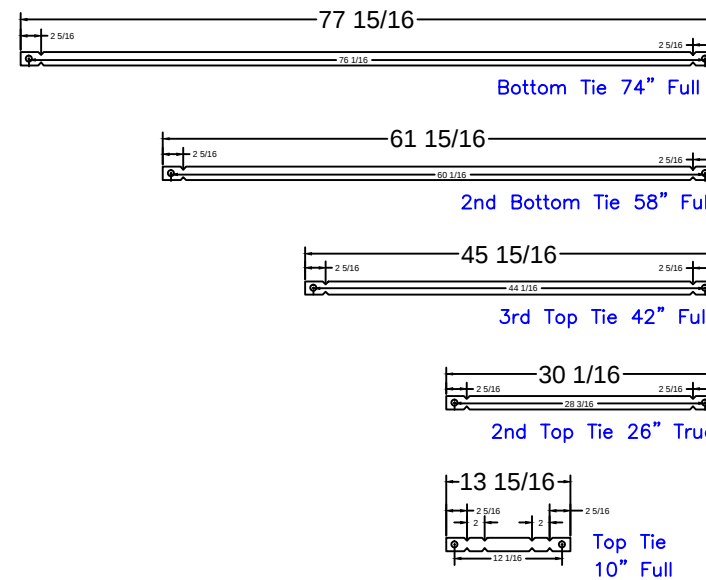

8'-4" Step
Qty(4)
Qty(2)
Qty(2)
Qty(2)
Qty(12)

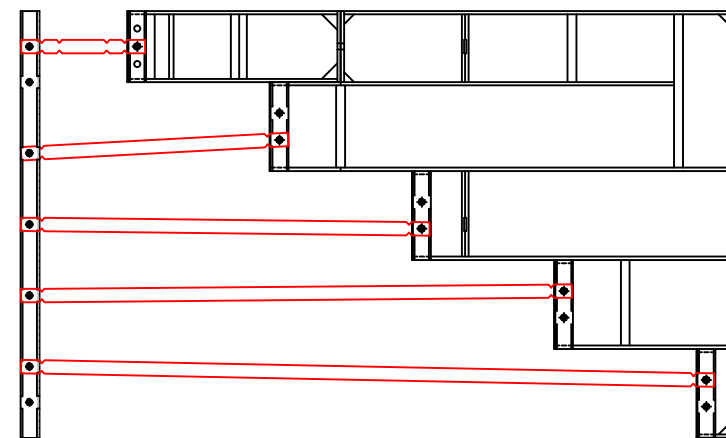

8'-4" Side Step - 6" Radius Corners

STEP PANEL DESCRIPTIONS

QTY.	DESCRIPTION
4	80 x 10 Risers
1	80 x 8 Top Riser
1	24 x 48 SA Panel
1	56 x 48 SA Panel-Back Wall
2	4 x 64 x 20 x 48 OSC Zee Panel
2	10 x 64 x 14 x 48 ISC Riser Sides

STENGER - 76 Stephenville Boulevard

22' x 34' - 10" Concrete Wall - Oasis
w/ 8'-4" x 5'-4" Vinyl Covered Step
& 6' Vinyl Covered Love Seat
Pool Squire Footage: 572
Perimeter = 100'
Approximate Pool Gallons: 20,300 Gallons

Concrete Yards



- Pool Walls & Steps: 19 yards (18.1 exact)

STEP DETAIL

JOB #: 555116
DATE: 1-20-2017
DRAWN BY: SA
SCALE: 1' = 1/8 "



SEASONAL WORLD
WE BUILD BACKYARDS!

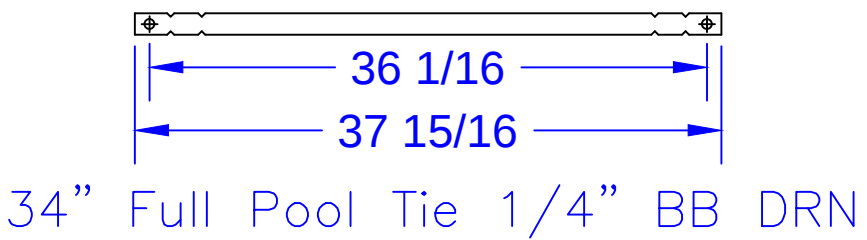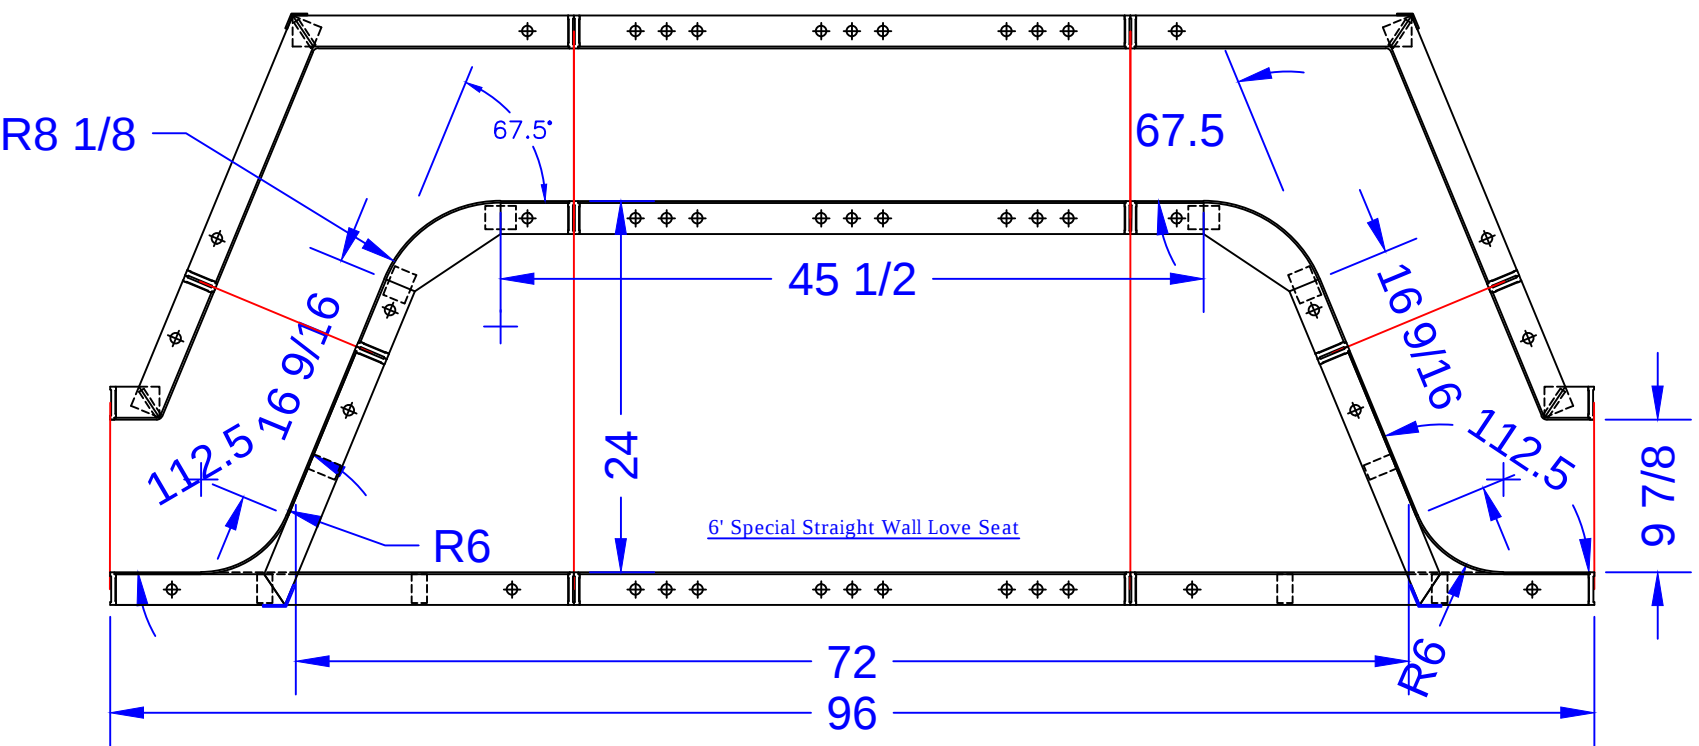

QTY.	TIE LIST
4	34" Full Pool Tie 1/4" BB DRN (Blue Die)

LOVE SEAT PANEL DESCRIPTIONS

QTY.	DESCRIPTION
2	16 3/4 x 16 3/4 x 48 OSC
2	3 1/4 x 9 1/4 x 48 ISC
1	36 x 48 SA Panel
2	10 3/16 x 10 3/16 x 24 ISC 8"R - Fixed 67.5° Bench Form
2	30 x 15 29/32 x 48 OSC 6"R - Fixed 67.5° Riser Side
2	36 x 24 SA Panel

STENGER - 76 Stephenville Boulevard

22' x 34' - 10" Concrete Wall - Oasis
w/ 8'-4" x 5'-4" Vinyl Covered Step
& 6' Vinyl Covered Love Seat
Pool Squire Footage: 572
Perimeter = 100'
Approximate Pool Gallons: 20,300 Gallons

Concrete Yards
- Pool Walls & Steps: 19 yards (18.1 exact)

LOVE SEAT DETAIL			
JOB #: 555116			
DATE: 1-20-2017			
DRAWN BY: SA			
SCALE: 1' = 1/8 "			



SEASONAL WORLD
WE BUILD BACKYARDS!