


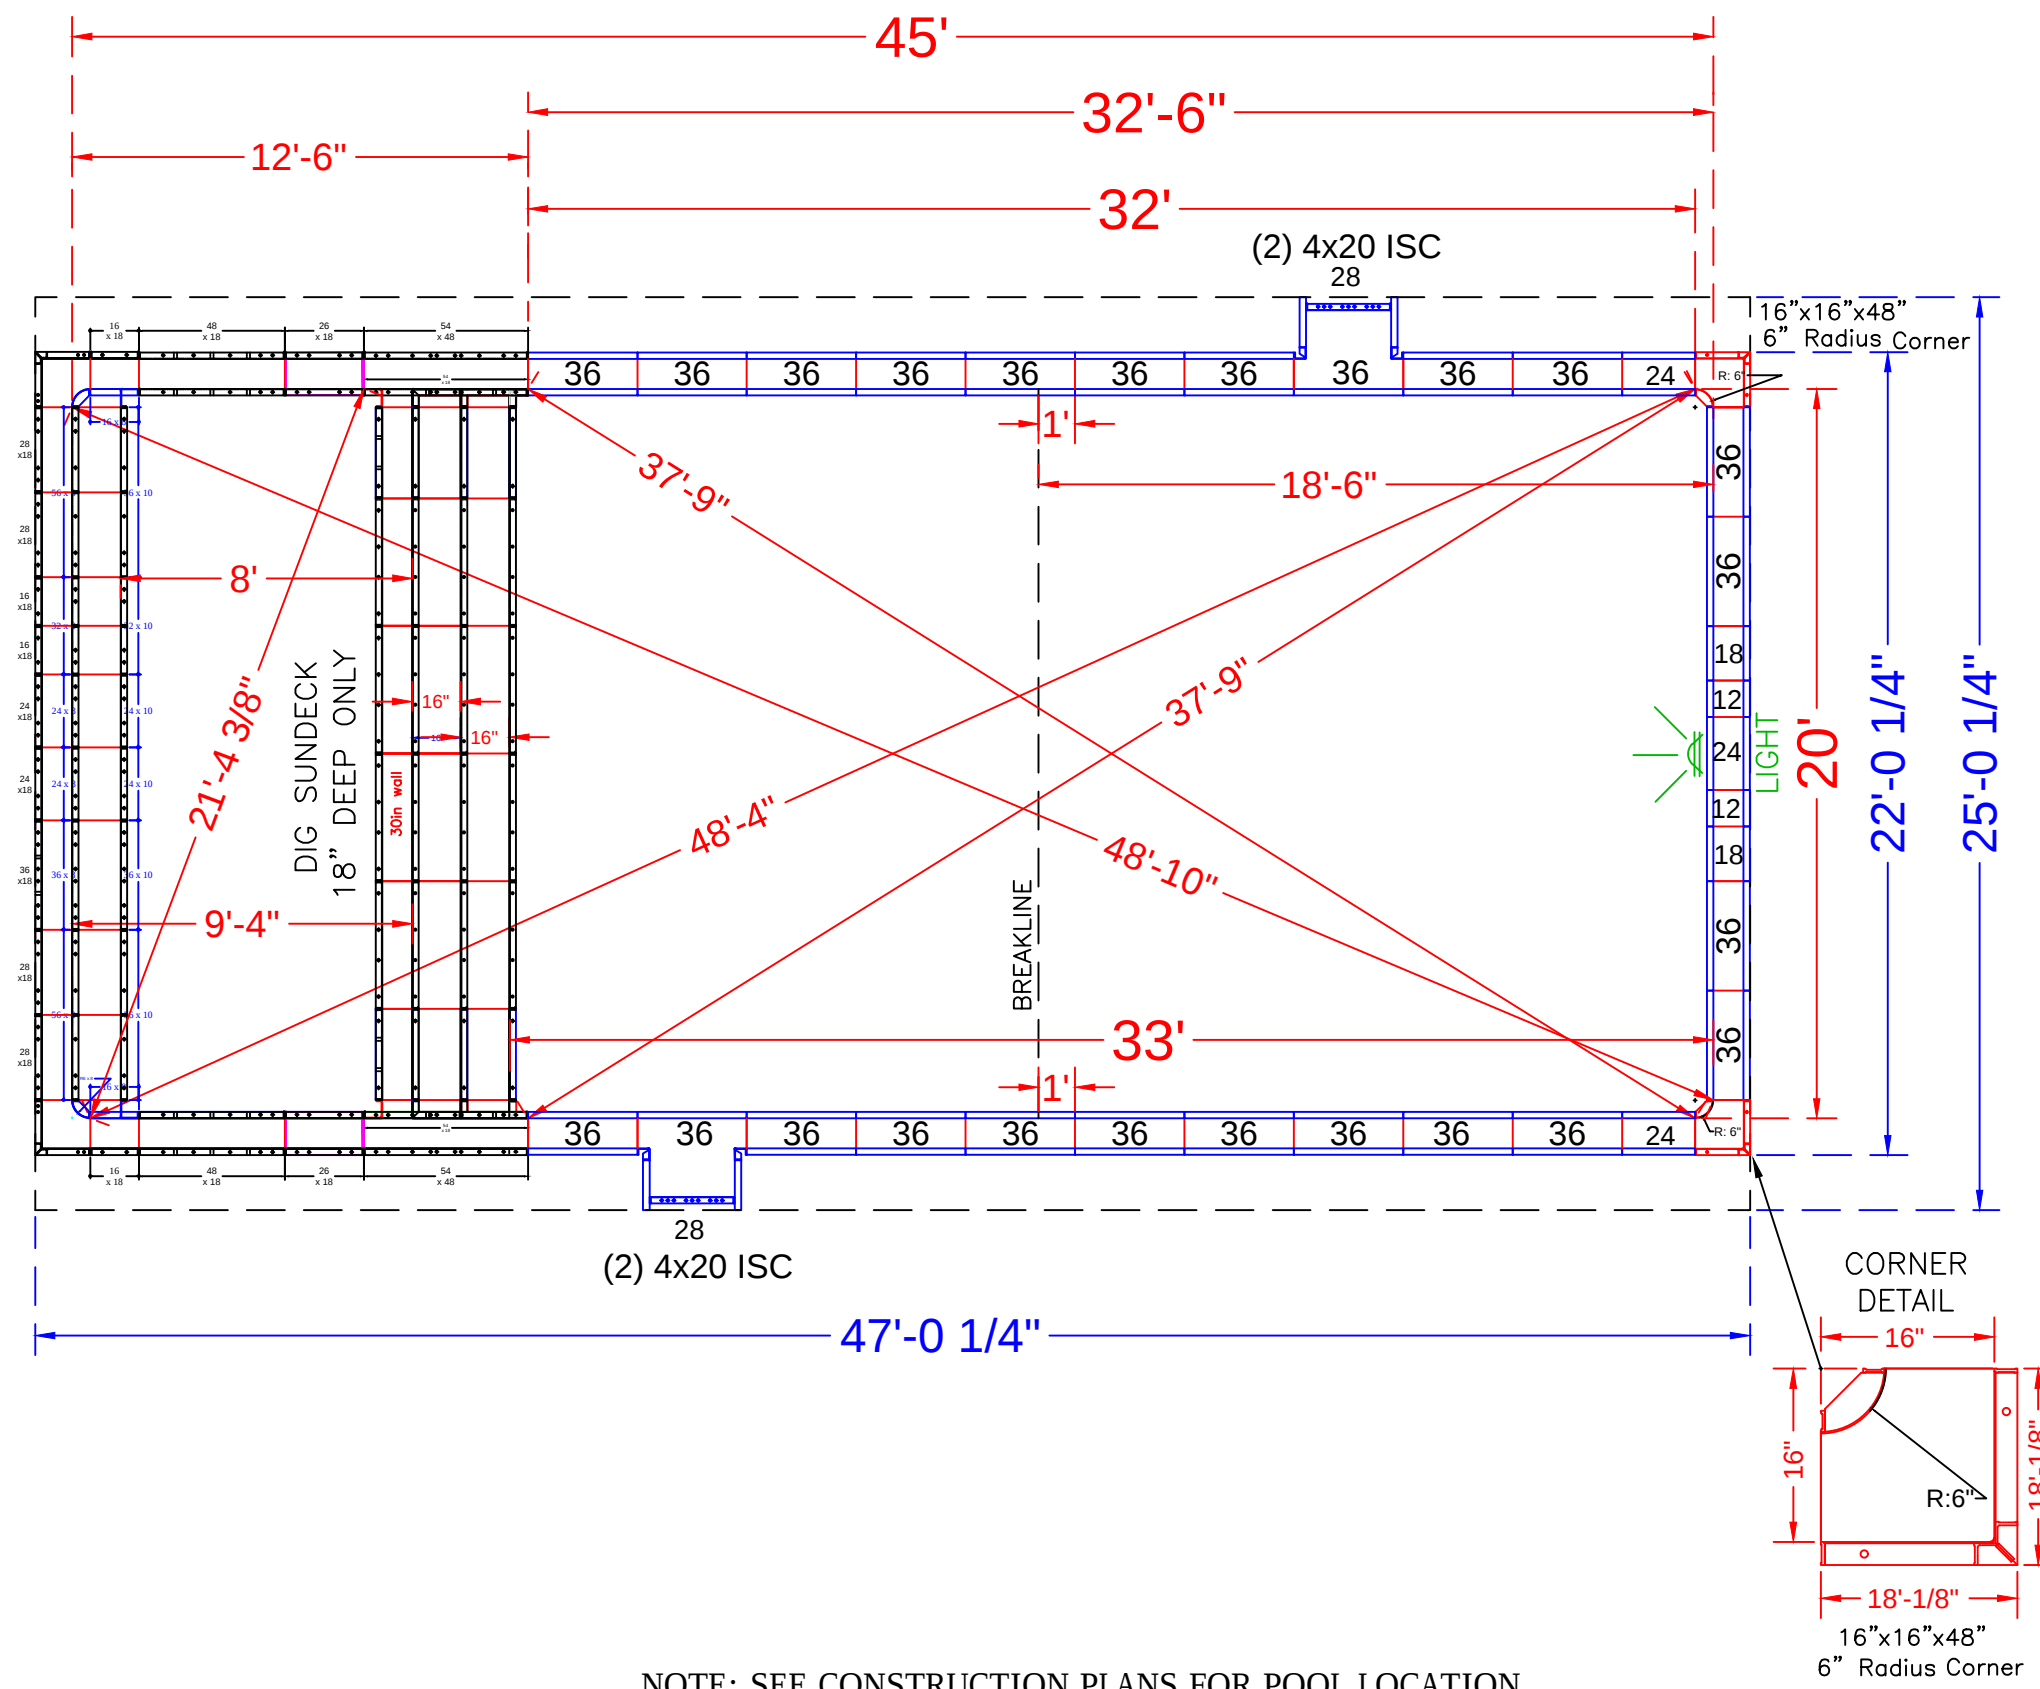

NOTE: SEE CONSTRUCTION PLANS FOR POOL LOCATION

POOL PANEL DESCRIPTIONS

| QTY.              | DESCRIPTION                                     |
|-------------------|-------------------------------------------------|
| 1                 | 20' Wide Rectangle Sun Deck Assembly            |
| See Detail Page } |                                                 |
| Corner Panels     |                                                 |
| 2                 | 16" x 16" w/ 6" Radius Inside Corner-SA         |
| Skimmer Sides }   |                                                 |
| 4                 | 4" x 20" x 48" Adj Offset Hinged ISC (Pilaster) |
| Straight Panels   |                                                 |
| 4                 | 12" x 48" Panel                                 |
| 4                 | 18" x 48" Panel                                 |
| 6                 | 24" x 48" Panel (Light Panel)                   |
| Skimmers }        |                                                 |
| 46                | 36" x 48" Panel                                 |
| 2                 | 28" x 48" Panel                                 |

**STERN - 1732 Symphony Lane**  
20' x 45' - 10" Concrete Wall - Rectangle  
w/ 8' x 12' Vinyl Covered Sundeck & Steps  
Pool Perimeter = 129'  
Pool Area = 900 S. F.  
Approximate Gallons of Pool: 27,900 Gallons

**Concrete Yards**  
- Pool Walls & Steps: 21 yards (19.6 exact)



PANEL LAYOUT

JOB #: 555320  
DATE: 5-7-2018  
DRAWN BY: SA

| REVISIONS |  |  |
|-----------|--|--|
|           |  |  |
|           |  |  |
|           |  |  |



| print #    | print #   | QTY. | DESCRIPTION          | print #    | print #   | QTY. | DESCRIPTION     | print #    | print #       | QTY. | DESCRIPTION               |
|------------|-----------|------|----------------------|------------|-----------|------|-----------------|------------|---------------|------|---------------------------|
| RESSD 7.03 | ESSD 1.54 | 2    | 54 x 48in Wall Panel | RESSD 7.09 | ESSD 4.84 | 6    | 84 x 10in Riser | RESSD 7.11 | ESSD 6.16.18  | 2    | 16 x 16 x 18in OSC        |
| RESSD 7.02 | ESSD 2.42 | 4    | 42 x 30in Wall Panel |            | ESSD 4.56 | 2    | 56 x 10in Riser |            | ESSD 7.6.8.6R | 2    | 6 x 6 x 8in - 6in Rad ISC |
| RESSD 7.01 | ESSD 2.30 | 2    | 30 x 30in Wall Panel |            | ESSD 4.36 | 1    | 36 x 10in Riser |            | ESSD 7.6.10   | 2    | 6 x 6 x 10in ISC          |
|            |           |      |                      |            | ESSD 4.32 | 1    | 32 x 10in Riser | RESSD 7.17 | ESSD 7.6.30   | 2    | 6 x 6 x 30in ISC          |
| RESSD 7.05 | ESSD 3.54 | 2    | 54 x 18in Wall Panel | RESSD 7.08 | ESSD 4.30 | 6    | 30 x 10in Riser | RESSD 7.13 | ESSD 8.386.30 | 2    | 38x6x30in ISC Riser Side  |
| RESSD 7.04 | ESSD 3.48 | 4    | 48 x 18in Wall Panel |            | ESSD 4.24 | 2    | 24 x 10in Riser | RESSD 7.19 | ESSD 9.10.25  | 2    | 14 1/16 x 24 31/32 BO     |
|            | ESSD 3.36 | 1    | 36 x 18in Wall Panel |            |           |      |                 | RESSD 7.20 | ESSD 9.10.30  | 2    | 14 1/16 x 30 Blockoff     |
| RESSD 7.07 | ESSD 3.28 | 4    | 28 x 18in Wall Panel |            | ESSD 5.56 | 2    | 56 x 8in Riser  |            |               |      |                           |
| RESSD 7.06 | ESSD 3.26 | 4    | 26 x 18in Wall Panel |            | ESSD 5.36 | 1    | 36 x 8in Riser  |            |               |      |                           |
|            | ESSD 3.24 | 2    | 24 x 18in Wall Panel |            | ESSD 5.32 | 1    | 32 x 8in Riser  |            |               |      |                           |
|            | ESSD 3.16 | 4    | 16 x 18in Wall Panel |            | ESSD 5.24 | 2    | 24 x 8in Riser  |            |               |      |                           |
|            |           |      |                      |            | ESSD 5.16 | 2    | 16 x 8in Riser  |            |               |      |                           |

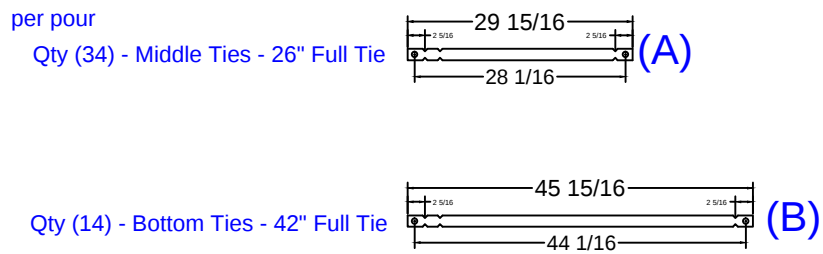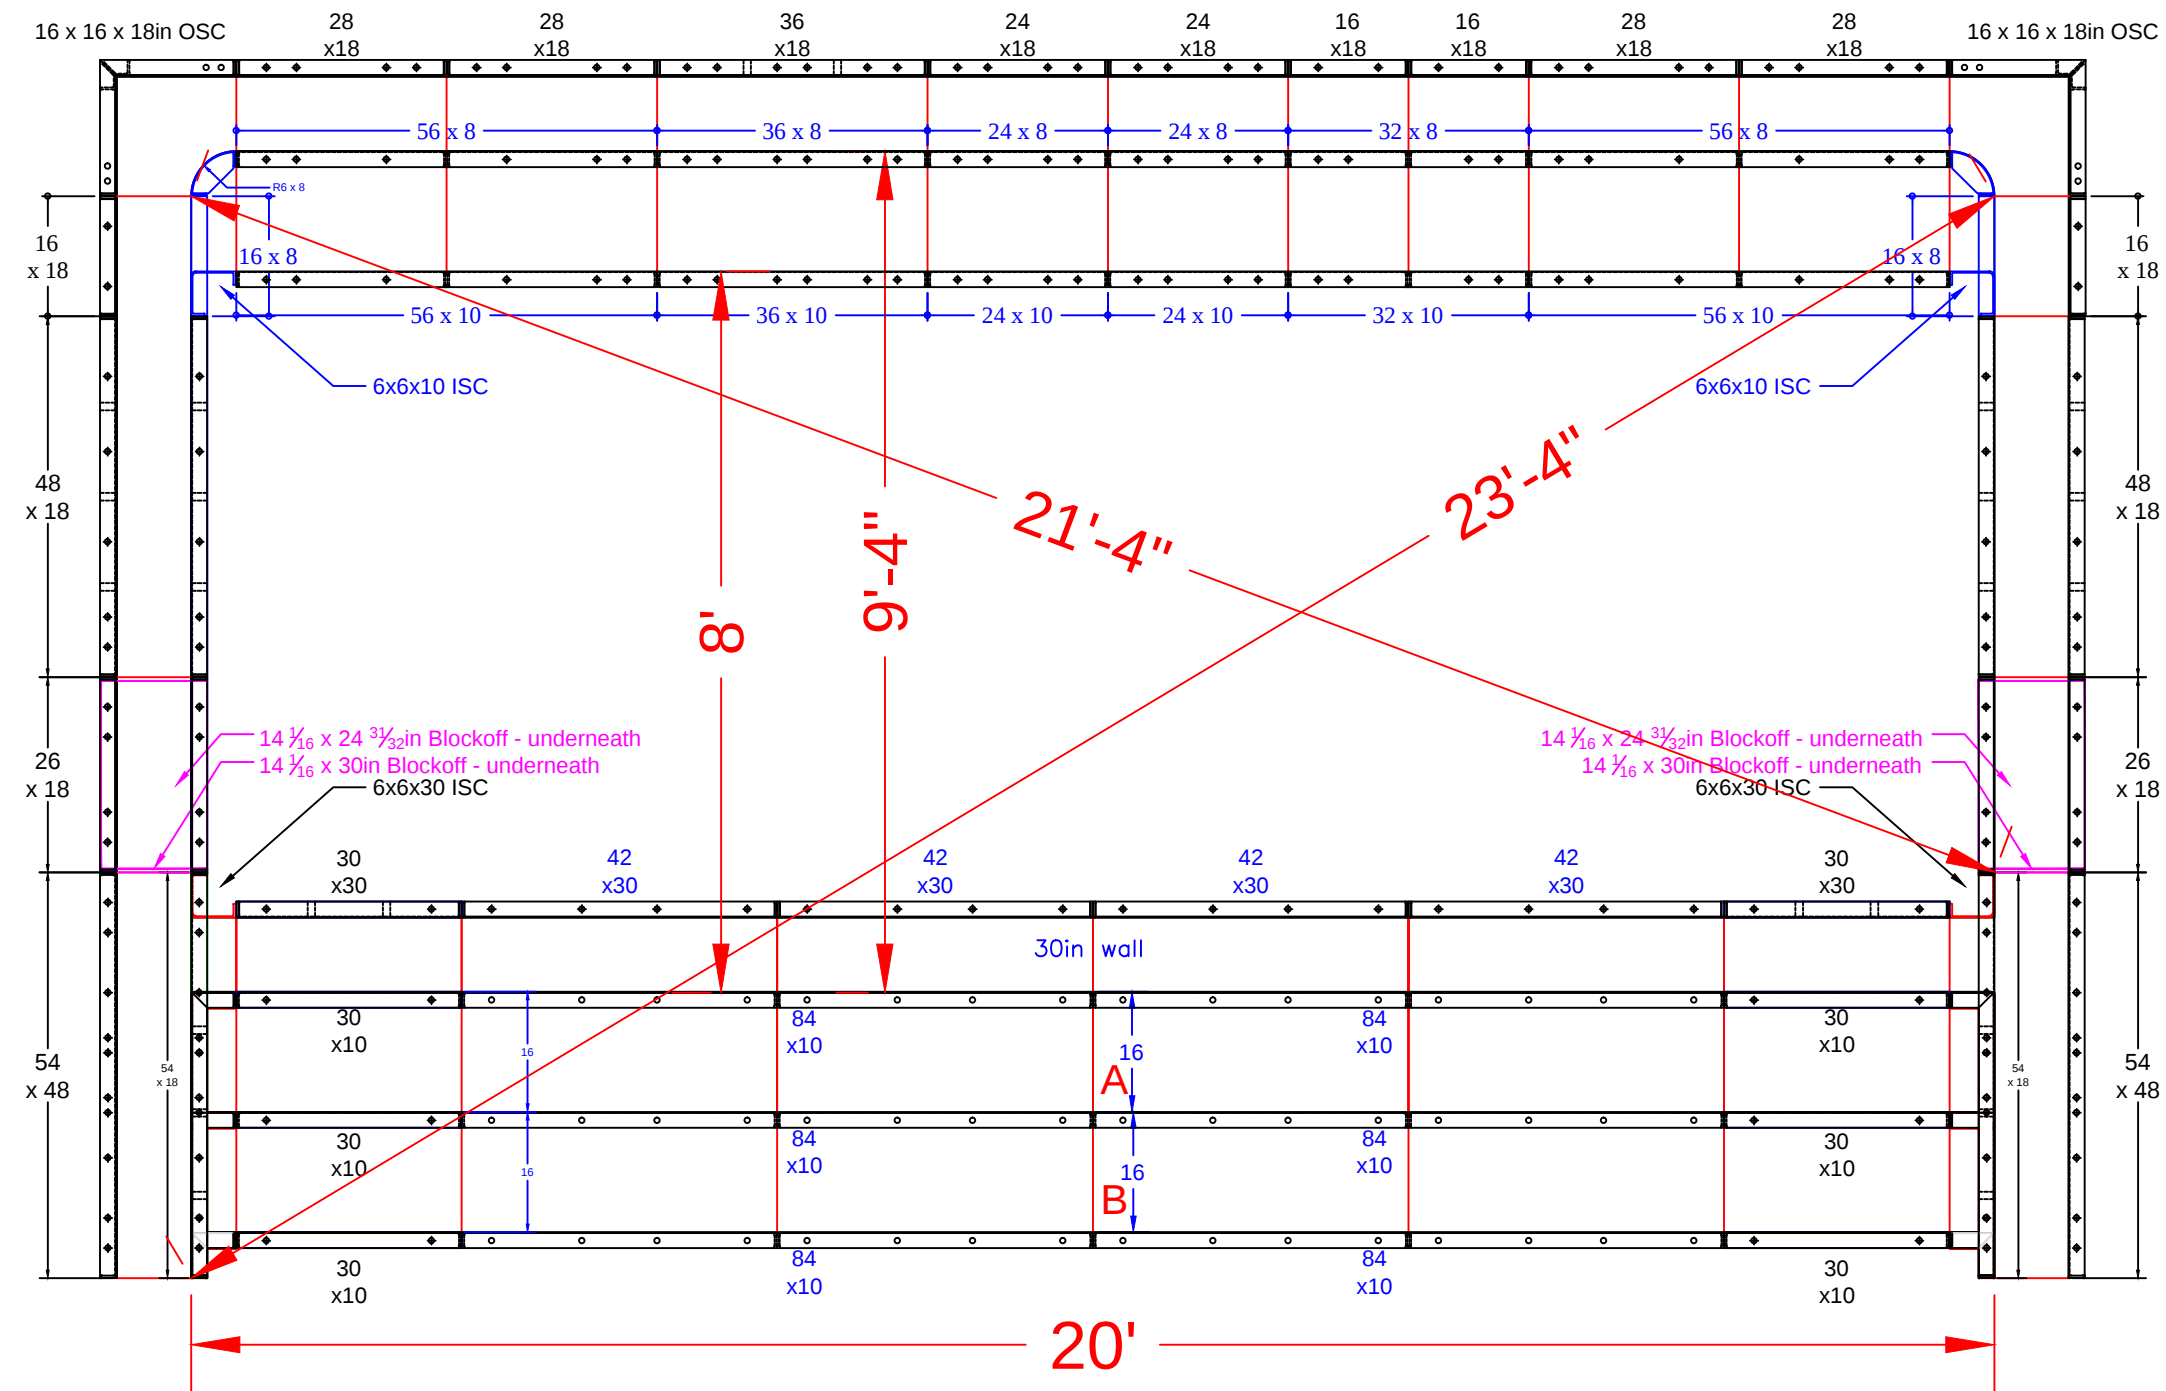

**STERN - 1732 Symphony Lane**

20' x 45' - 10" Concrete Wall - Rectangle  
w/ 8' x 12' Vinyl Covered Sundeck & Steps

Pool Perimeter = 129'

Pool Area = 900 S. F.

Approximate Gallons of Pool: 27,900 Gallons

**Concrete Yards**

- Pool Walls & Steps: 21 yards (19.6 exact)

| SUN DECK DETAIL   |  |  |  |
|-------------------|--|--|--|
| JOB #: 555320     |  |  |  |
| DATE: 5-4-2018    |  |  |  |
| SCALE: 1' = 1/6 " |  |  |  |
| DRAWN BY: SA      |  |  |  |
|                   |  |  |  |
|                   |  |  |  |
|                   |  |  |  |

