

NODE POINT MEASUREMENTS

A-B = 30' (HOUSE)
A-C = 65'-4 1/2"
A-D = 80'-3 3/4"
A-E = 88'-7 1/8"

B-C = 43'-3 3/8"
B-D = 57'-0 3/4"
B-E = 70'-0 5/8"

C-D = 14'-11 3/4"
C-E = 27'-5 3/8"
C-F = 19'-9 7/8"
C-G = 33'-7 3/8"
C-H = 19'-9 7/8"

D-E = 19'-4 1/8"
D-F = 19'-10 1/2"
D-G = 18'-9 7/8"
D-H = 25'-3"


E-F = 39'-1 3/4"
E-G = 19'-9 3/4"
E-H = 20'-10 1/4"

F-G = 34'-2 3/4"
F-H = 39'-0 1/2"

G-H = 37'-7 1/4"

RADII MEASUREMENTS

C = 9' RADIUS (SUNDECK)
D = 9' RADIUS
E = 10' RADIUS
F = 10'-9 7/8" RADIUS
G = 9'-9 7/8" RADIUS
H = 10'-9 7/8" RADIUS

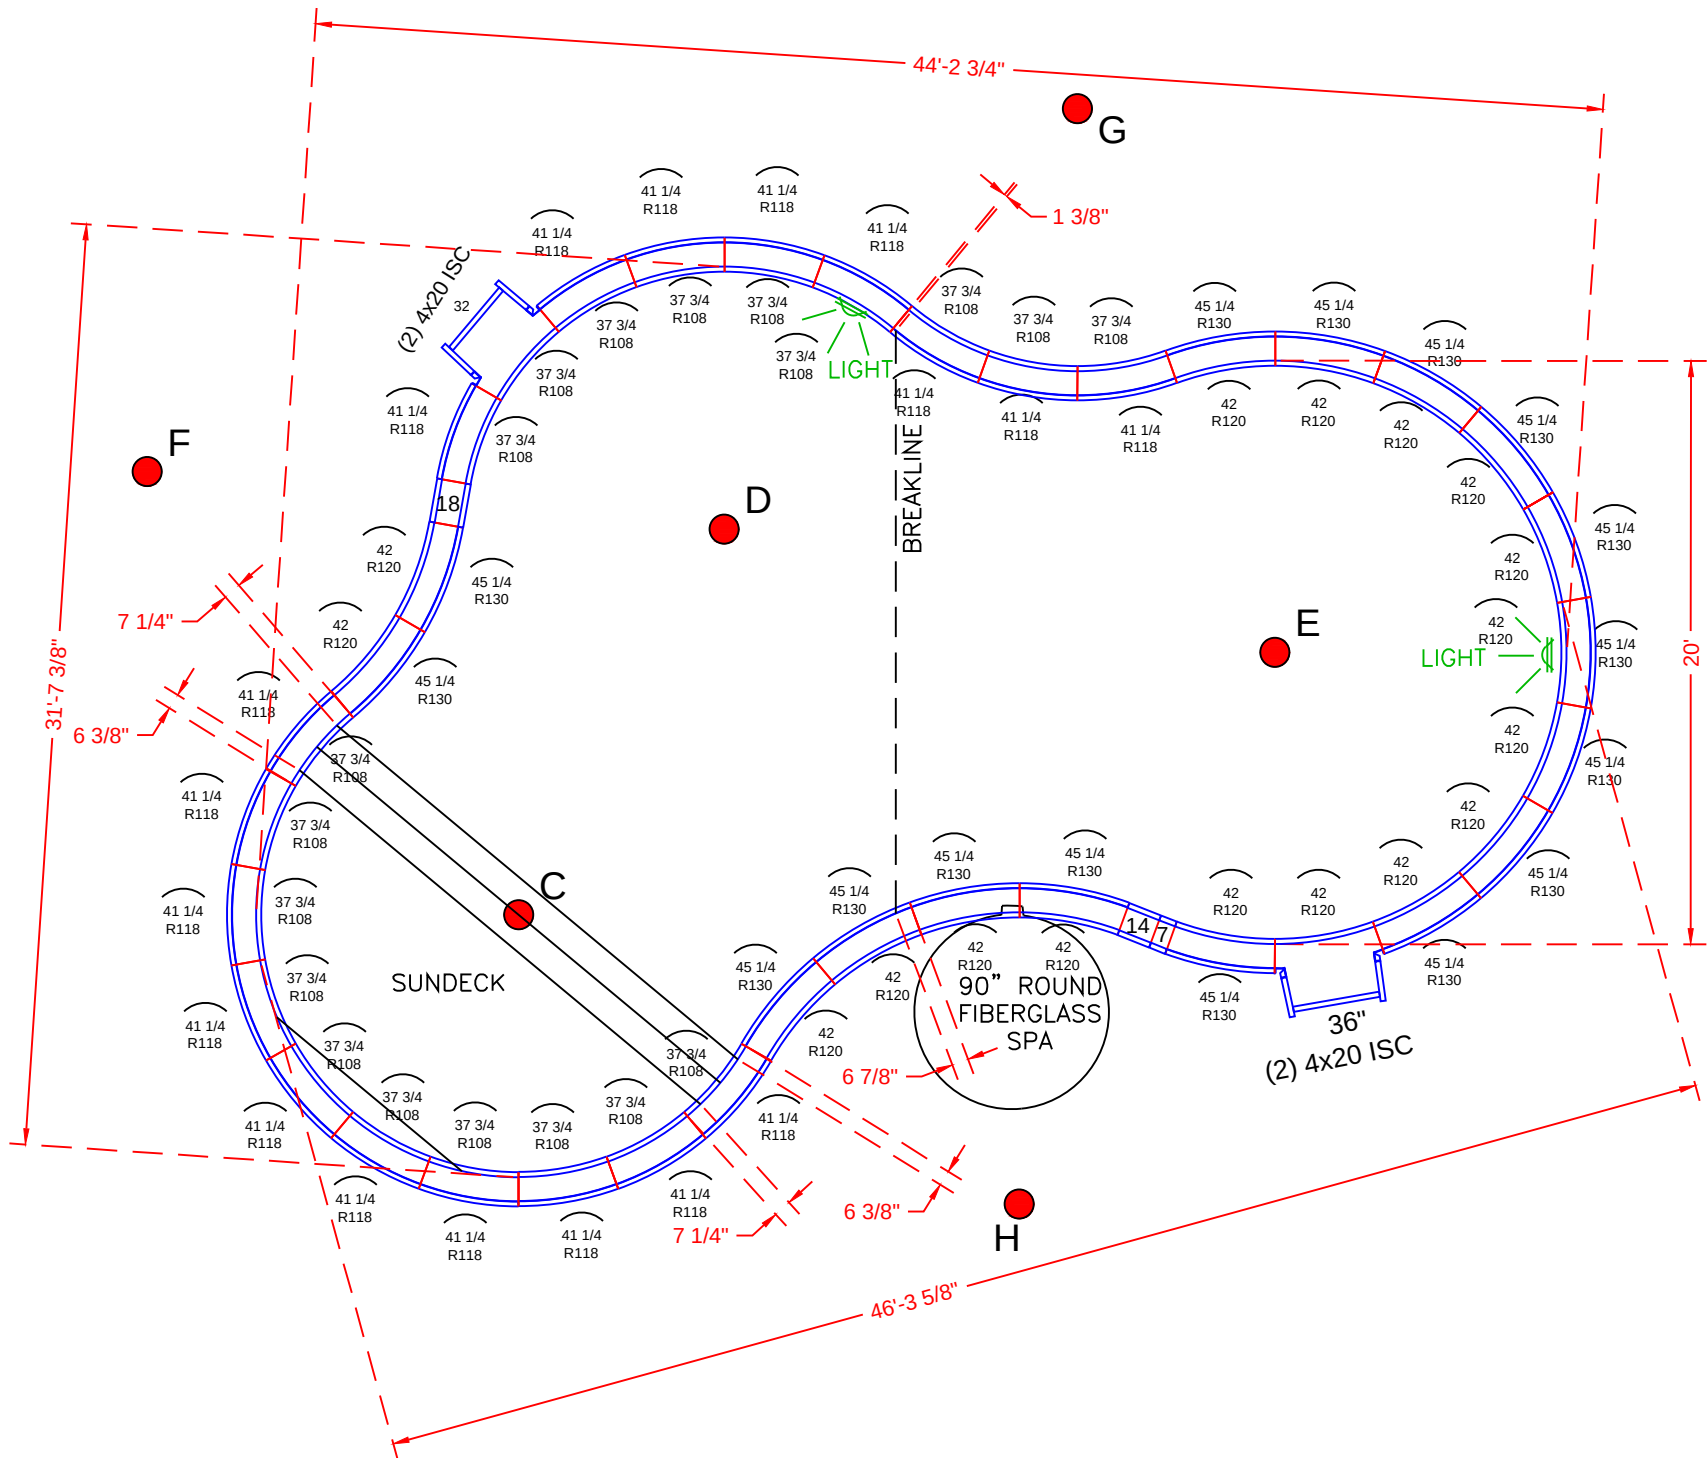

POOL PANEL DESCRIPTIONS

QTY.	DESCRIPTION
4	4x20 x 48" Adj Offset Hinged ISC (Pilaster)
1	32"x 48" Straight
1	36"x 48" Straight
	STRAIGHT PANELS
2	7" x 48" Straight
2	14" x 48" Straight
2	18" x 48" Straight
	RADIUS PANELS
19	37 3/4" x 48" - 108" Radius Panel (Light Panel)
18	41 1/4" x 48" - 118" Radius Panel
16	45 1/4" x 48" - 130" Radius Panel
17	42" x 48" - 120" Radius Panel (Light Panel)

* STEPS WILL BE FORMED W/ WOOD AFTER THE POOL WALL IS COMPLETE (NO PANELS).

STEWART -8 Malvern Road
20' x 44' x 30' - 10" Concrete Wall - Lagoon
w/ Custom Interior Step & 90" Round Spa
Concrete Yards
- Pool Walls: 17 yards (16.85 exact)
- Pool Steps/Sundeck: 4 yards (3.18 exact)
Pool Perimeter = 125'
Pool Area = 888 SQ. FT.
Approximate Pool Gallons: 35,103 Gallons

PANEL LAYOUT

JOB #: 300438
DATE: 04-04-2011
SCALE: 1' = 1/10 "
DRAWN BY: SA & LH

REVISIONS		

