


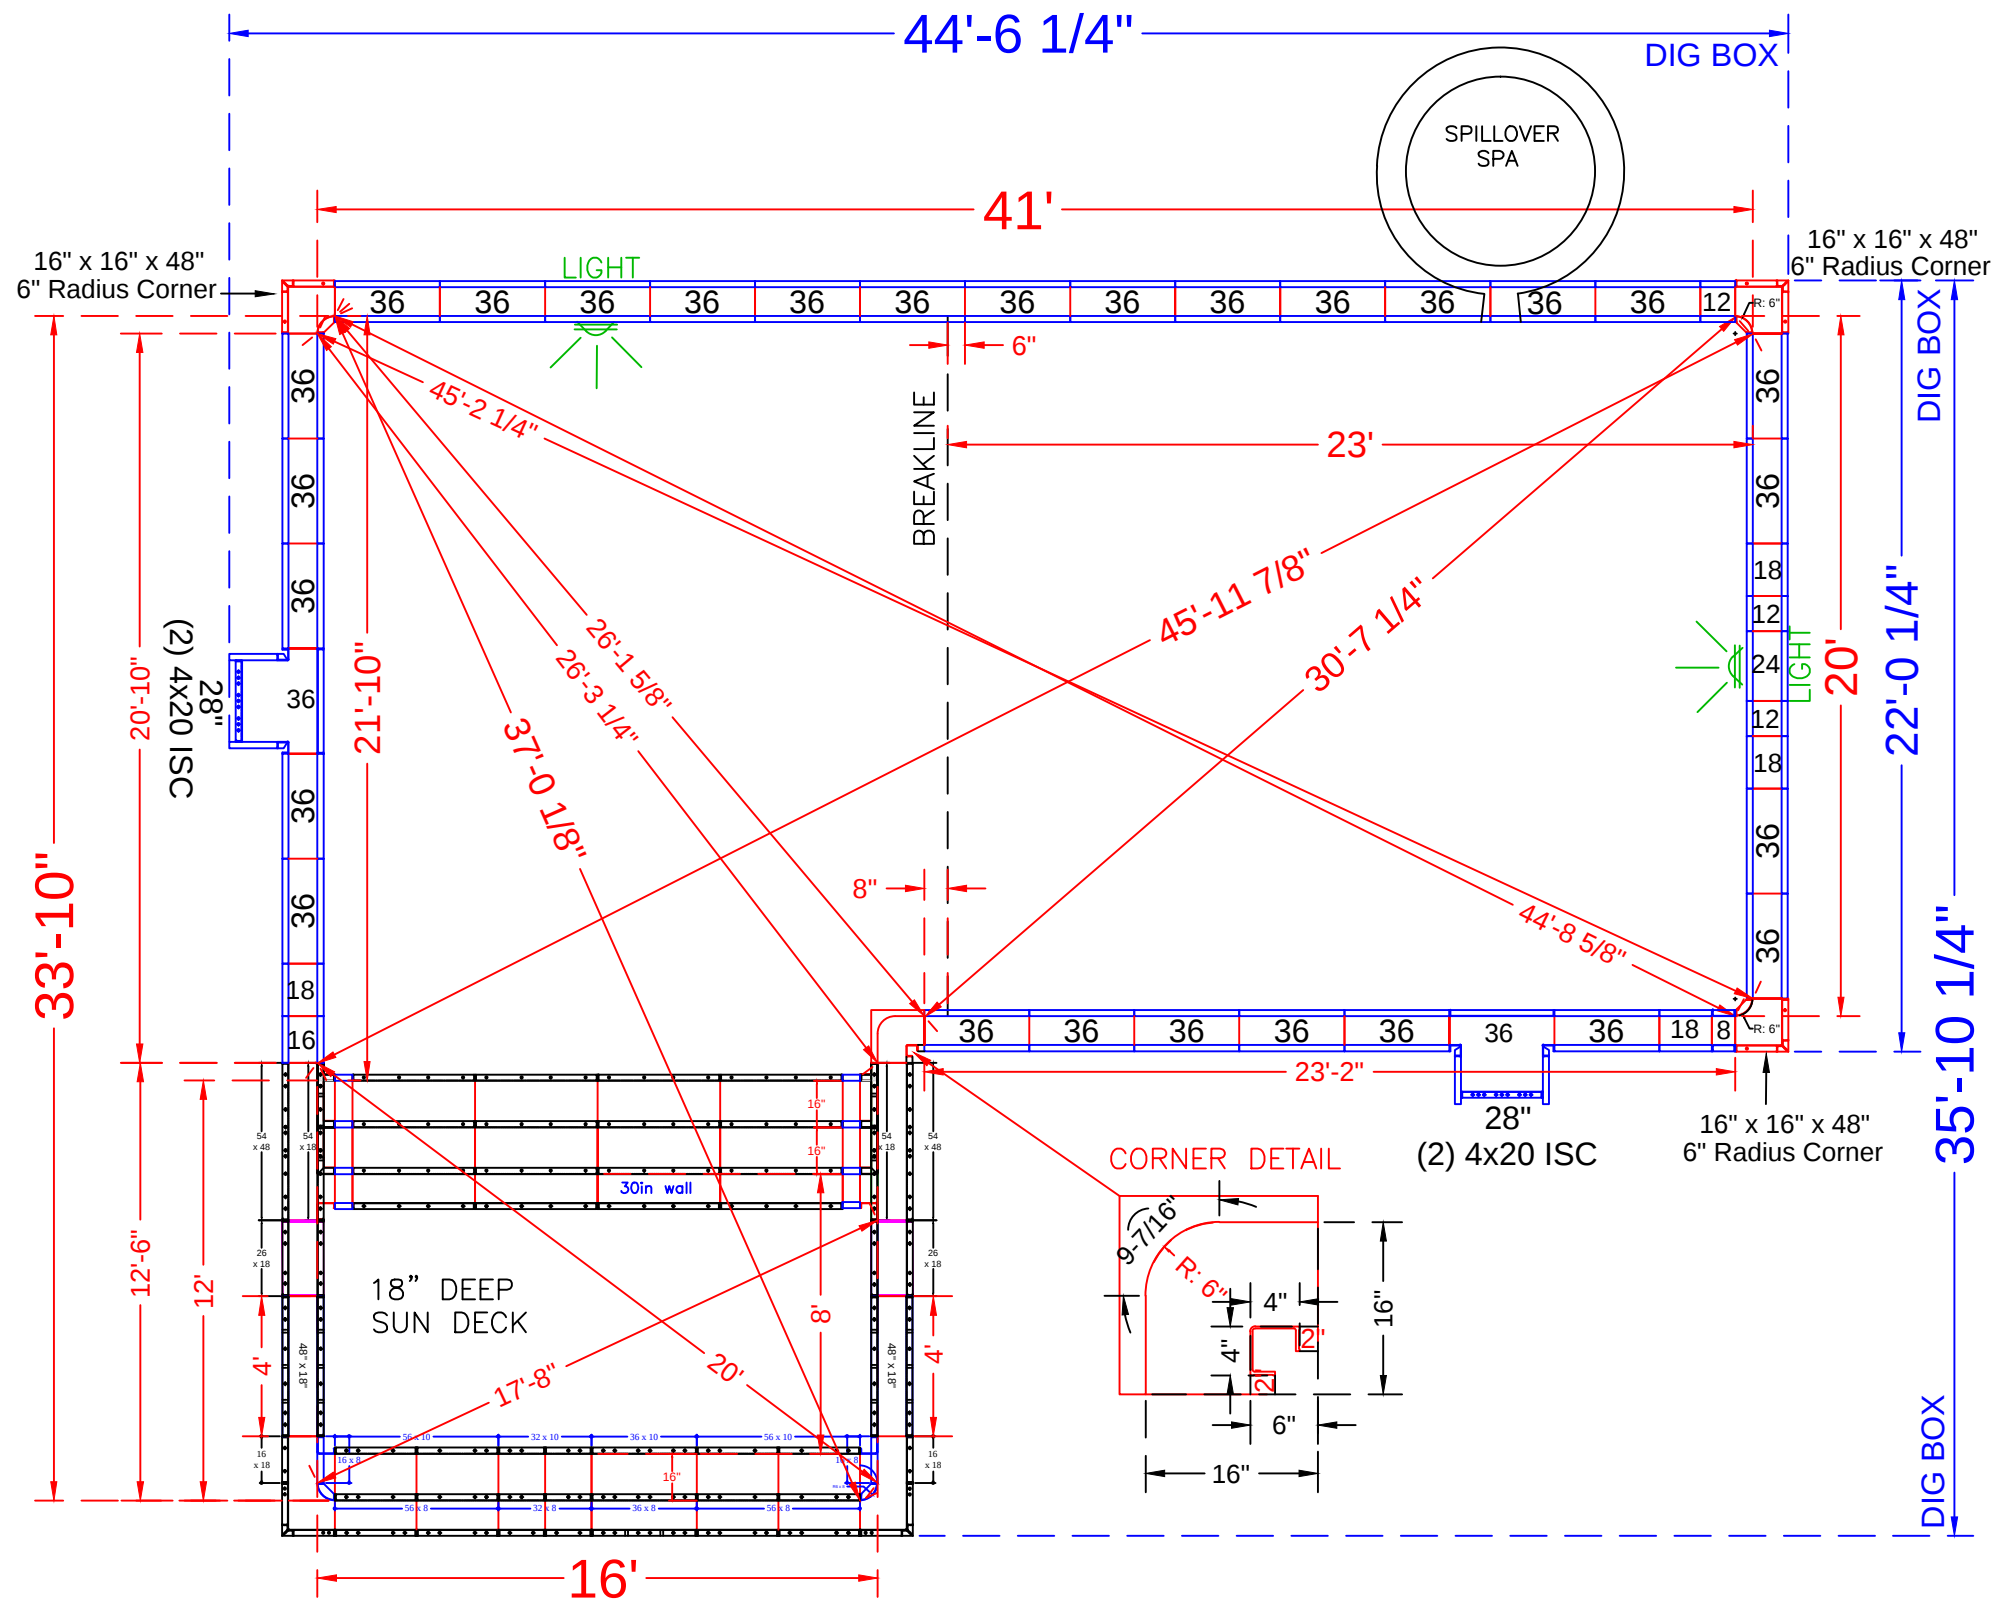

NOTE: SEE CONSTRUCTION PLANS FOR POOL LOCATION

POOL PANEL DESCRIPTIONS

QTY.	DESCRIPTION
1	16' Wide Rectangle Sun Deck & Step Assembly
SEE DETAIL PAGE {	
CORNER PANELS	
2	2" x 2" (*use with 4" x 4" x 48" Corner)
2	4" x 4" x 48" Inside Corners-SA
SKIMMER SIDES {	
1	16" x 16" w/ 6" Radius Inside Corner-SA (9-1/2" Arc)
3	16" x 16" x 48 w/ Outside Corner-SA (6" Radius)
4	20" x 4" x 48" Adj Offset Hinged ISC (Pilaster)
STRAIGHT PANELS	
2	8" x 48" Panel-SA
6	12" x 48" Panel-SA
2	16" x 48" Panel-SA
8	18" x 48" Panel-SA
2	24" x 48" Panel-SA
2	28" x 48" Panel-SA
58	36 x 48" Panel-SA
SKIMMER {	

STONE - 3 Jockey Hollow Court

20' x 41' x 33'-10" Concrete Wall - "L-Shaped"
w/ 16' Wide Vinyl Covered Sun Deck
Pool Perimeter = 136' Pool Area = 828 S. F.
Approximate Gallons of Pool: 36,000 Gallons

Concrete Yards

- Pool Walls & Steps: 22 yards (21 exact)

PANEL LAYOUT

JOB #: 555127
DATE: 7-11-2016
DRAWN BY: SA

REVISIONS



