


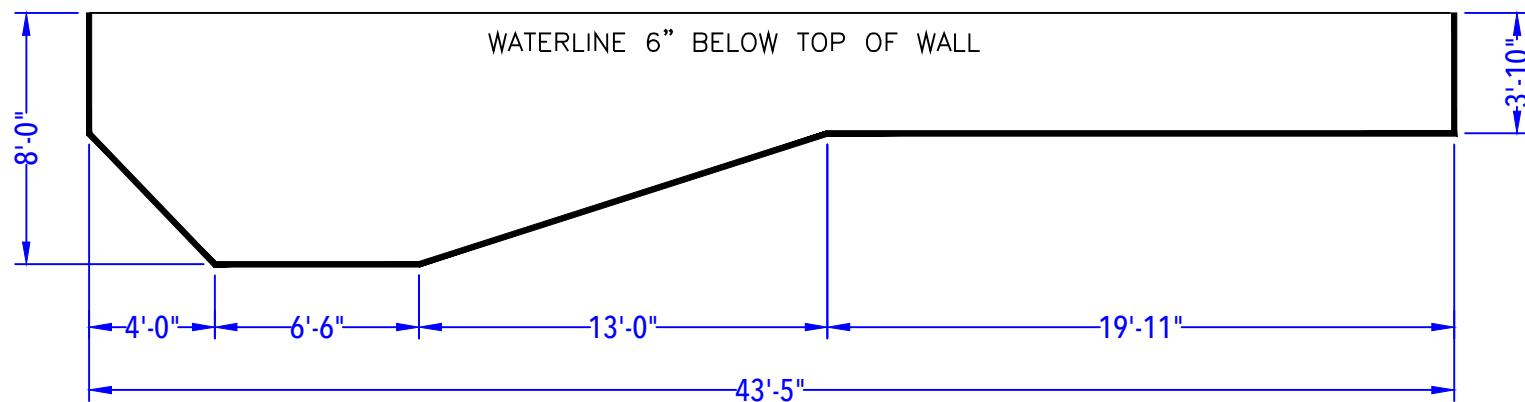
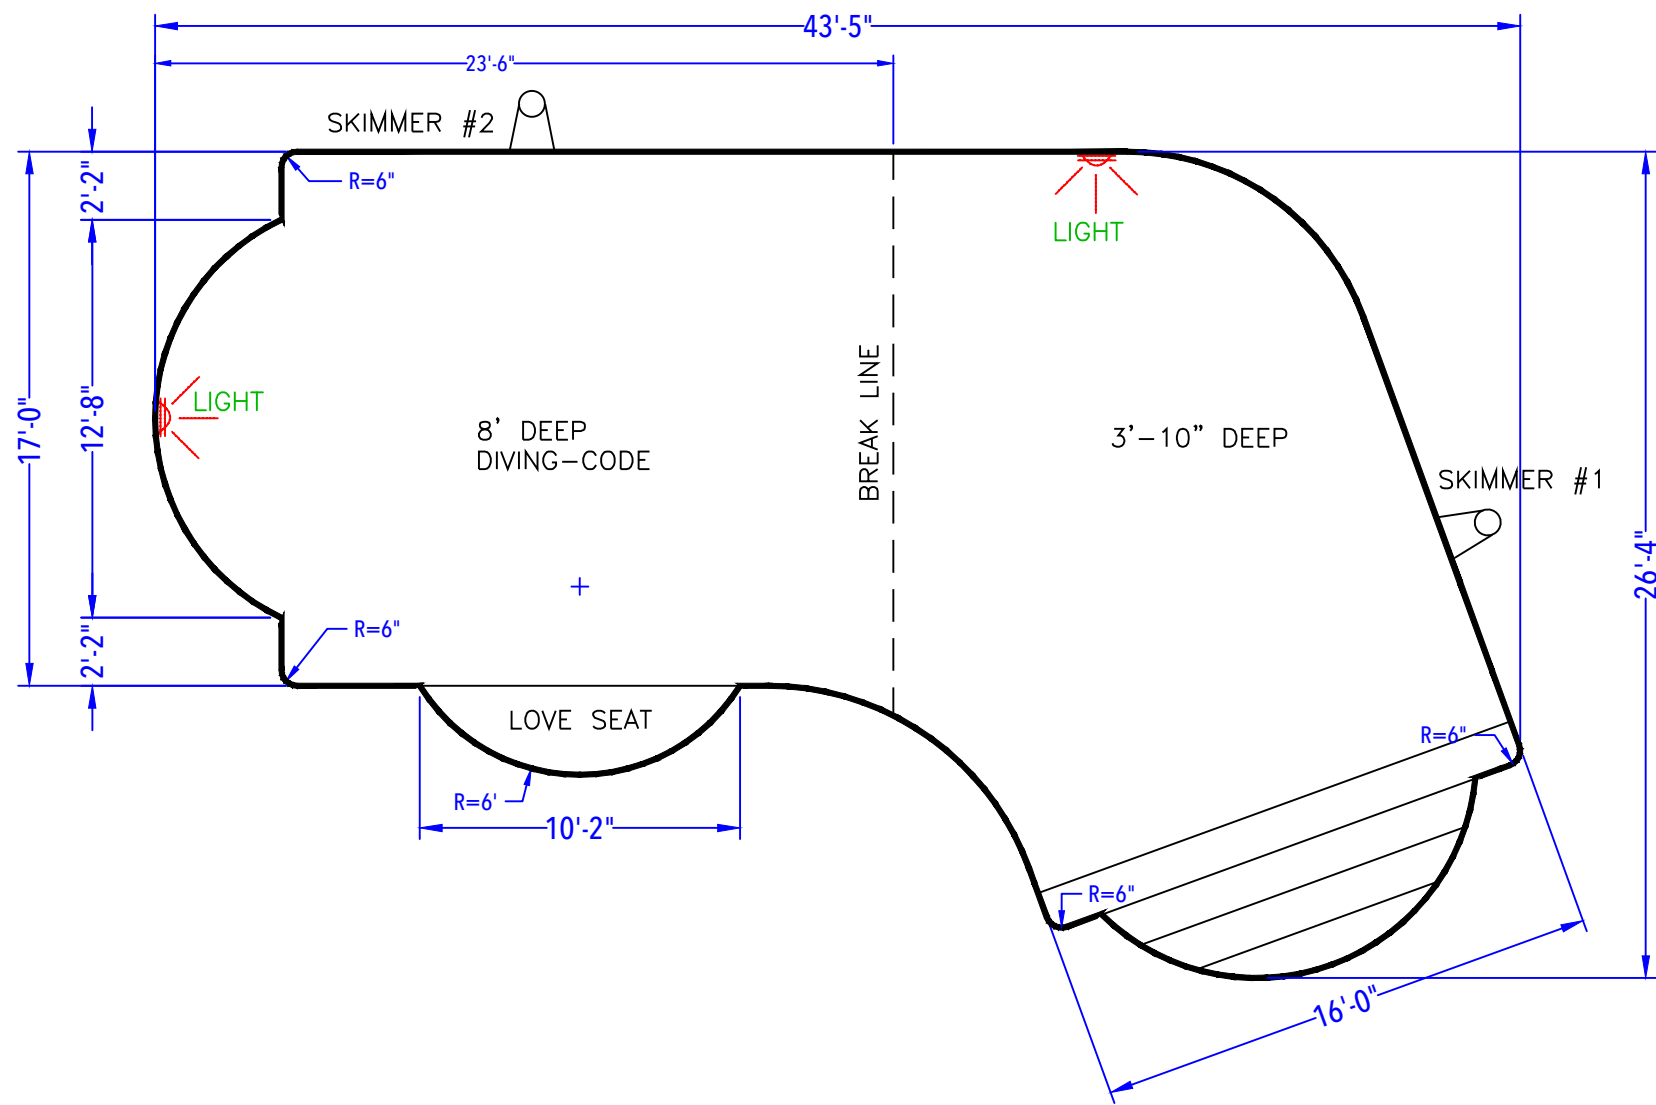


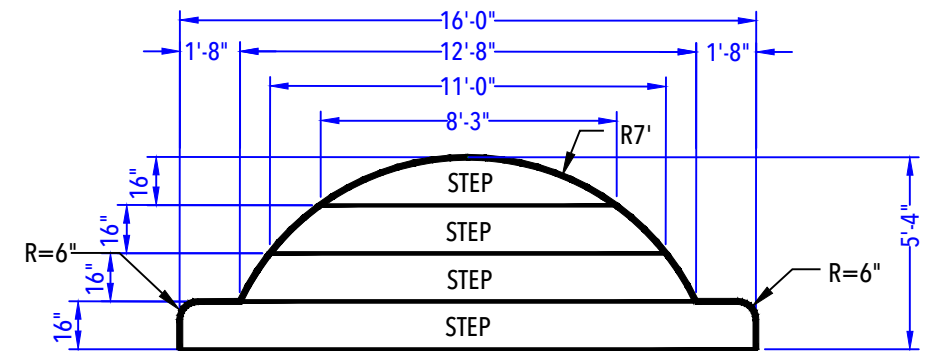

DEPTH DETAIL

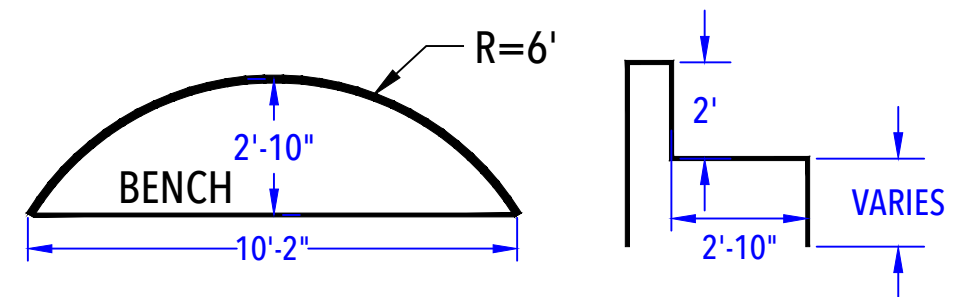

ENTRY STEP DETAIL
(After Concrete & Liner)
N.T.S.

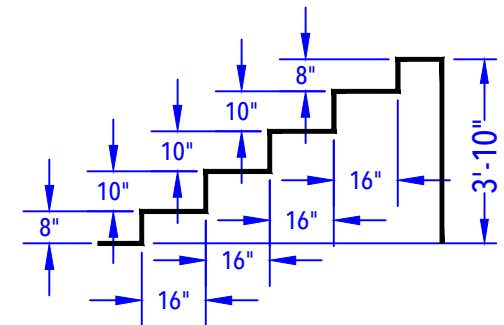

DEEP END BENCH DETAIL
(After Concrete & Liner)
N.T.S.

STORCELLA - 40 Woodsville Road

17' x 41' x 24' - 10" Concrete Wall - Double Roman End Lazy L-Shape
w/ 16' Roman End Vinyl Covered Step & 10' Roman End Vinyl Covered Love Seat
Perimeter = 130' Pool Area = 782 S. F. Approximate Pool Gallons: 32,960 Gallons

CUSTOMER APPROVAL:

X _____ DATE: _____.

POOL LAYOUT PLAN

JOB #: 500149
DATE: 06-26-2012
SCALE: 1' = 1/6"
DRAWN BY: LKH

NO.	REVISION	DATE



SEASONAL WORLD
WE BUILD BACKYARDS!