

NODE POINT MEASUREMENTS

C-D = 23'-11 1/4"
C-E = 30'-0 5/8"
C-F = 8'-5 1/8"
C-G = 21'-4 1/2"
C-H = 9'-0 1/8"
C-I = 9'-0 1/8"
C-J = 25'-4 7/8"
C-K = 31'-7 1/2"
C-L = 38'-2"
C-M = 27'-0 1/2"
C-N = 25'-3"
C-O = 15'-1 5/8"
I-J = 26'-11"
I-K = 34'-10"
I-L = 44'-0 5/8"
I-M = 34'-10 7/8"
I-N = 32'-11 1/2"
I-O = 23'-0 1/8"
J-K = 9'-2 1/8"
J-L = 23'-1 1/2"
J-M = 24'-11 3/8"
J-N = 22'-7"
J-O = 20'-5 3/4"

D-E = 12'-0 3/8"
D-F = 18'-4 3/8"
D-G = 21'-2"
D-H = 28'-4 5/8"
D-I = 28'-1"
D-J = 8'
D-K = 8'
D-L = 17'
D-M = 17'
D-N = 15'-1 5/8"
D-O = 14'-6 1/2"
K-L = 15'
K-M = 21'-11 1/8"
K-N = 20'-6 1/4"
K-O = 22'-3 3/8"
L-M = 16'
L-N = 16'-1 3/4"
L-O = 24'-2 1/8"
M-N = 2'-1 7/8"
M-O = 11'-11 3/8"



E-F = 22'-2 1/2"
E-G = 16'-10 1/8"
E-H = 31'-1 3/8"
E-I = 36'-6 1/2"
E-J = 19'-8 5/8"
E-K = 14'-5 3/8"
E-L = 8'-6 3/8"
E-M = 8'-6 3/8"
E-N = 8'-0 1/2"
E-O = 15'-8 3/8"

RADII MEASUREMENTS

C = 7' RADIUS
D = 8' RADIUS
E = 7' RADIUS
F = 6' RADIUS
G = 8'-9 7/8" RADIUS
F-G = 13'-4 7/8"
F-H = 10'-0 1/8"
F-I = 16'-9 3/8"
F-J = 22'-2 7/8"
F-K = 26'-4 3/8"
F-L = 30'-6 7/8"
F-M = 18'-7 1/2"
F-N = 16'-10 1/2"
F-O = 6'-9 3/8"

G-H = 17'-10'
G-I = 30'-1 3/8"
G-J = 28'-2 3/4"
G-K = 27'-11 3/8"
G-L = 24'-11"
G-M = 9'-1"
G-N = 8'-9 7/8"
G-O = 8'-9 7/8"

H-I = 17'
H-J = 31'-10"
H-K = 36'-4 1/2"
H-L = 39'-7 7/8"
H-M = 25'-9"
H-N = 24'-5 7/8"
H-O = 15'-6"

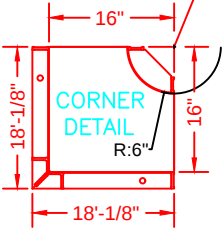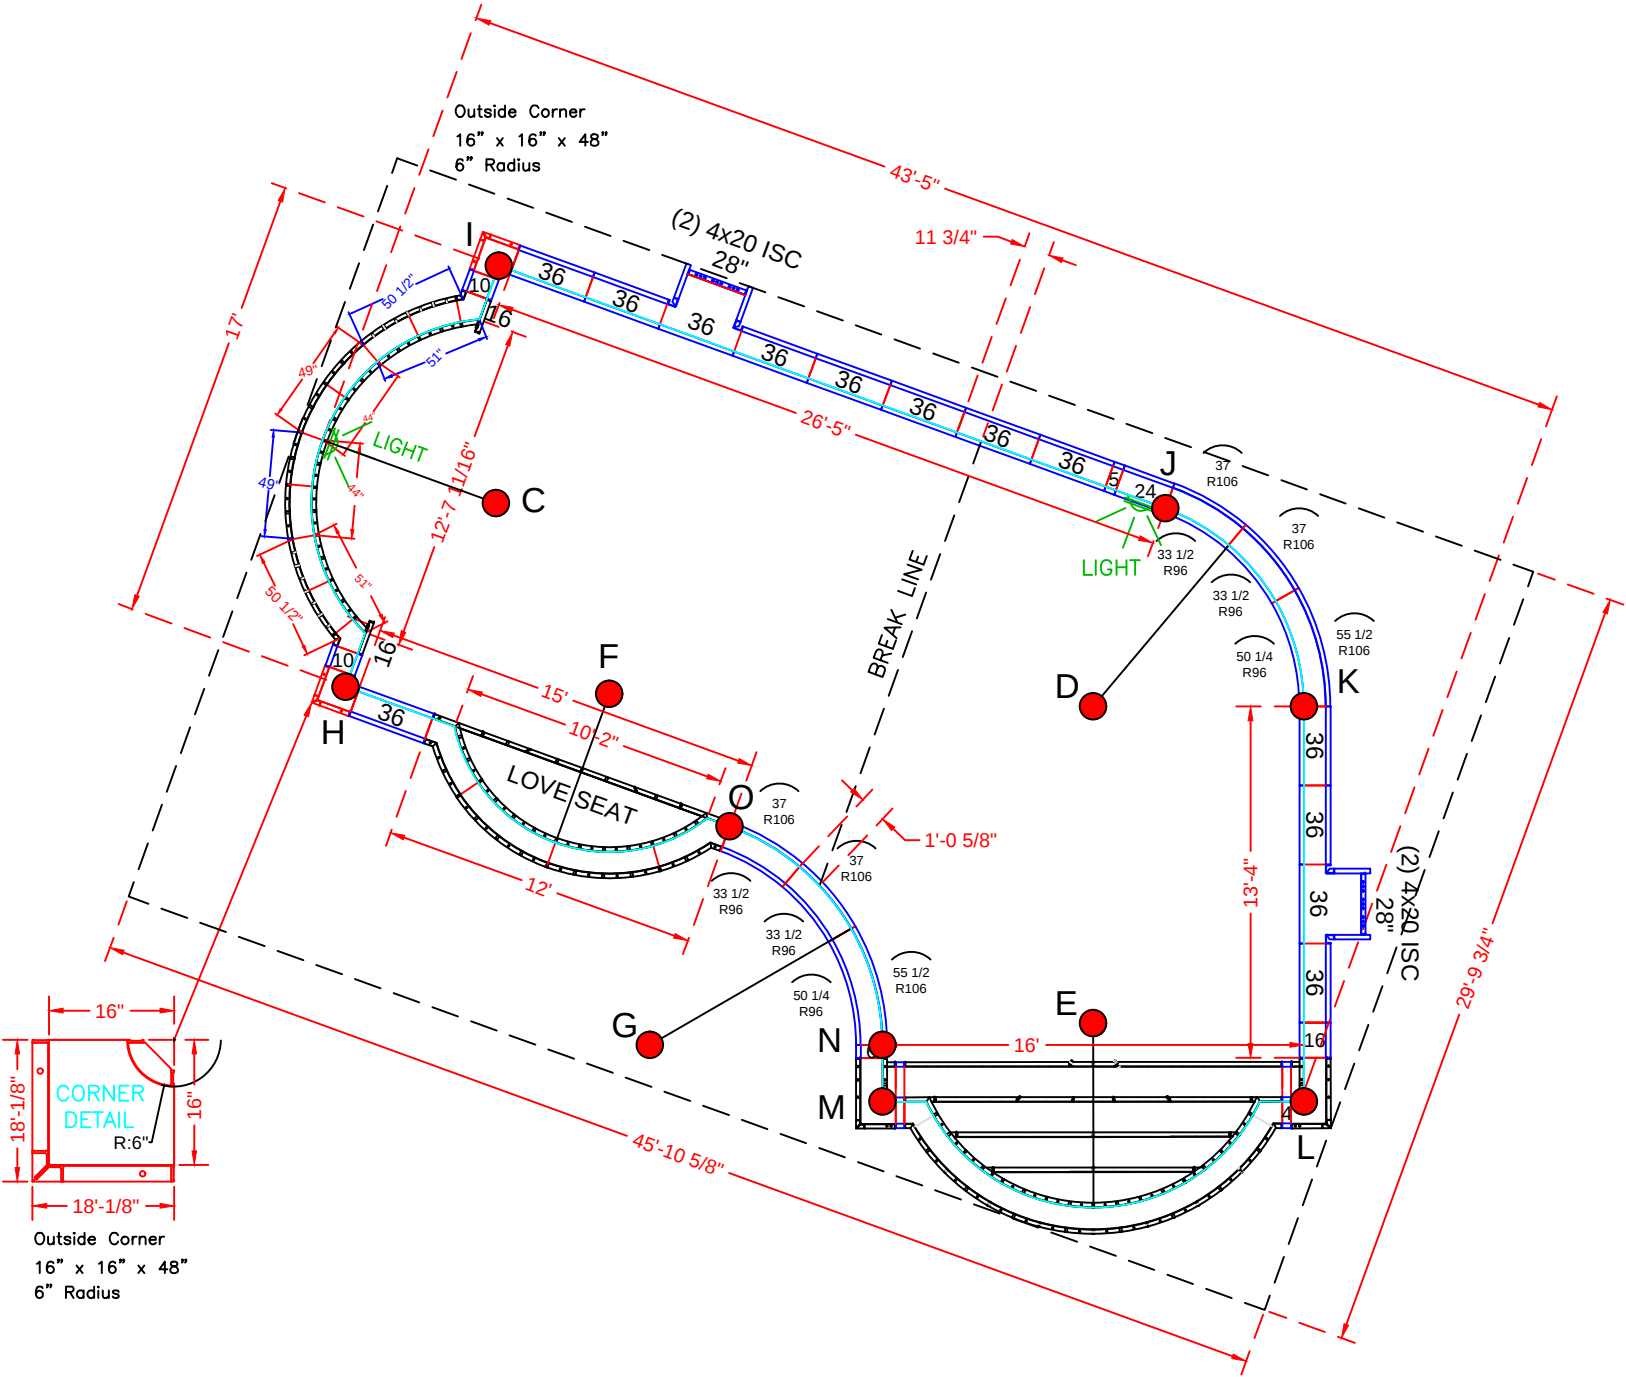

POOL PANEL DESCRIPTIONS

QTY.	DESCRIPTION
1	10'-2" x 34" Roman Love Seat (6' Radius)
1	16' Wide Roman Step Assembly w/ 6" Radius Corners
4	20" x 4" x 48" Adj Offset Hinged ISC (Pilaster)
2	28" x 48" Panel-SA
CORNER PANELS	
2	16" x 16" x 48 w/ Outside Corner-SA (6" Radius)
STRAIGHT PANELS	
2	5" x 48" Panel-SA
2	6" x 48" Panel-SA
4	10" x 48" Panel-SA
2	16" x 48" Panel-SA
2	24" x 48" Panel-SA (Light Panel)
24	36" x 48" Panel-SA
RADIUS PANELS	
4	33 1/2" x 48" 96" Radius Panel
4	37" x 48" 106" Radius Panel
2	50 1/4" x 48" 96" Radius Panel
2	55 1/2" x 48" 106" Radius Panel

DEEP ROMAN END PANEL DESCRIPTIONS

QTY.	DESCRIPTION
2	49" x 48" 94" Radius OS Panel
2	44" x 48" 84" Radius IS Panel
2	51" x 48" 84" Radius IS Panel
2	50 1/2" x 48" 94" Radius OS Panel
2	16" x 48" Panel-SA
Top 10" Full	
All Ties 1/4" BB	

STORCELLA - 40 Woodsville Road




17' x 41' x 24' - 10" Concrete Wall
Double Roman End Lazy L-Shape
w/ 16' Roman End Vinyl Covered Step
& 10' Roman End Vinyl Covered Love Seat
Concrete Yards
- Pool Walls & Steps: 23 yards (21.6 exact)
Pool Perimeter = 130'
Pool Area = 782 S. F.
Approximate Pool Gallons: 32,960 Gallons

PANEL LAYOUT

JOB #: 500149
DATE: 06-26-2012
SCALE: 1' = 1/9 "
DRAWN BY: SA & LH


REVISIONS		

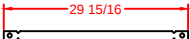  

- (A)  Qty (4) Bottom Sides 26" Full Tie
- (B)  Qty (2) 2nd Bottom Sides 43 5/16" Tie
- (C)  Qty (2) Bottom Middle 71 1/16" Tie
- (D)  Qty (2) 2nd Bottom Middle 56 7/8" Tie
- (E)  Qty (2) Bottom Center 74 1/8" Tie
- (F)  Qty (1) 2nd Top Center 42 1/8" Tie
- (G)  Qty (1) Top Center 26 1/8" Tie

STEP PANEL DESCRIPTIONS

7' RADIUS ROMAN END STEP WITH 8" AND 10" RISERS	
QTY.	DESCRIPTION
2	6 x 20 x 48 ISC Riser Side
2	16 x 30 x 48 OSC Form
2	51 x 4 x 38 84R ISC Zee Riser Side
2	50 1/2 x 4 x 48 94 RADIUS OS Panel
2	44 x 8 84 RADIUS IS Panel Top Riser
2	Back Wall Panels x 48
2	Inside Wall Panels x 38
2	49 x 48 94 RADIUS OS Panel
3	Risers - Top Center (1)91 5/16, (2)62 5/32
3	Risers - Bottom Center (1)144, (2)86
2	Risers - Bottom Outer Edge
2	4 x 48 Straight Panel
2	4 x 38 Straight Panel
2	4 x 10 Straight Panel

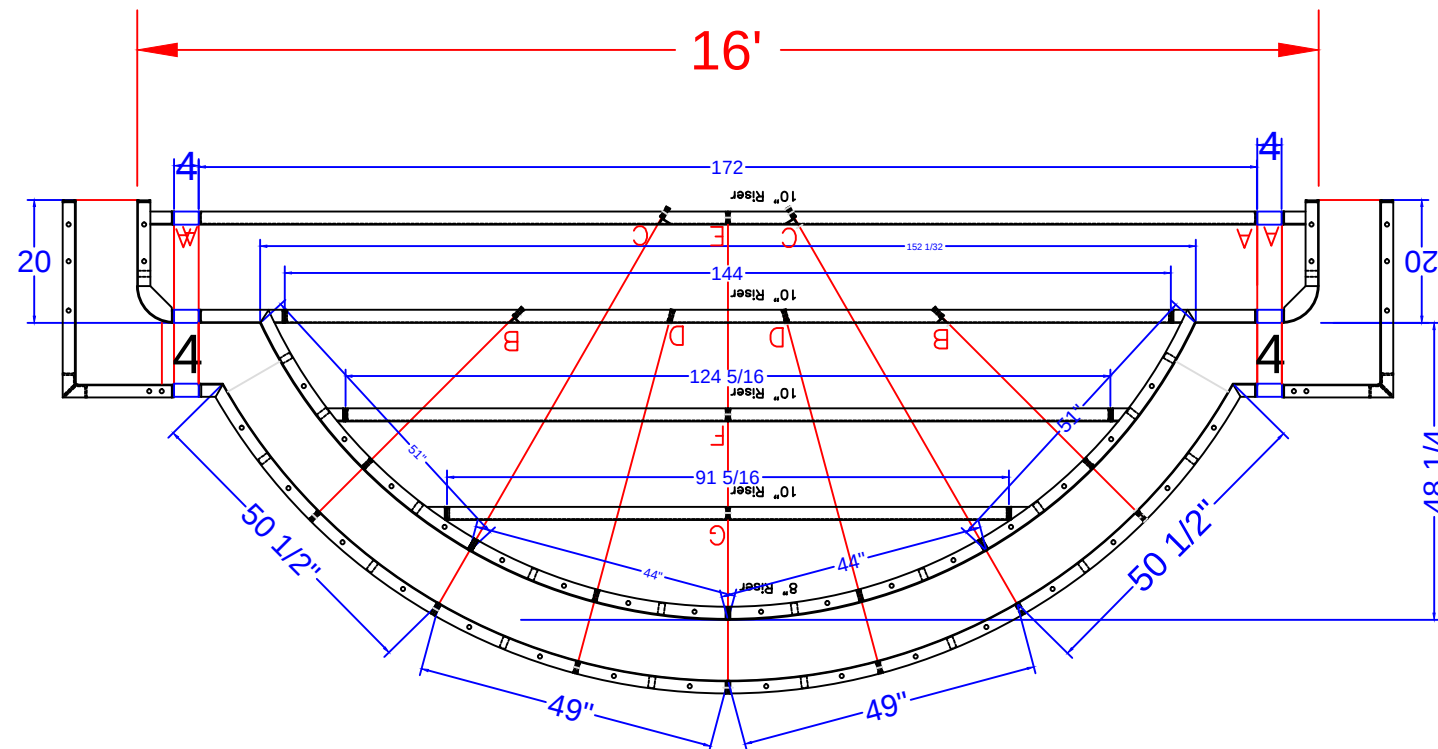

7' RADIUS ROMAN END STEP DETAIL
SCALE: 1' = 1/4"

STORCELLA - 40 Woodsville Road




17' x 41' x 24' - 10" Concrete Wall
Double Roman End Lazy L-Shape
w/ 16' Roman End Vinyl Covered Step
& 10' Roman End Vinyl Covered Love Seat
Concrete Yards
- Pool Walls & Steps: 23 yards (21.6 exact)
Pool Perimeter = 130'
Pool Area = 782 S. F.
Approximate Pool Gallons: 32,960 Gallons

STEP DETAIL

JOB #: 500149
DATE: 06-26-2012
SCALE: 1' = 1/8 "
DRAWN BY: SA & LH



SEASONAL WORLD
WE BUILD BACKYARDS!

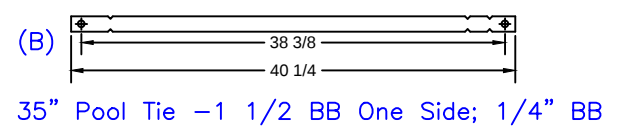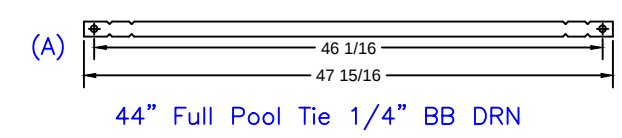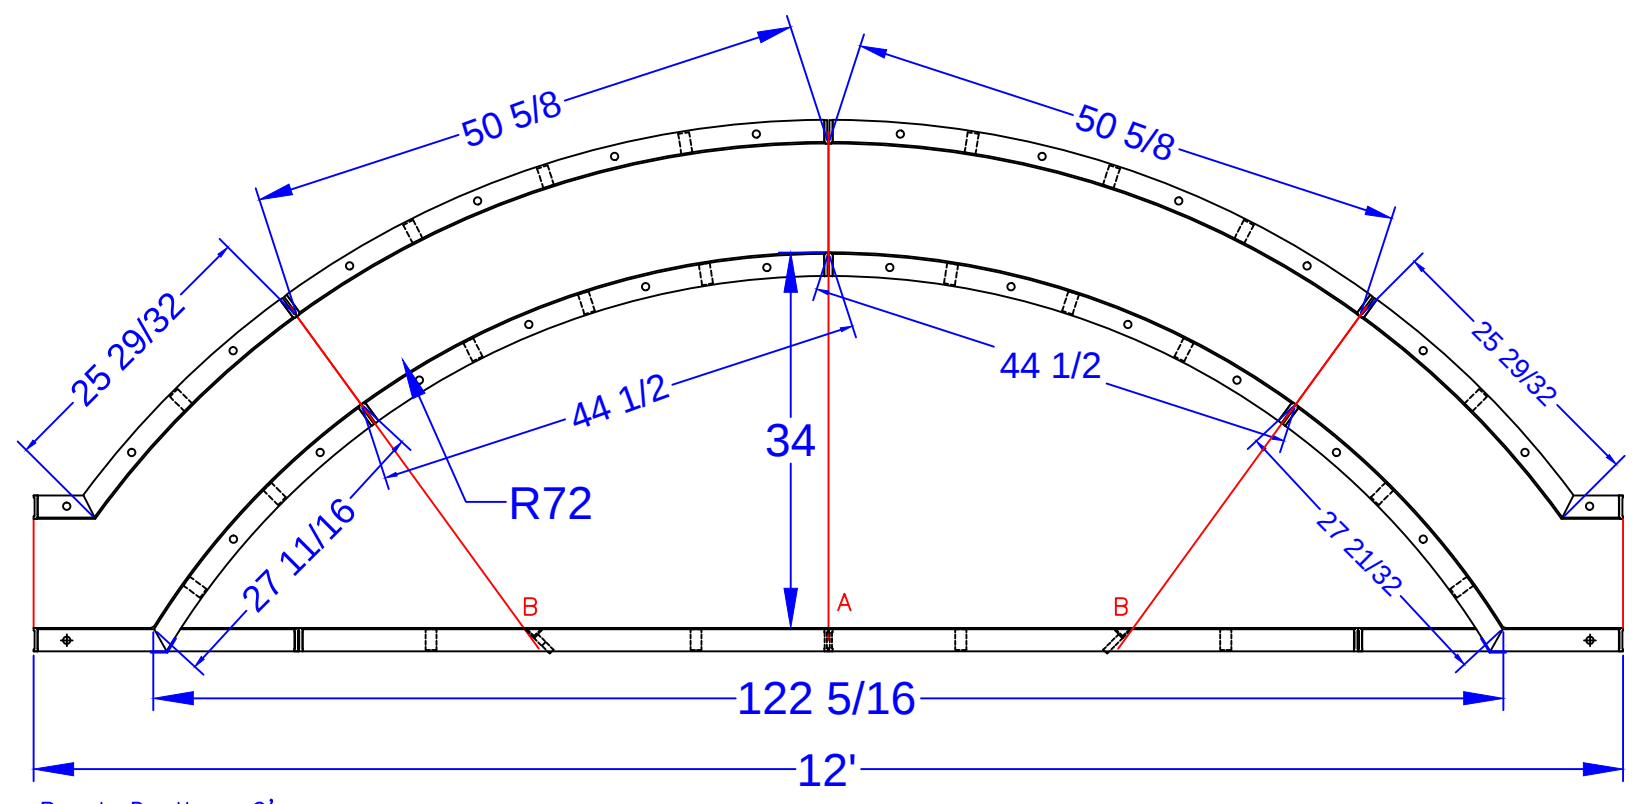

10'-2" ROMAN END LOVE SEAT (6' RADIUS)
SCALE: 1' = 1/2"

QTY.	Tie List
6	10" Full Pool Tie 1/4" BB DRN (Blue Die)
2	44" Full Pool Tie 1/4" BB DRN (Blue Die)
4	35" Pool Tie -1 1/2 BB One Side; 1/4" BB

QTY.	DESCRIPTION
2	51 1/2 x 48 82" RADIUS OS Panel
2	45 1/4 x 24 72" RADIUS IS Panel - Bench Form
2	24 x 27 13/16 x 48 OSC 72" RADIUS - Fixed 58.7 Riser Side
2	5-5/8 x 26 x 48 82" RADIUS OS Panel
1	96 x 24 SA Panel - Bench Form

STORCELLA - 40 Woodsville Road

17' x 41' x 24' - 10" Concrete Wall
Double Roman End Lazy L-Shape
w/ 16' Roman End Vinyl Covered Step
& 10' Roman End Vinyl Covered Love Seat
Concrete Yards
- Pool Walls & Steps: 23 yards (21.6 exact)
Pool Perimeter = 130'
Pool Area = 782 S. F.
Approximate Pool Gallons: 32,960 Gallons

BENCH DETAIL			
JOB #: 500149			
DATE: 06-26-2012			
SCALE: 1' = 1/8 "			
DRAWN BY: SA & LH			



SEASONAL WORLD
WE BUILD BACKYARDS!