



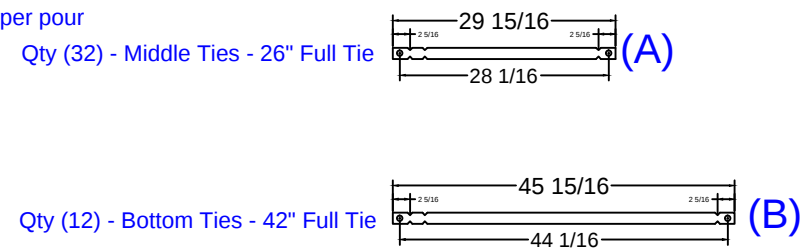

| print #    | print #           | QTY. | DESCRIPTION          | print #    | print #   | QTY. | DESCRIPTION     | print #    | print #       | QTY. | DESCRIPTION               |
|------------|-------------------|------|----------------------|------------|-----------|------|-----------------|------------|---------------|------|---------------------------|
| RESSD 7.03 | ESSD 1.54         | 2    | 54 x 48in Wall Panel | RESSD 7.09 | ESSD 4.84 | 6    | 84 x 10in Riser | RESSD 7.11 | ESSD 6.16.18  | 2    | 16 x 16 x 18in OSC        |
| RESSD 7.02 | ESSD 2.42         | 4    | 42 x 30in Wall Panel |            | ESSD 4.56 | 2    | 56 x 10in Riser |            | ESSD 7.6.8.6R | 2    | 6 x 6 x 8in - 6in Rad ISC |
|            |                   |      |                      |            | ESSD 4.36 | 4    | 36 x 10in Riser |            | ESSD 7.6.10   | 2    | 6 x 6 x 10in ISC          |
|            |                   |      |                      |            | ESSD 4.32 | 1    | 32 x 10in Riser | RESSD 7.17 | ESSD 7.6.30   | 2    | 6 x 6 x 30in ISC          |
| RESSD 7.05 | ESSD 3.54         | 2    | 54 x 18in Wall Panel |            |           |      |                 | RESSD 7.13 | ESSD 8.386.30 | 2    | 38x6x30in ISC Riser Side  |
| RESSD 7.04 | ESSD 3.48         | 4    | 48 x 18in Wall Panel |            | ESSD 4.24 | 1    | 24 x 10in Riser | RESSD 7.19 | ESSD 9.10.25  | 2    | 14 1/16 x 24 31/32 BO     |
|            | ESSD 3.36         | 1    | 36 x 18in Wall Panel |            |           |      |                 | RESSD 7.20 | ESSD 9.10.30  | 2    | 14 1/16 x 30 Blockoff     |
| RESSD 7.07 | ESSD 3.28         | 4    | 28 x 18in Wall Panel |            | ESSD 5.56 | 2    | 56 x 8in Riser  |            |               |      |                           |
| RESSD 7.06 | ESSD 3.26         | 4    | 26 x 18in Wall Panel |            | ESSD 5.36 | 1    | 36 x 8in Riser  |            |               |      |                           |
|            | ESSD 3.24         | 2    | 24 x 18in Wall Panel |            | ESSD 5.32 | 1    | 32 x 8in Riser  |            |               |      |                           |
|            | ESSD 3.16         | 4    | 16 x 18in Wall Panel |            | ESSD 5.24 | 1    | 24 x 8in Riser  |            |               |      |                           |
|            | *Painted Yellow { | 1    | 36 x 30in Wall Panel |            | ESSD 5.16 | 2    | 16 x 8in Riser  |            |               |      |                           |


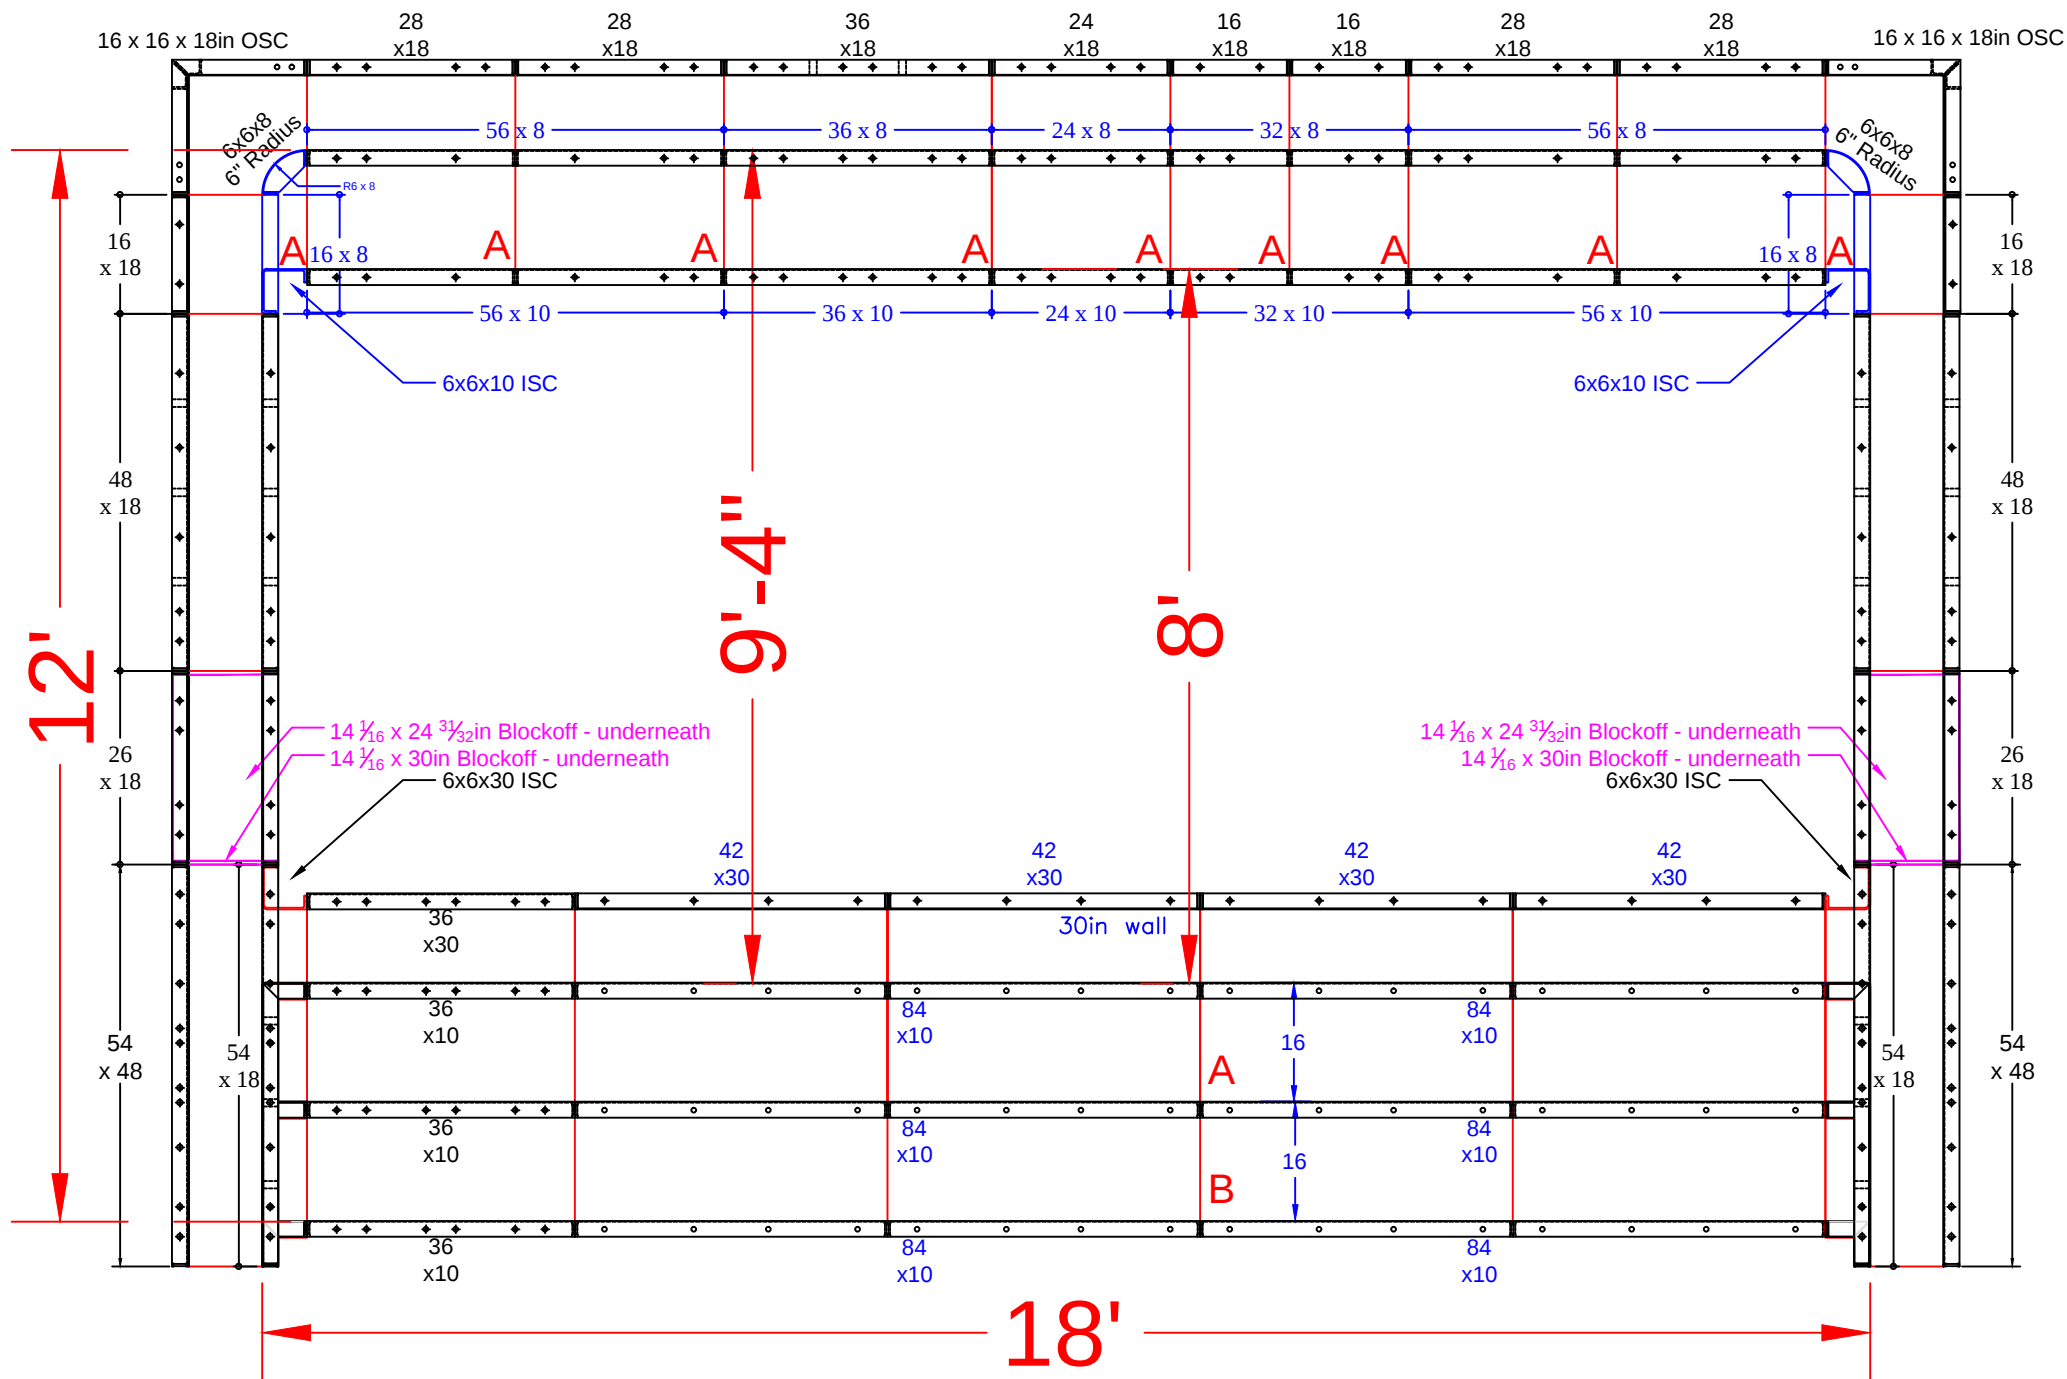


**SURO - 42 Windermere Road**  
18' x 36' - 10" Concrete Wall  
w/ Vinyl Covered Sundeck & Step Combo &  
18' Wide Deep End Bench & Step Out  
Pool Perimeter = 107 Ln. Ft.  
Pool Area = 648 Sq. Ft.  
Approximate Gallons of Pool: 15,900 Gallons  
Concrete Yards  
- Pool Walls & Steps: 20.5 yards (19.2 exact)

| SUN DECK DETAIL   |  |  |  |
|-------------------|--|--|--|
| JOB #: 2019-0909  |  |  |  |
| DATE: 2-7-2019    |  |  |  |
| SCALE: 1' = 1/6 " |  |  |  |
| DRAWN BY: SA      |  |  |  |
|                   |  |  |  |
|                   |  |  |  |
|                   |  |  |  |

**SEASONAL WORLD**  
WE BUILD BACKYARDS!




STEP & BENCH PANEL DETAIL

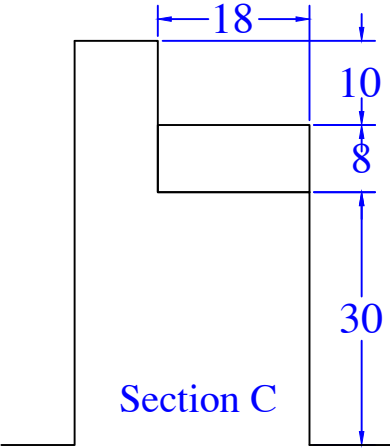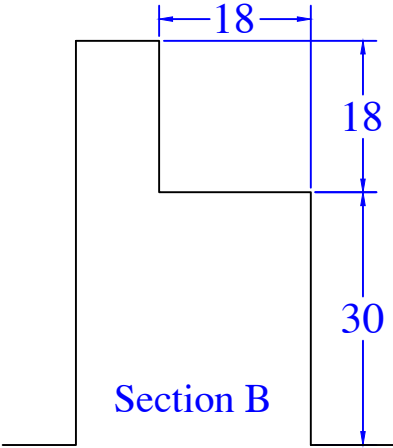

NOTE: Additional 36" wide panel is from Half Rectangle Sundek Assembly (Yellow Paint)

| QTY | DESCRIPTION                          | QTY | DESCRIPTION                         |
|-----|--------------------------------------|-----|-------------------------------------|
| 1   | 12x12in x 10in 6R ISC                | 2   | 10in x 48in Wall Panel              |
| 2   | 22in x 22in OSC x 48in               |     |                                     |
|     |                                      | 2   | 30in x 48in Wall Panel              |
| 1   | 6x18in x 8in ISC Riser               | 3   | 36in x 48in Wall Panel              |
|     |                                      |     |                                     |
| 1   | 12x12in x 18in 6R ISC                |     |                                     |
|     |                                      | 2   | 30in x 30in Wall Panel              |
|     |                                      | 3   | 36in x 30in Wall Panel              |
| 1   | 10in x 48in 12in ISC 38in Riser Side |     |                                     |
| 1   | 12x12in x 8in Riser OSC 6R           |     |                                     |
| 1   | 24in x 18in Wall Panel               | 3   | 36in x 18in Wall Panel              |
| 1   | 24in x 30in Wall Panel               | 1   | 48in x 30in Wall Panel              |
| 1   | 24in x 48in Wall Panel               | 1   | 30in x 10in Wall Panel              |
| 1   | 30in x 18in Wall Panel               | 12  | Parapet Brackets - 10in Wall        |
|     |                                      | 1   | Parapet Brackets - 10.9in Step x 10 |
|     |                                      | 1   | Parapet Brackets - 62.5in Wall      |
|     |                                      | 1   | ##### Overall - Bottom Sides (A)    |
|     |                                      | 1   | ##### Overall - Bottom Middle (B)   |
|     |                                      | 1   | ##### Overall - Bottom Middle (C)   |
|     |                                      | 1   | ##### Overall - Bottom Middle (D)   |
|     |                                      | 11  | ##### Overall - Bench (E)           |

Bench Ties:

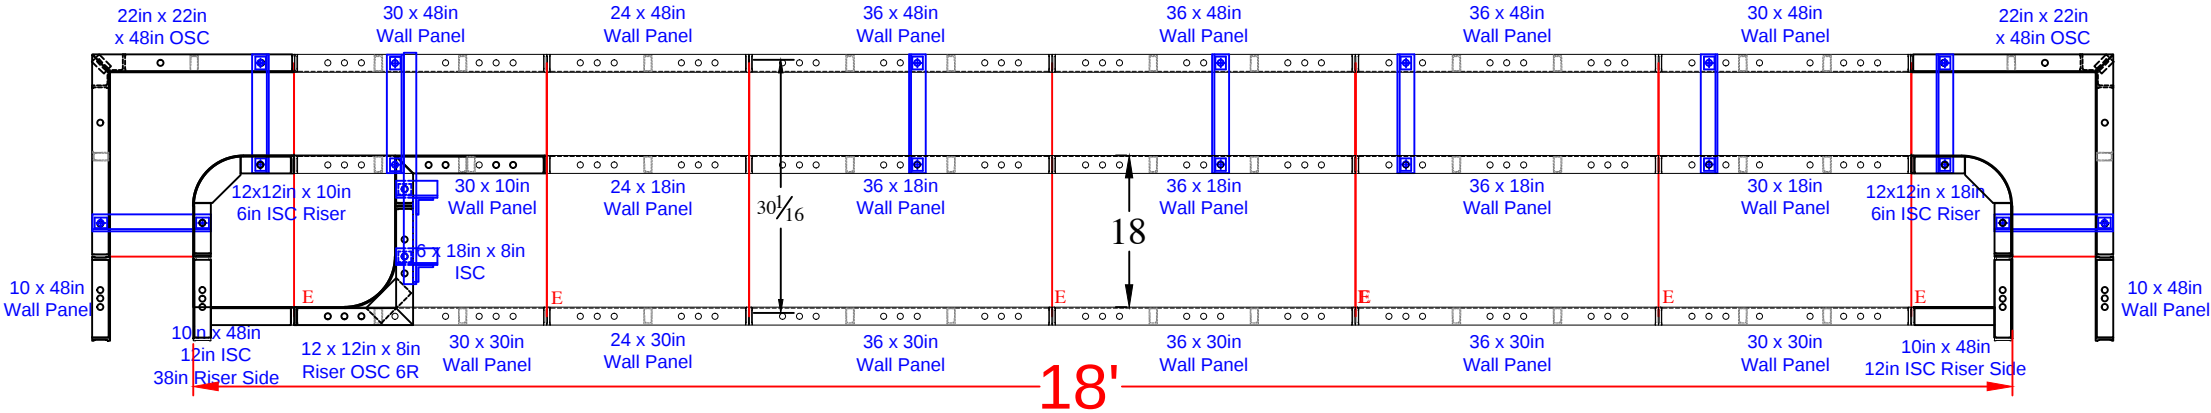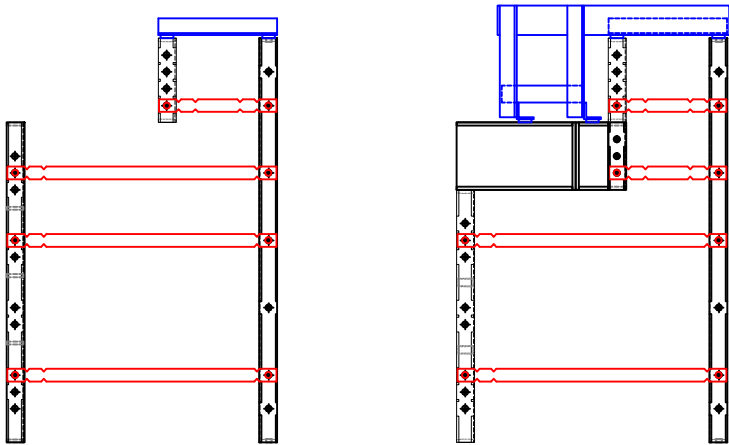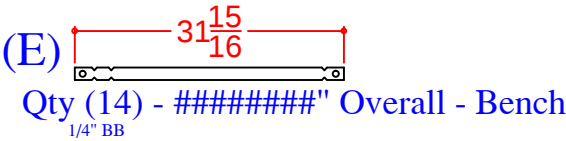

SURO - 42 Windermere Road

Concrete Yards  
- Pool Walls, Bench, & Steps: 20.5 yards (19.2 exact)