


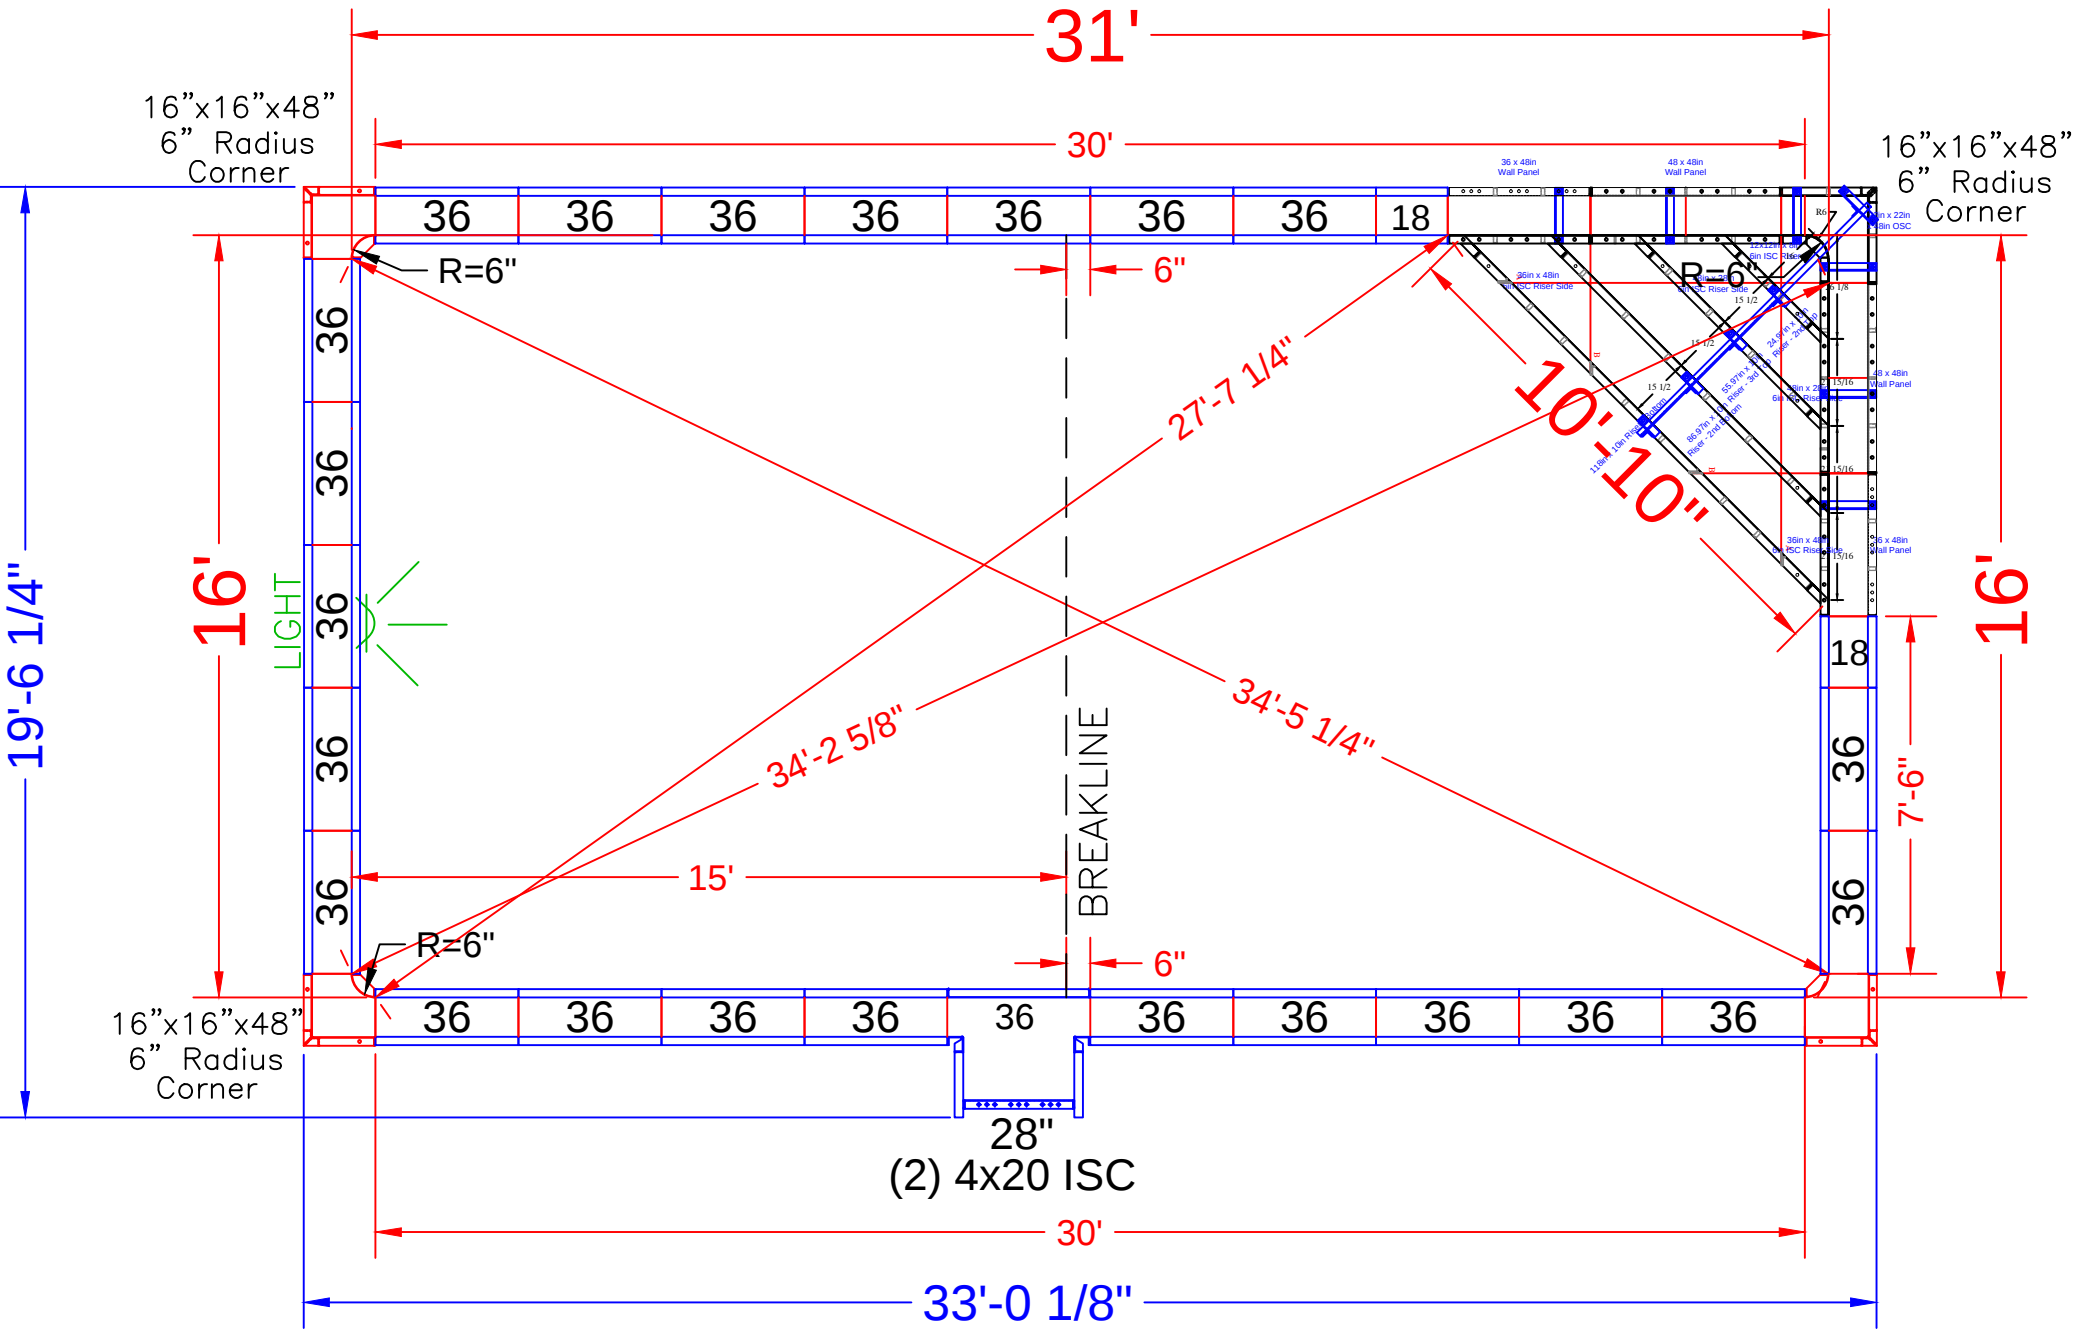

NOTE: SEE CONSTRUCTION PLAN FOR POOL LOCATION

POOL PANEL DESCRIPTIONS	
QTY.	DESCRIPTION
1	Corner Step Assembly
CORNERS & HINGES	
2	4" x 20" x 48" Adj Offset Hinged ISC (Pilaster)
3	16" x 16" x 48 w/ Outside Corner-SA (6" Radius)
STRAIGHT PANELS	
4	18" x 48" Panel-SA
1	28" x 48" Panel-SA
47	36" x 48" Panel-SA


SWANSSON-158 Davis Lane
 16' x 31' - 10" Concrete Wall - Rectangle
 Vinyl Covered Inside Corner Step.
 Pool Square Footage = 495 S.F.
 Pool Perimeter = 93'
 Approximate Pool Gallons: 14,300 Gallons

Concrete Yards
 - Pool Walls: 15 yards (14.3 exact)



PANEL LAYOUT			
JOB #: 555505 DATE: 10-21-2019 DRAWN BY: SA			
REVISIONS			



SEASONAL WORLD
WE BUILD BACKYARDS!

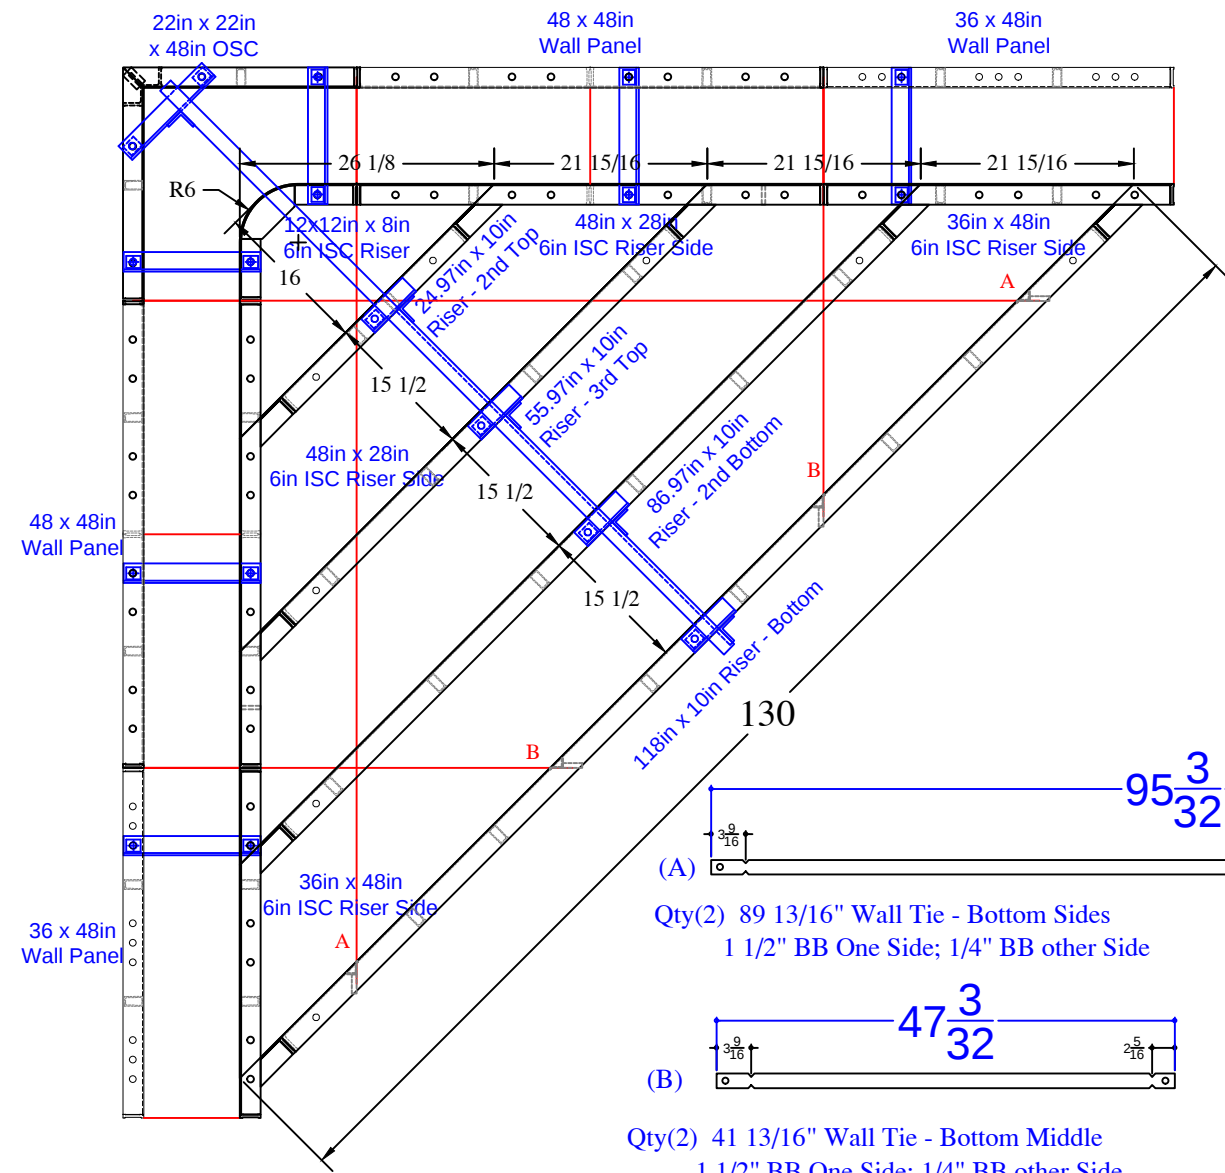

STEP PANEL LIST	
QTY	DESCRIPTION
2	36in x 48in Wall Panel
2	48in x 48in Wall Panel
1	22in x 22in OSC x 48in
1	12x12in x 8in 6R ISC Riser - Top
2	48in x 28in 6in ISC Riser Side
2	36in x 48in 6in ISC Riser Side
1	24.9in x 10in - 2nd Top
1	55.9in x 10in - 3rd Top
1	86.9in x 10in - 2nd Bottom
1	118in x 10in - Bottom
6	Parapet Brackets - 10in Wall
1	Parapet Brackets - 62.5in Wall
2	89 13/16" Wall Tie "A" - Bottom Sides
2	41 13/16" Wall Tie "B" - Bottom Middle

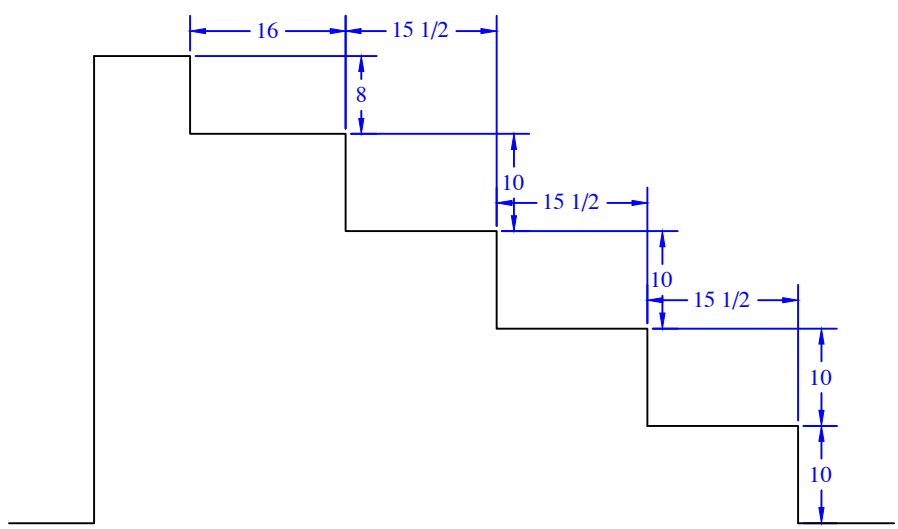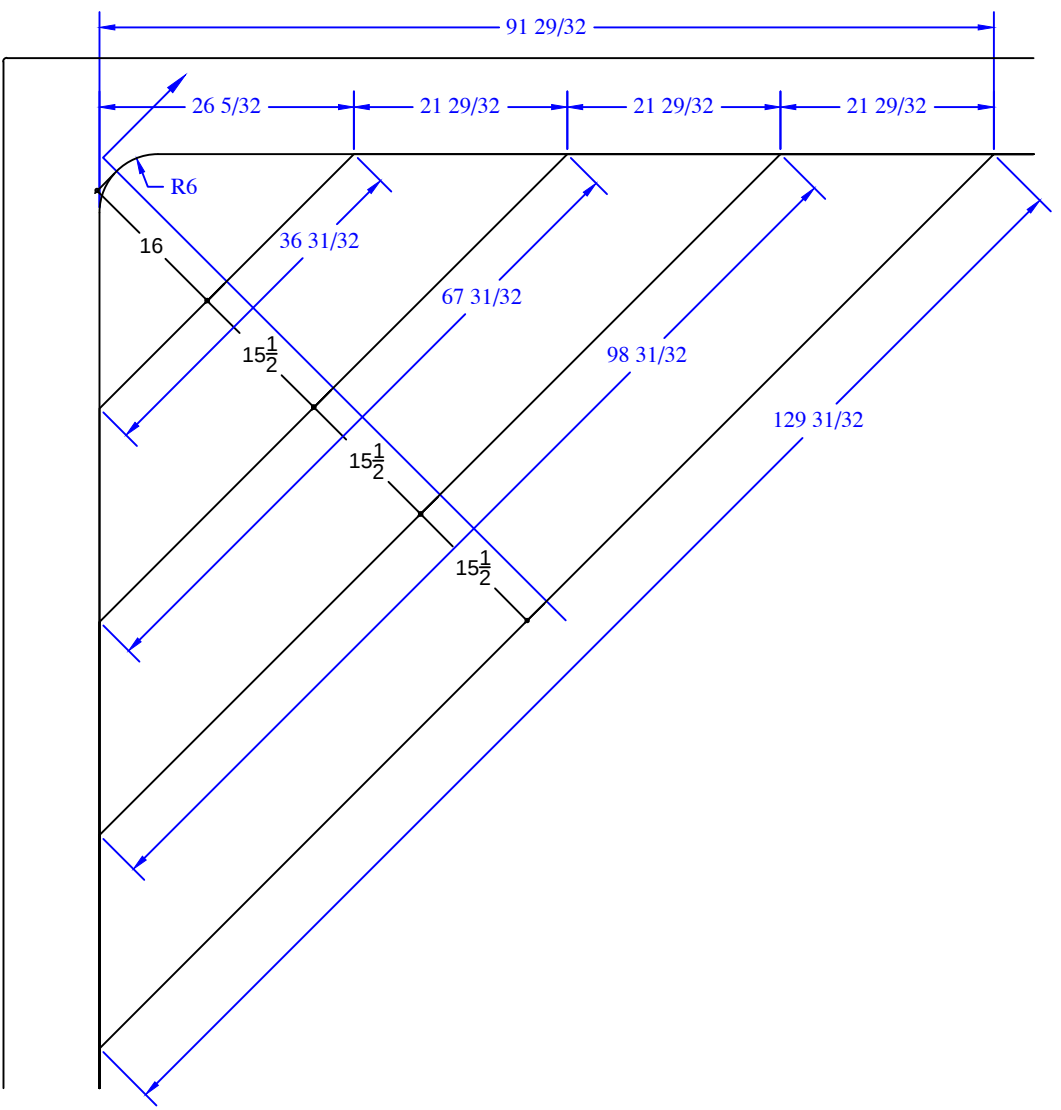

SWANSSON-158 Davis Lane

16' x 31' - 10" Concrete Wall - Rectangle
 Vinyl Covered Inside Corner Step.
 Pool Square Footage = 495 S.F.
 Pool Perimeter = 93'
 Approximate Pool Gallons: 14,300 Gallons

Concrete Yards
 - Pool Walls: 15 yards (14.3 exact)